


HORIZ. CURVE DATA  
 Δ = 47° 49' 05"  
 DC = 5' 00' 00"  
 R = 1795.916  
 L = 954.694  
 T = 507.019  
 E = 107.157

SECTION CORNER 25 30 96 31

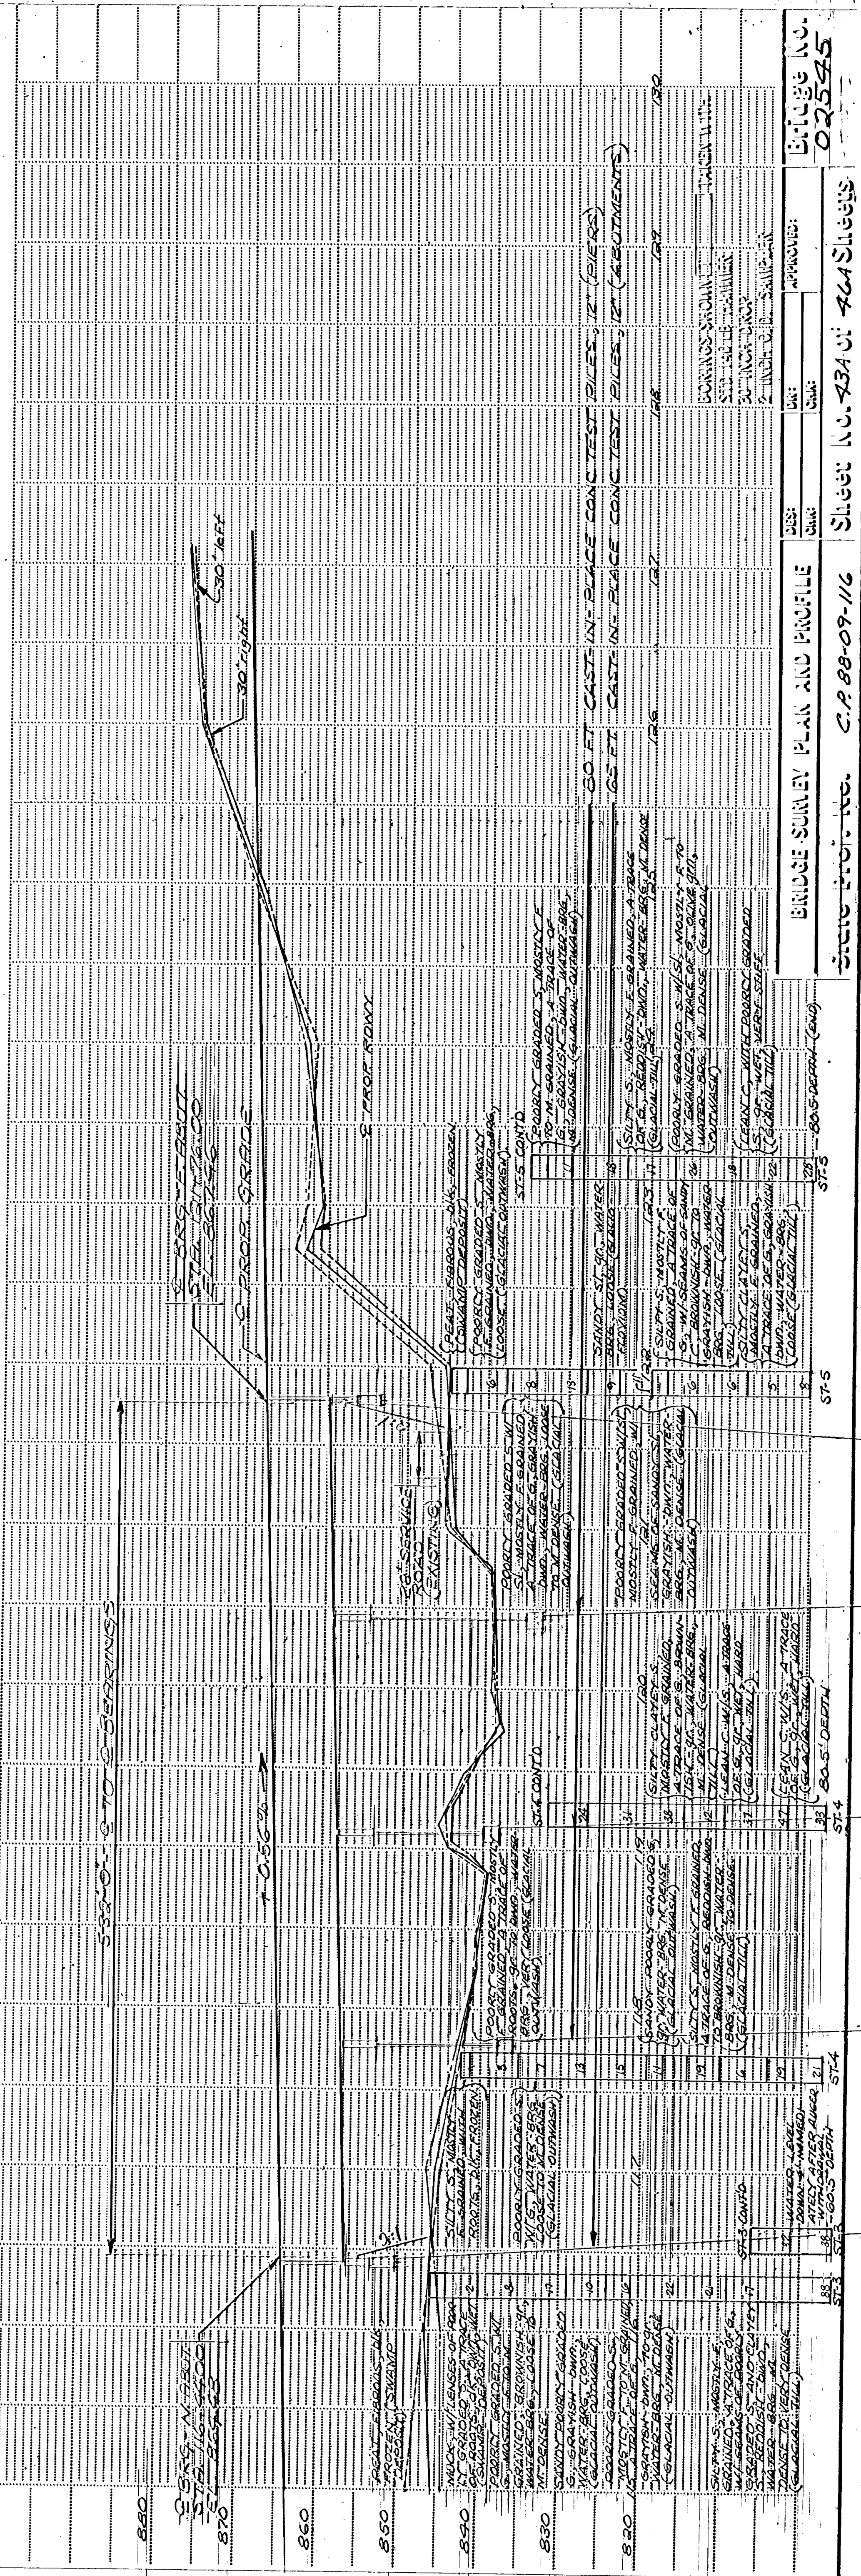

BRIDGE SURVEY PLAN AND PROFILE  
 State Proj. No. C.P. 88-09-116  
 Drawing No. 02545