

Proj. No.

TEST PILE #5

S PIER 2  
STA. 119+09.87

30°

E PROJ. C.R. 116 EXTENSION

TEST PILE #6

PIER 2

TEST PILE #3

S PIER 1  
STA. 117+76.45


30°

118

TEST PILE #4

PIER 1

117

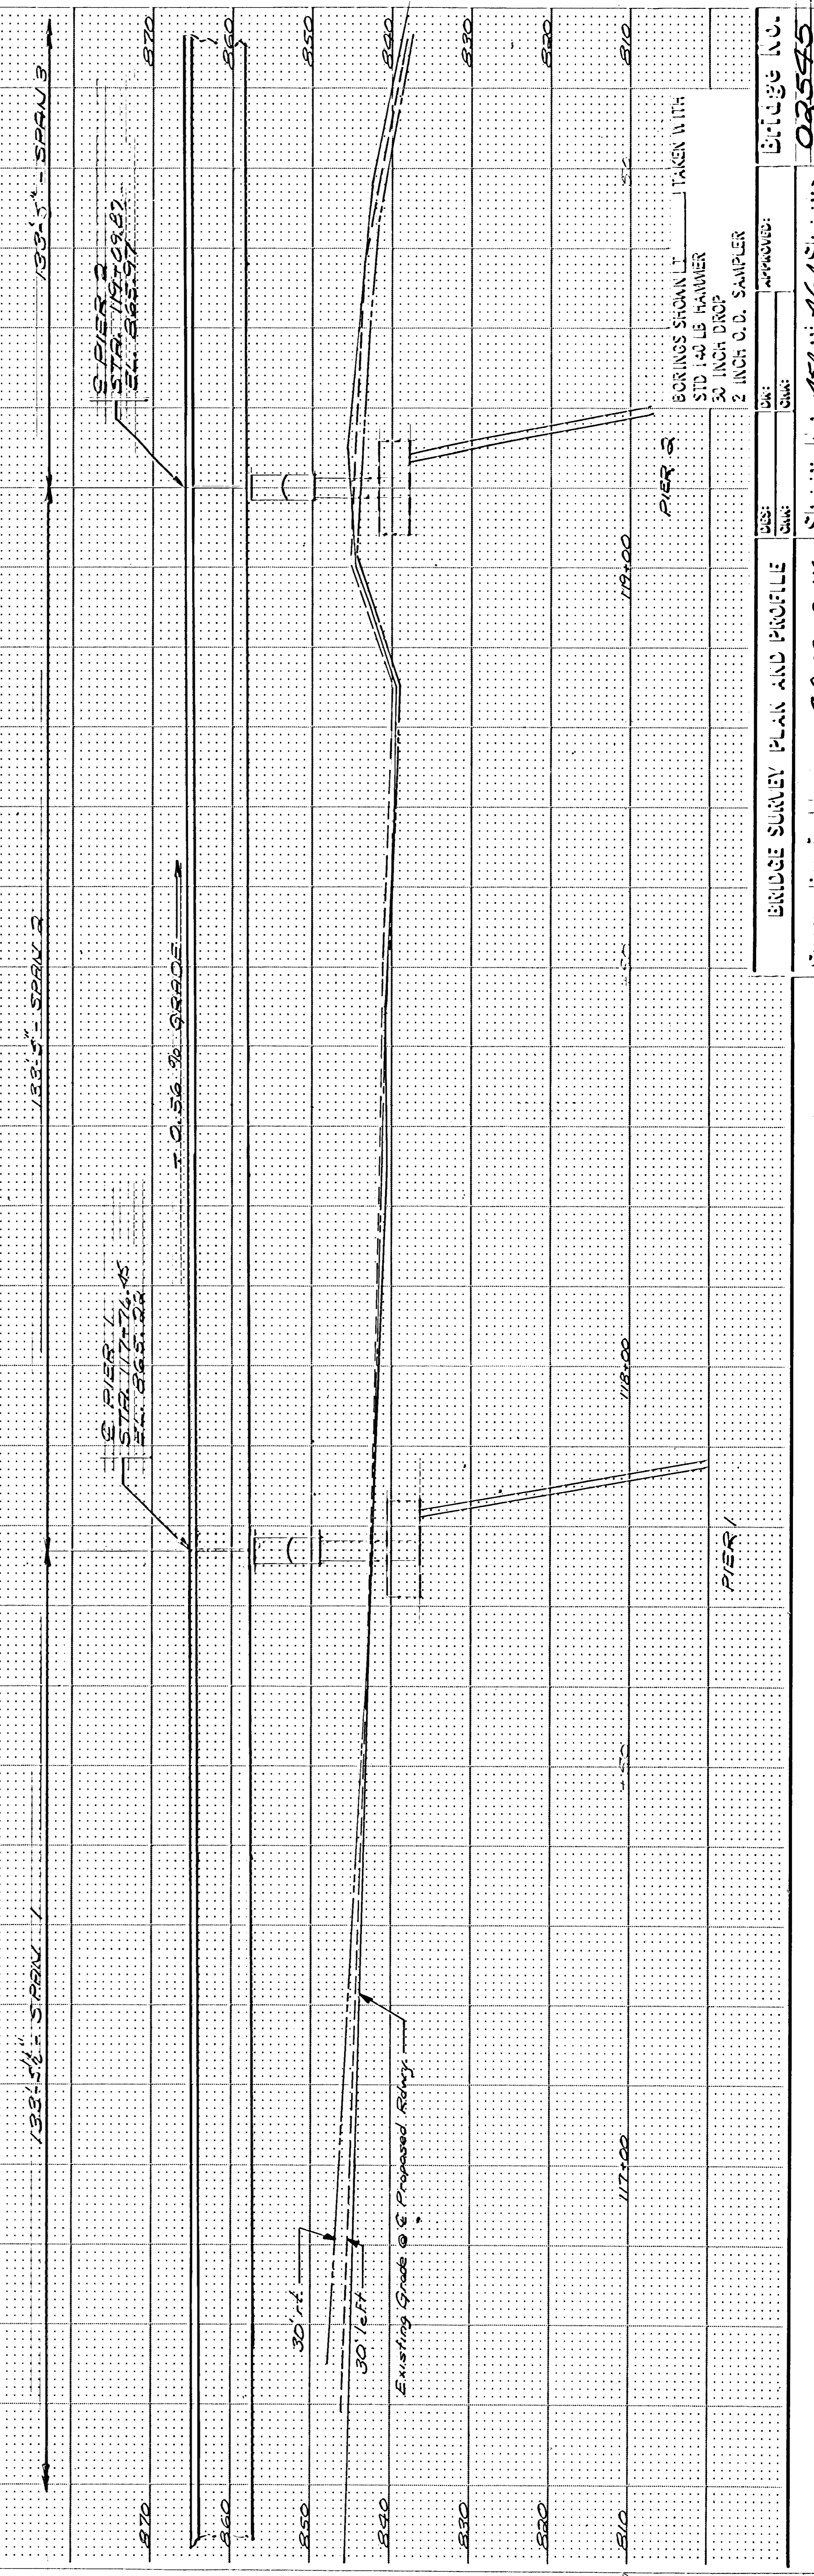

BRIDGE SURVEY PLAN AND PROFILE

DATE: \_\_\_\_\_

DESIGNER: \_\_\_\_\_

APPROVED: \_\_\_\_\_

BRIDGE NO. 02545

Sheet No. 45A01 46A Sheets

State Project No. C.P. 88-09-116