
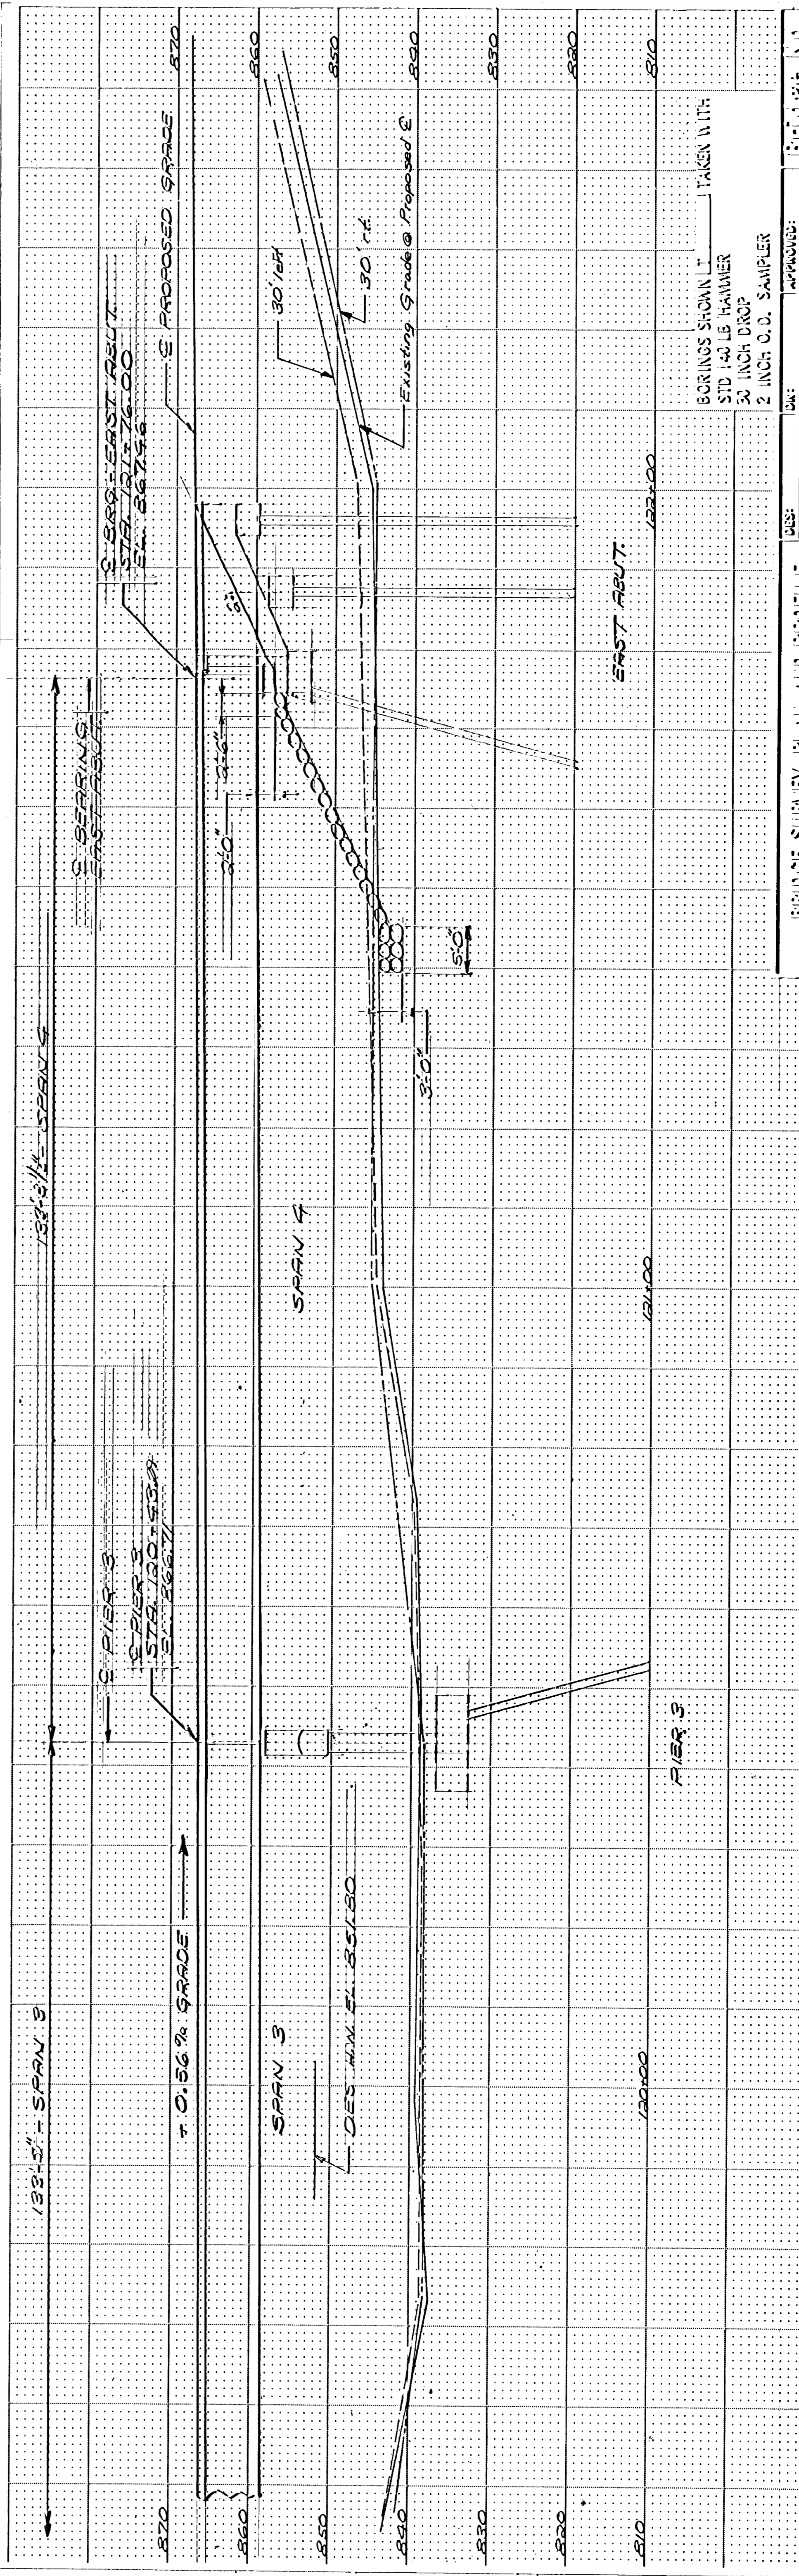


Field Proj. No.

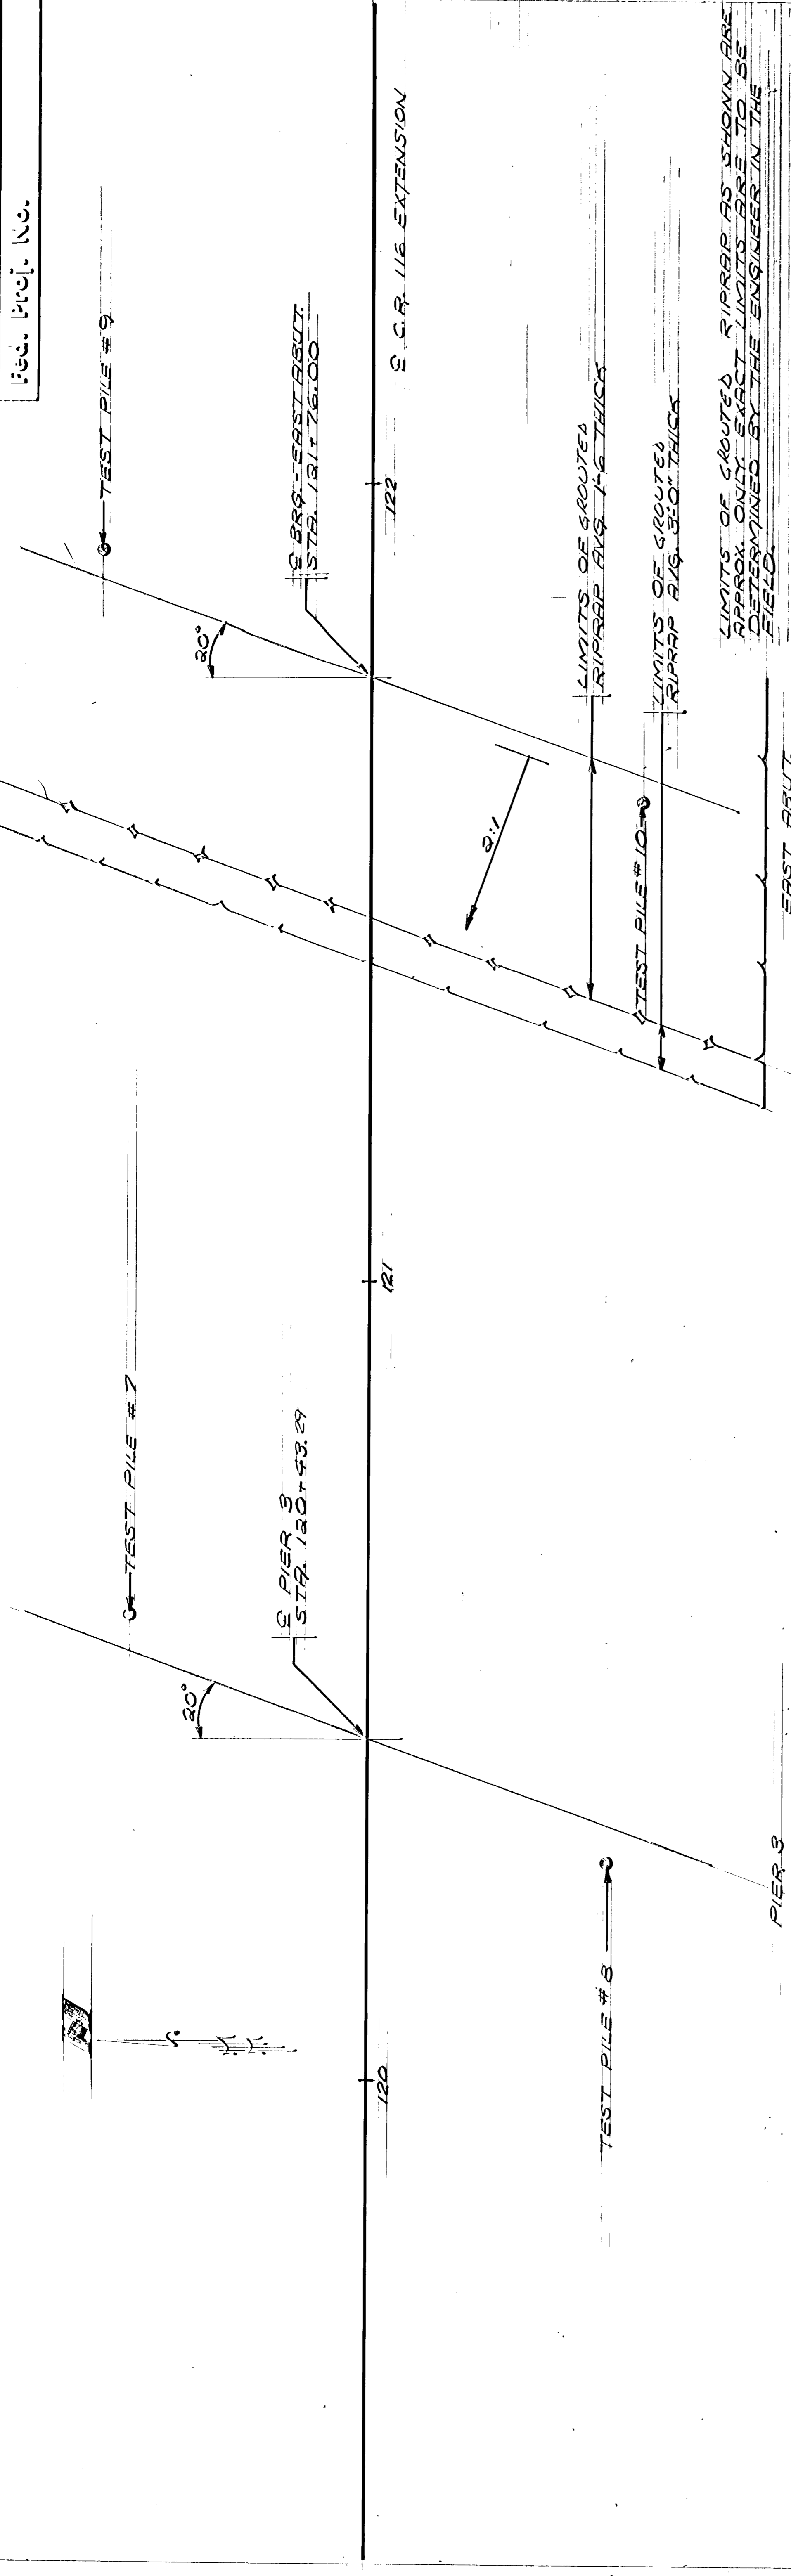

BRIDGE SURVEY PLAN AND PROFILE

DESIGNED BY: []
 CHECKED BY: []
 APPROVED BY: []
 DATE: []
 STATE PROJECT NO. C.P. 88-09-116
 SHEET NO. 46 AS 116-116
 BRIDGE NO. 02545