


BENCH MARK EL. 882.68
 TOP NUT HYDRANT N.E. CORNER OF BUNKER
 LAKE BLVD. & NEW CROSSTOWN BLVD. (C.R. 18)
 STA. 0+40, 40 RIGHT.

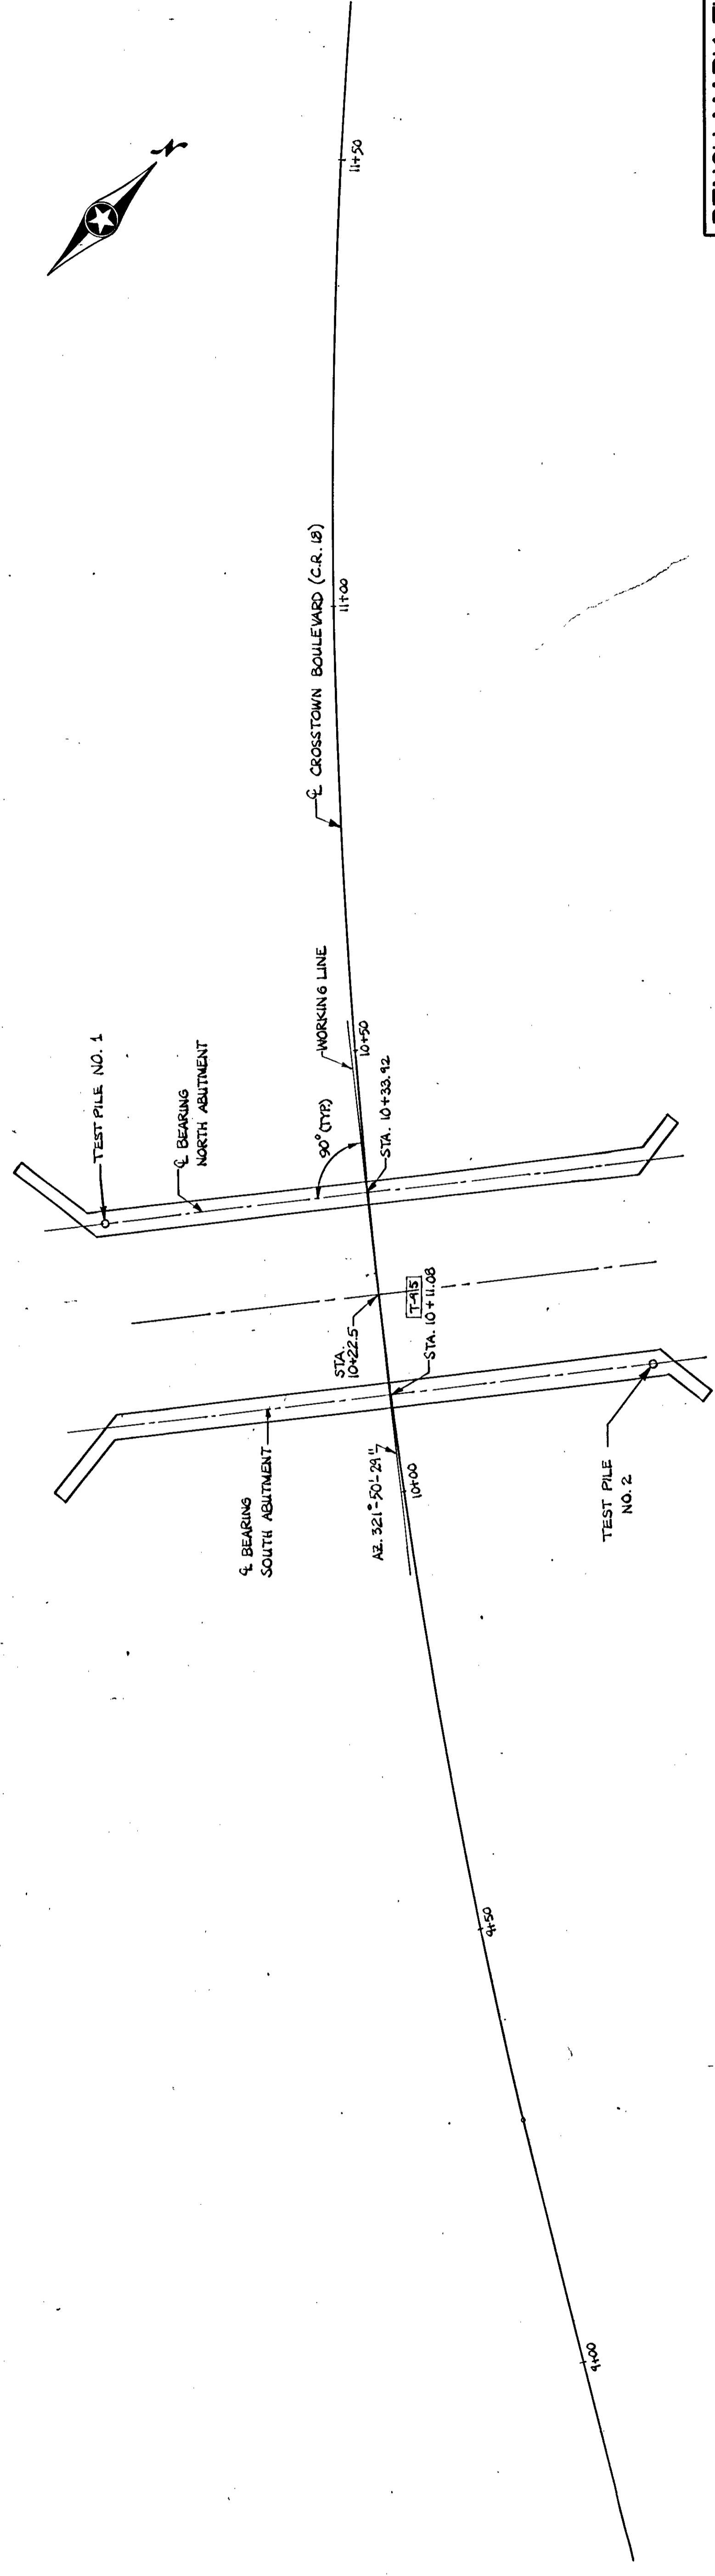

Station	Profile	Soil Description	Notes
880	EXISTING GROUND 50' RIGHT & LEFT OF C		
870	EXISTING GROUND 50' RIGHT & LEFT OF C		
860			
850			
840			
830			
820			
810			
800			

DES: J.J.B. DR: J.T. APPROVED: _____
 CHN: R.O.C. CHN: R.O.C.

BRIDGE SURVEY PLAN AND PROFILE

State Proj. No. _____

Sheet No. 12 of 12 Sheets

Bridge No. 02551