
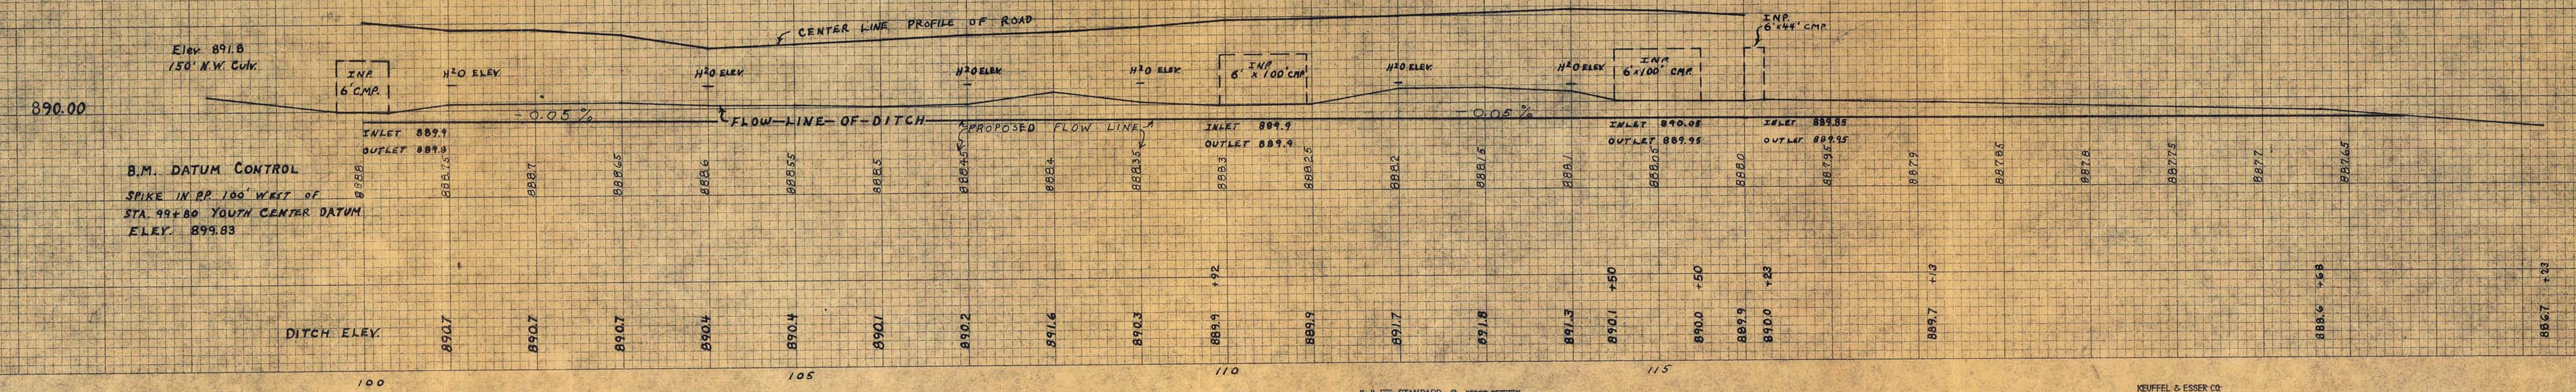


N
 DITCH LINE CROSSING
 Lillac Street &
 Parallel to 4th Ave.
 Scale: { Vert. 1"=10'
 Horz. 1"=100'

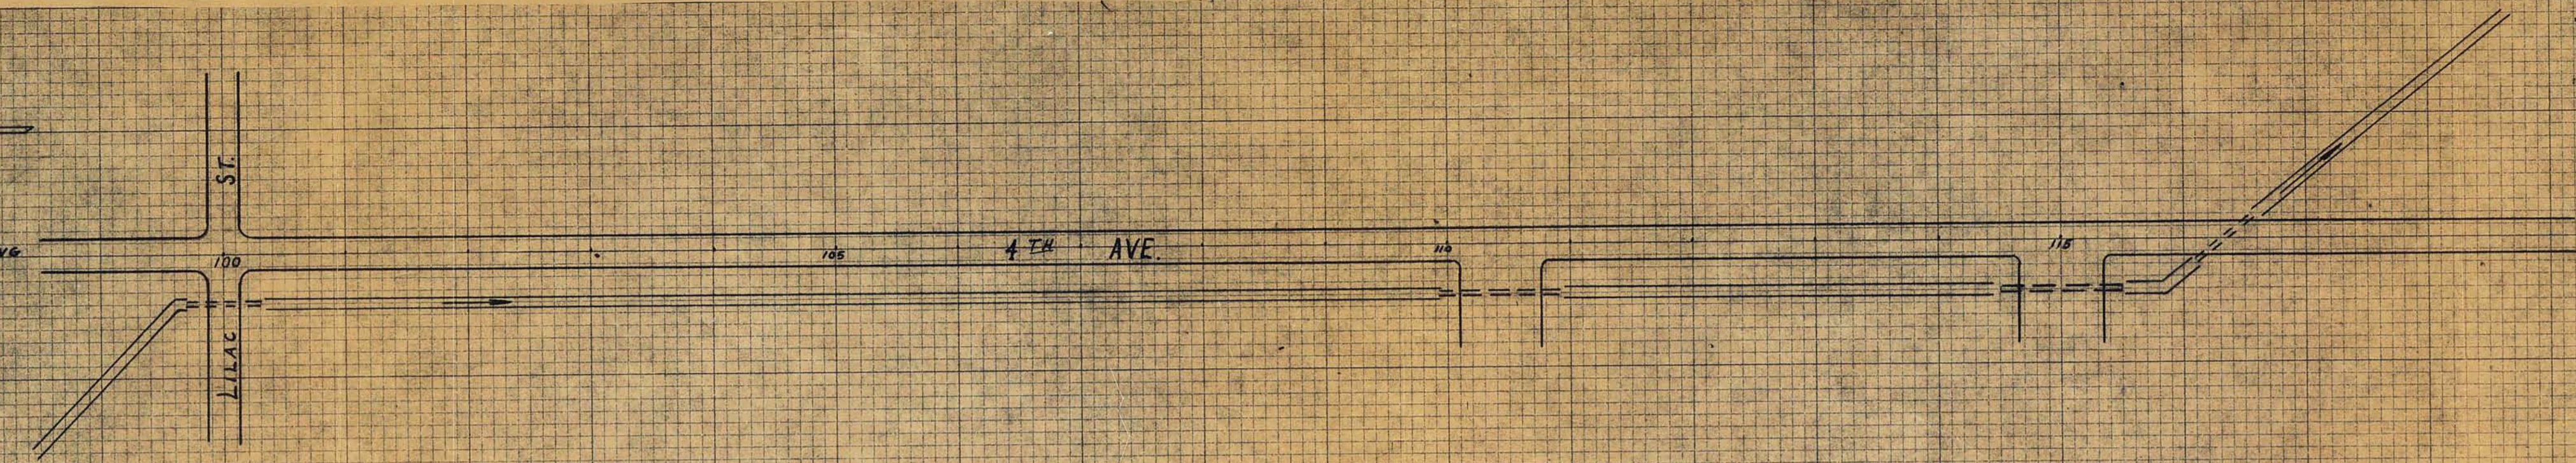

Elev. 891.8
 150' N.W. CULV.
 INP 6' CMP
 H₂O ELEV.
 CENTER LINE PROFILE OF ROAD
 FLOW-LINE-OF-DITCH
 PROPOSED FLOW LINE
 INP 6' x 100' CMP
 H₂O ELEV.
 INP 6' x 100' CMP
 H₂O ELEV.
 INP 6' x 44' CMP
 H₂O ELEV.
 B.M. DATUM CONTROL
 SPIKE IN RR 100' WEST OF
 STA. 99+00 YOUTH CENTER DATUM
 ELEV. 899.83

KEE © CROSS SECTION
 O THE 824

KEUFFEL & ESSER CO.
 MADE IN U.S.A.

KEE STANDARD © CROSS SECTION
 10X10 TO THE INCH

KEUFFEL & ESSER CO.
 MADE IN U.S.A.