



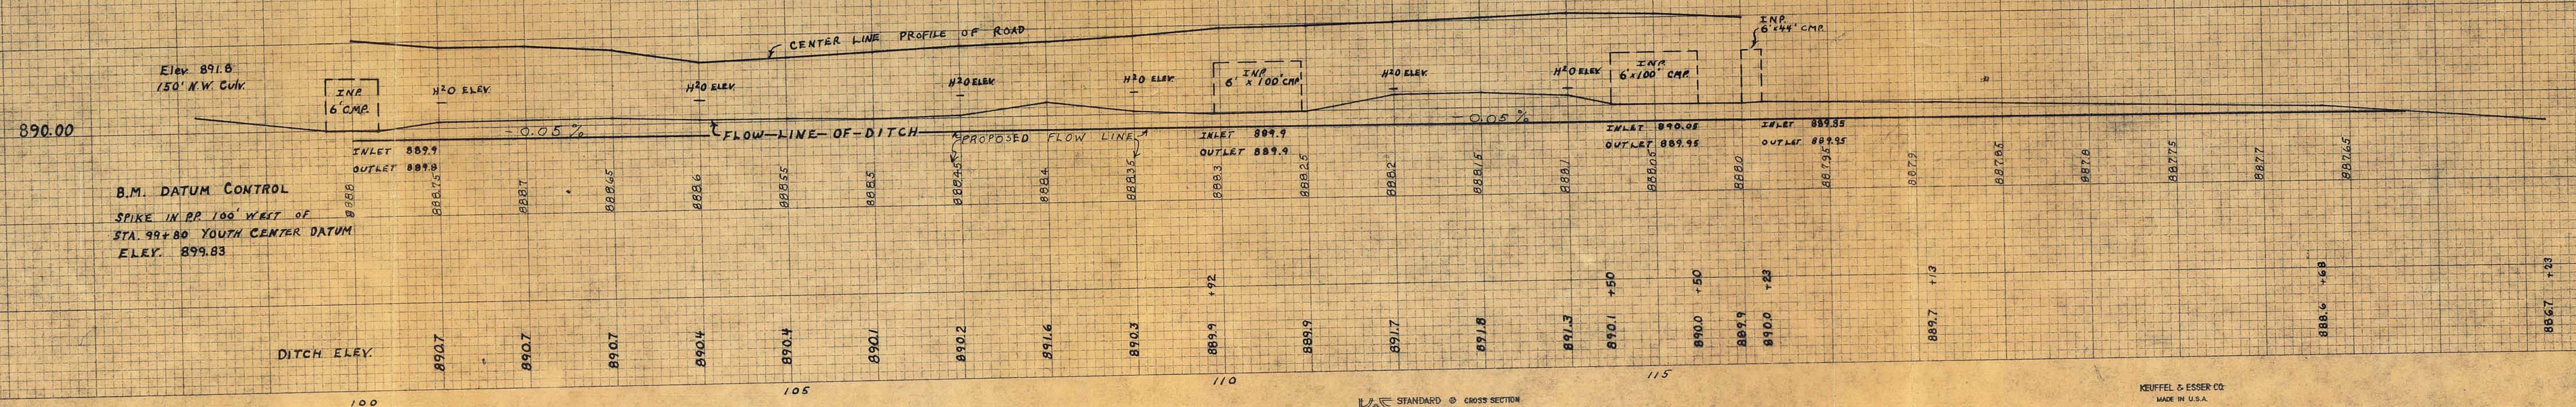

DITCH LINE CROSSING  
Lilac Street &  
Parallel to 4th Ave.

Scale: { Vert. 1"=10'  
Horz. 1"=100'

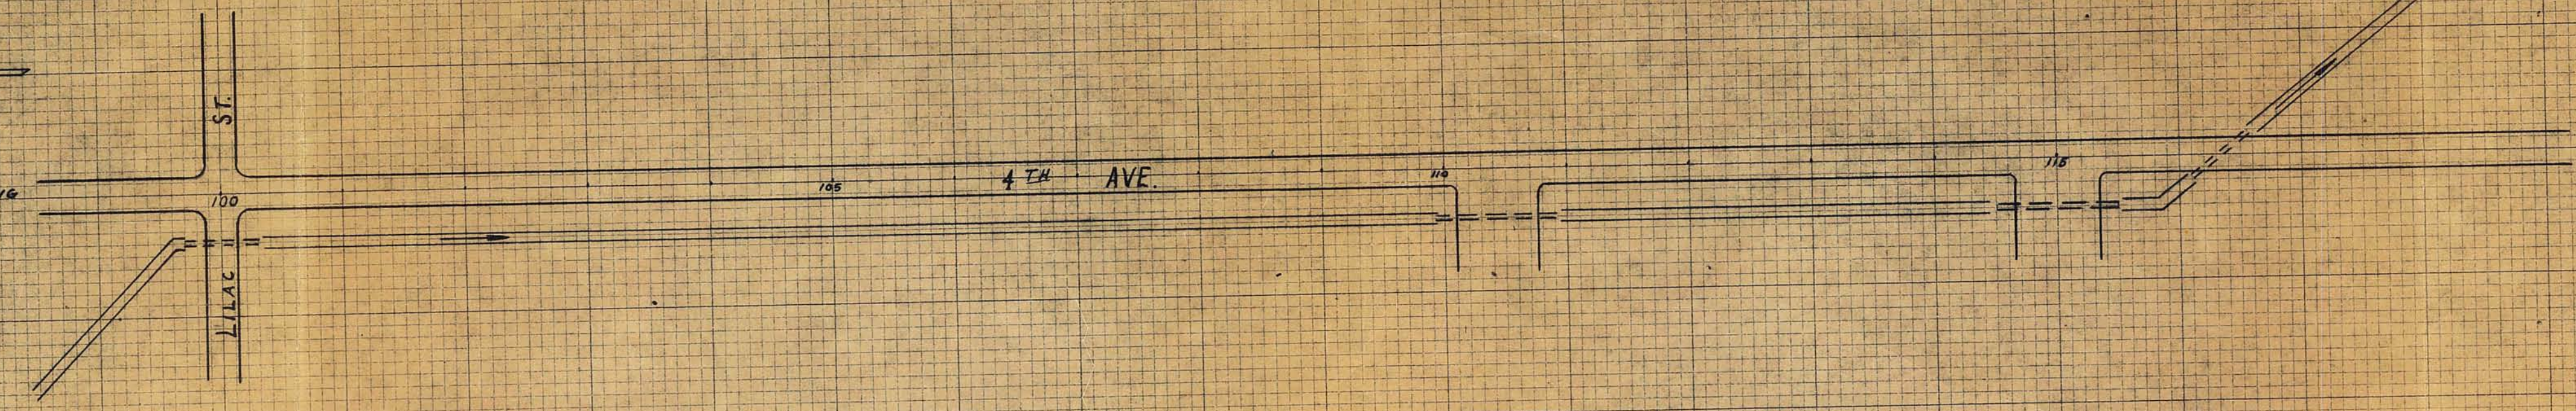

890.00

B.M. DATUM CONTROL  
SPIKE IN RR 100' WEST OF  
STA. 99+80 YOUTH CENTER DATUM  
ELEV. 899.83

DITCH ELEV.

CENTER LINE PROFILE OF ROAD

FLOW-LINE-OF-DITCH

PROPOSED FLOW LINE

STANDARD CROSS SECTION  
10X10 TO THE INCH

KEUFFEL & ESSER CO.  
MADE IN U.S.A.

WARD CROSS SECTION  
0 THE INCH

KEUFFEL & ESSER CO.  
MADE IN U.S.A.