


STANDARD CATCH BASIN

TYPE: DESIGN "G" STANDARD PLATE NO. 4006 D
 DESIGN "C" STANDARD PLATE NO. 4002 C

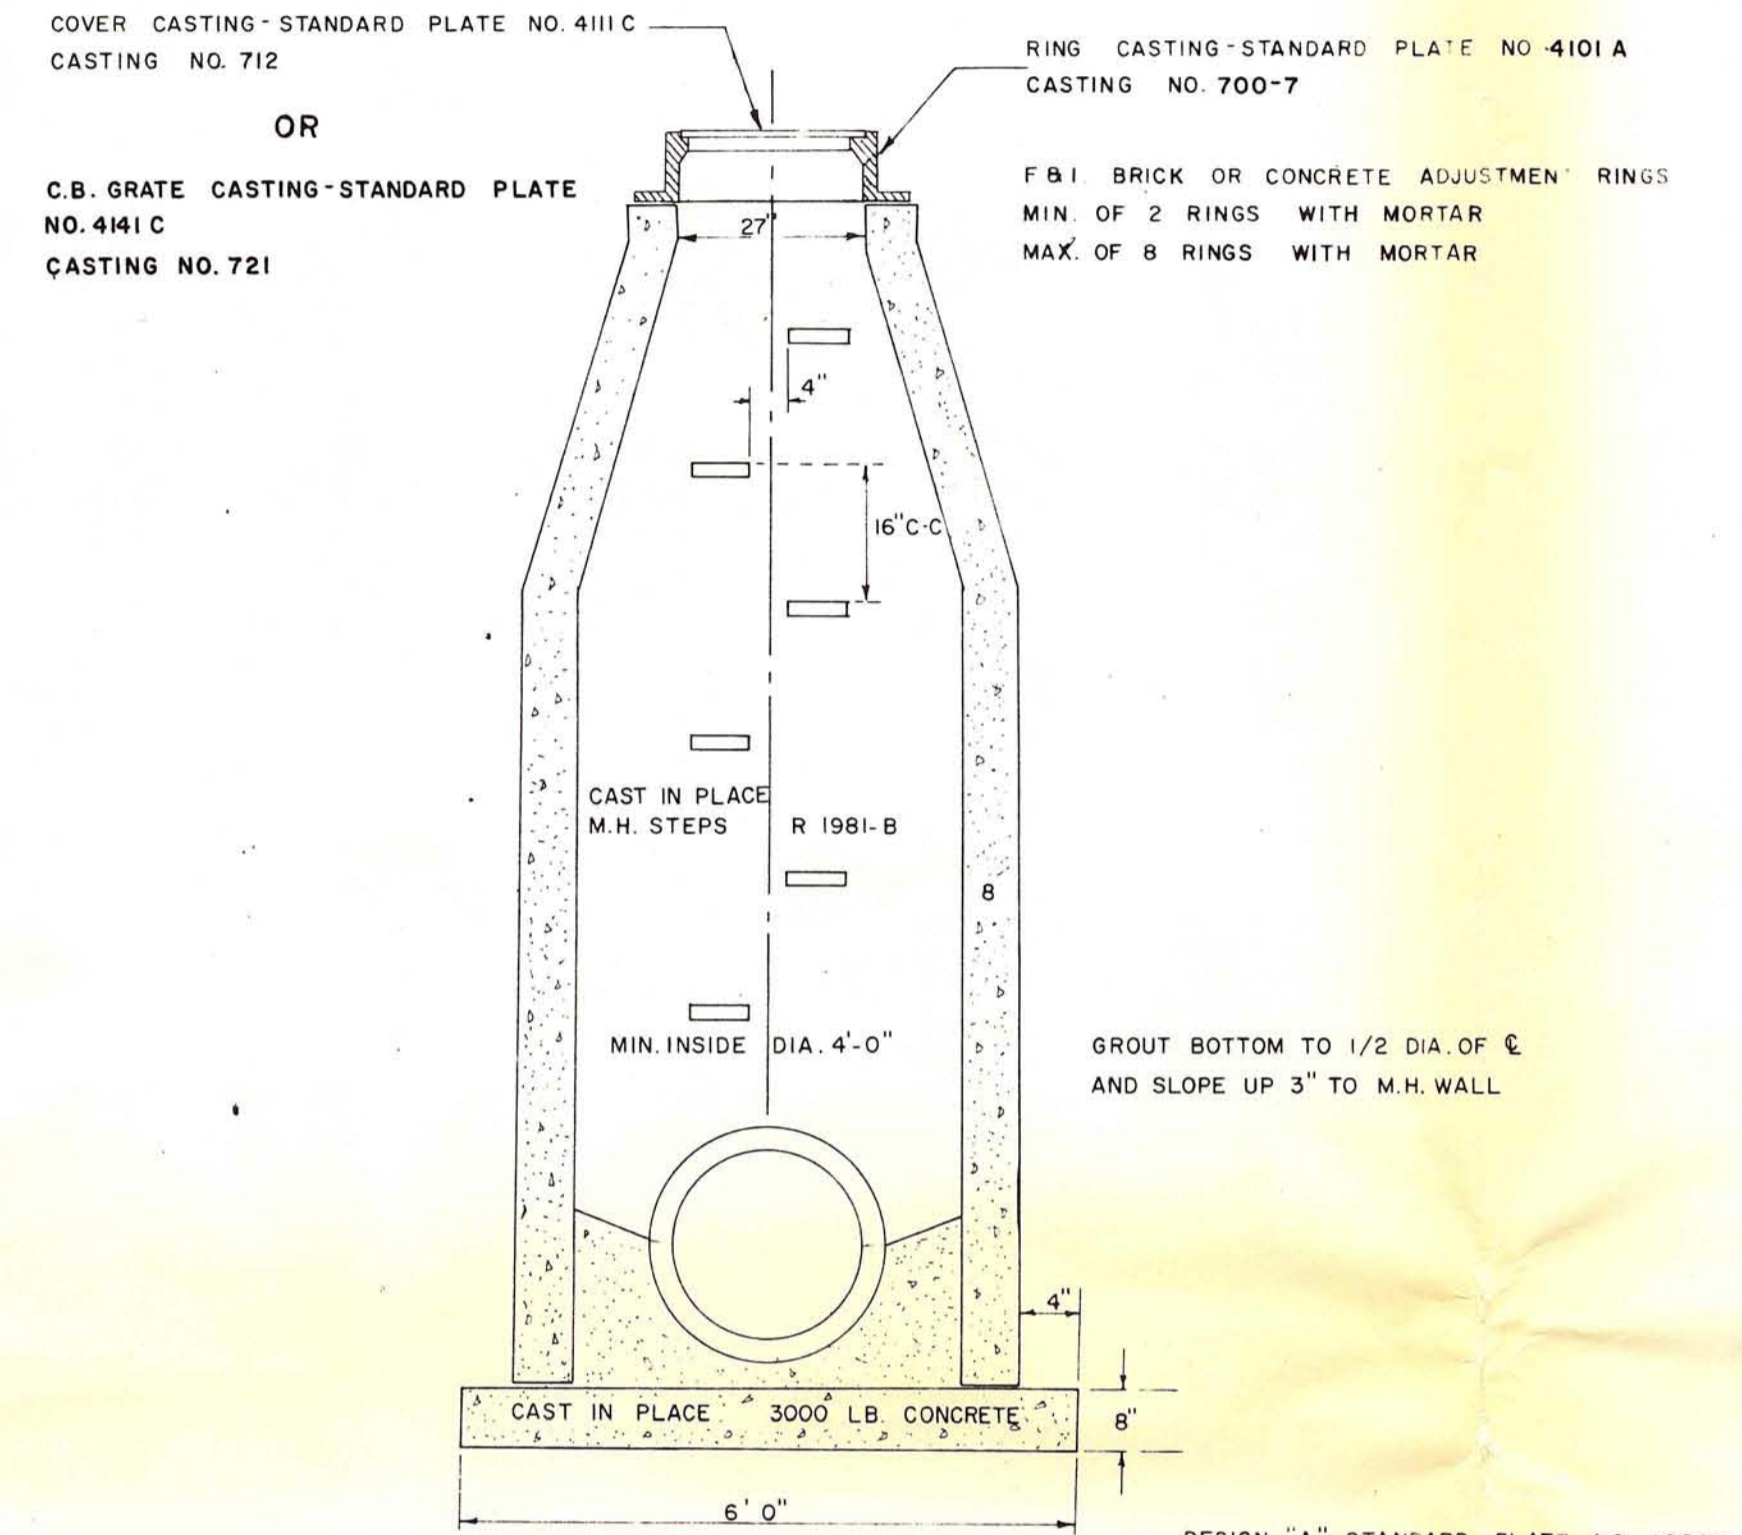

STANDARD MANHOLE DETAIL

DESIGN "A" STANDARD PLATE NO. 4000 E
 DESIGN "F" STANDARD PLATE NO. 4005 E

STANDARD DETAILS

| | | |
|------------------------------------------------------------------|---|-----------------------------------------|
| MILNER W. CARLEY & ASSOCIATES CONSULTING ENGINEERS | | 18 Fourth Ave. S.E. St. Cloud, Minn. |
| 500 W. Hwy. 96 St. Paul 12, Minn. | | |
| SURVEYED BY | I hereby certify that this plan, specification, or report was prepared by me or under my direct supervision and that I am a duly registered Professional Engineer under the laws of the State of Minnesota. | REVISIONS |
| DESIGNED BY | | |
| DRAWN BY | | |
| APPROVED BY | | |
| SHEET OF SHEETS | Date | Req. No. COMM. NO. |