

"^u
B

PROFILE OF DITCH

№ 16.


Filed April 26. 1892
Ed. M. Postman
County Auditor

PROFILE A-A

100 = BENCH ELEVATION.


GRADE = 95.

FALLS 0.06 PER 100 FEET.

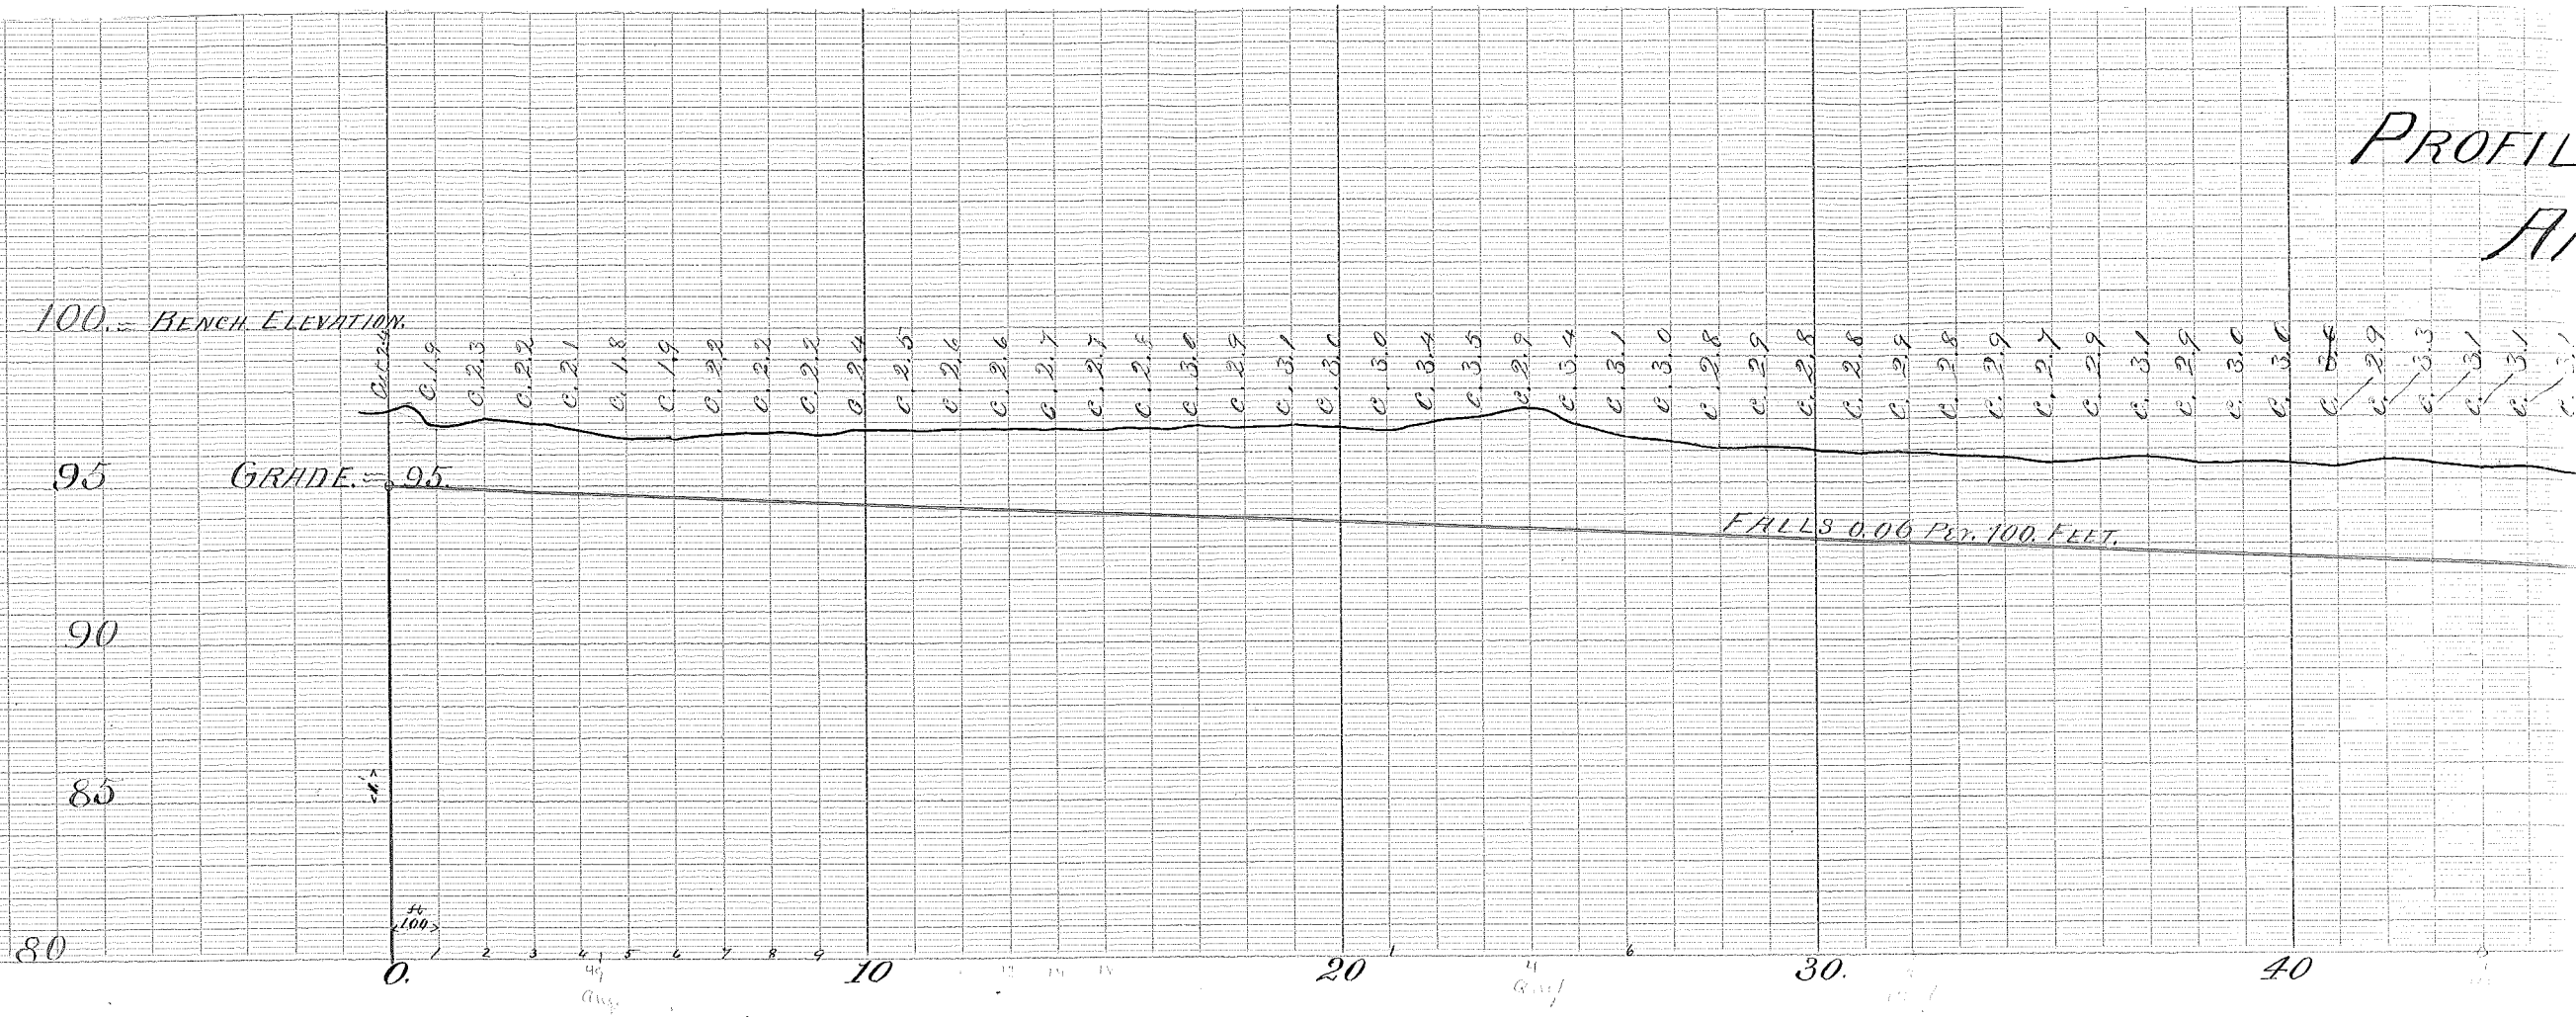


FIL OF DITCH No 16.
 ANOKA Co. MINN.

1892

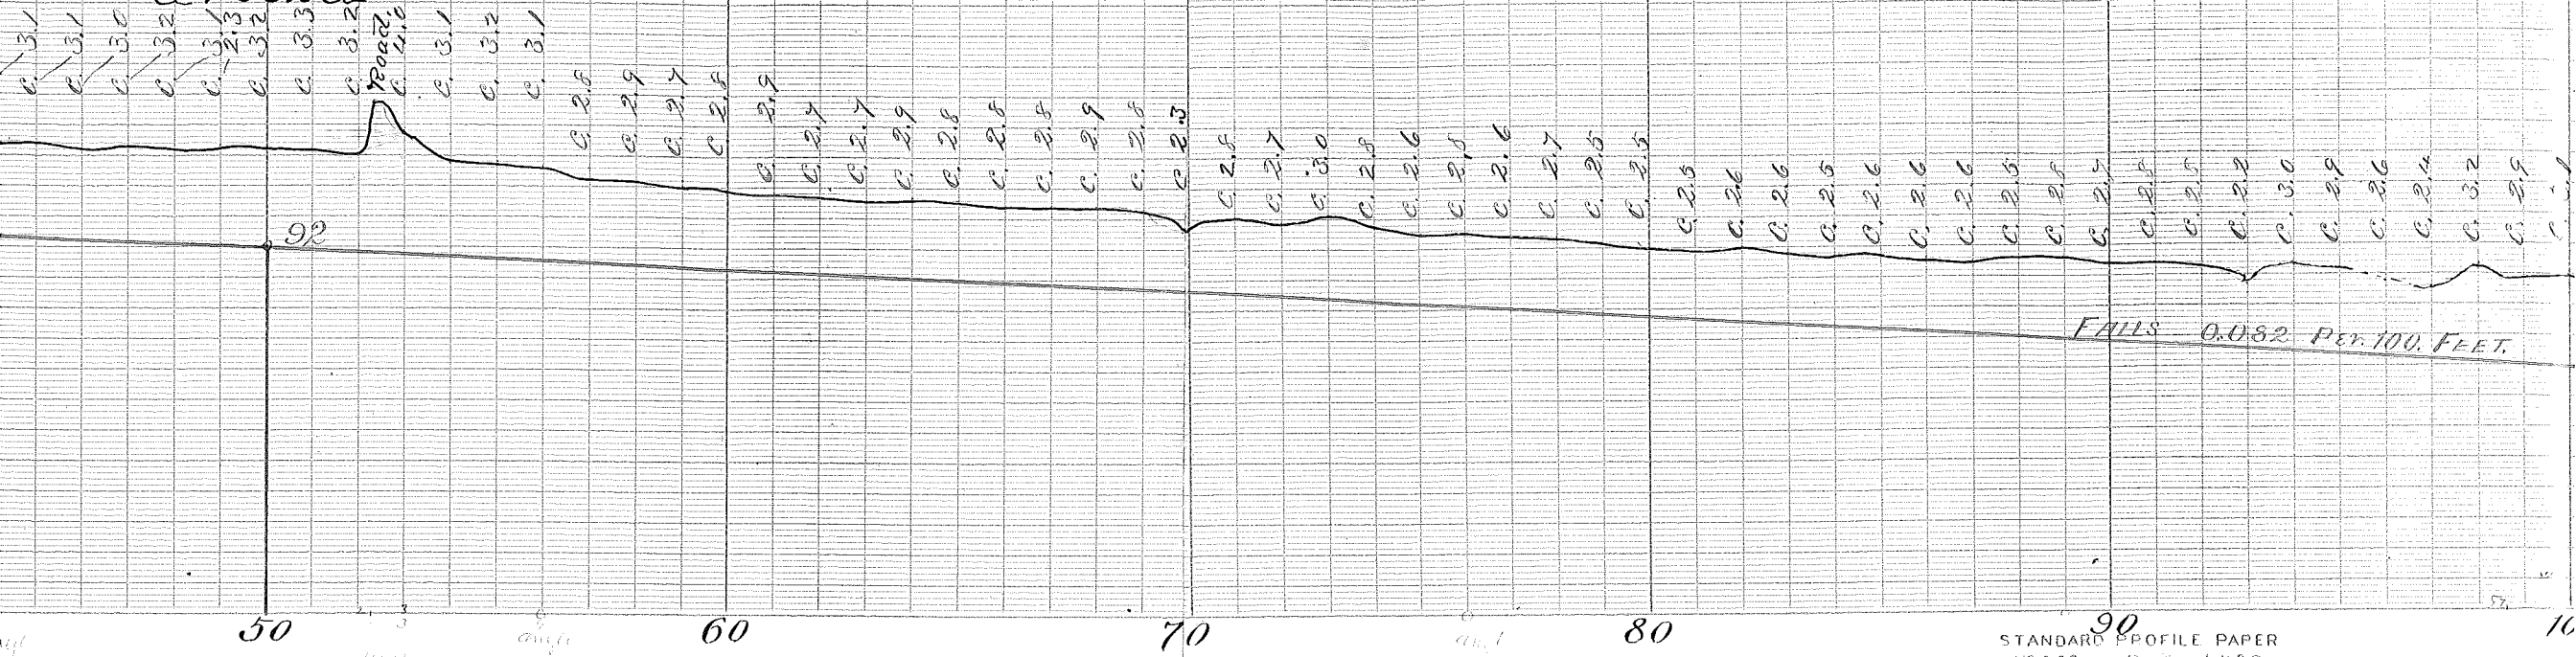

STANDARD PROFILE PAPER
 No 263 * B * 4 X 30

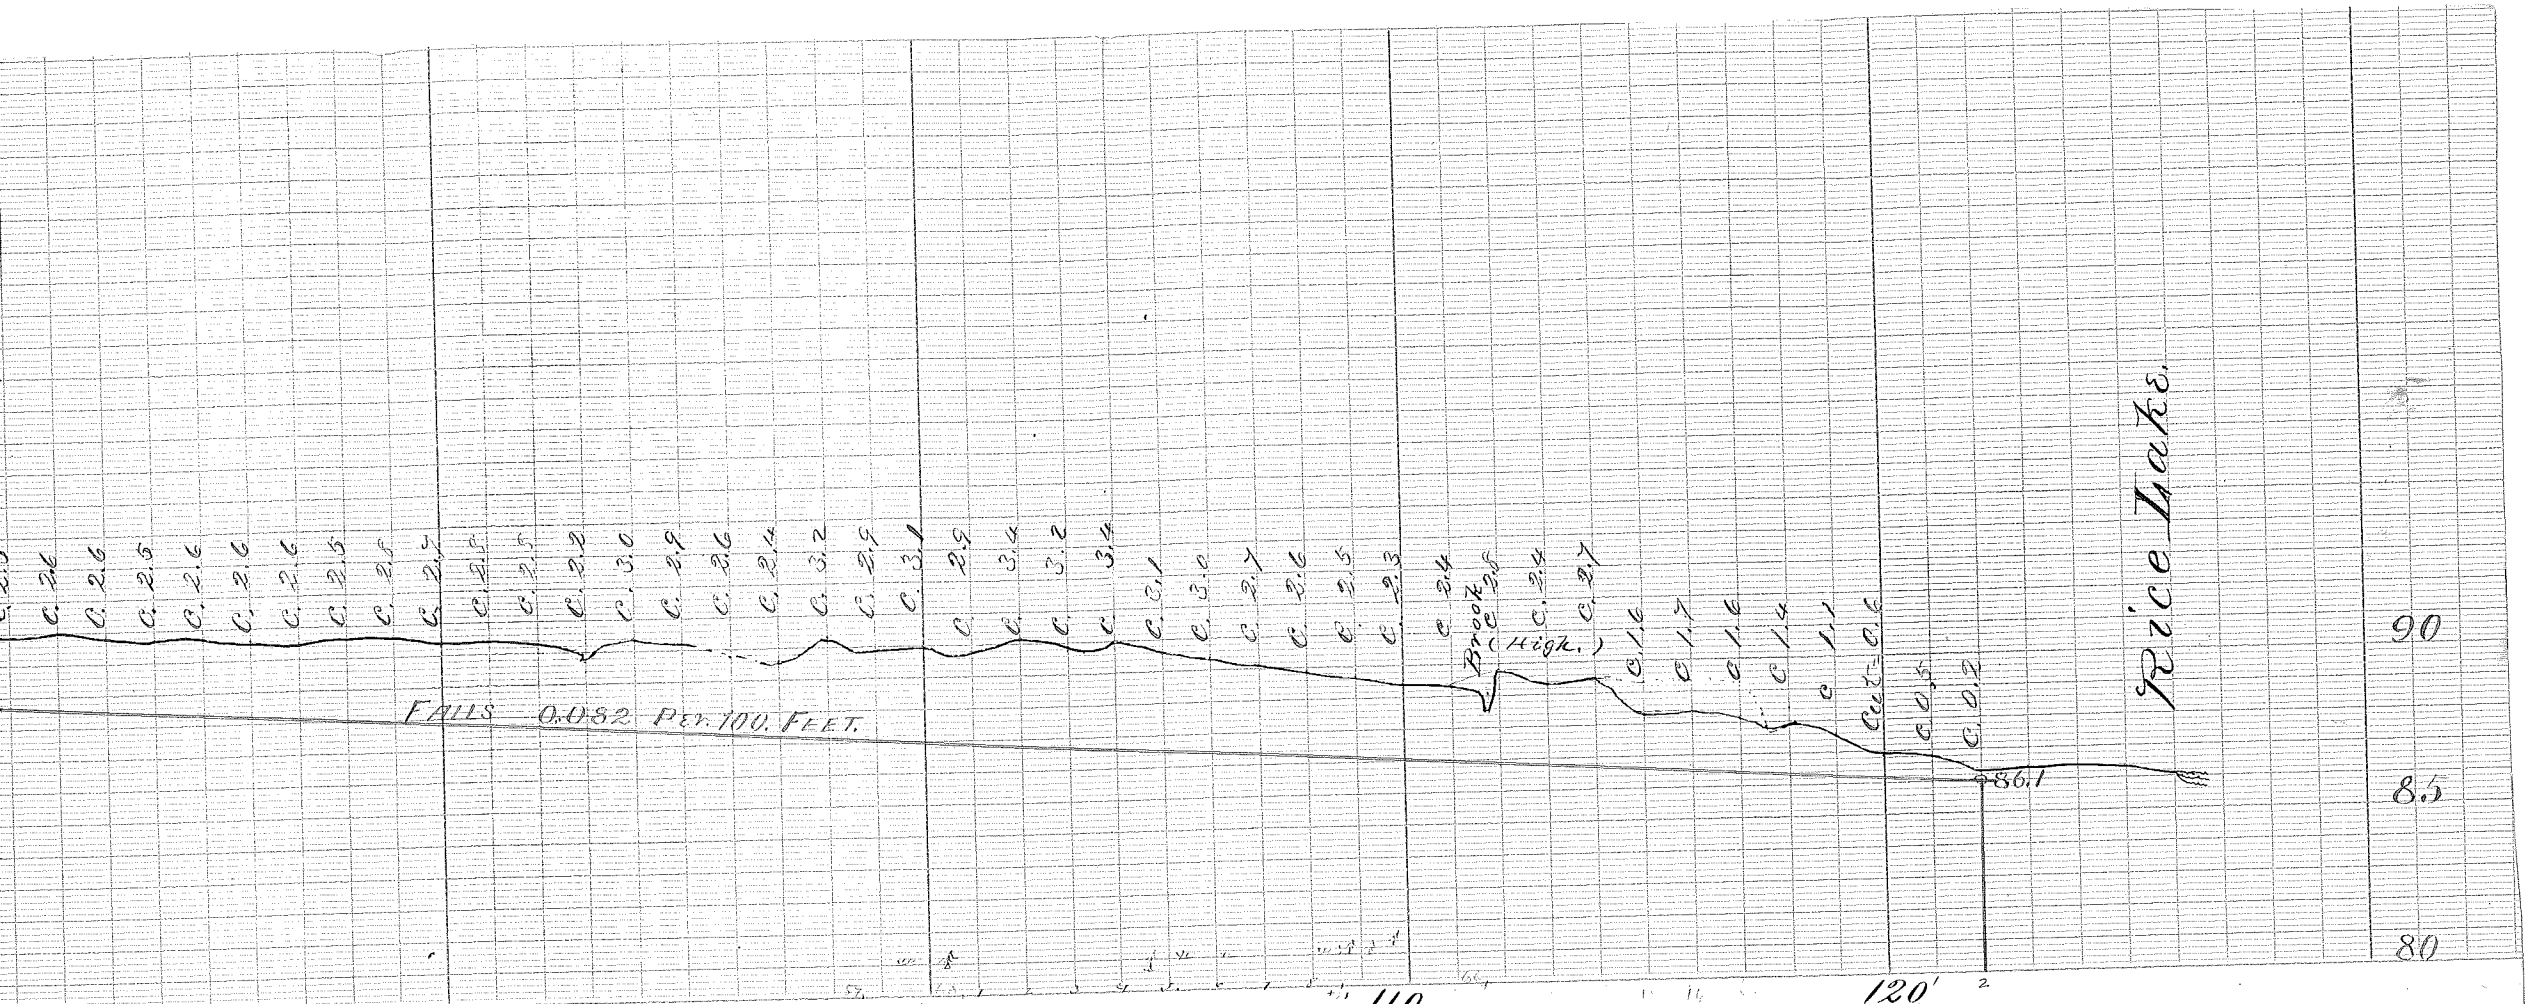

STANDARD PROFILE PAPER
 No 263 B 4x30

Rice Lake

Falls 0.082 PER 100 FEET.

Brook High

Cut = 0.6

86.1

90

85

80

100

110

120