



FED. ROAD DIST. NO.	STATE	FEDERAL PROJ. NO.	FISCAL YEAR	SHEET NO.	TOTAL SHEETS
5N	MINN	056-1		18	41


UNIVERSITY AVENUE CONNECTION
PROFILE GRADE-TOP OF FINISHED SURFACE

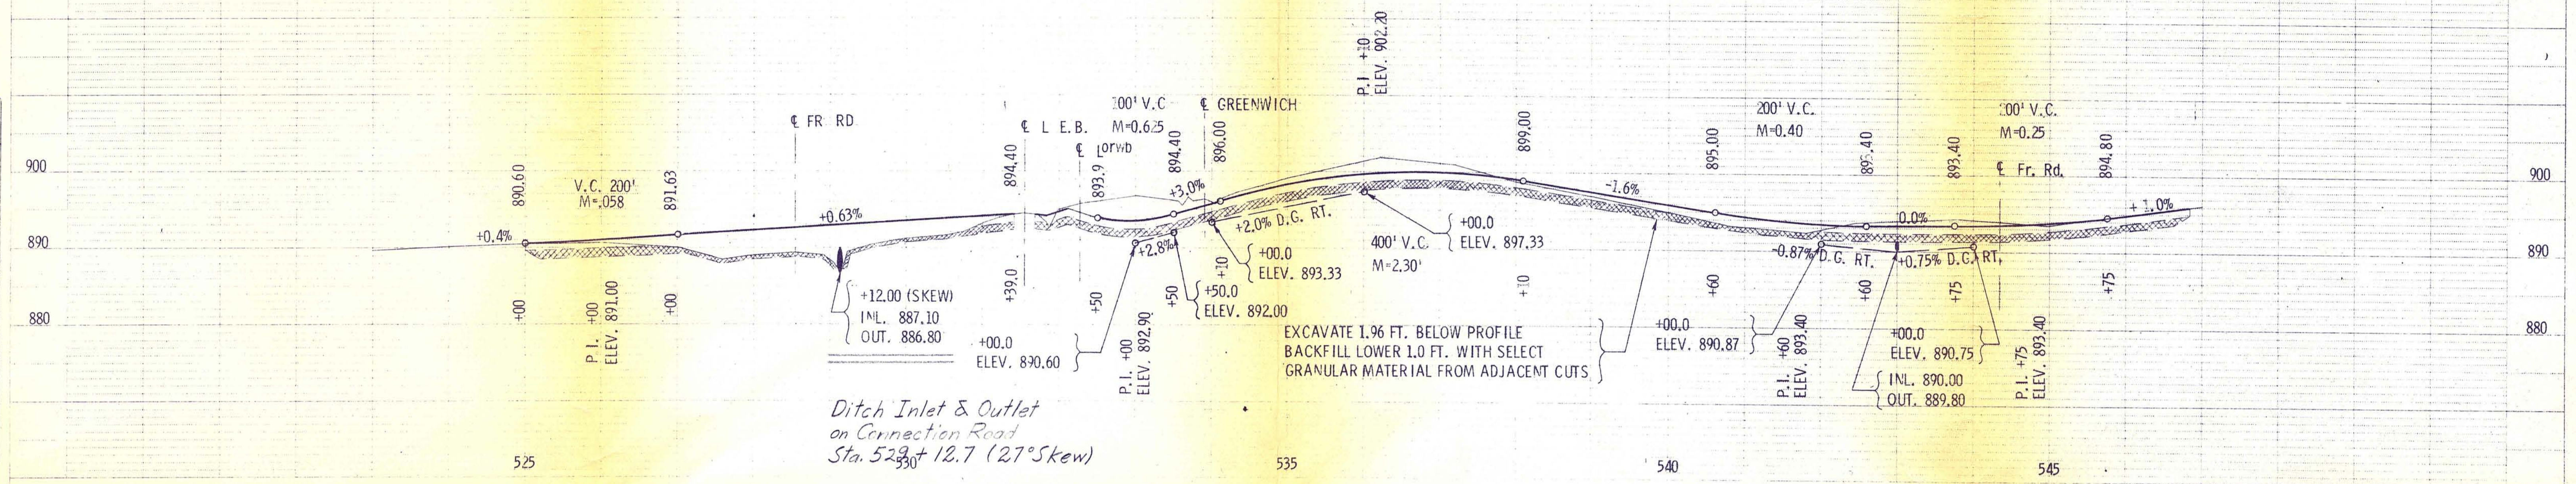

FRONTAGE ROAD LEFT
PROFILE GRADE-TOP OF FINISHED SURFACE

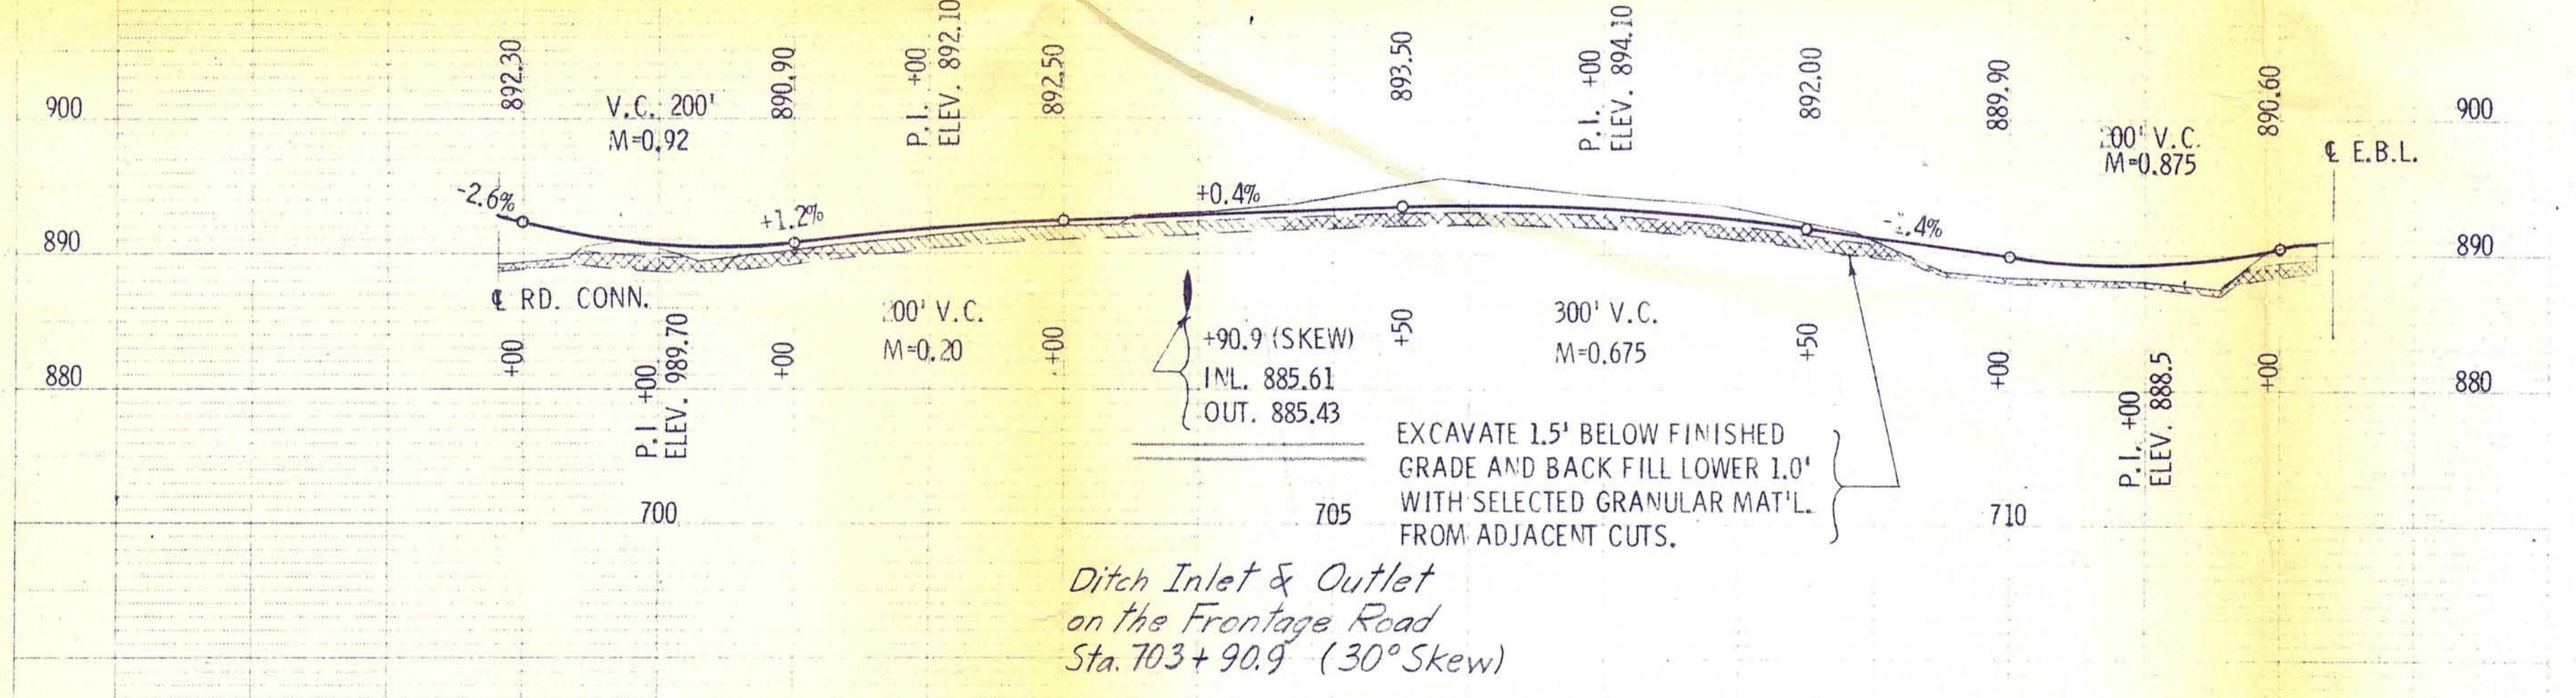

FRONTAGE ROAD RIGHT
PROFILE GRADE-TOP OF FINISHED SURFACE

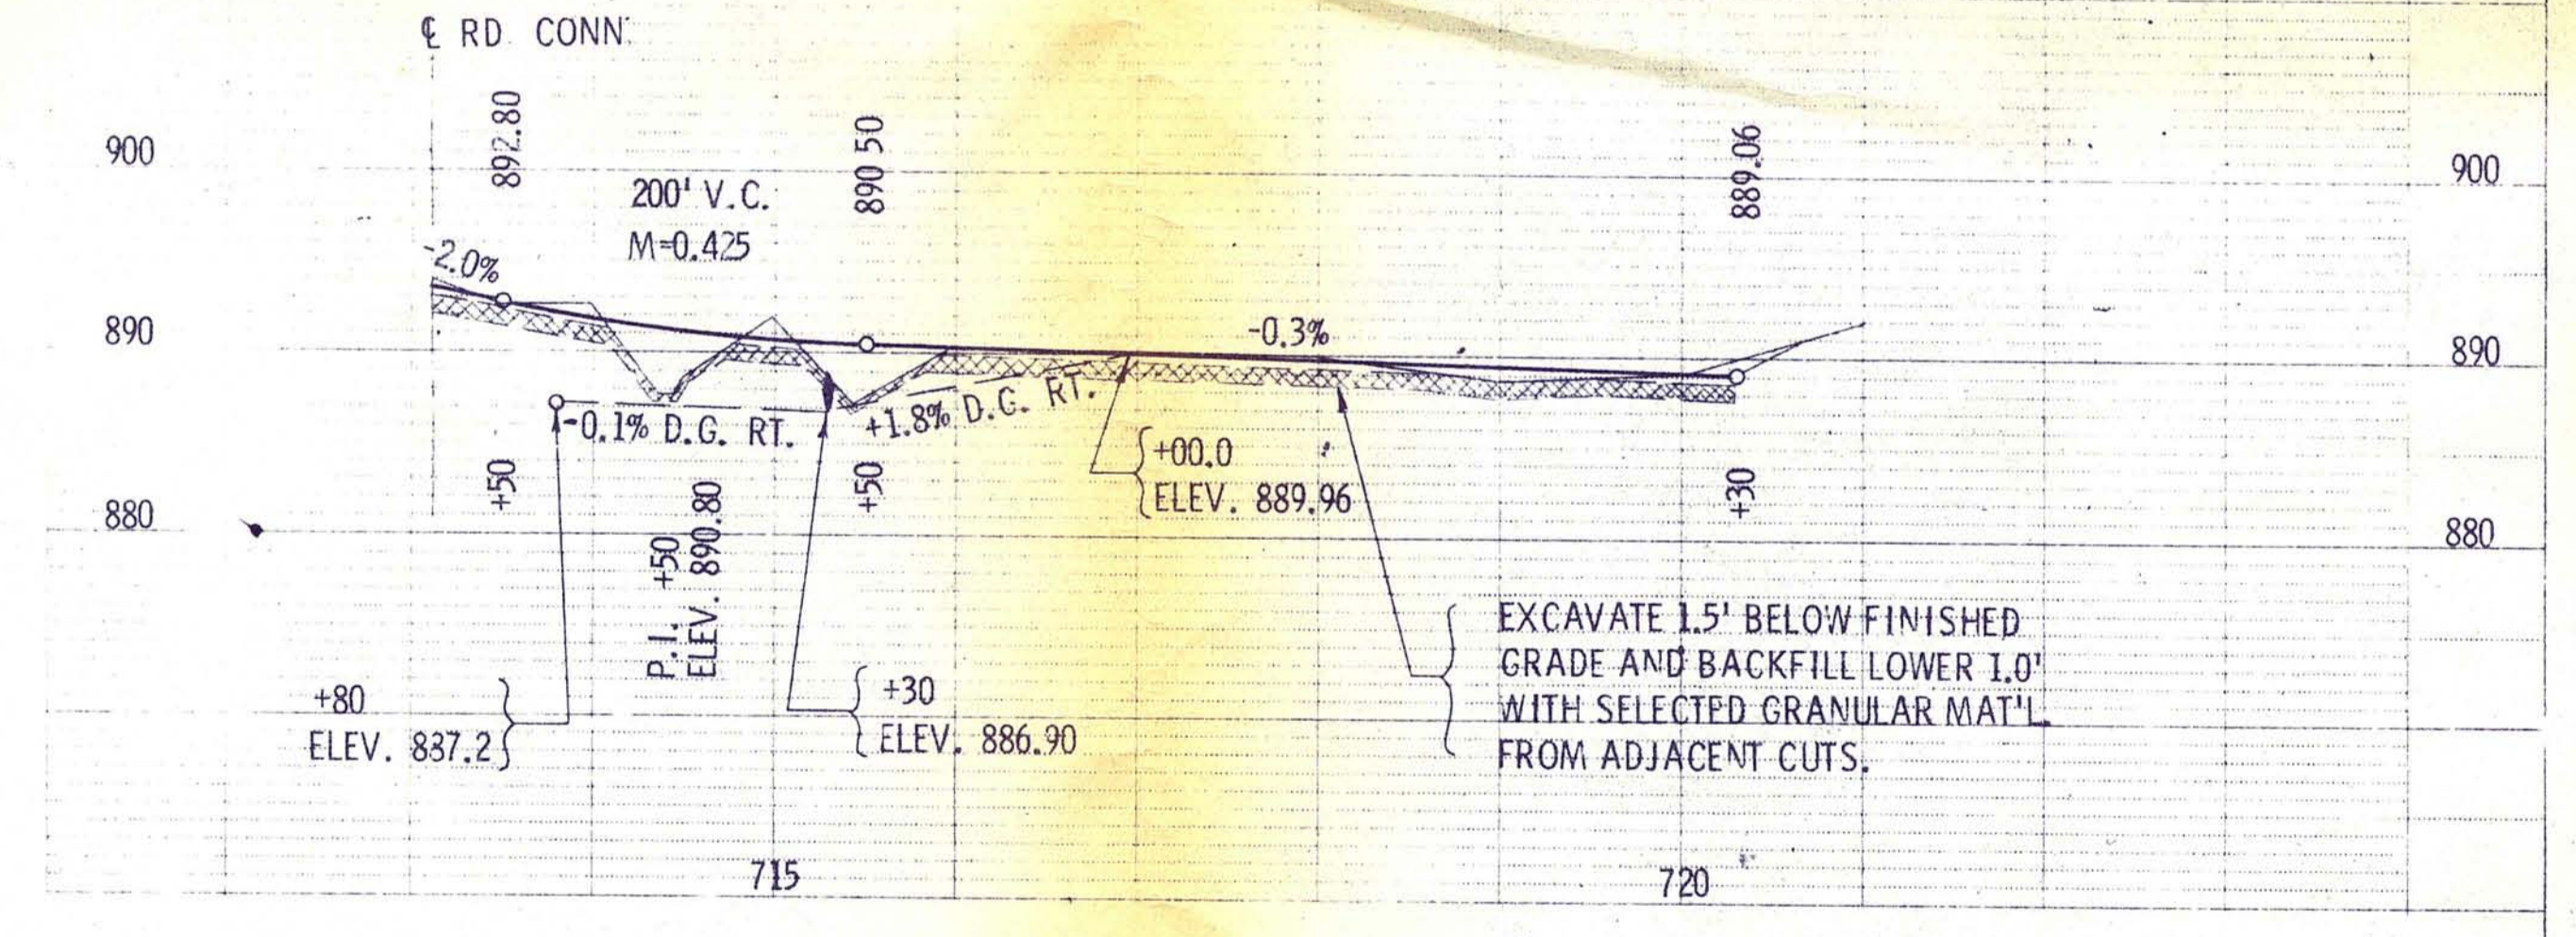

GREENWICH ROAD RIGHT

