


100
95
95
90
00

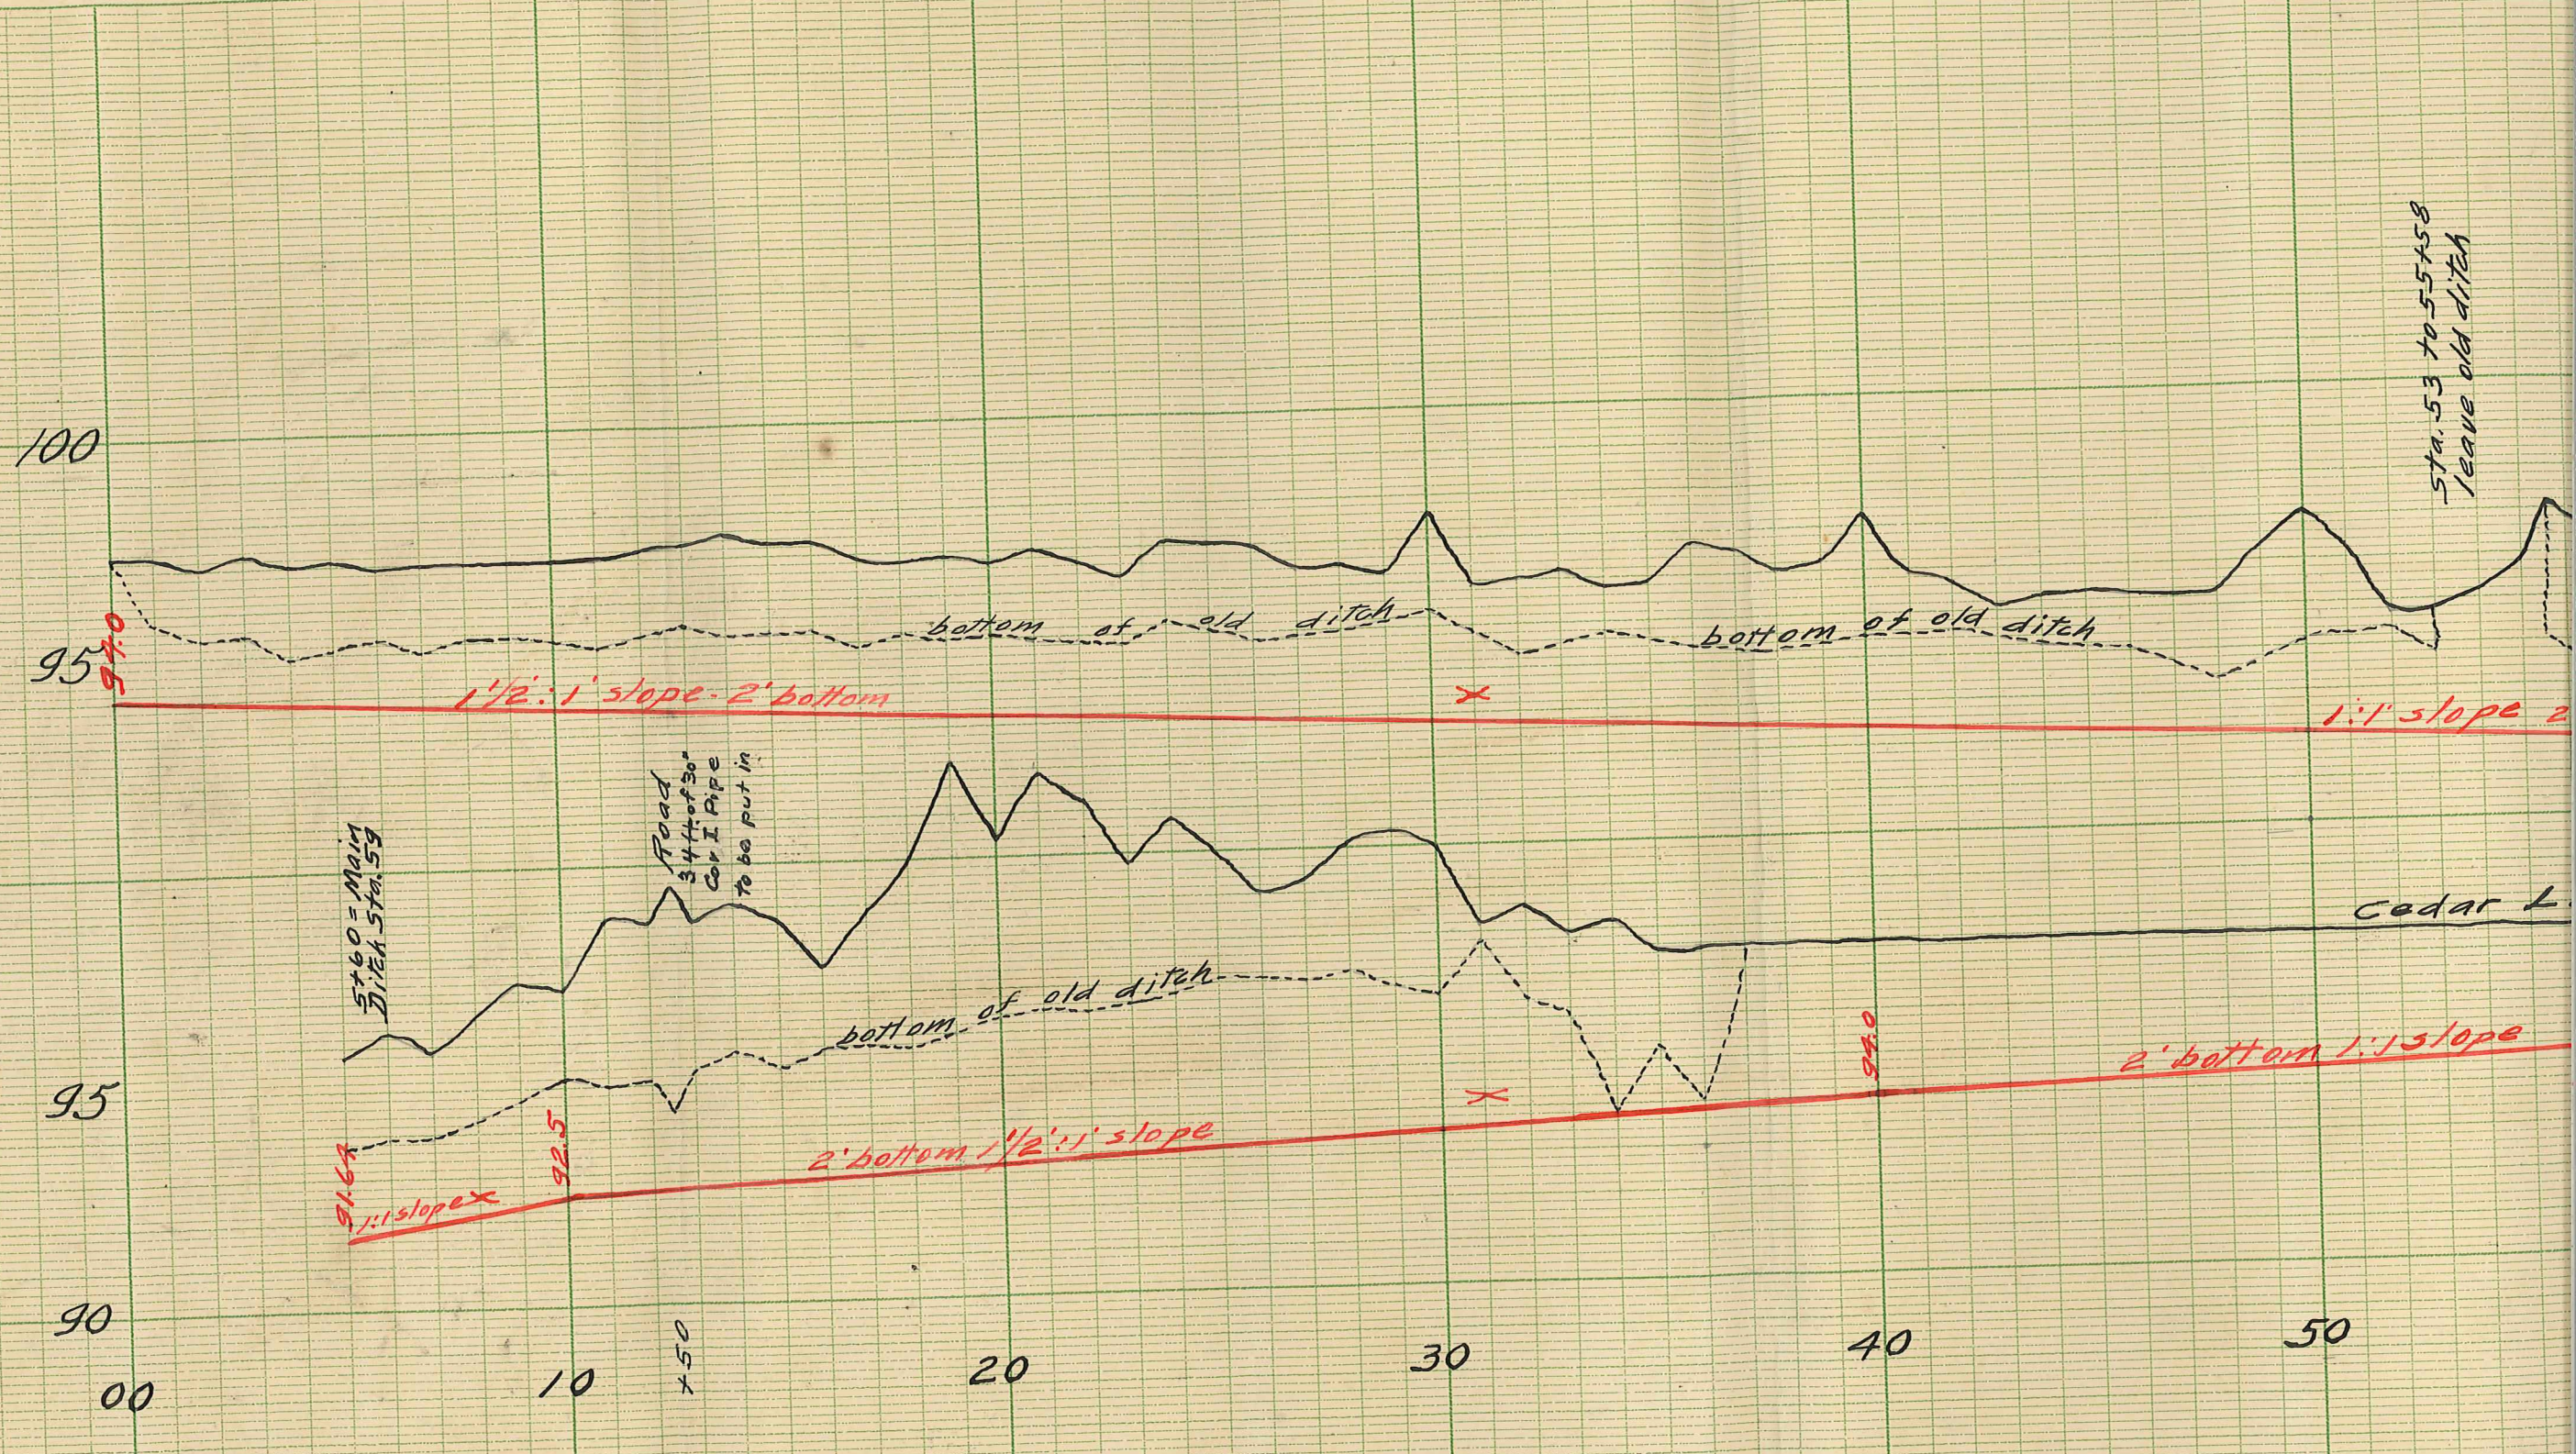

5+60 = MAIN DITCH STA. 59
Road 34ft of 30" Cor. I Pipe to be put in

sta. 53 to 55+58 leave old ditch

Cedar L.

91.6
 $1:1$ slope x

92.5
2' bottom $1\frac{1}{2}:1$ slope

94.0
2' bottom $1\frac{1}{2}:1$ slope

$1\frac{1}{2}:1$ slope - 2' bottom

$1:1$ slope 2'

bottom of old ditch

bottom of old ditch

bottom of old ditch

10

50


20

30

40

50

PROFILE
 REPAIRS COUNTY DITCH
 No. 25
 October 1915

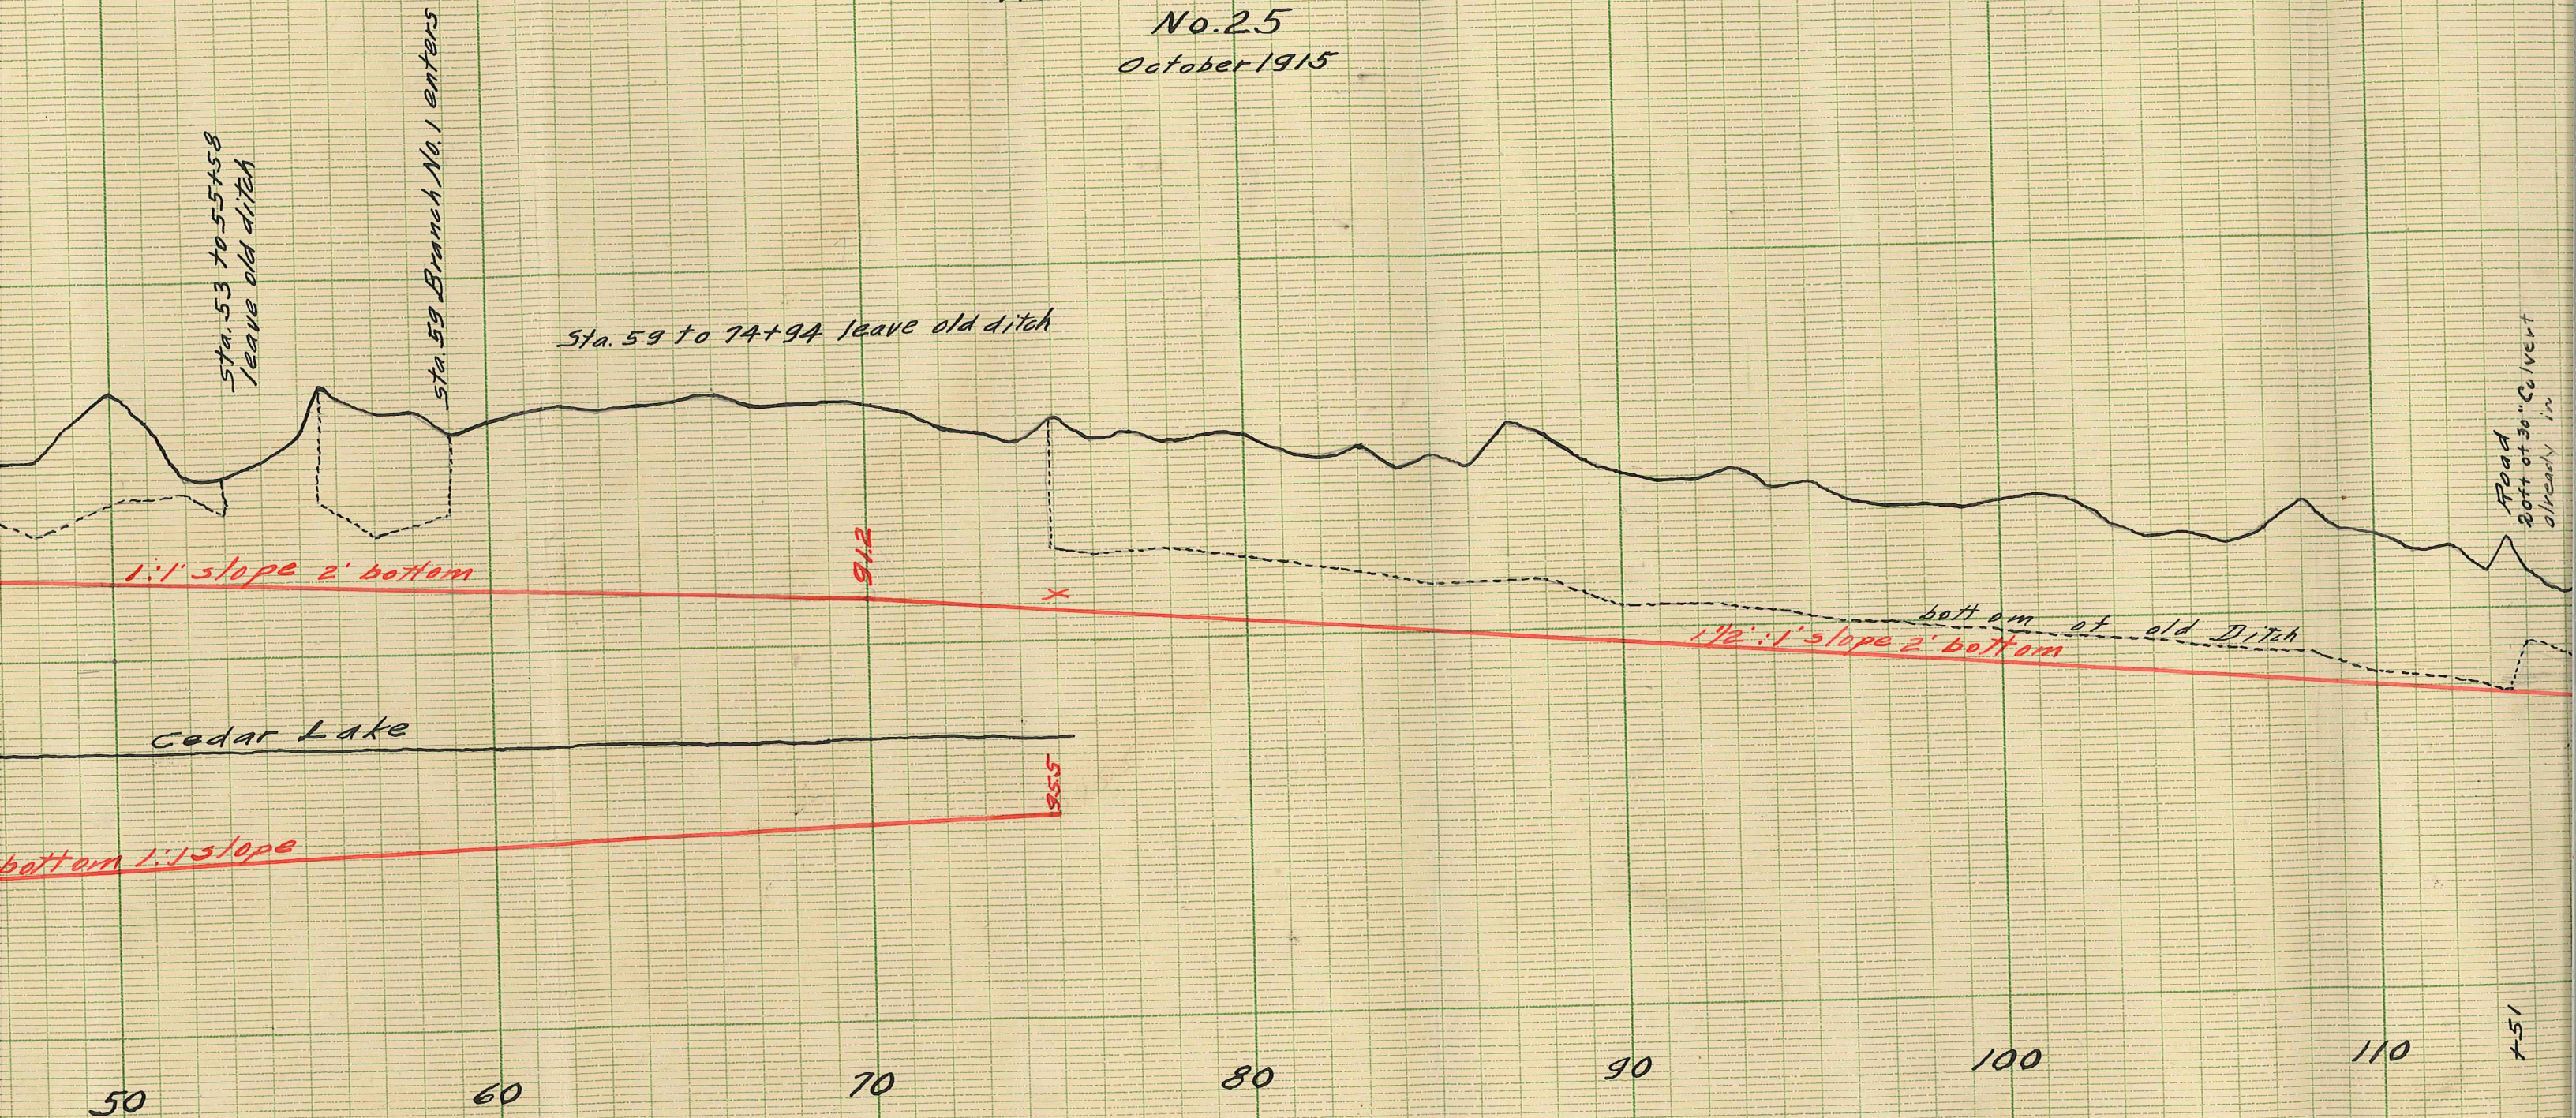

55
 91
 38.6

