

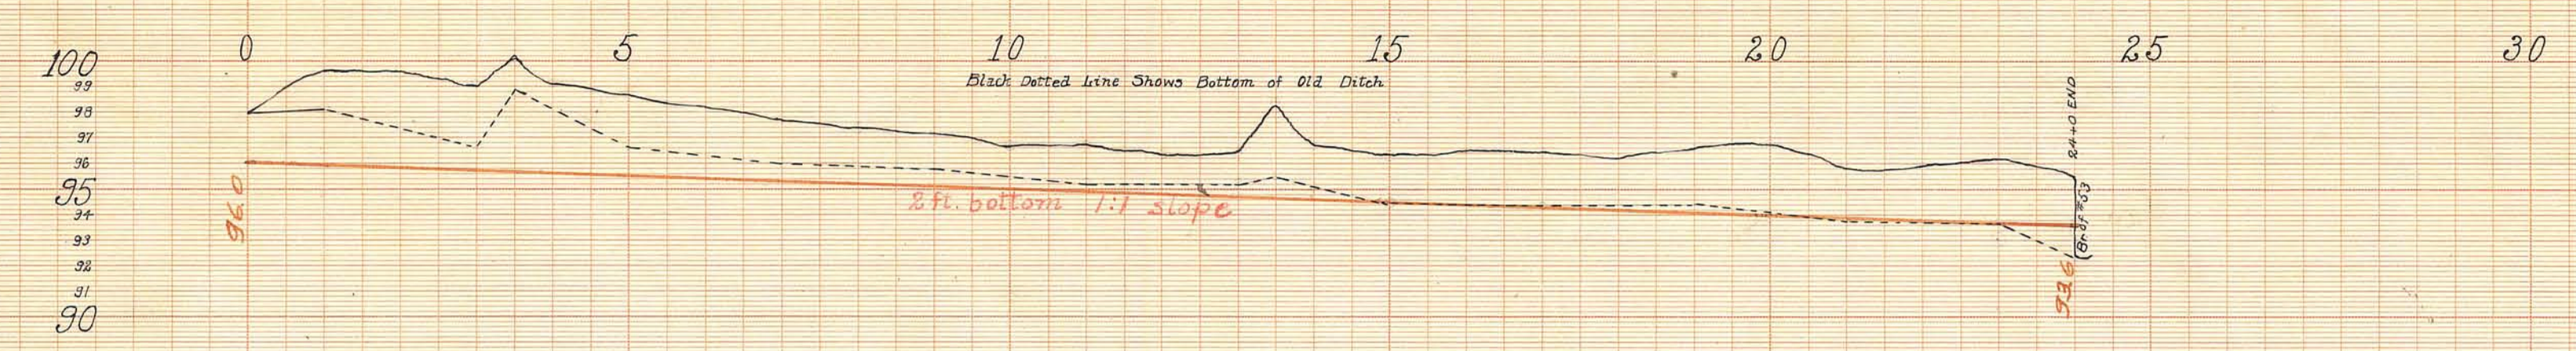


PROFILE OF DITCH NO. 32

Branch No. 2

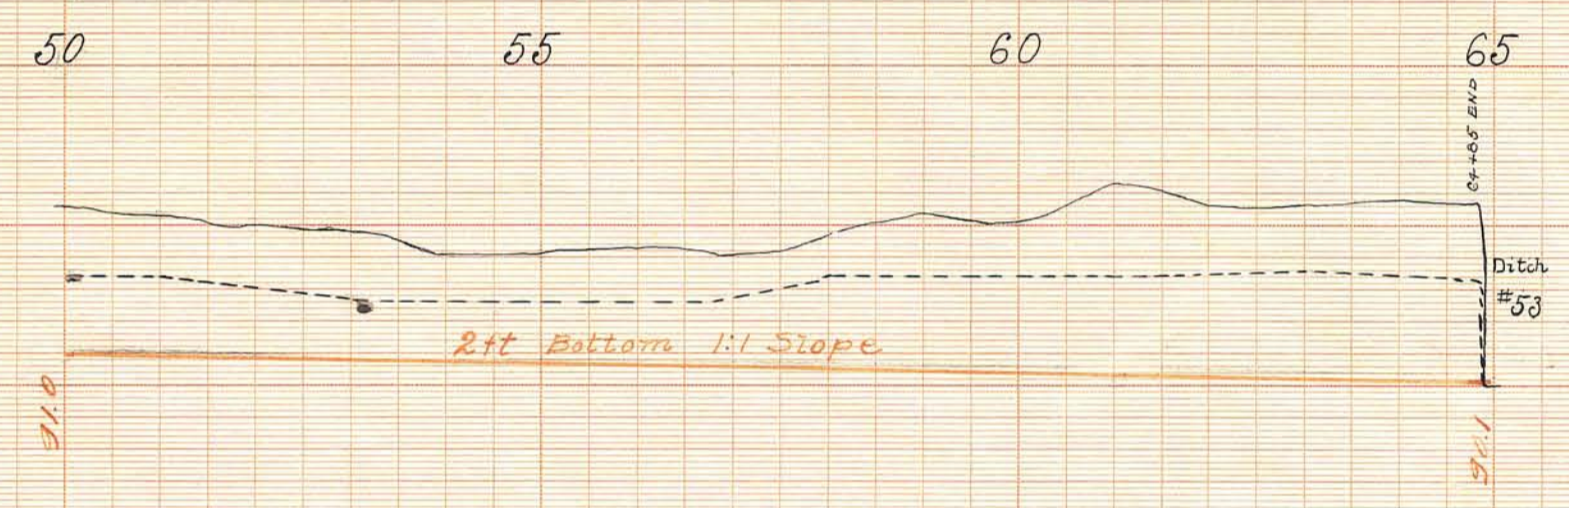

Branch No. 3

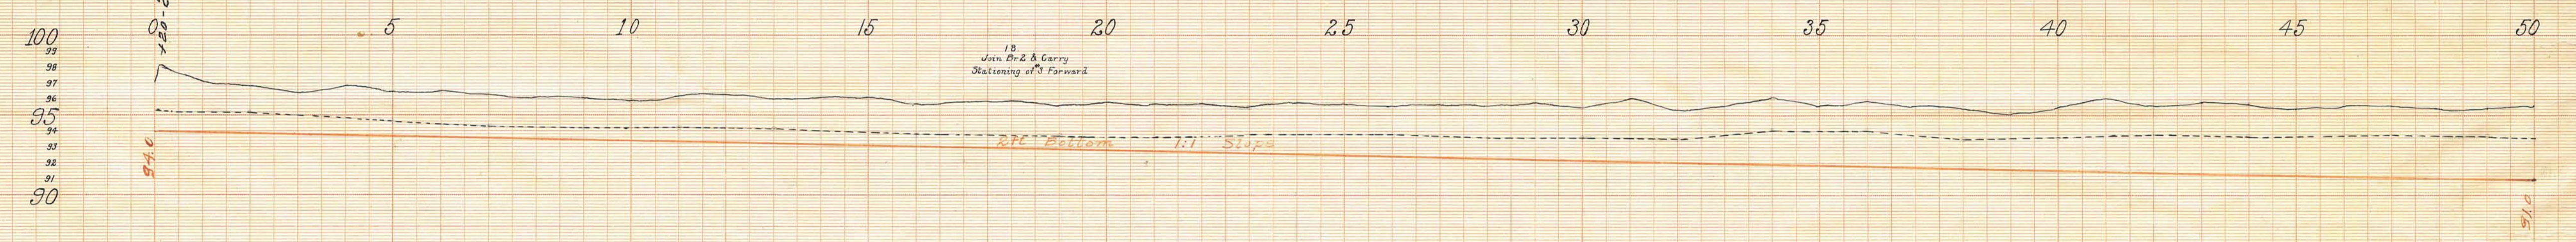

Branch No. 4

