



# PROFILE OF DITCH NO. 32

## Branch No 5

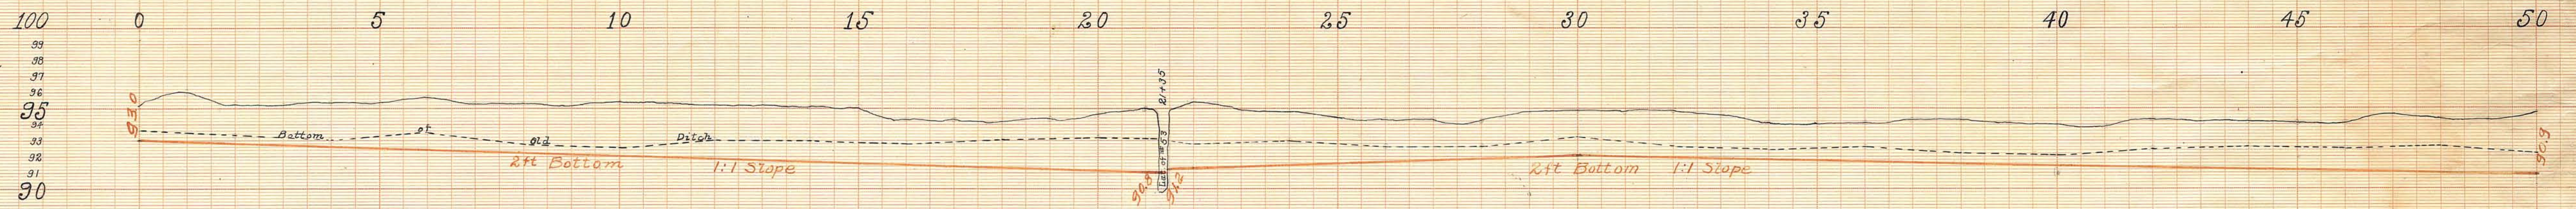

## Branch No. 6

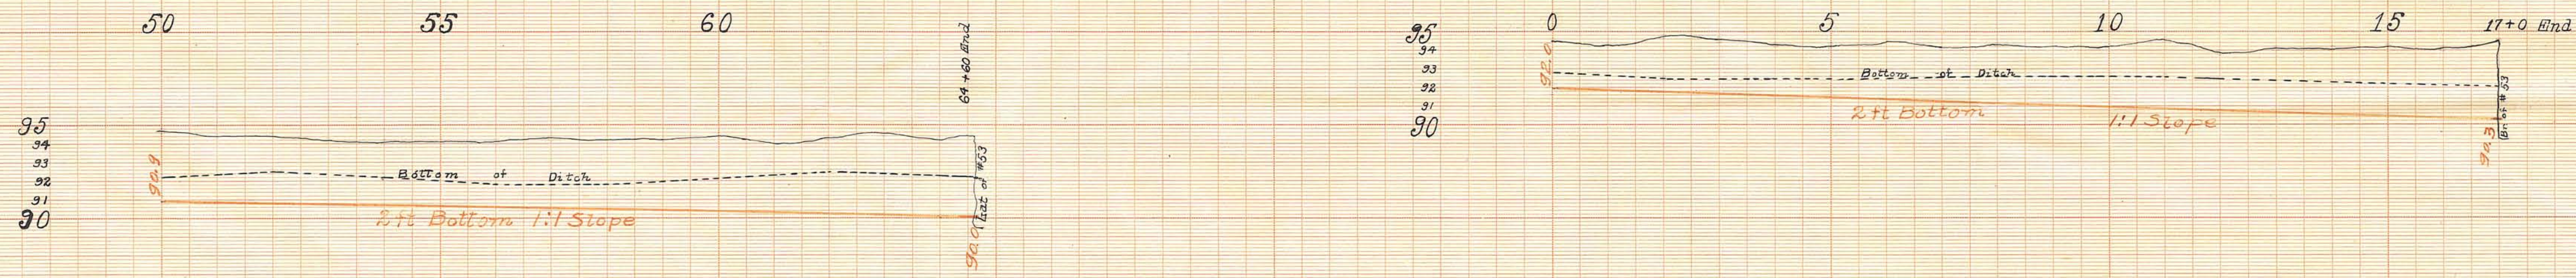

## Branch No. 9

