

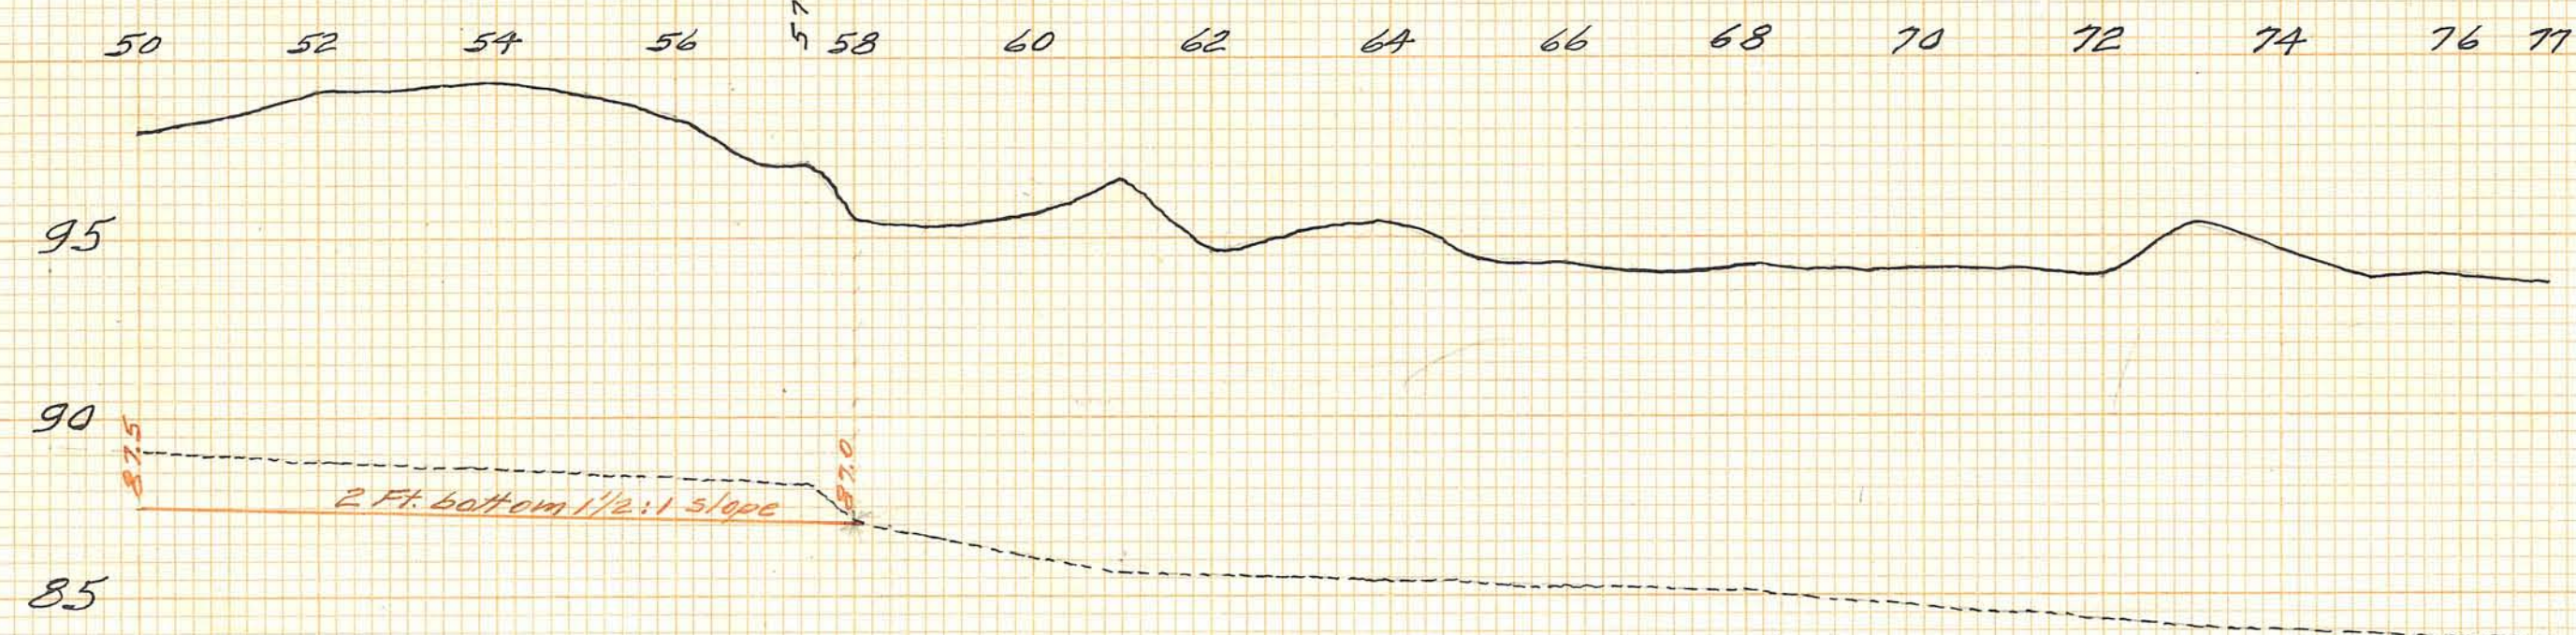


PROFILE
Repairs Co. Ditch No. 32
MAIN DITCH

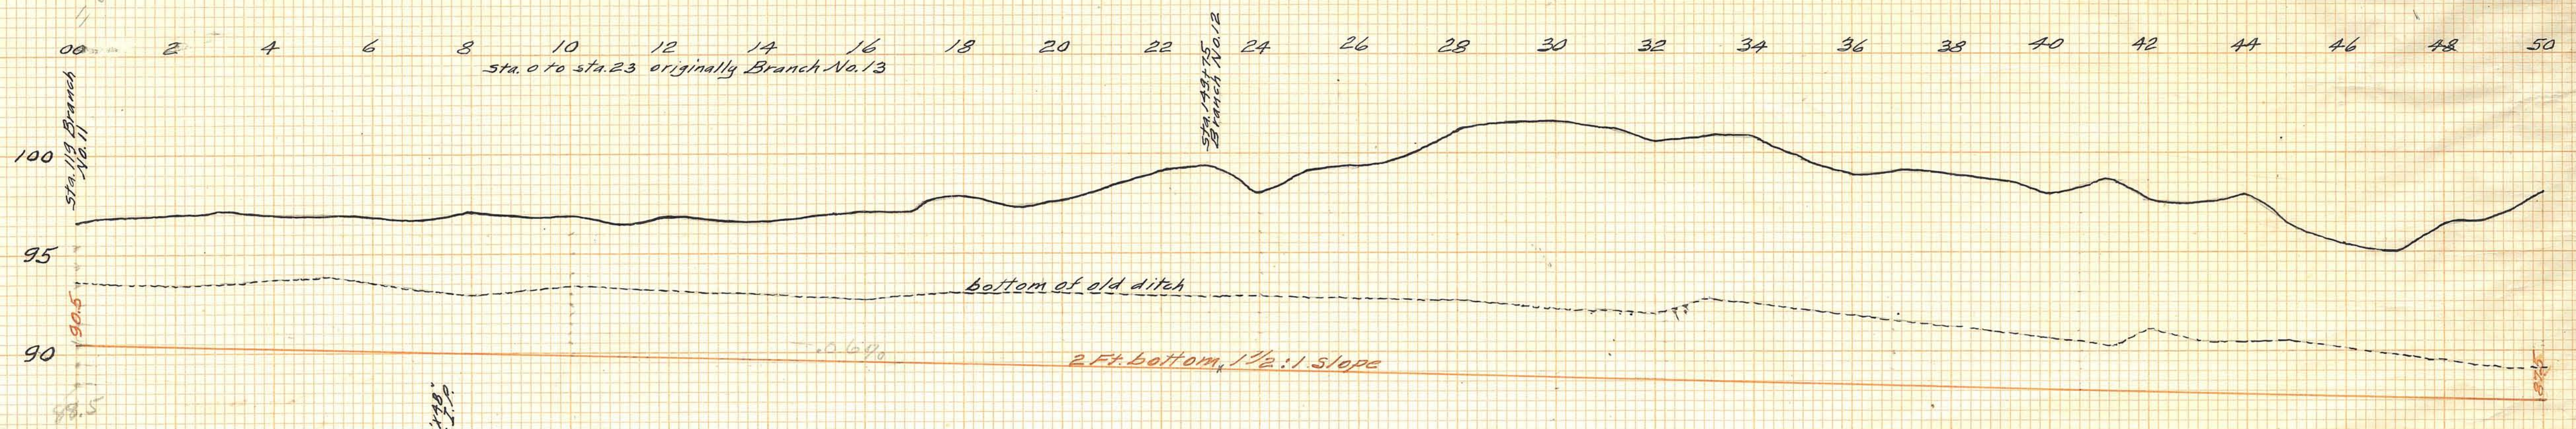

PROFILE
BRANCH NO. 10

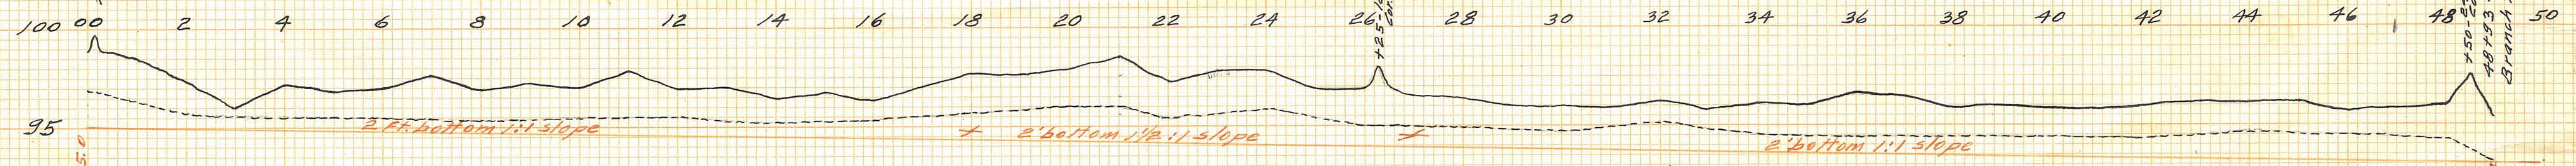

PROFILE
"PENOC" DITCH

