



Main Line

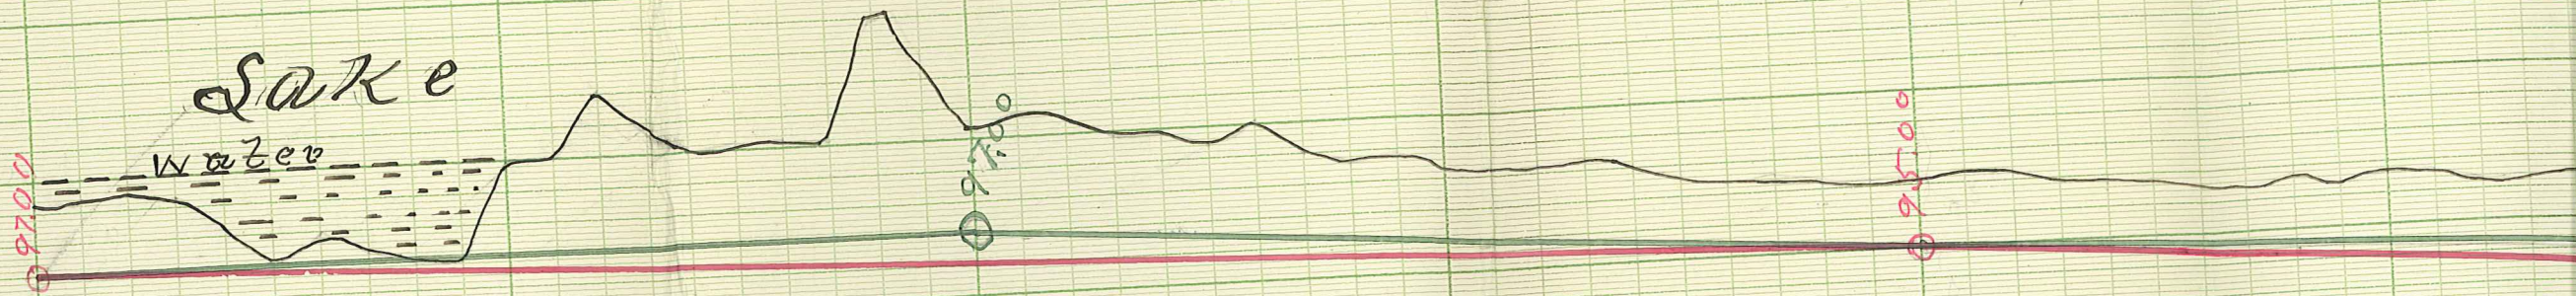


Branch No 11



No 2

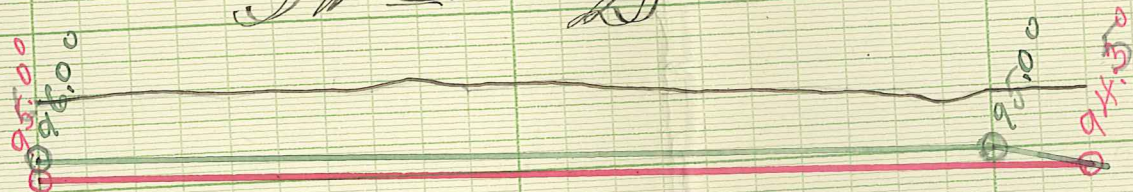

No 3

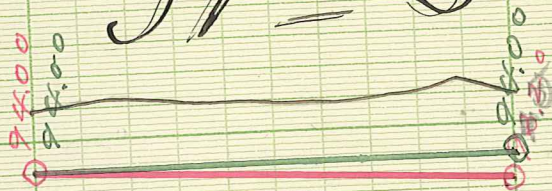

Note Greenfigures and
grade lines show
final adjustment of
the same for estimate
W.R.F.

Position
of


Ditch No

ANK

No 11

18

rain Line

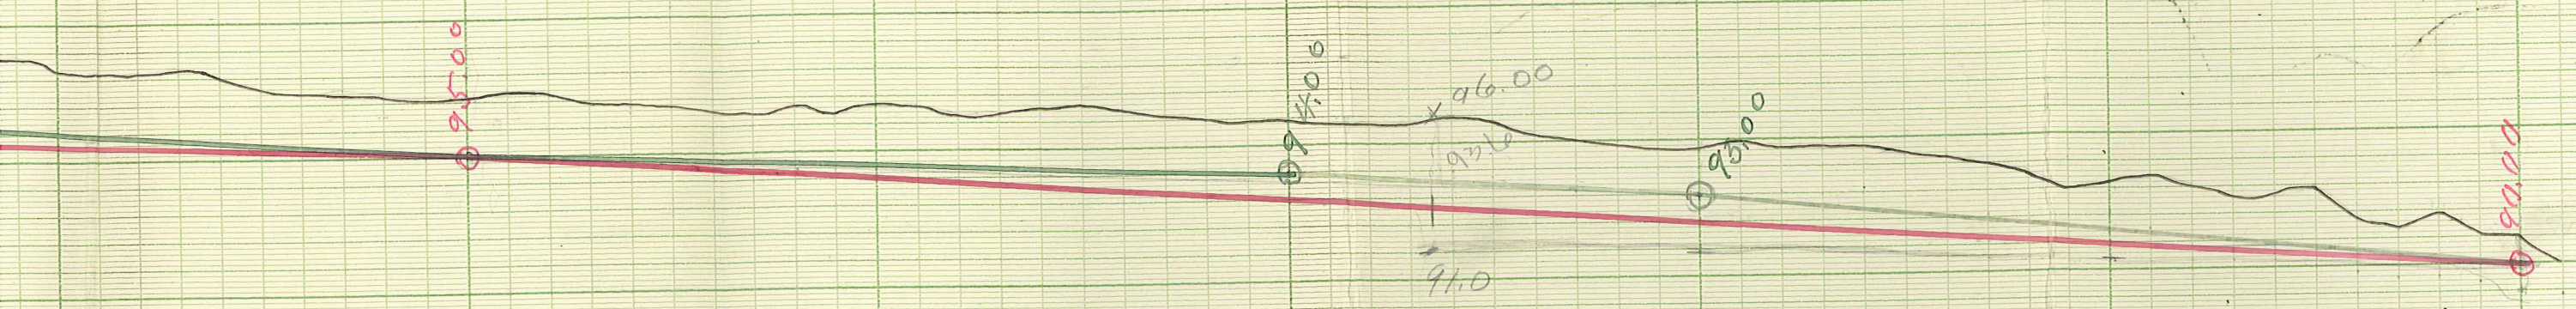


Profile
of

Ditch No 36

JANOKA CO

Michigan
1899

figures and
as shown
statement of
for estimate
W.R.G.

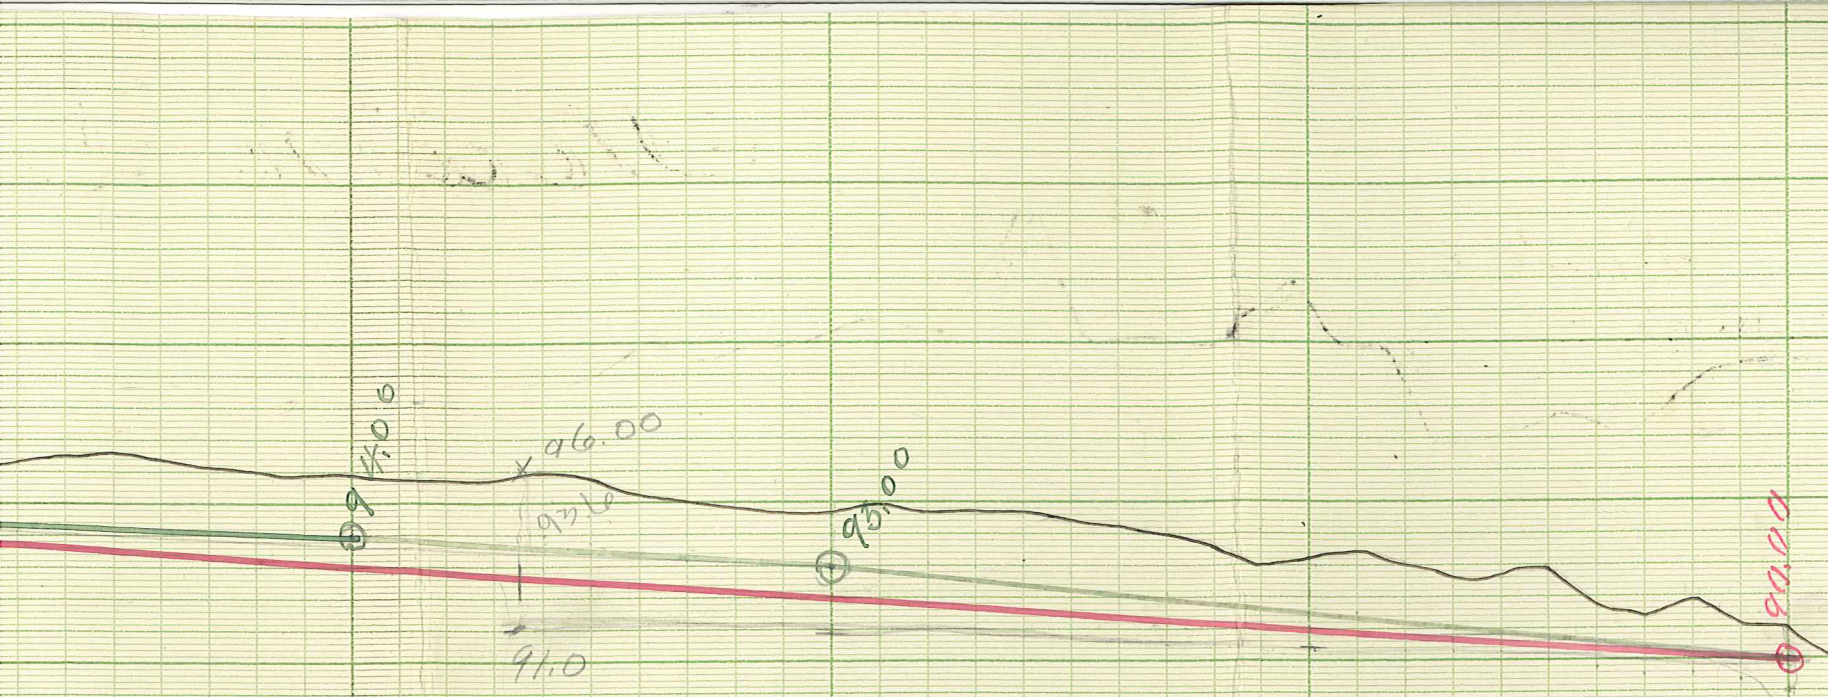

Ca

No 36

A Co

MM
99

60

70

80

90

STANDARD PROFILE PAPER
 No 263 * B * 4 x 30

Profile Diet 36