

00 05 10 15 20 25 30 35 40 45 50




REPAIRS CO. DITCH NO. 49 1915

PROFILE OF MAIN DITCH

Original Elev. of 100.00 = 99.4' f. Repairs

Dotted Red line - Original Grade

Elev. 105

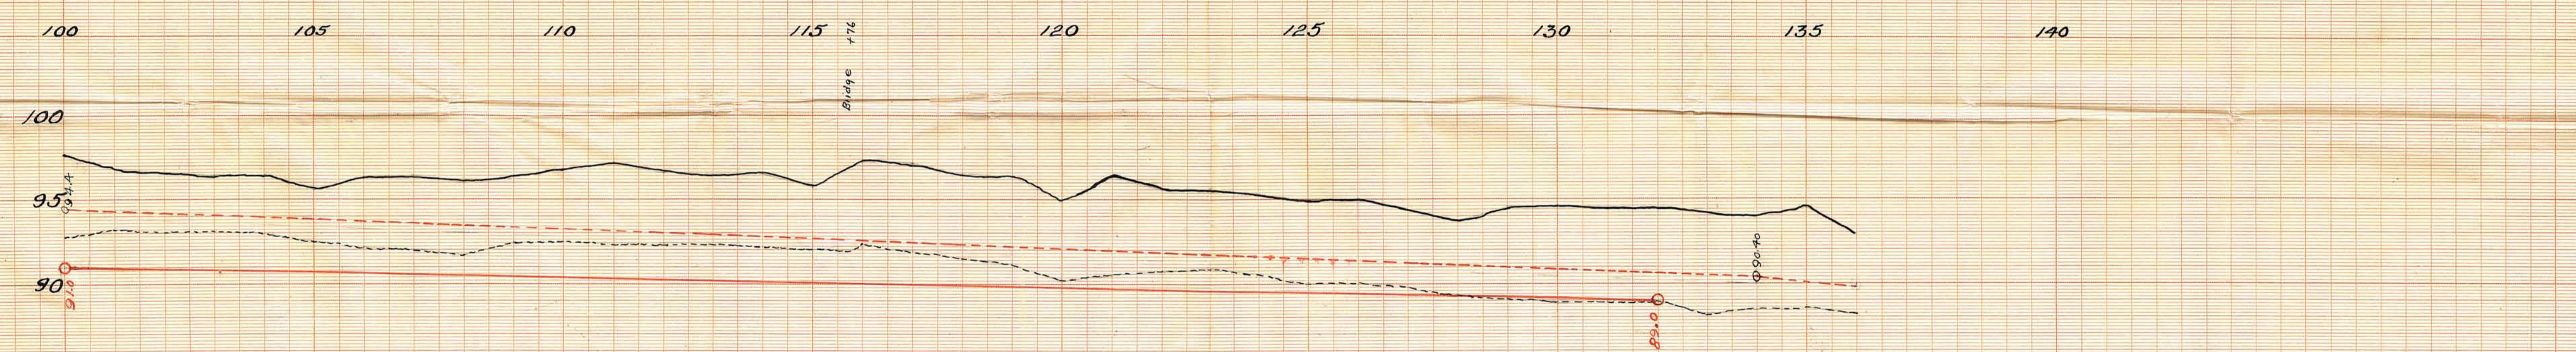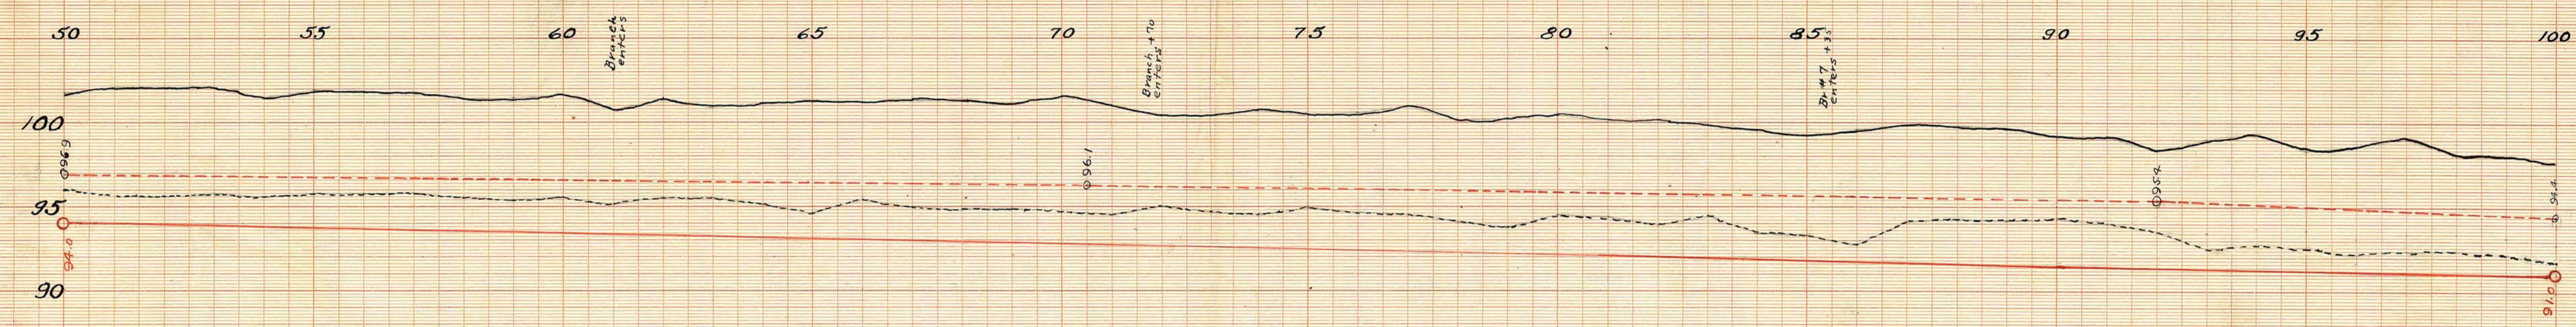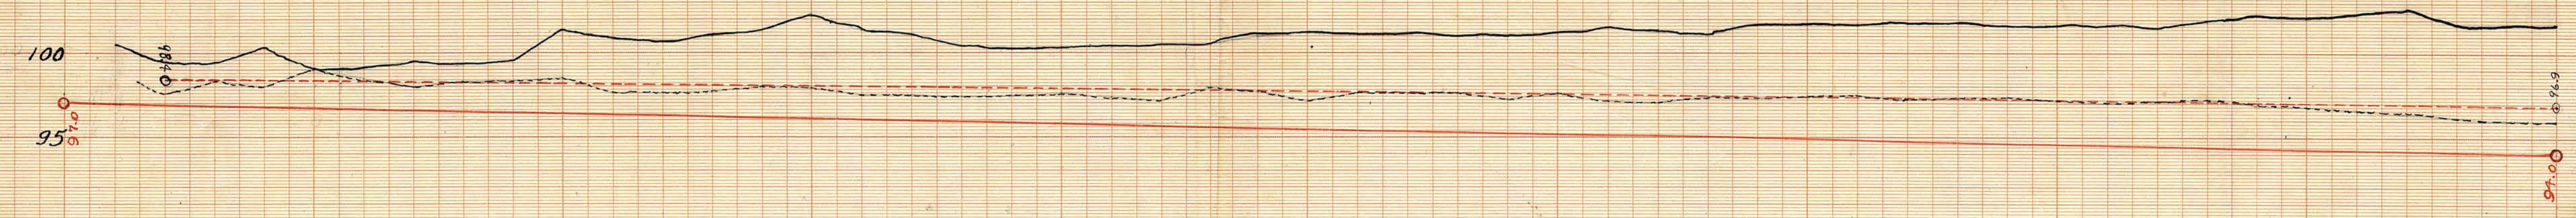

PROFILE OF BRANCH NO. 7

