


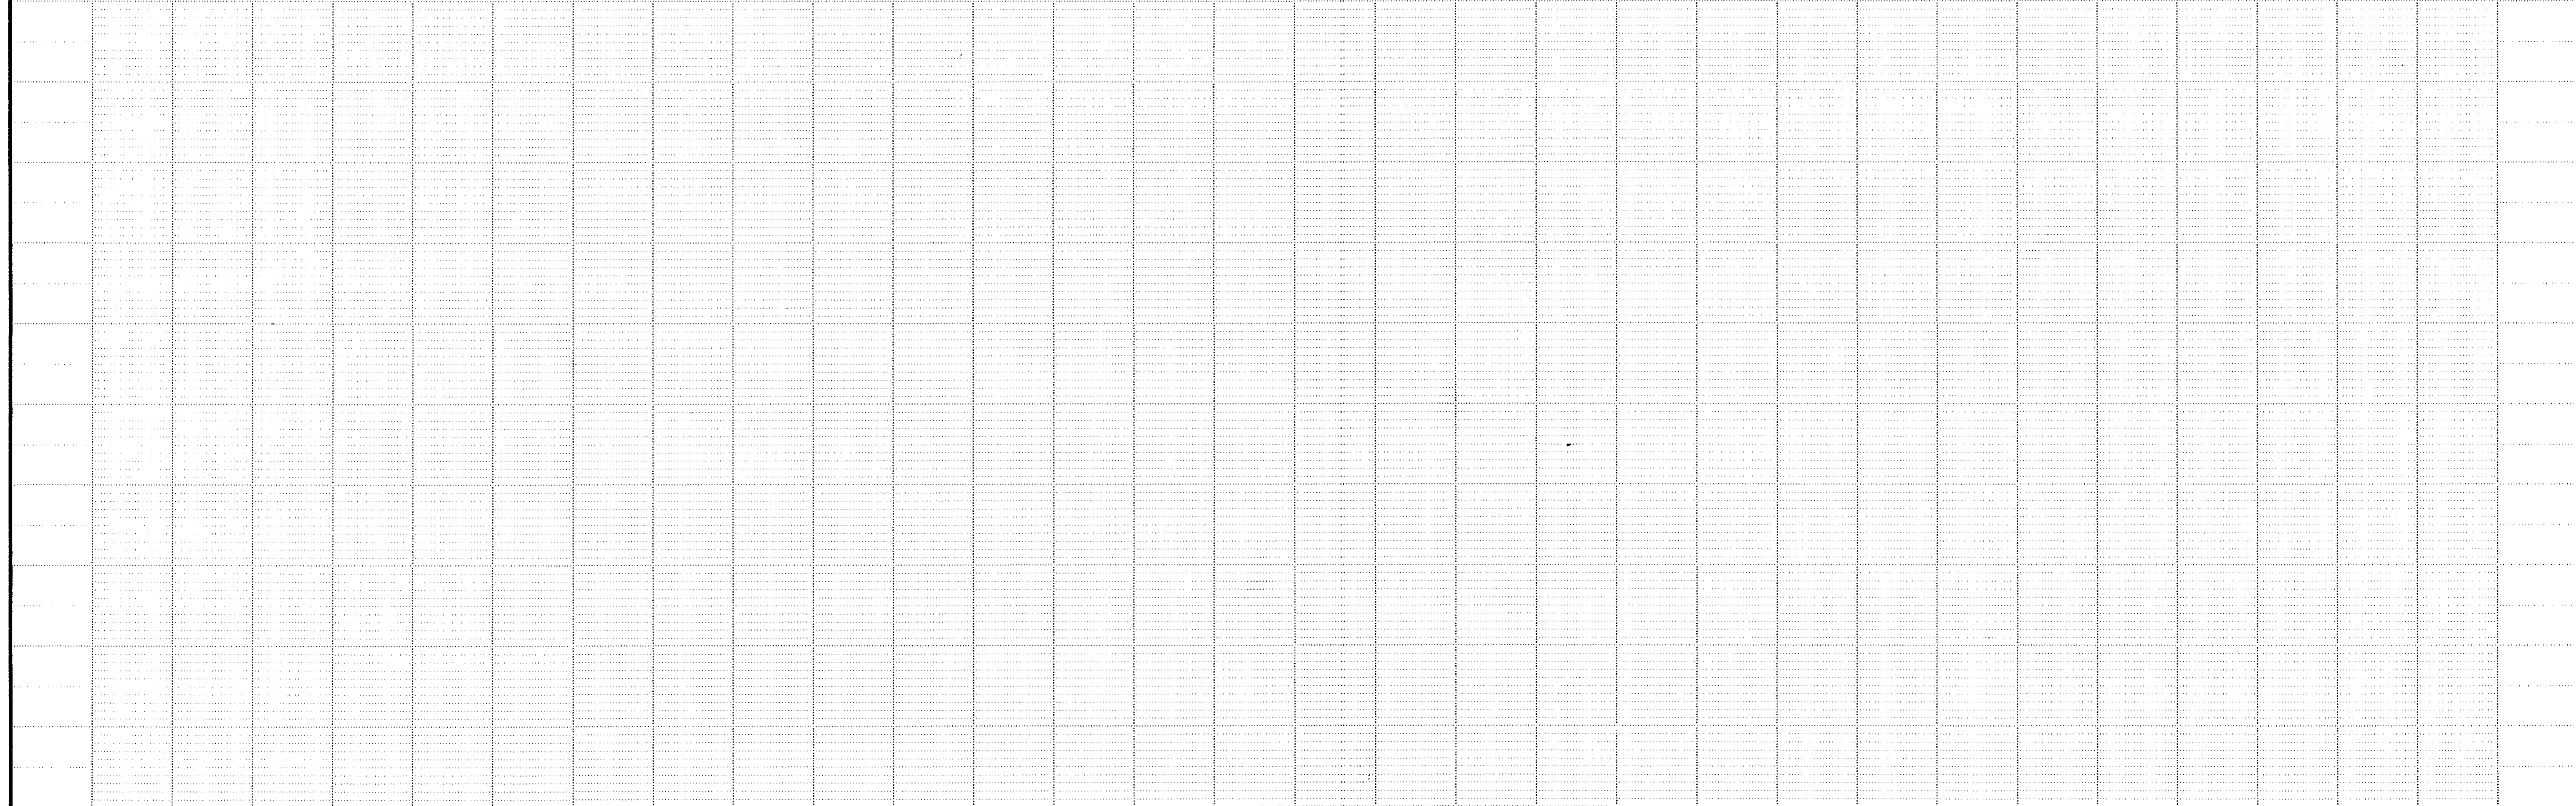



NOTE: Bituminous Overlay and Shoulder Widening (no ditch work required) shall extend to a Point 250' South of 225th Lane N.W. (1,570' South of CSAH 24 West).

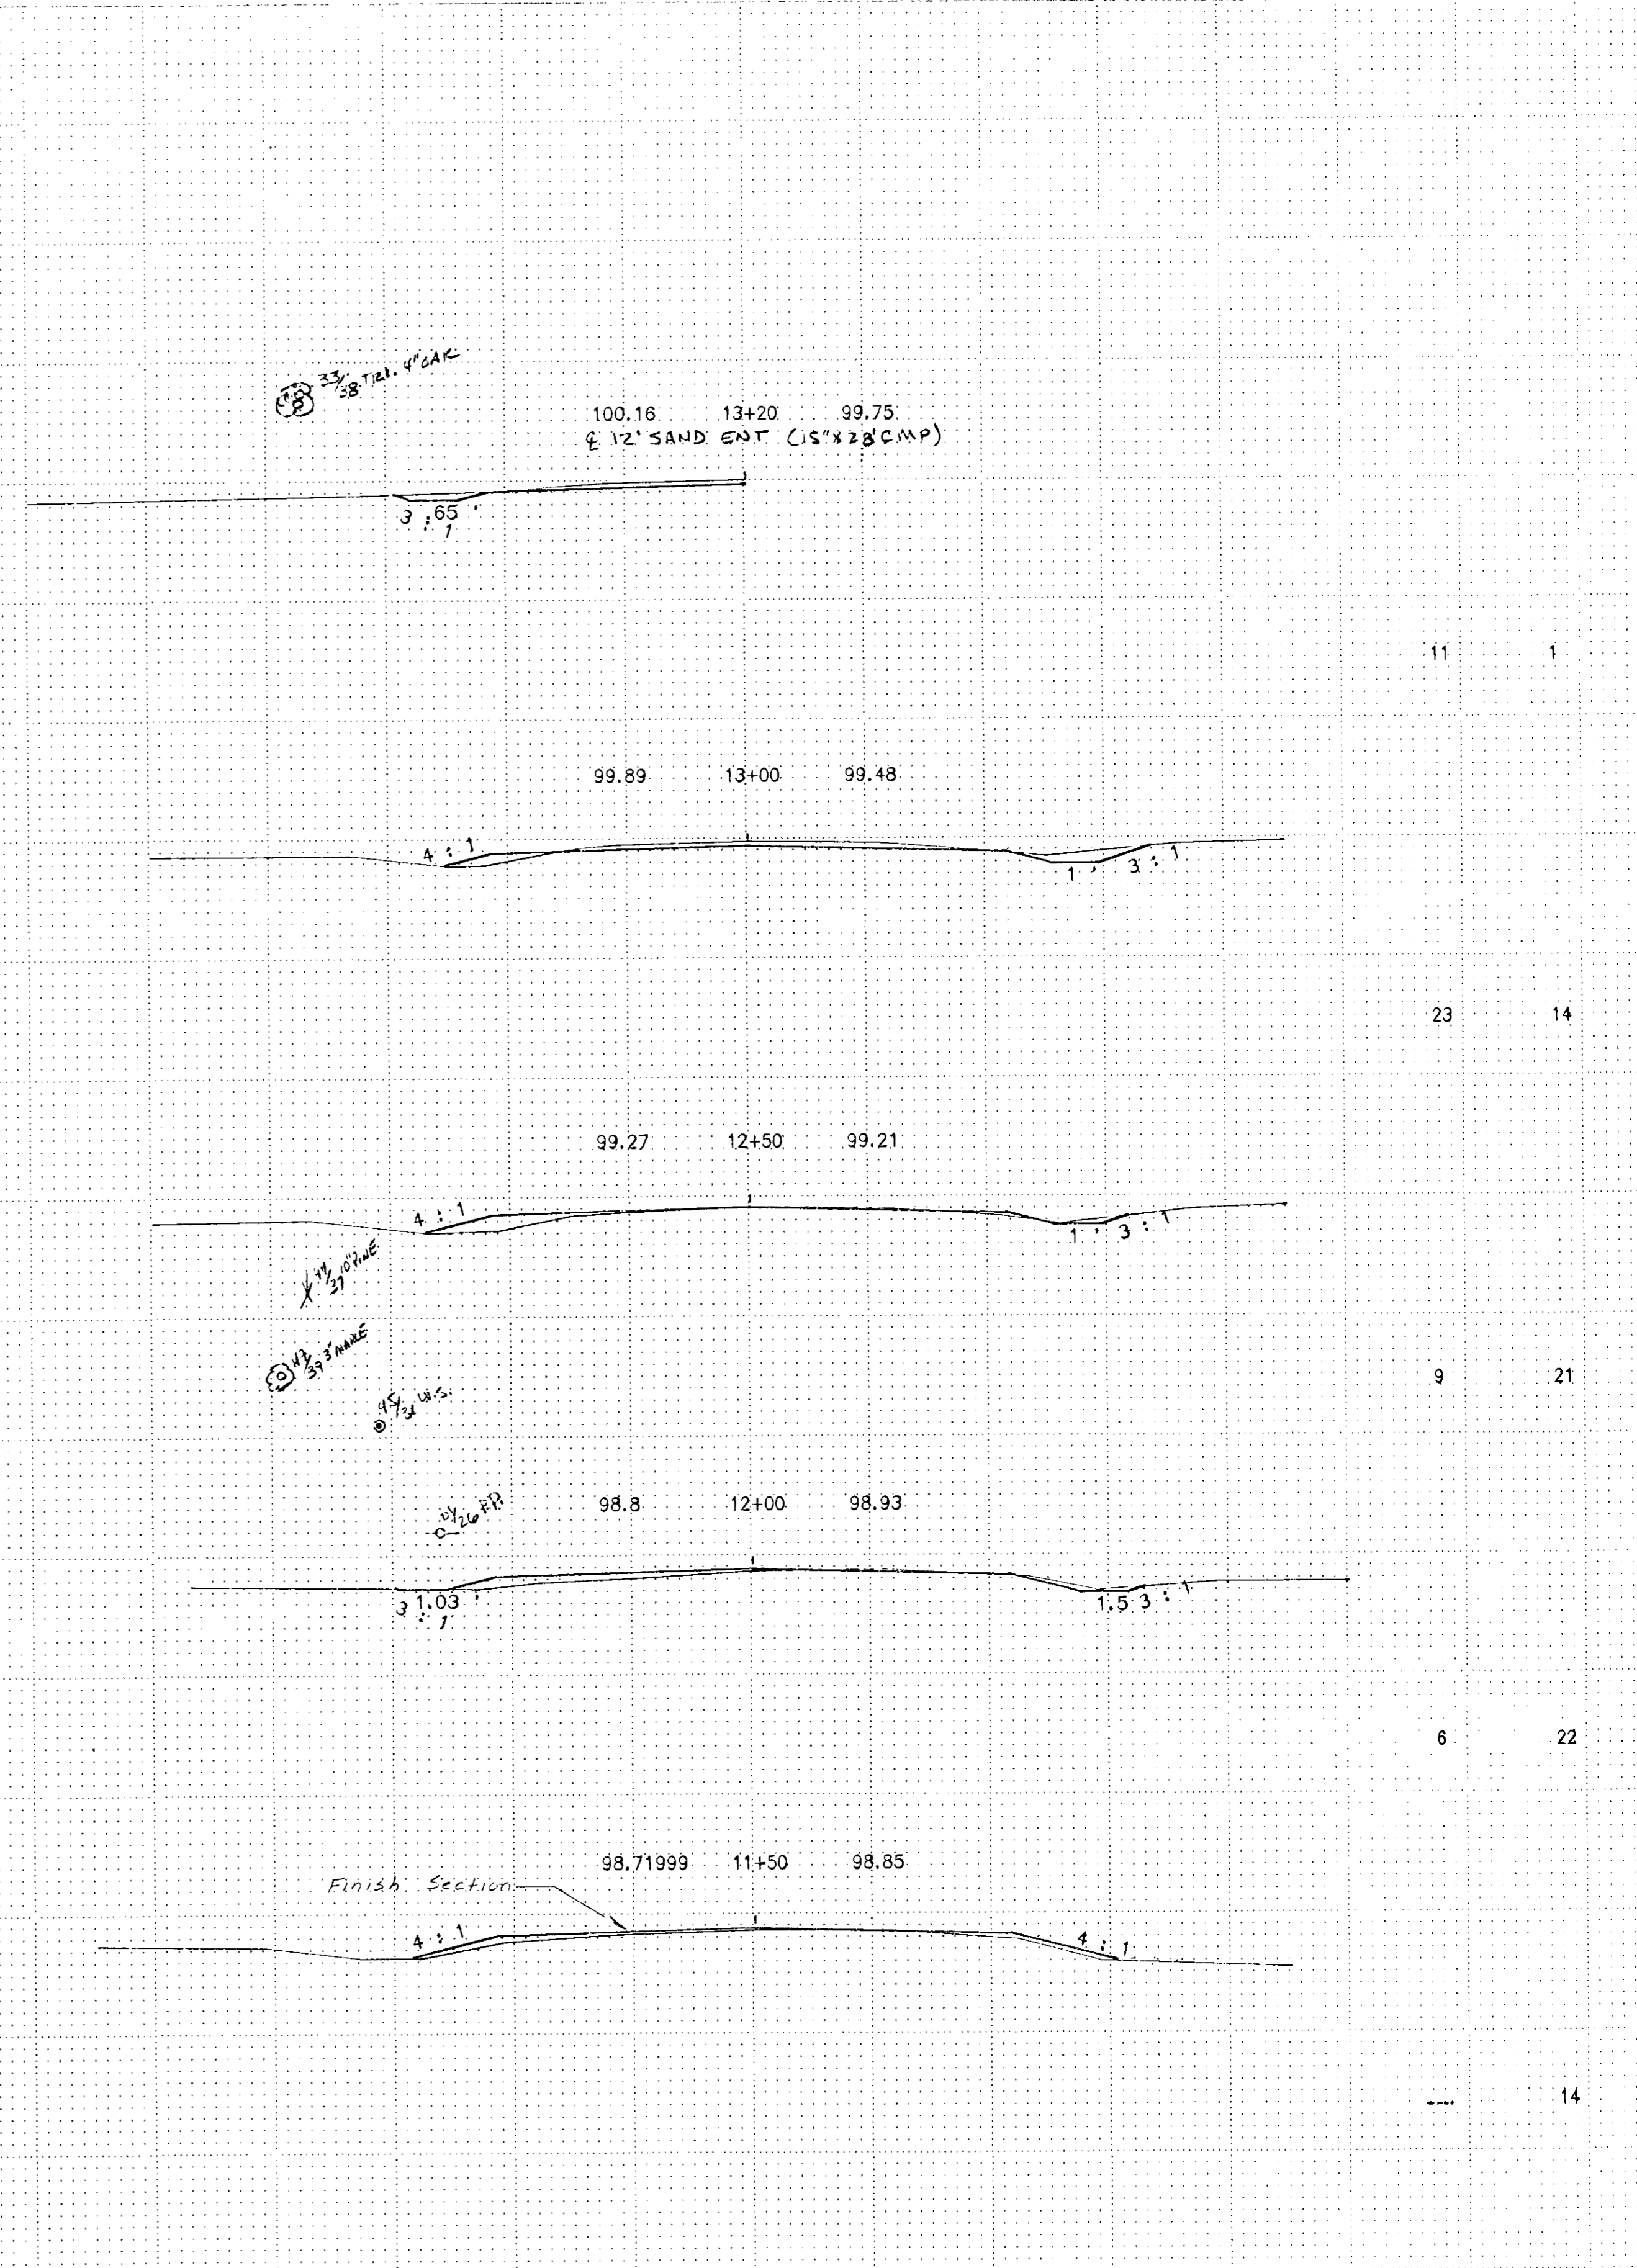

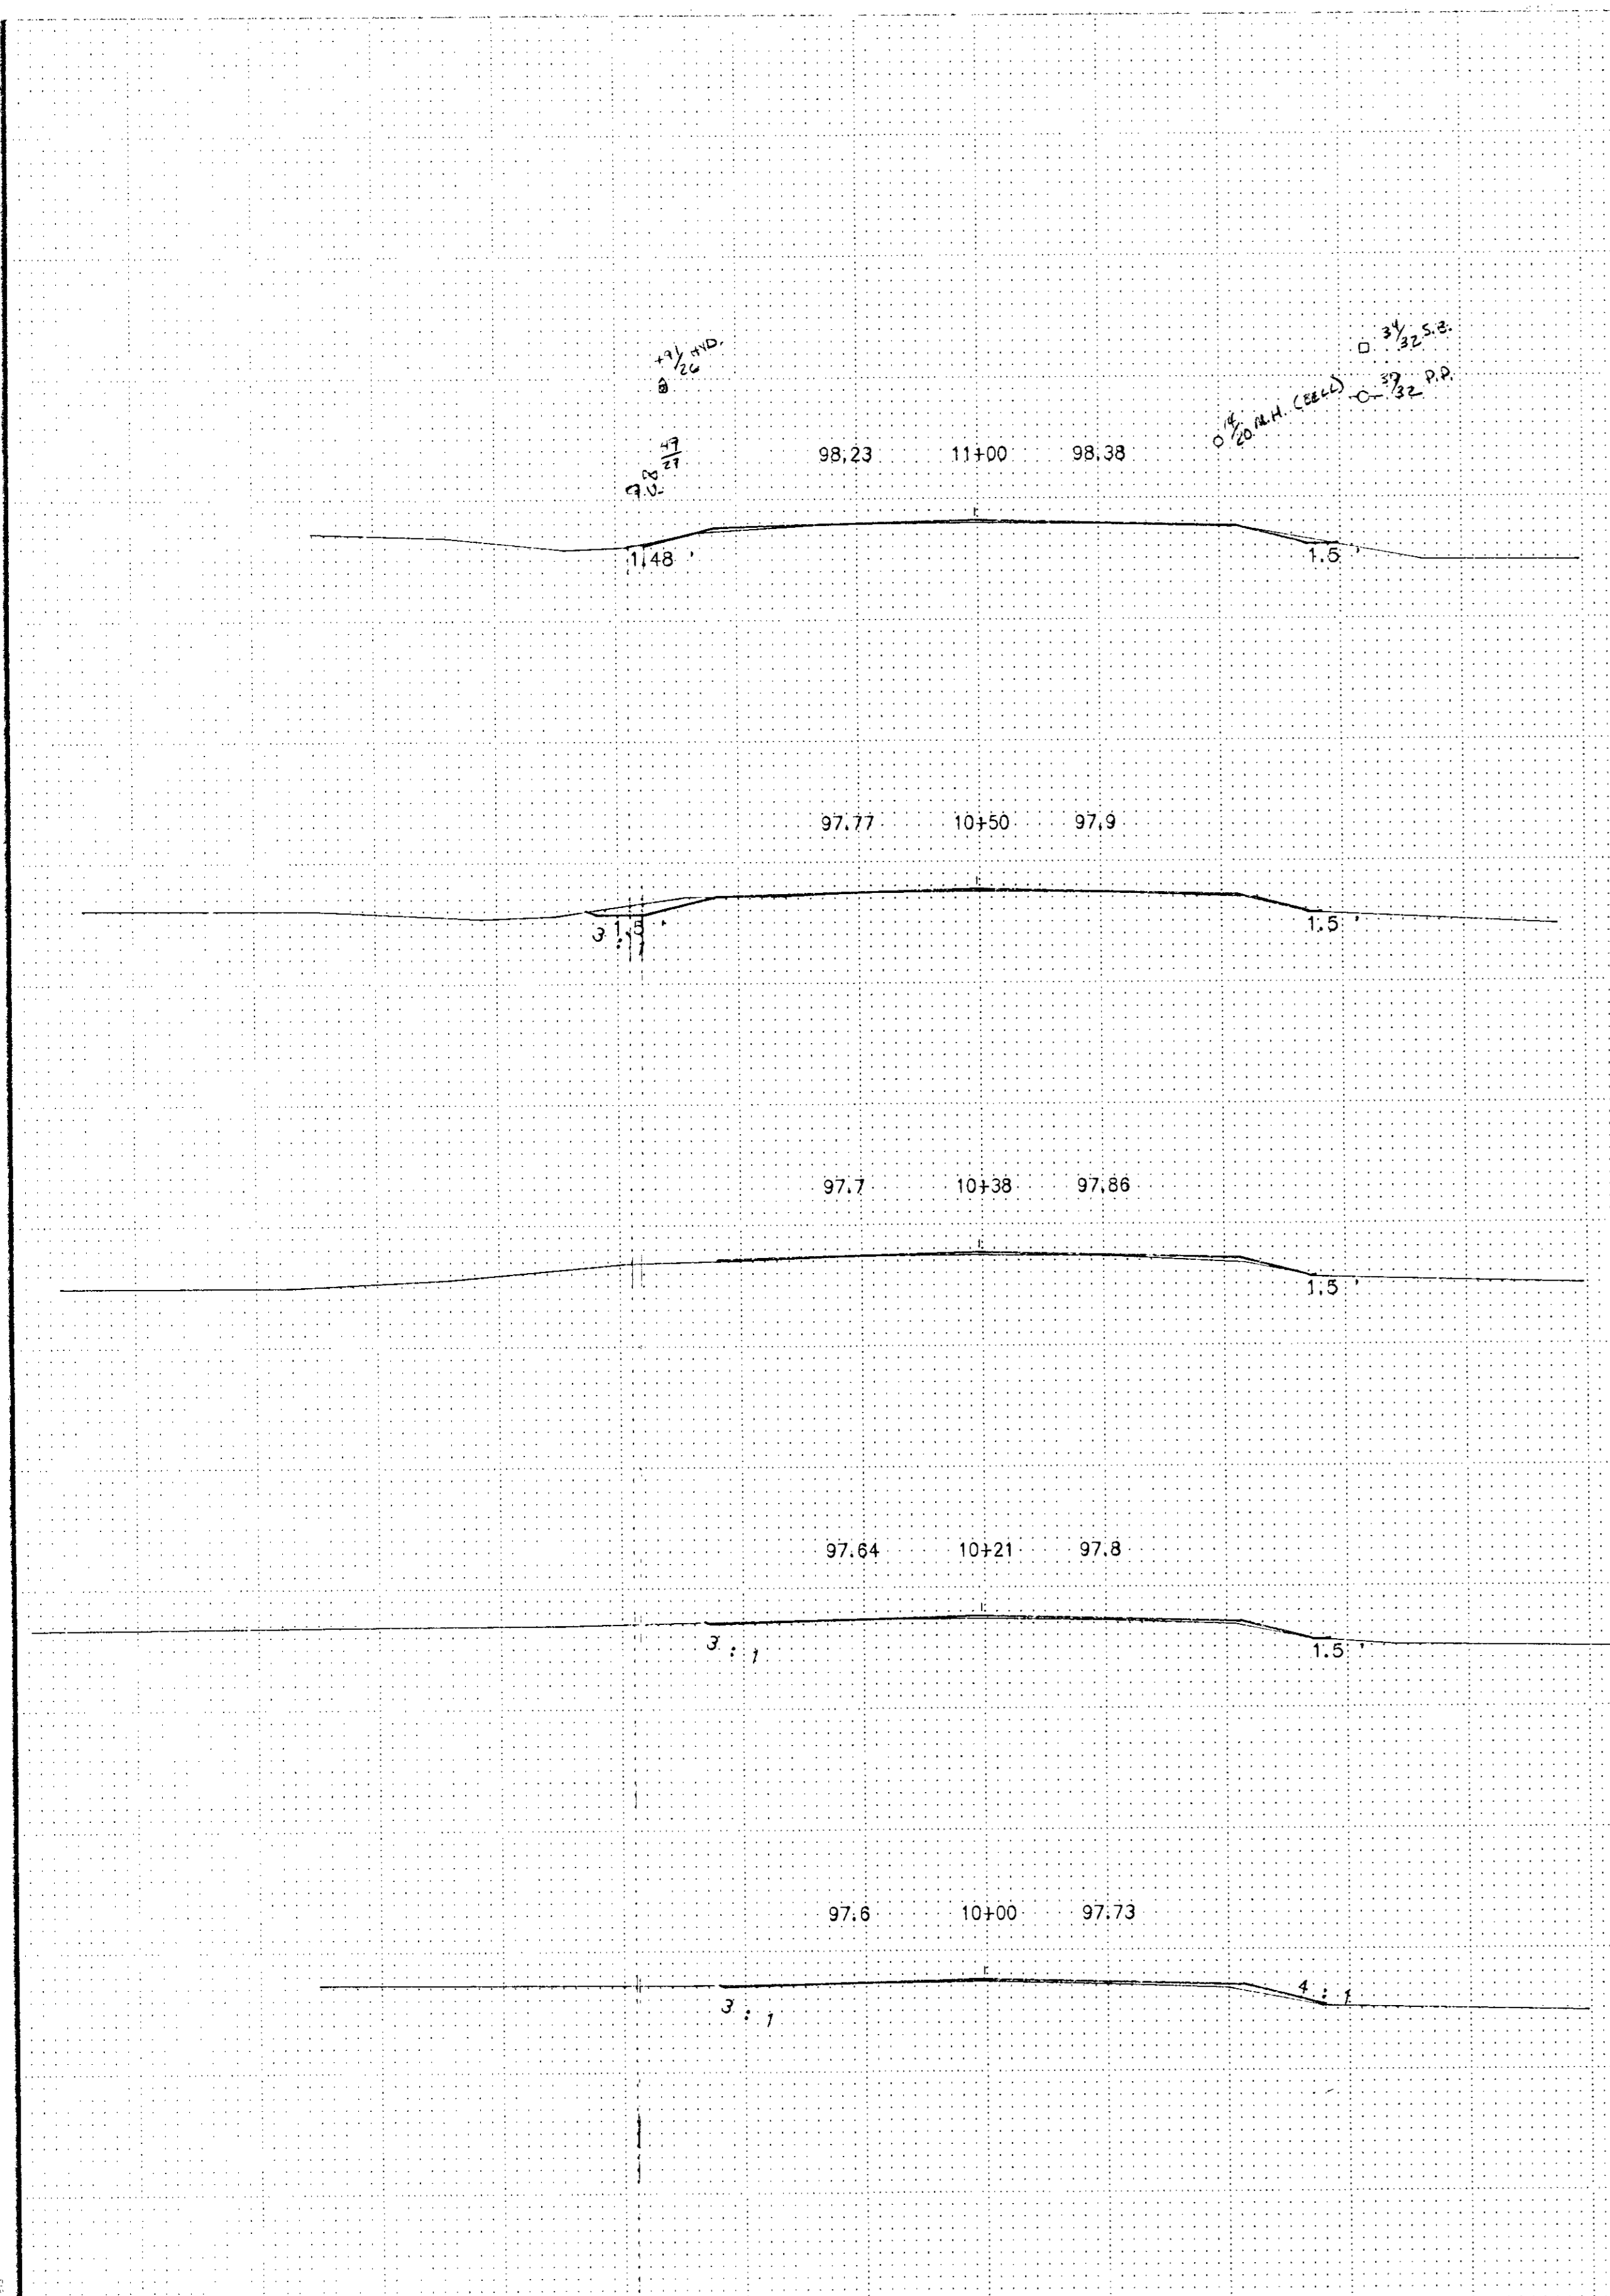


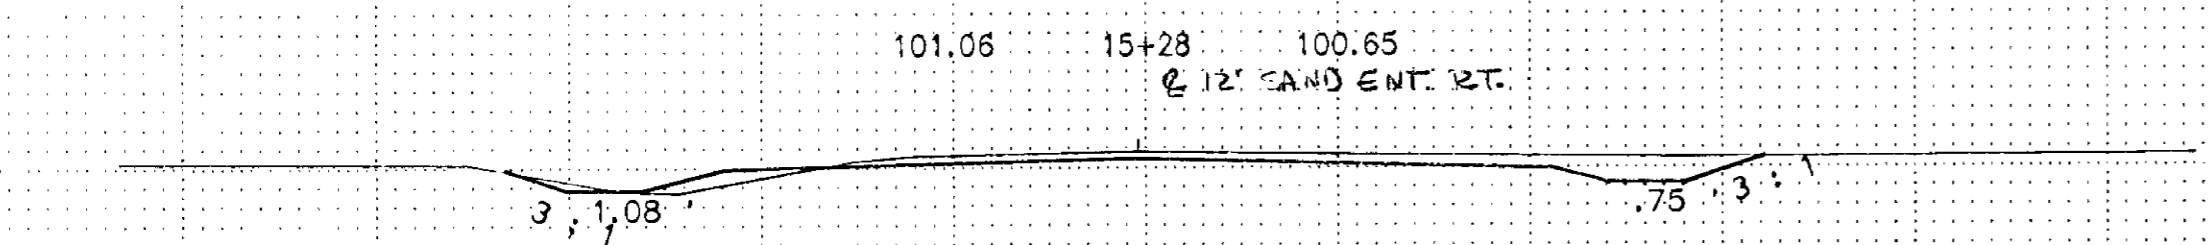


38 2

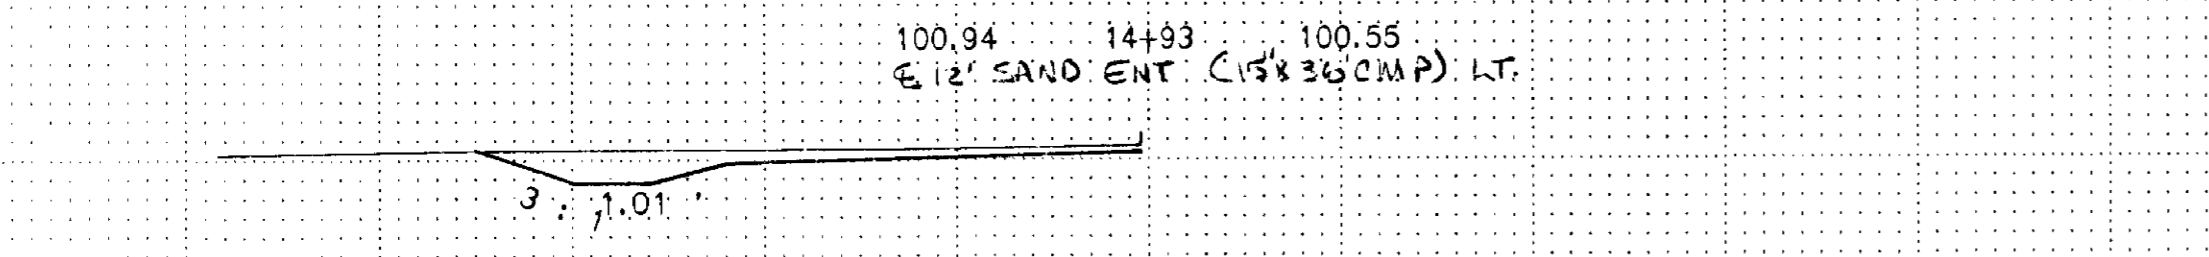


48 3

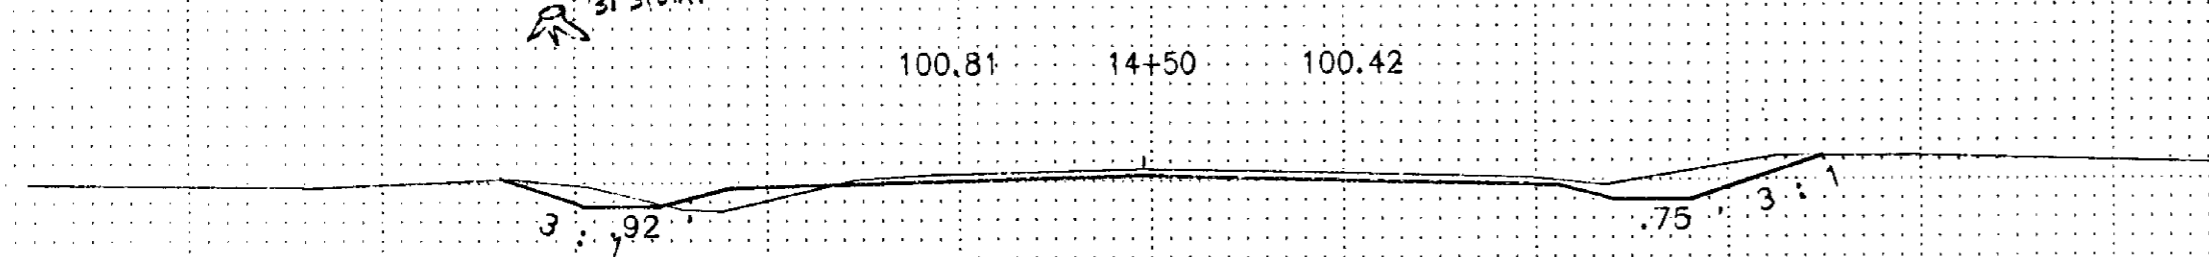


56 10

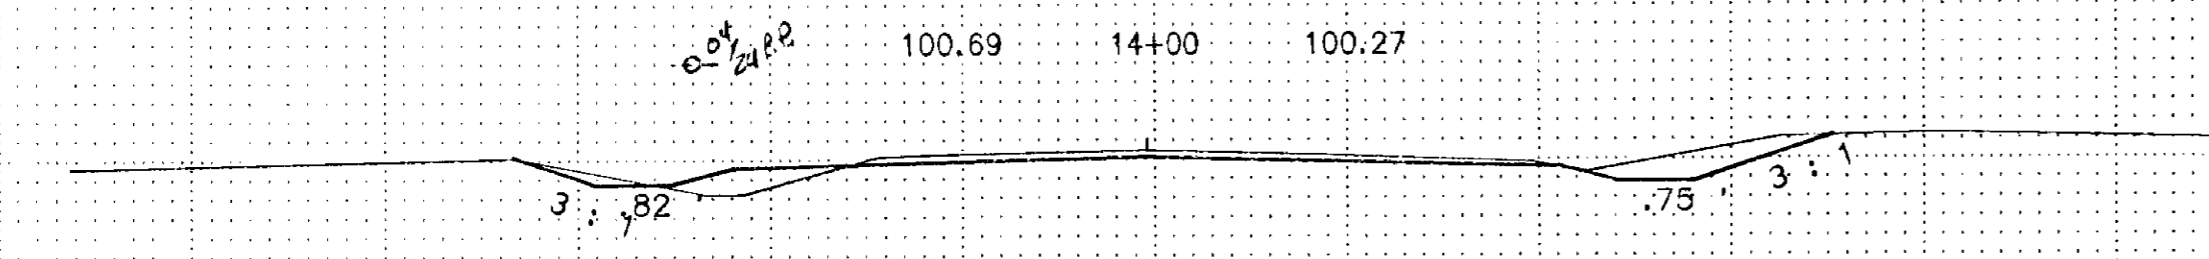


44 13

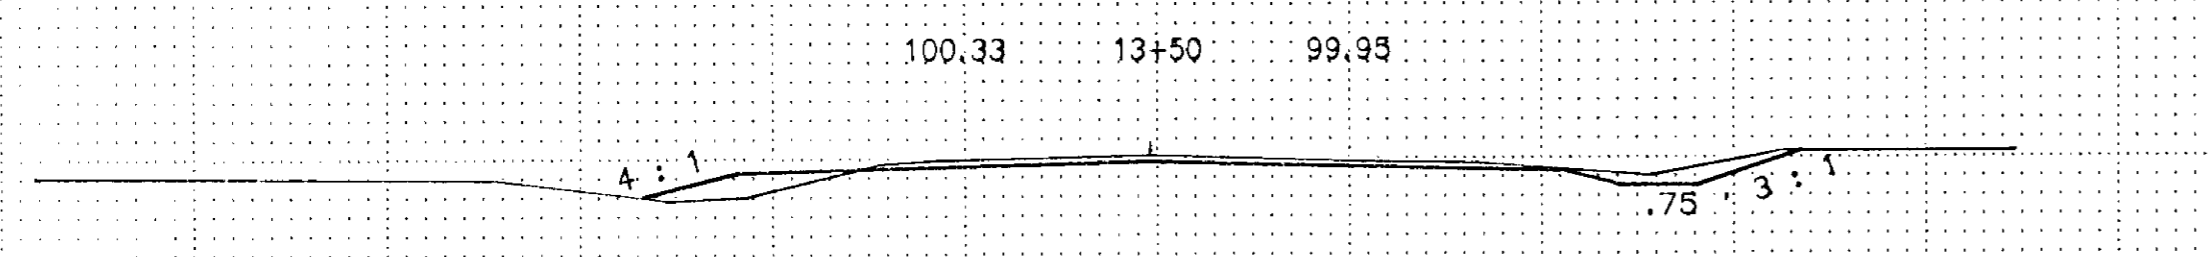


16 4

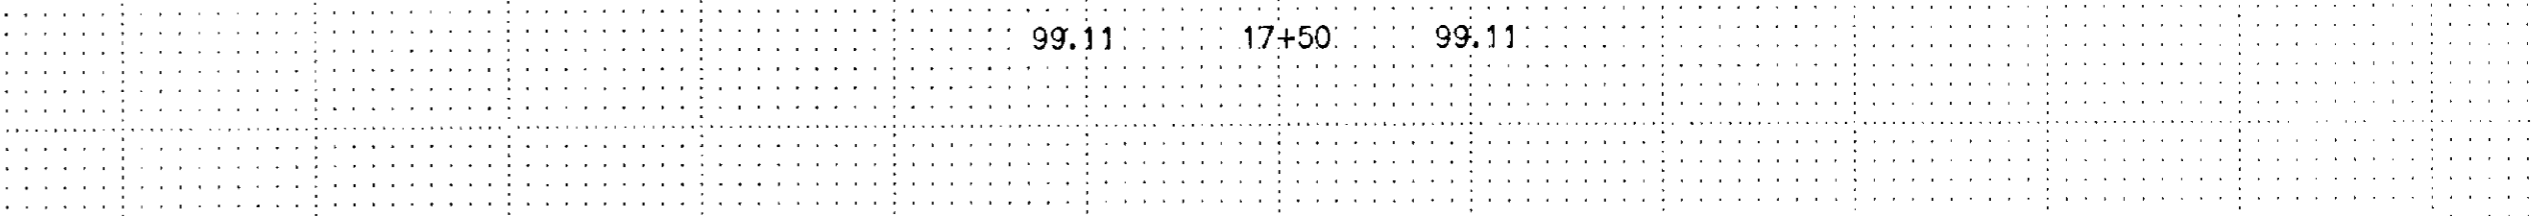


-440 -142

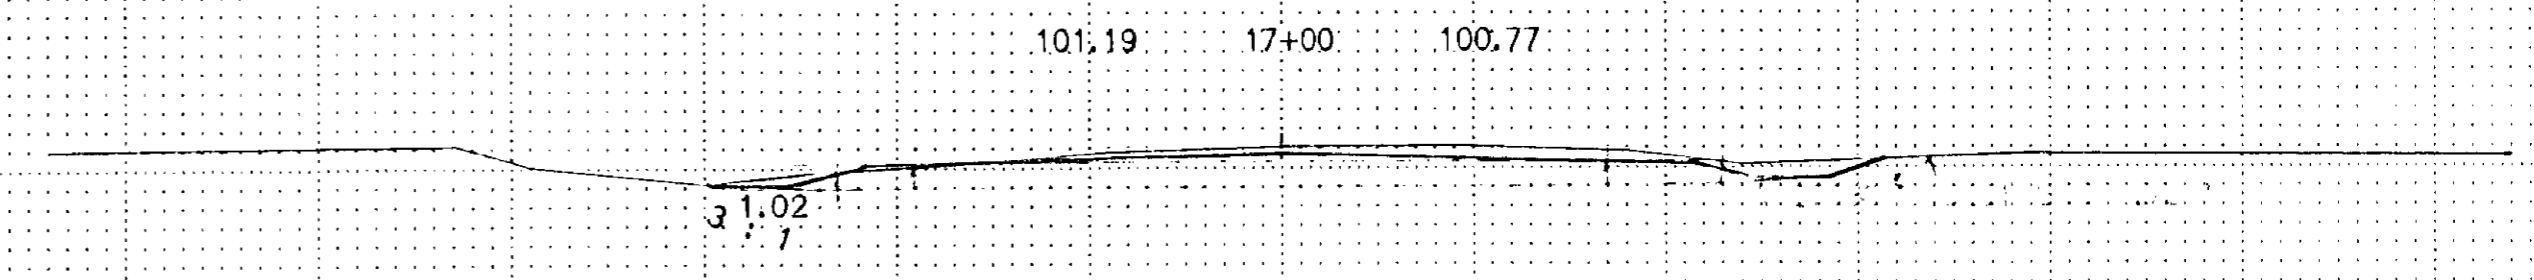


34 2

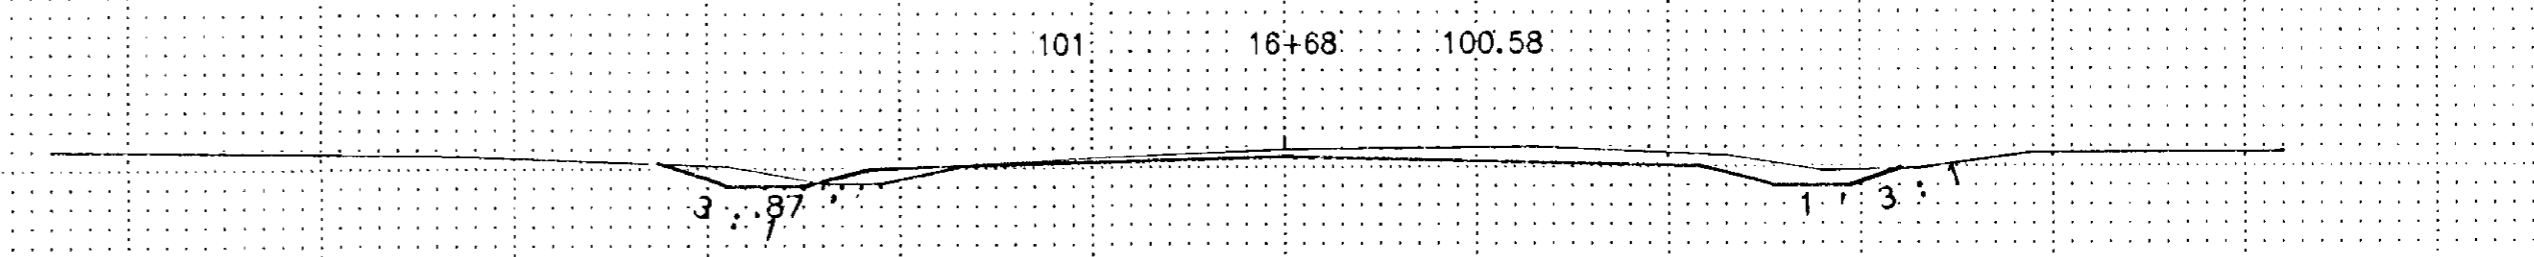

29 1

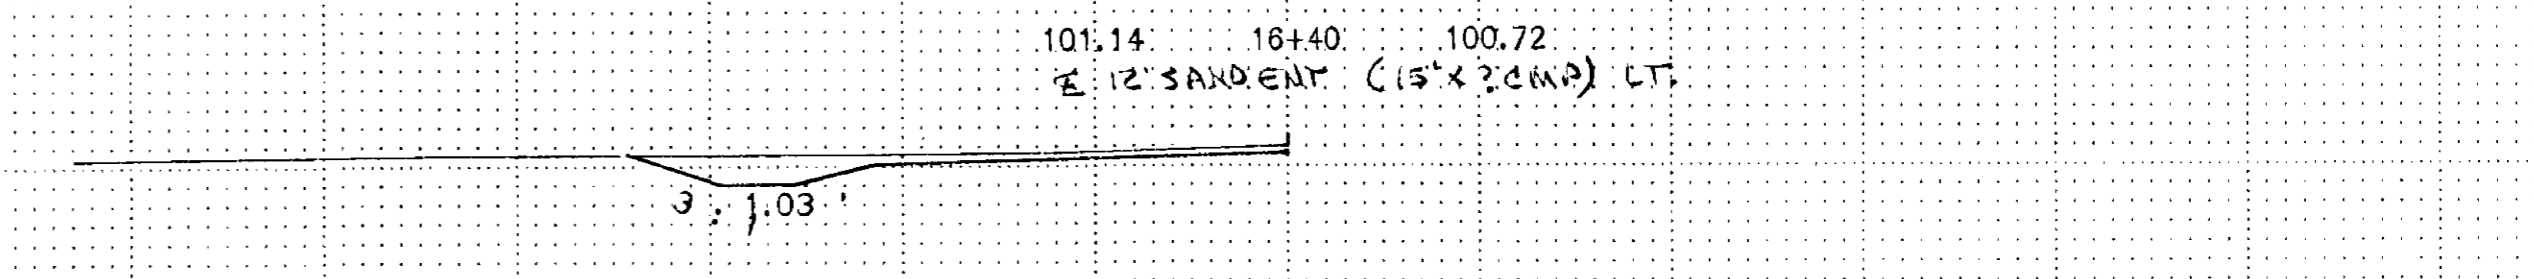

36 7

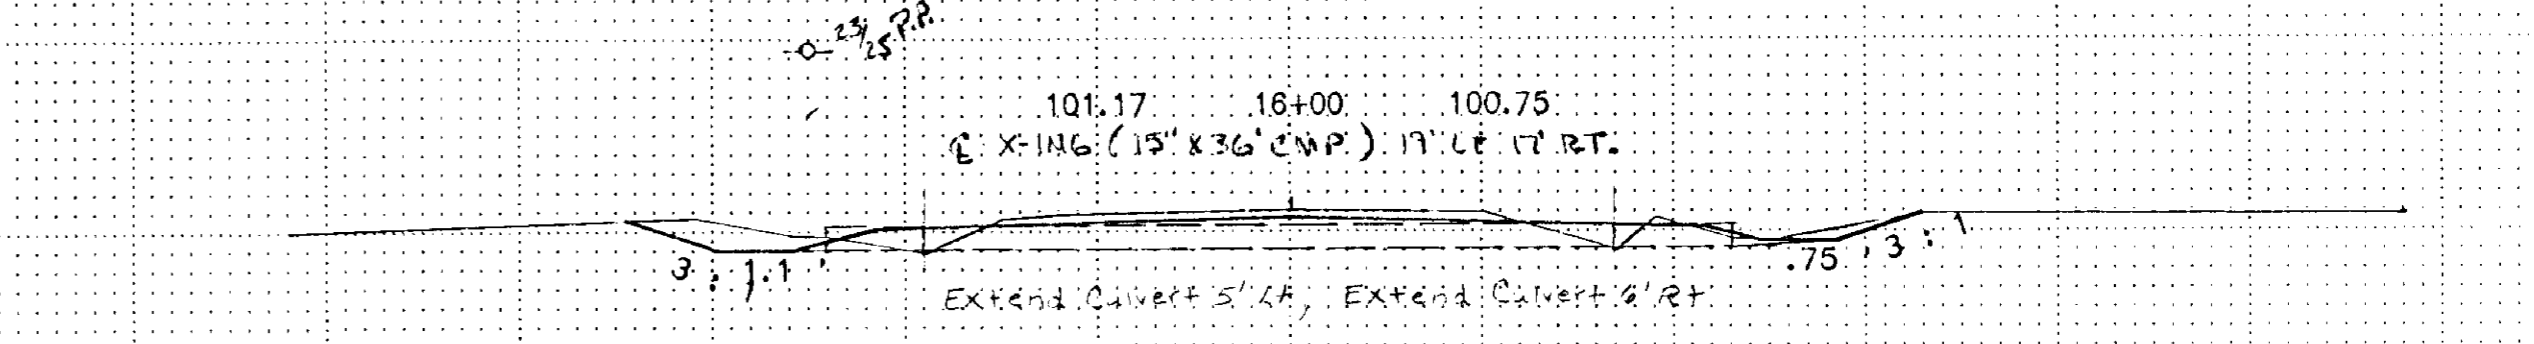

75 18