
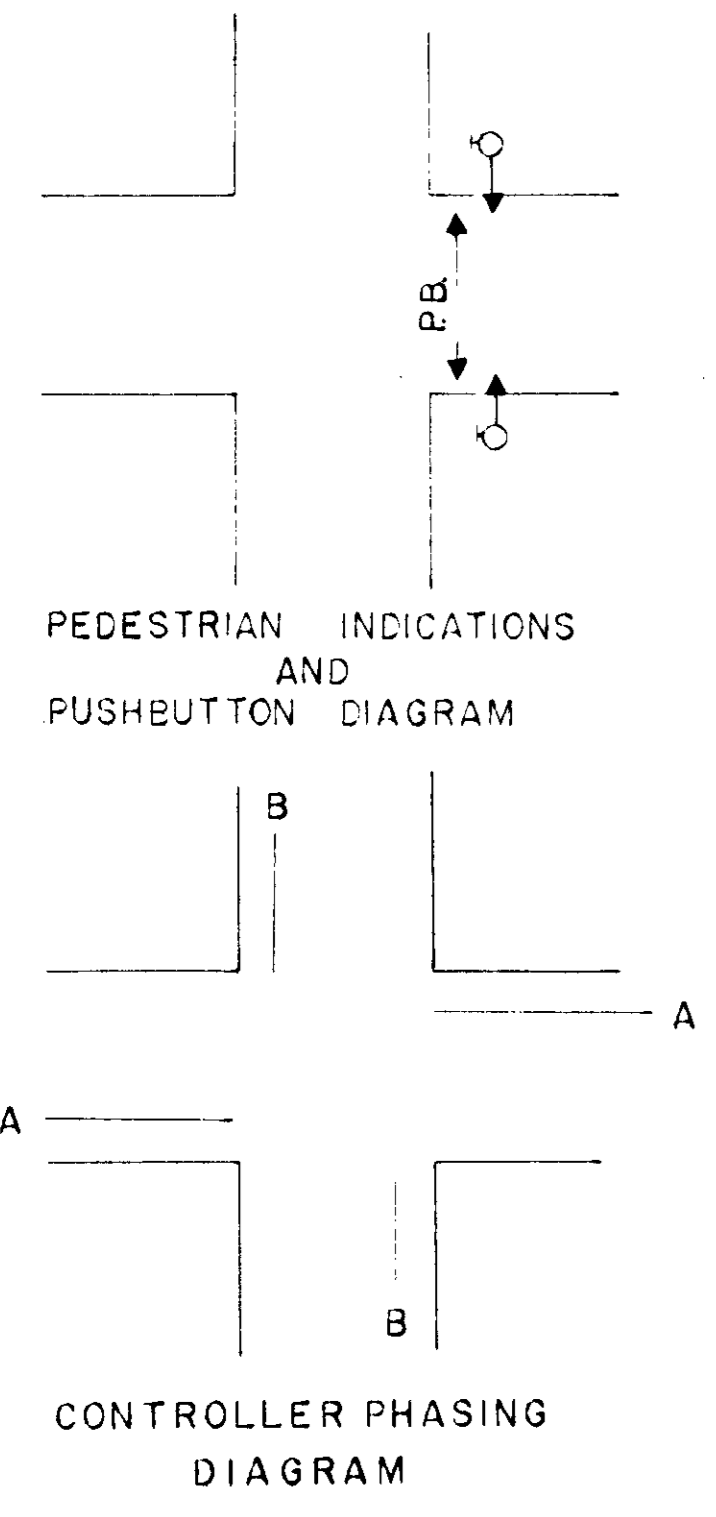







FACE	PHASE	FLASH	SIZE		
			R	Y	G
A-1	A	A	12"	8"	8"
A-2	A	A	12"	12"	12"
A-3	A	A	12"	12"	12"
A-4	A	A	12"	8"	8"
B-1	B PED. IND.	—	—	—	—
B-2	B	R	12"	12"	12"
B-3	B	R	12"	12"	12"
B-4	B	R	12"	8"	8"
B-5	B PED. IND.	R	12"	8"	8"

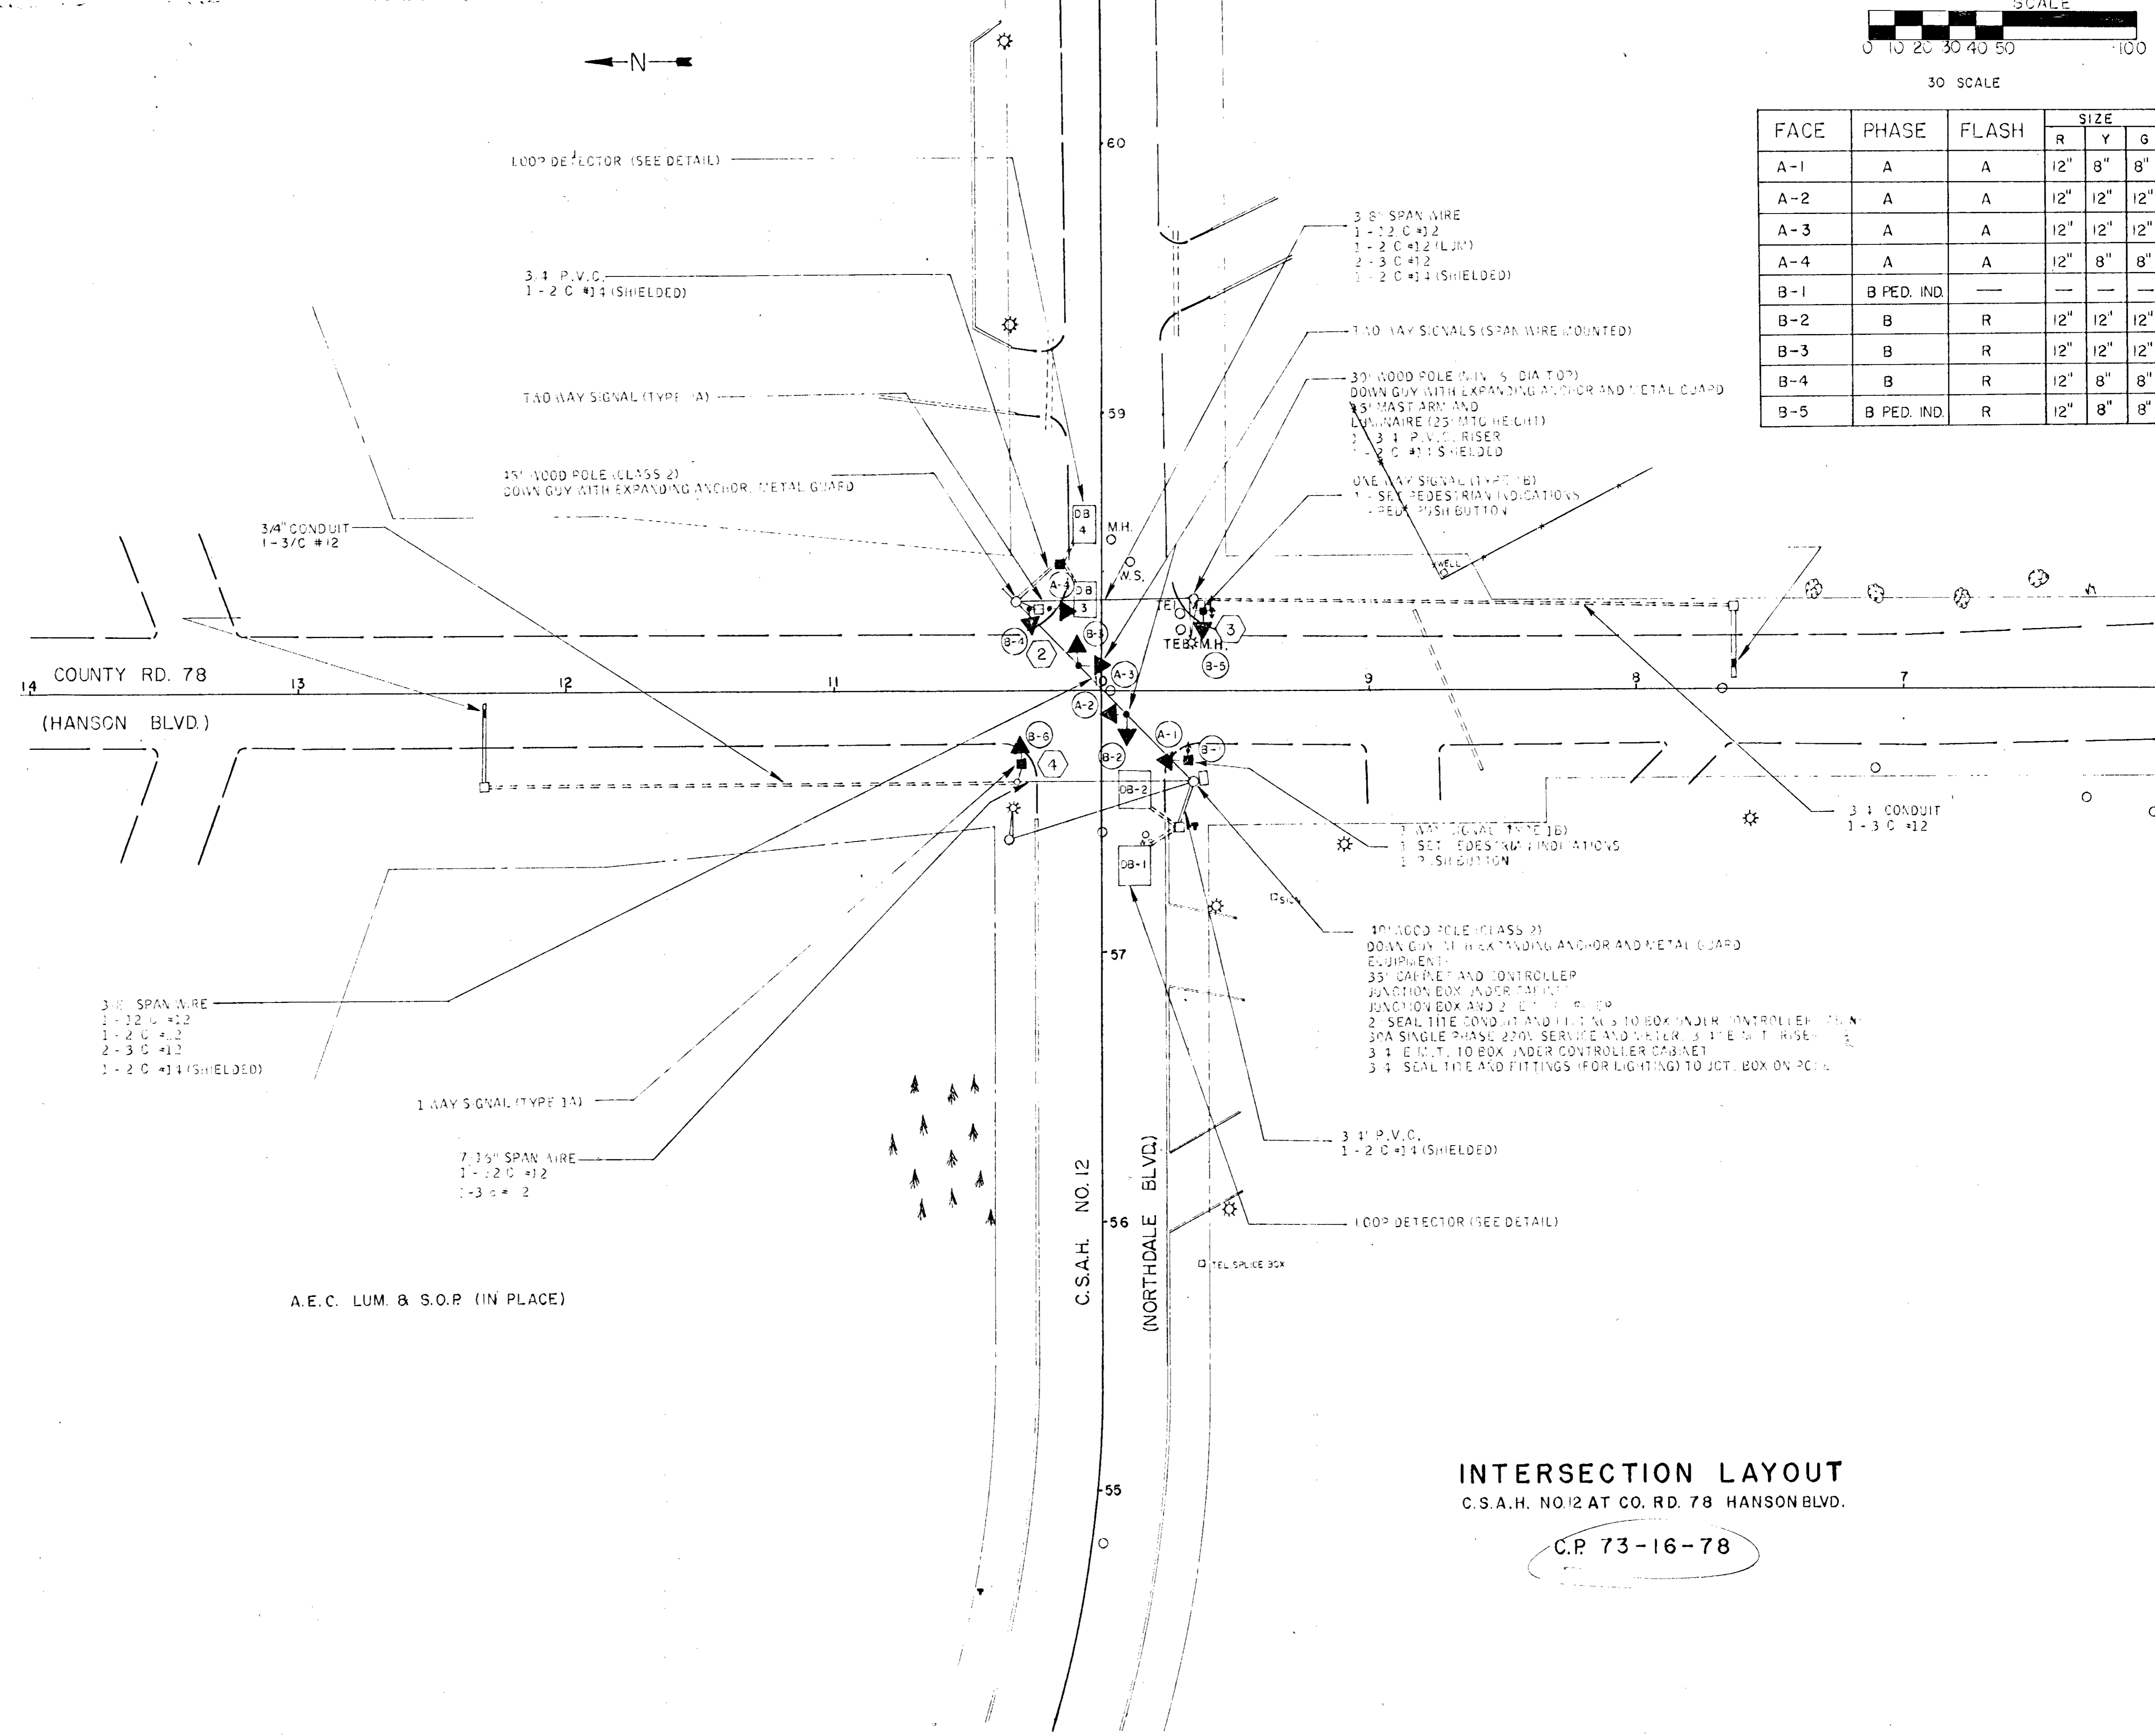



A.E.C. LUM. & S.O.P. (IN PLACE)


INTERSECTION LAYOUT
C.S.A.H. NO. 12 AT CO. RD. 78 HANSON BLVD.

C.P. 73-16-78

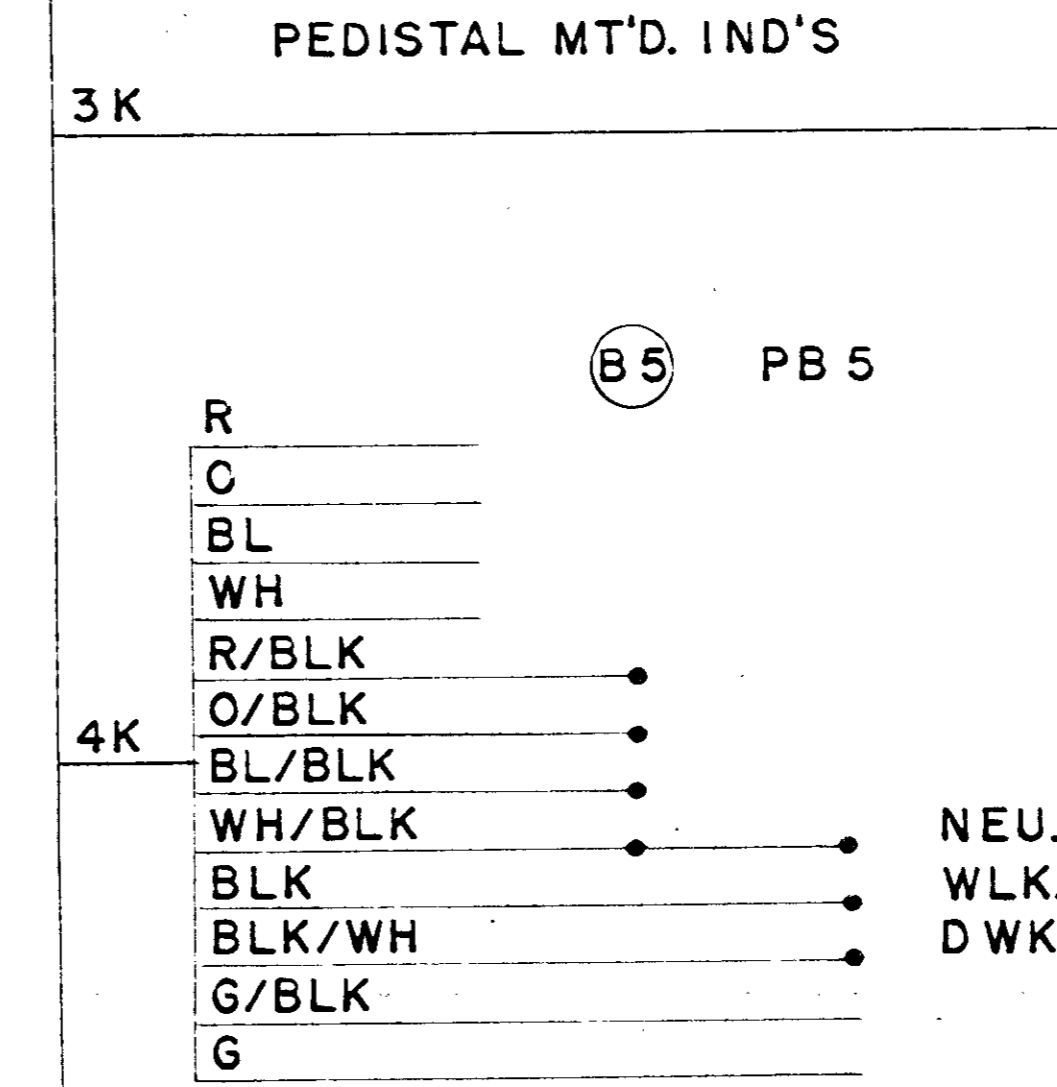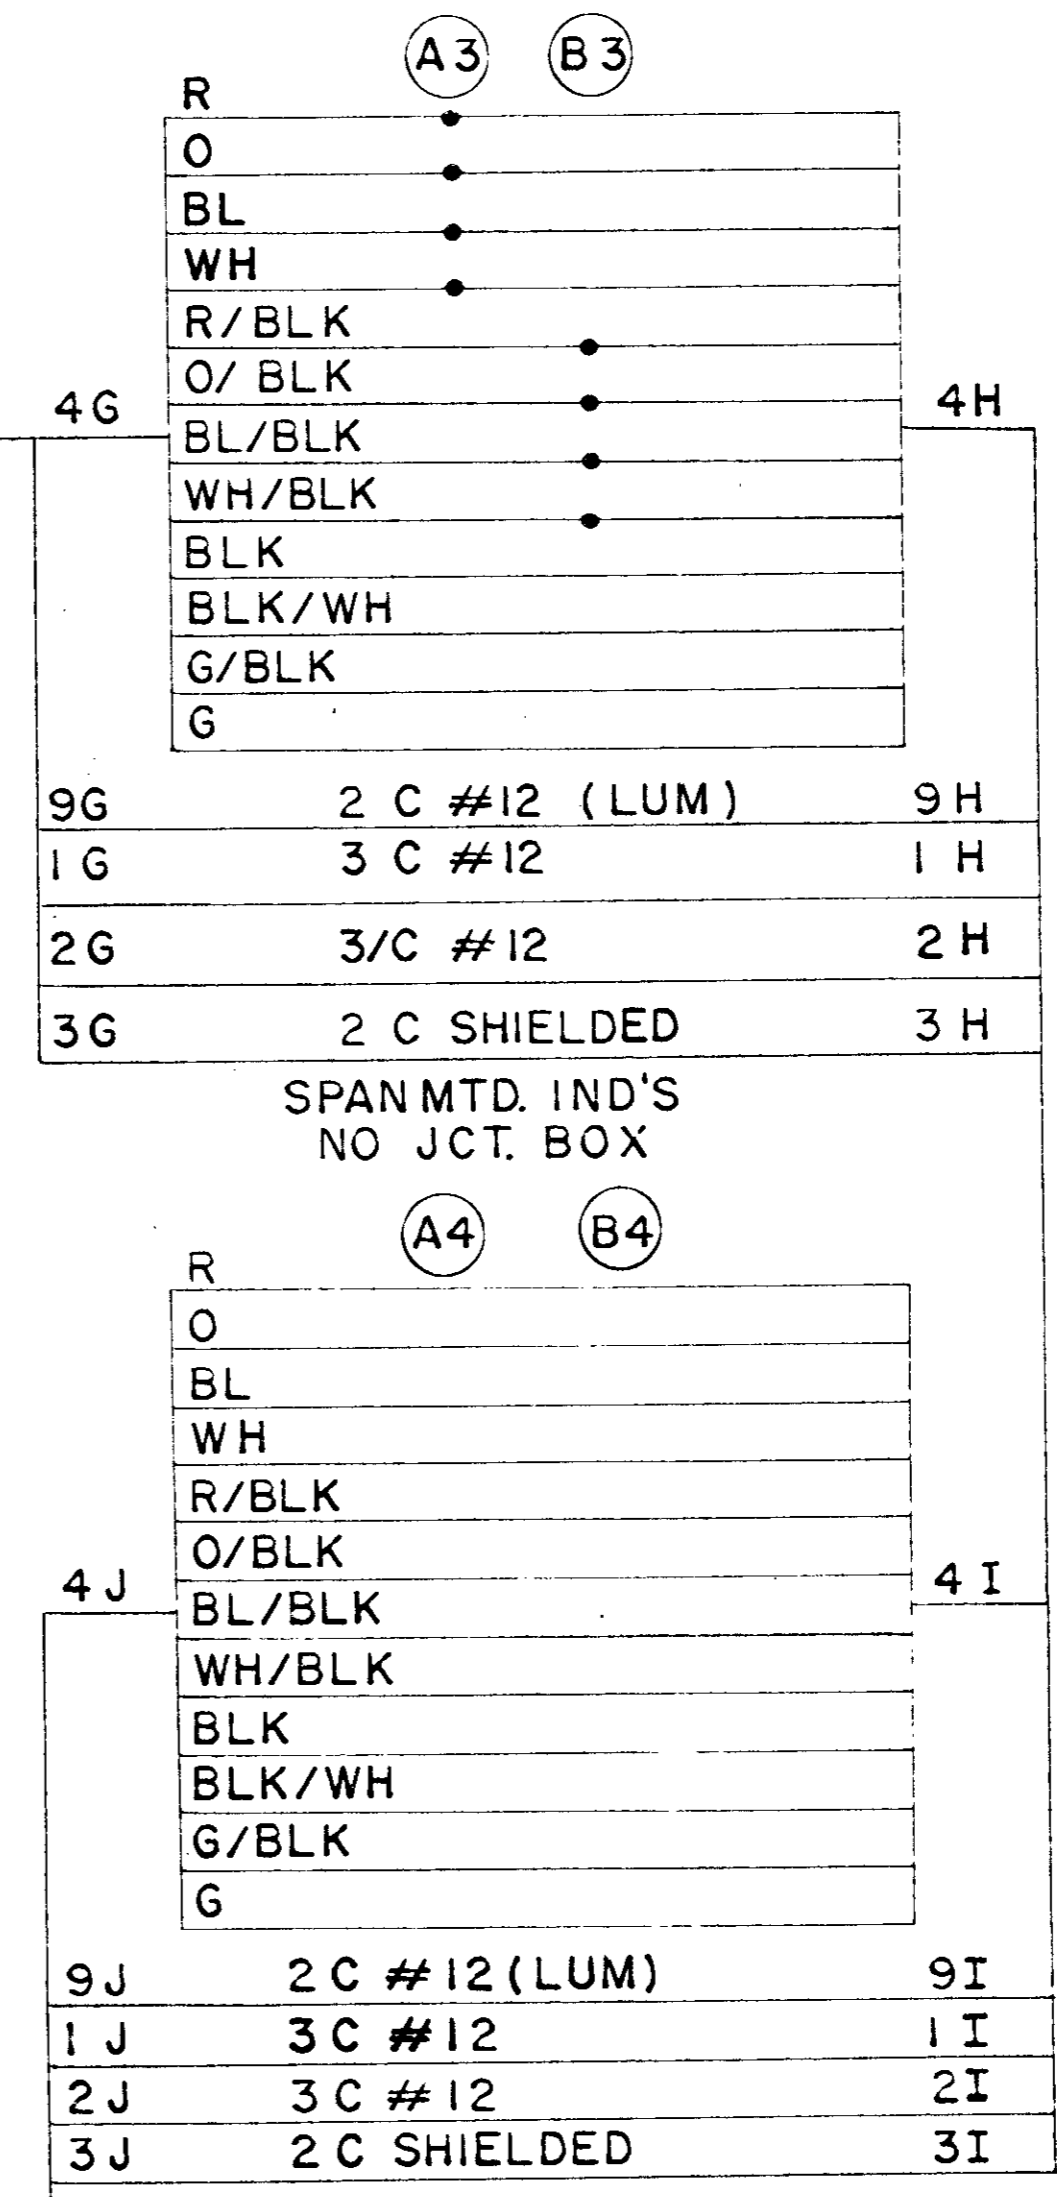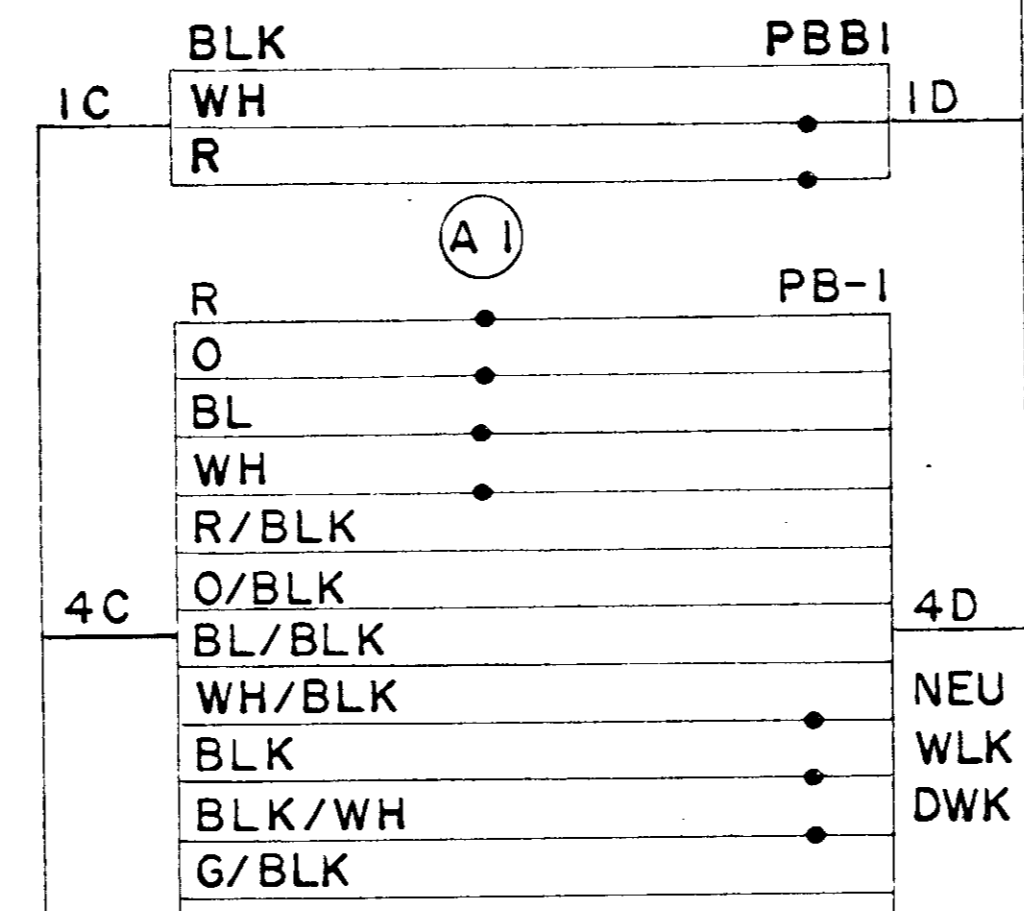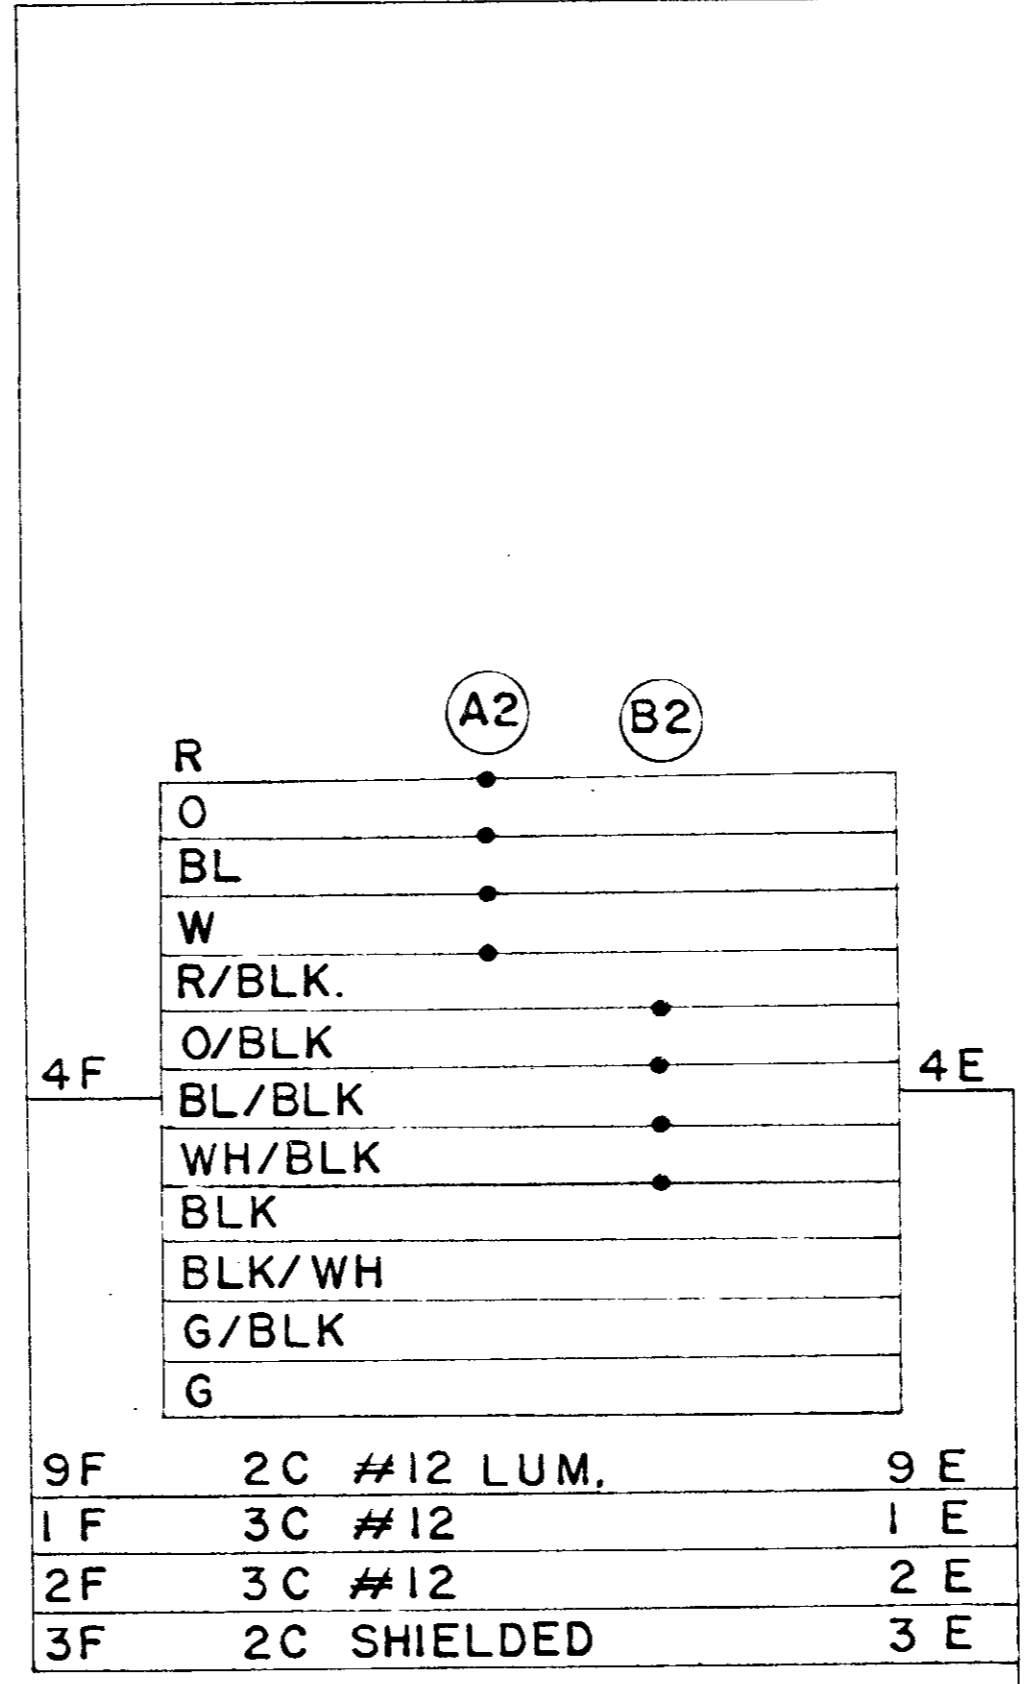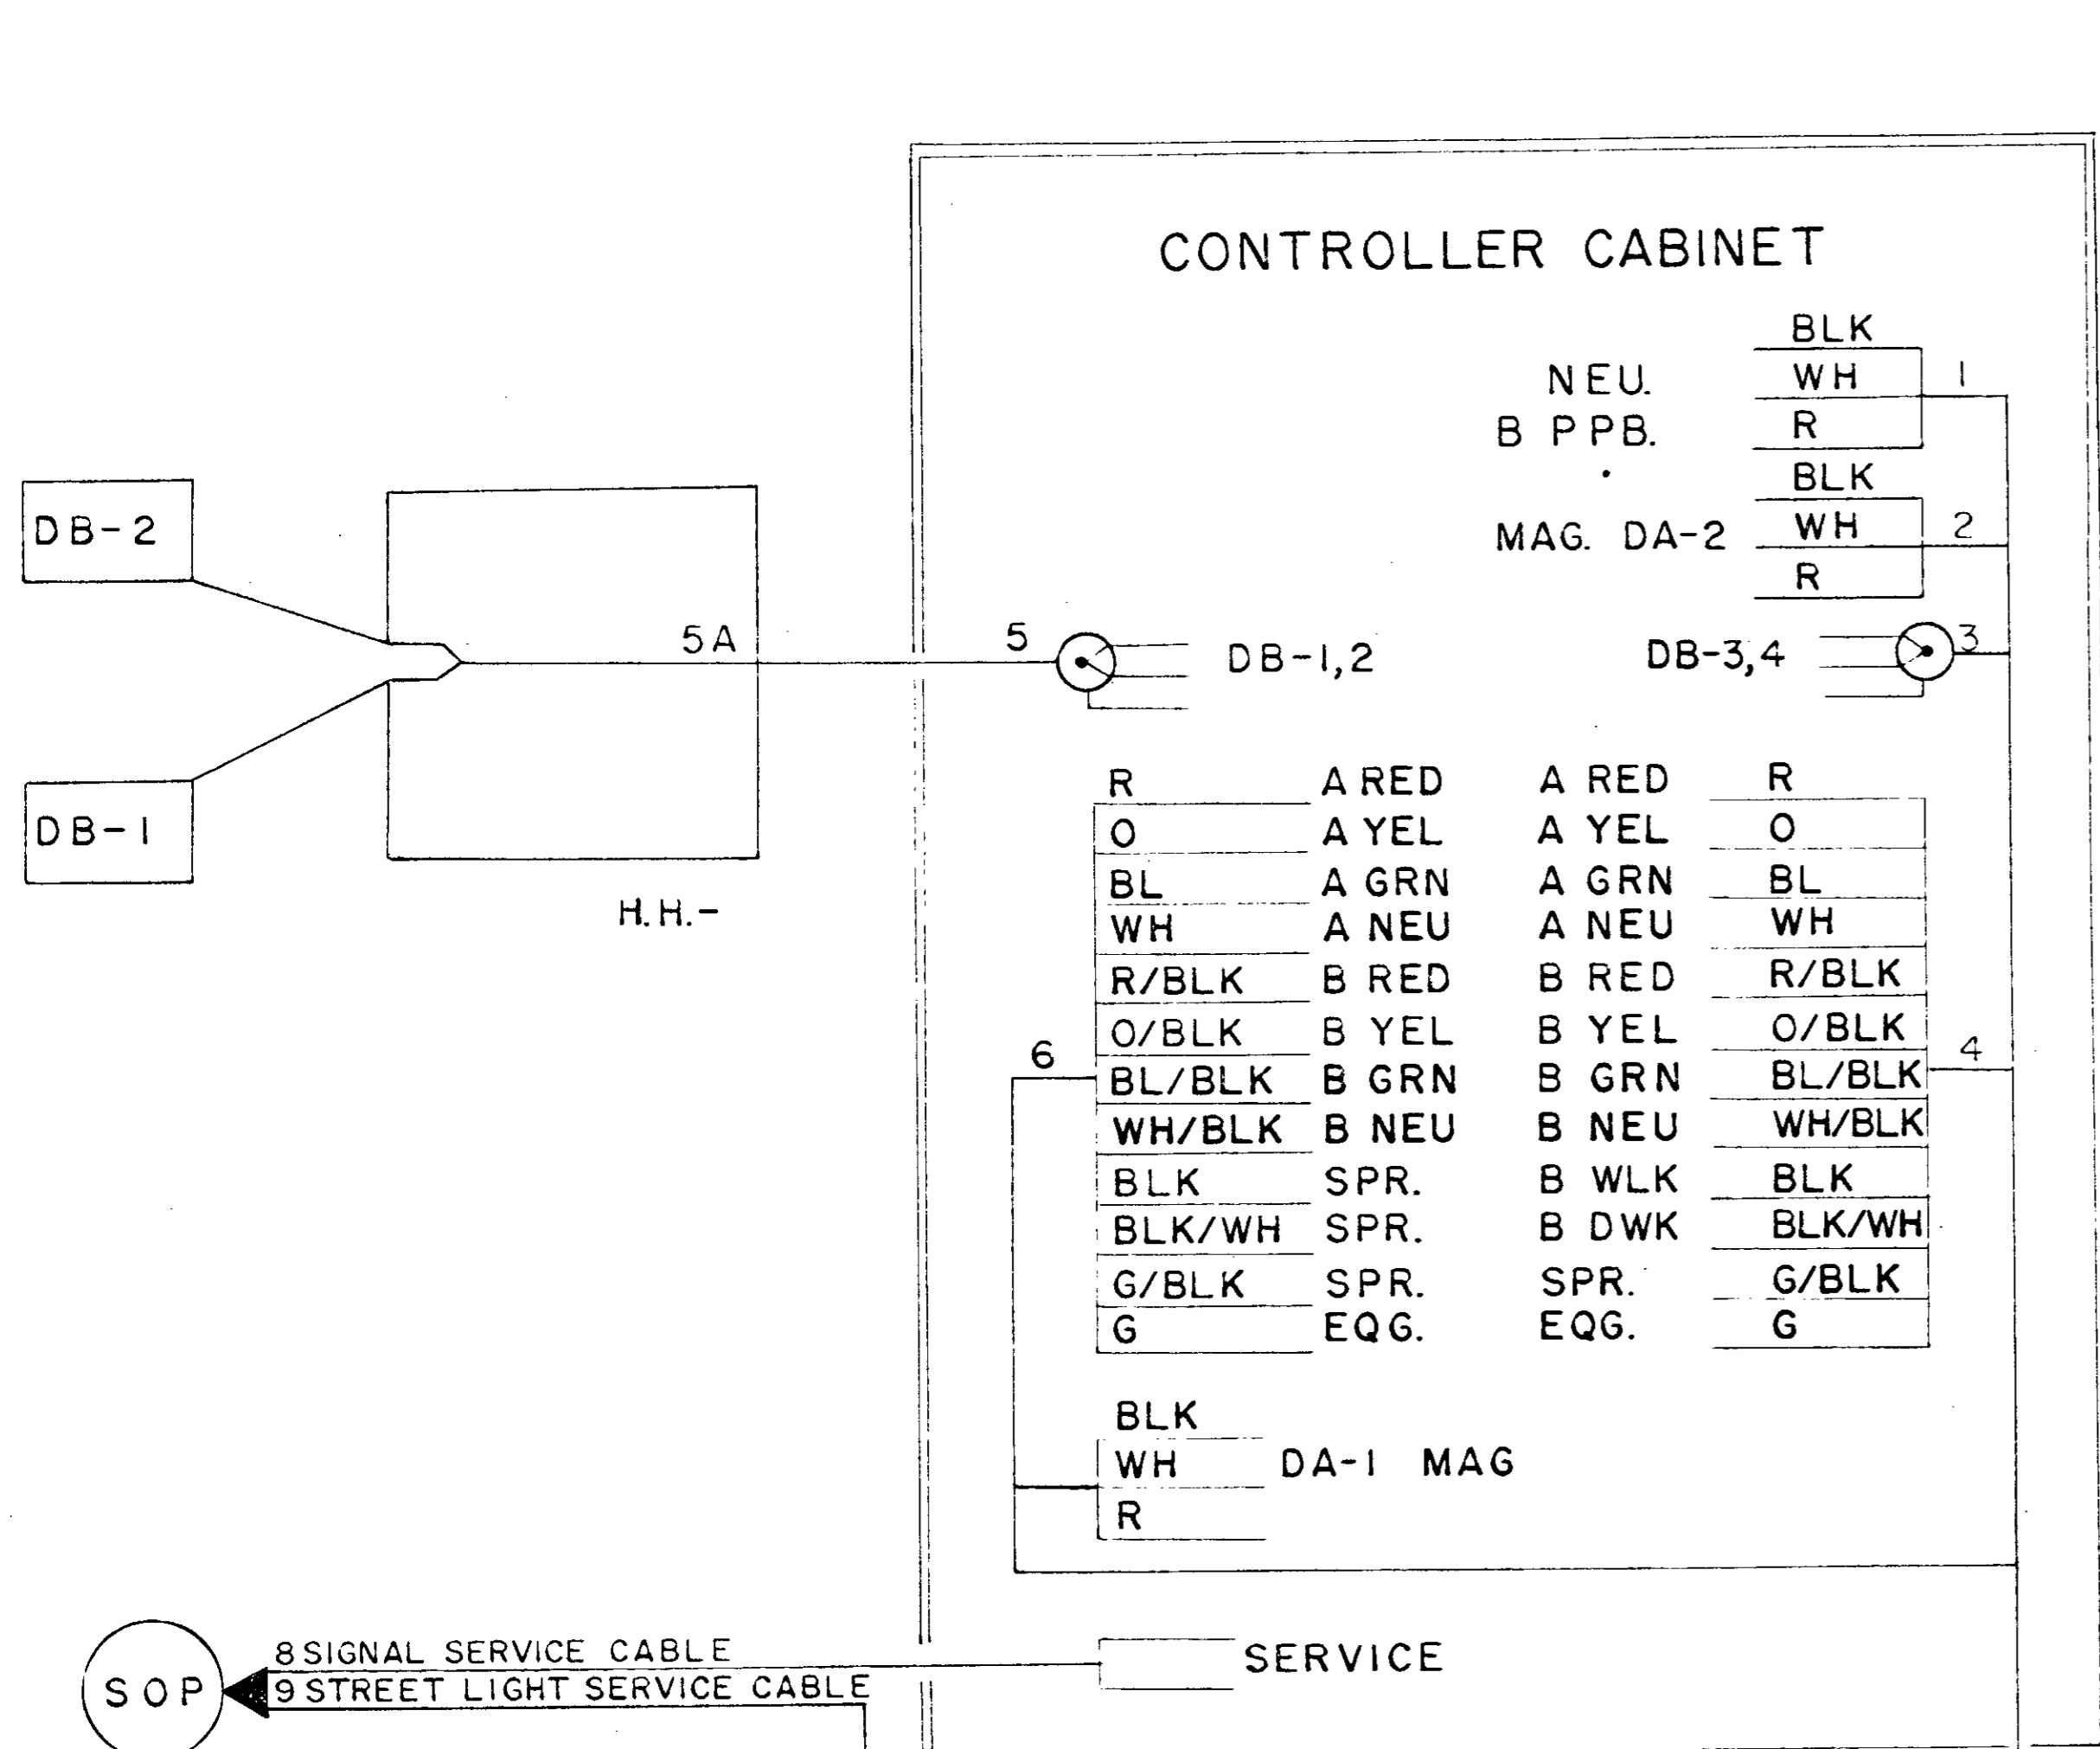

2

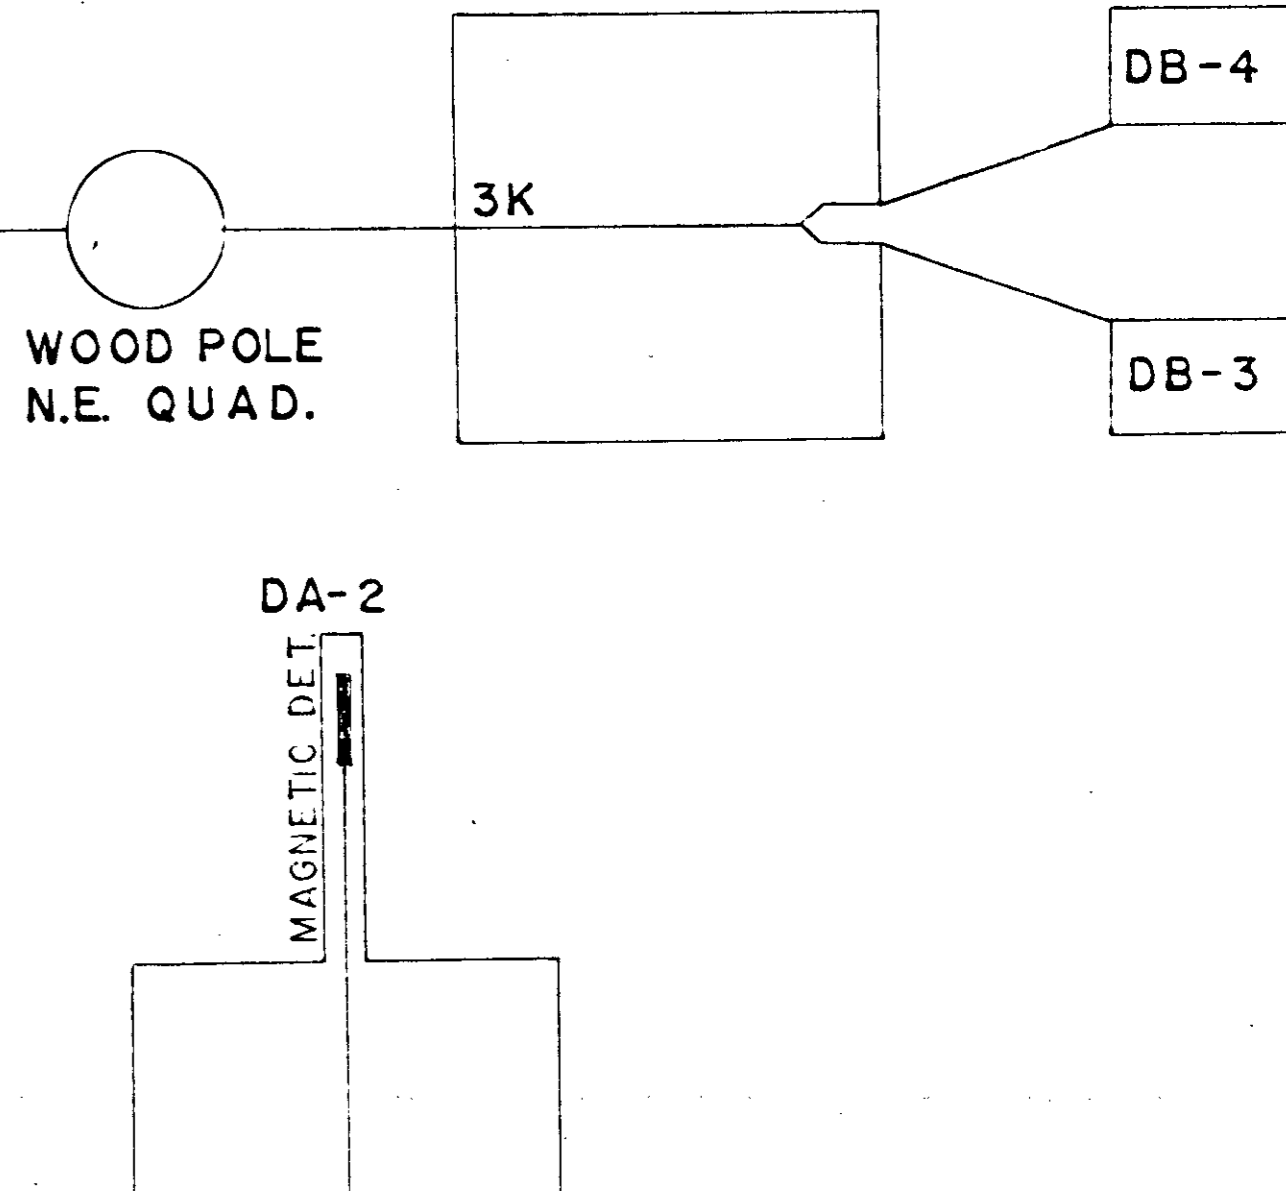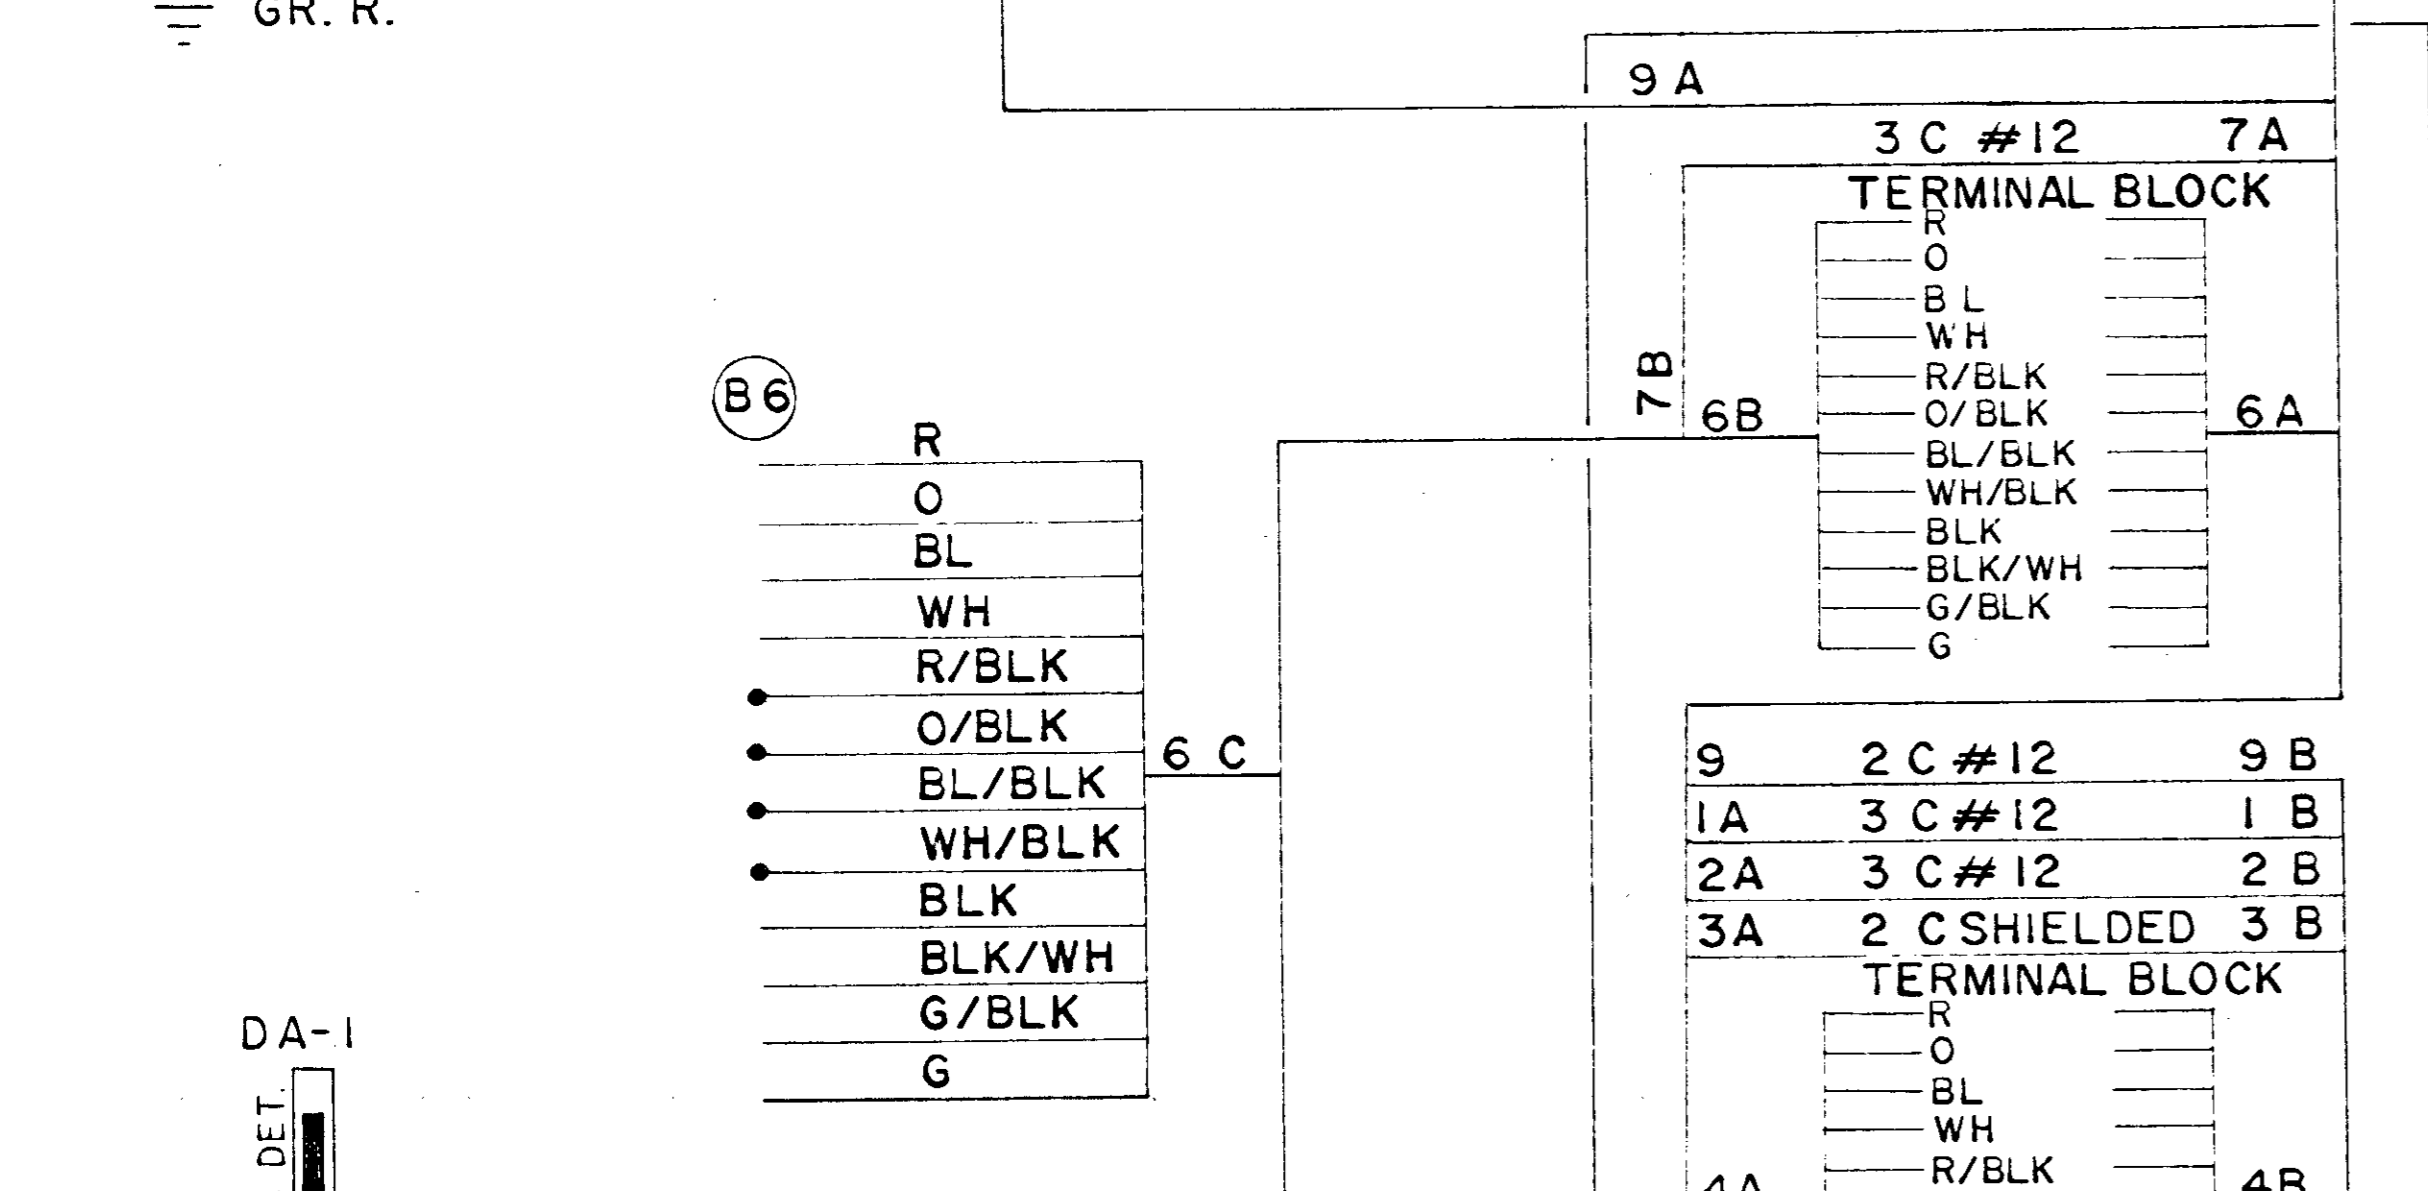

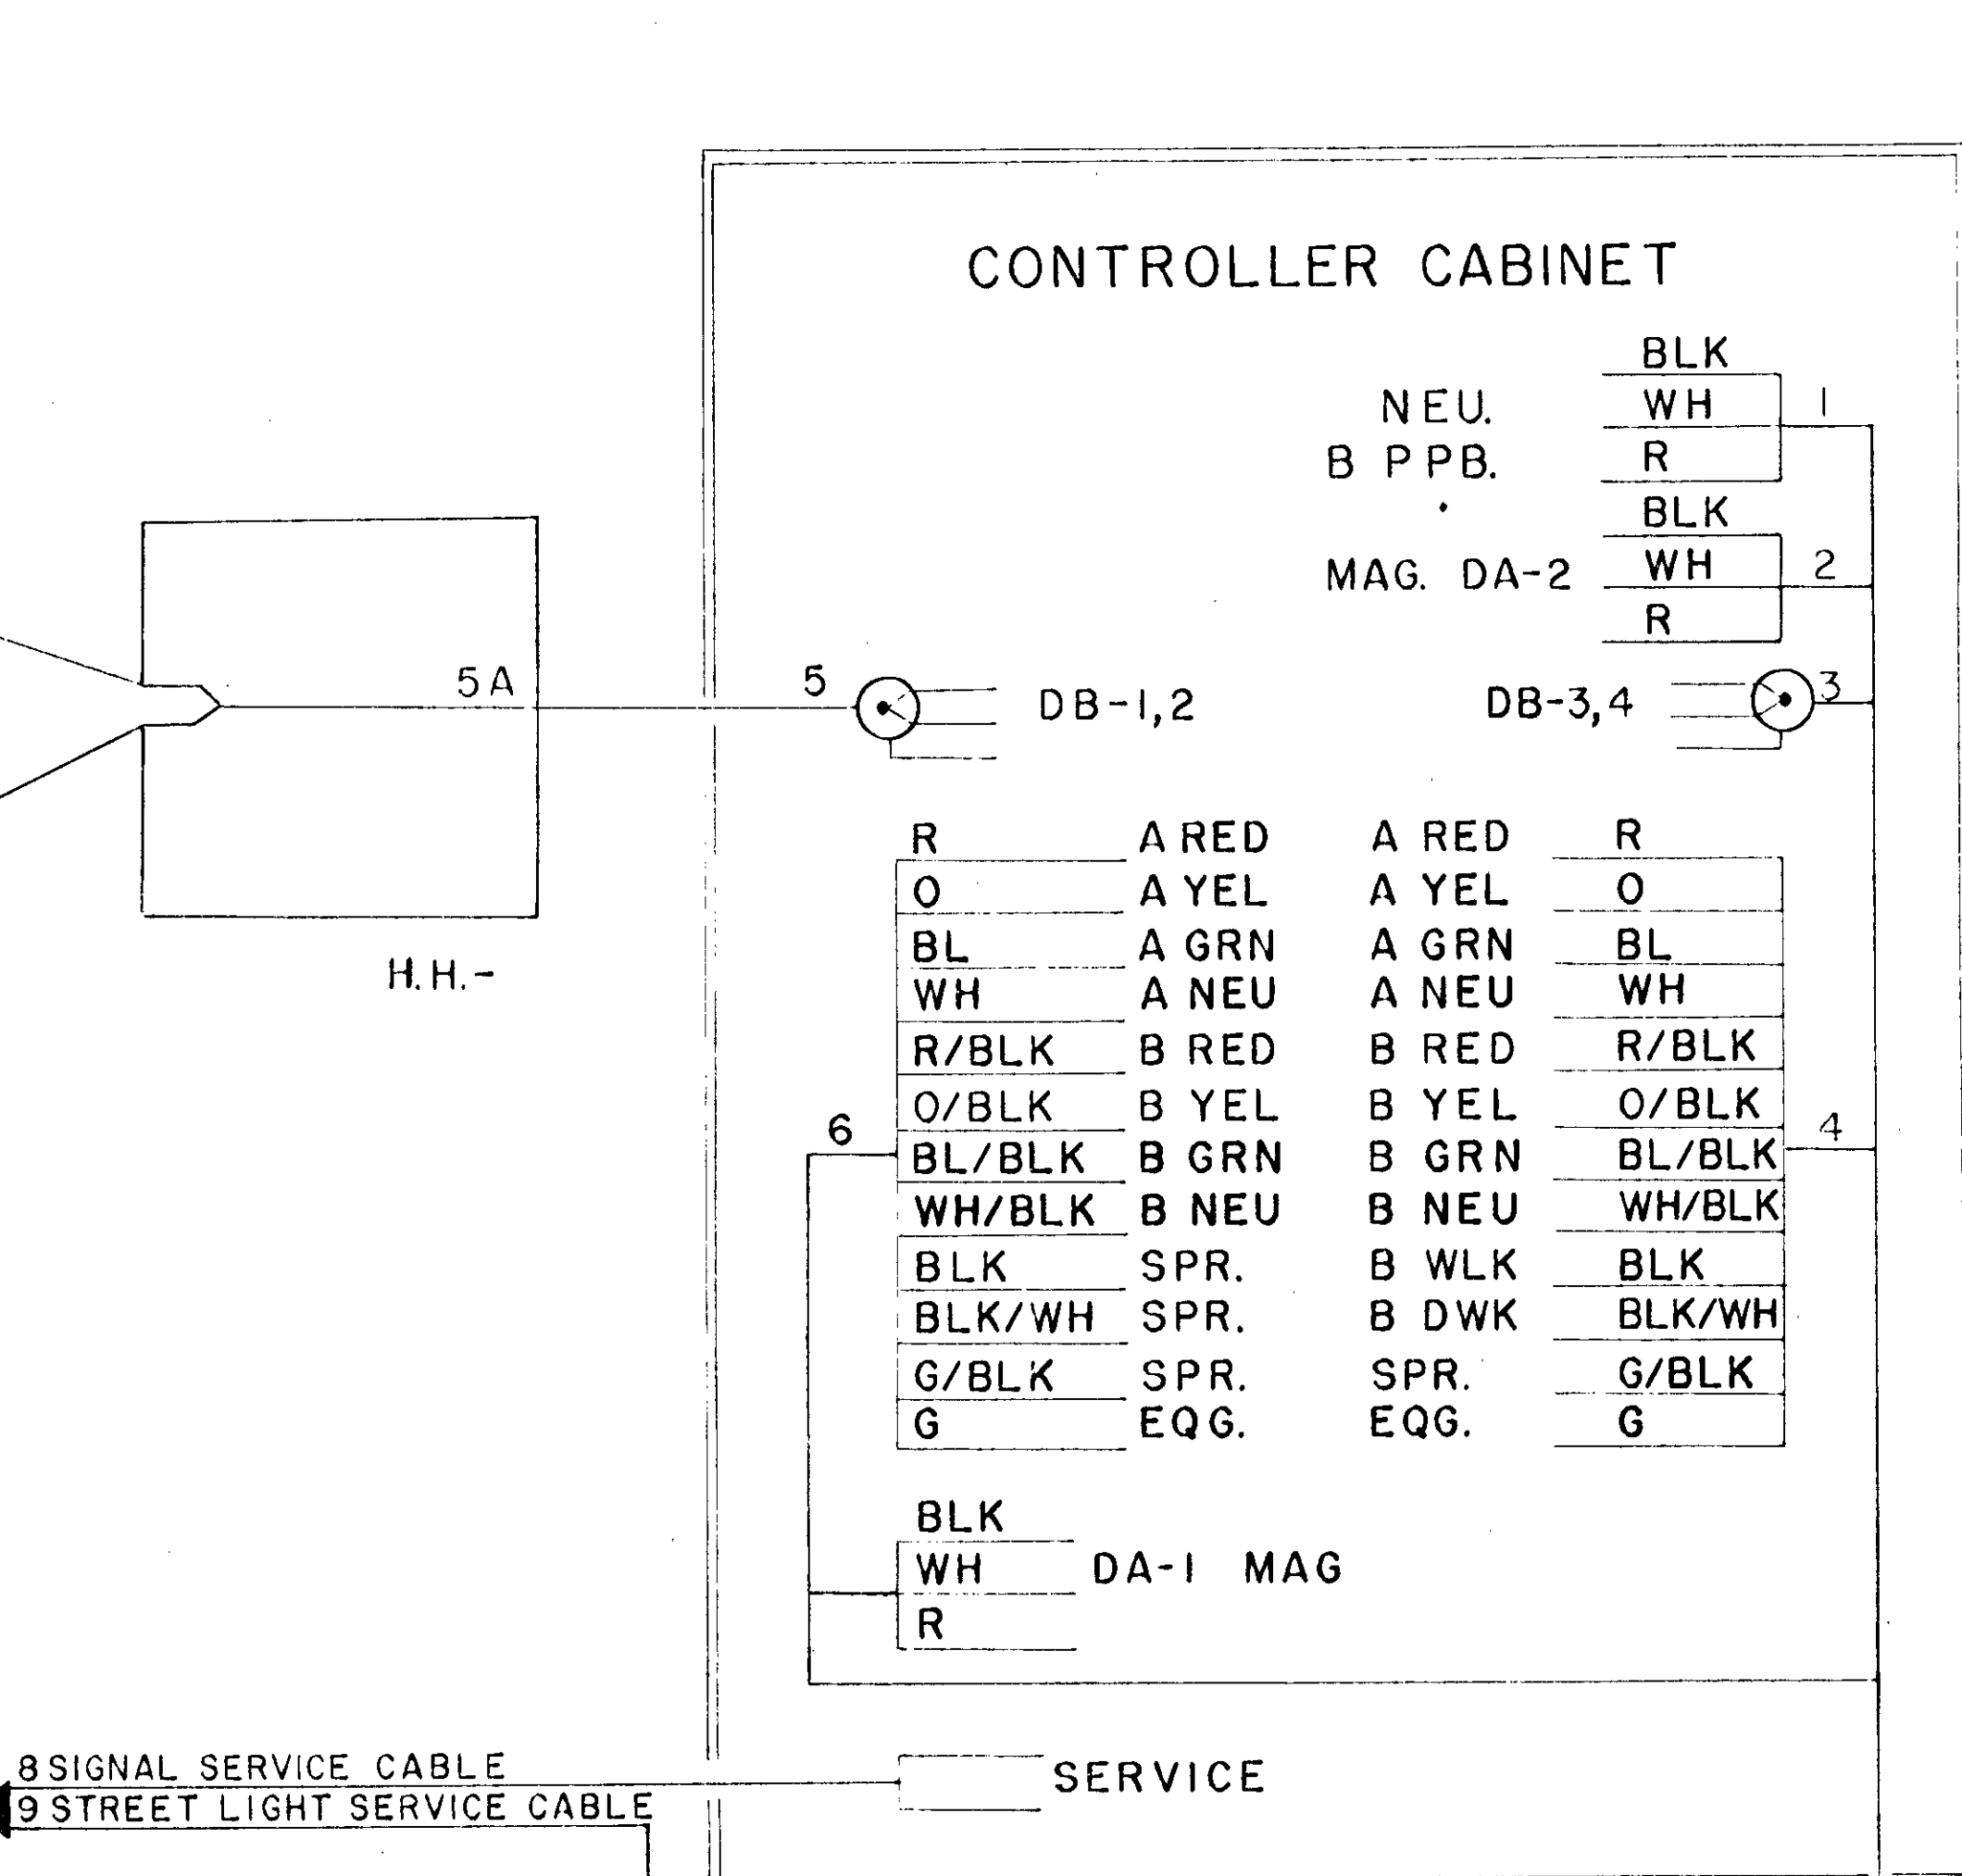



8 SIGNAL SERVICE CABLE
9 STREET LIGHT SERVICE CABLE

R. R.

-1



7C

H.H.

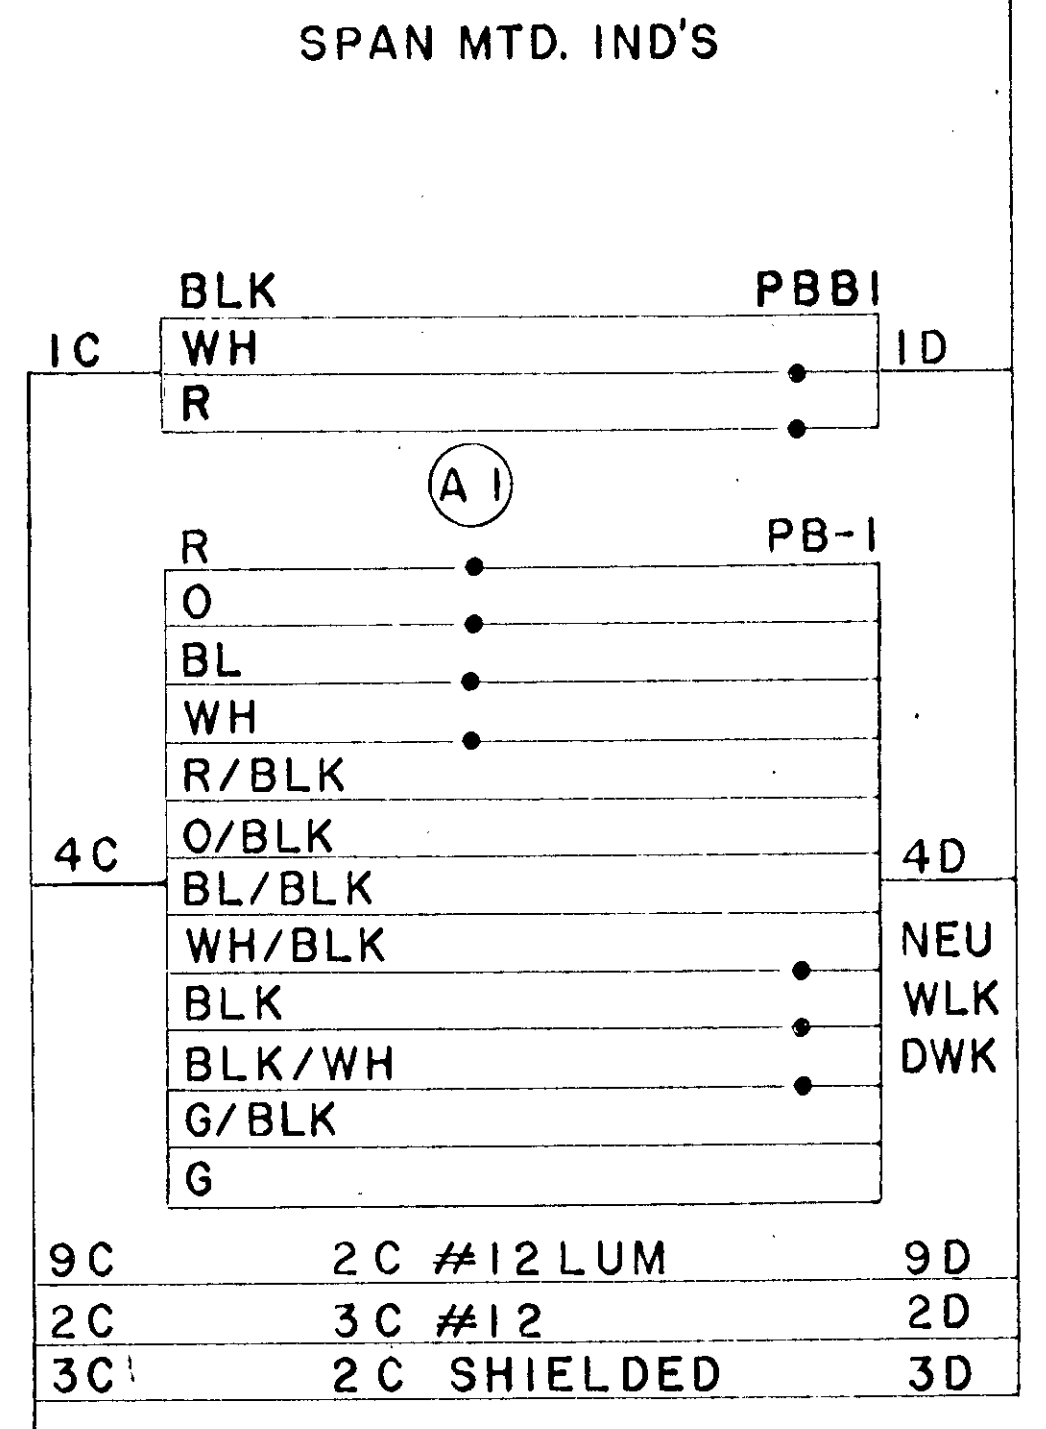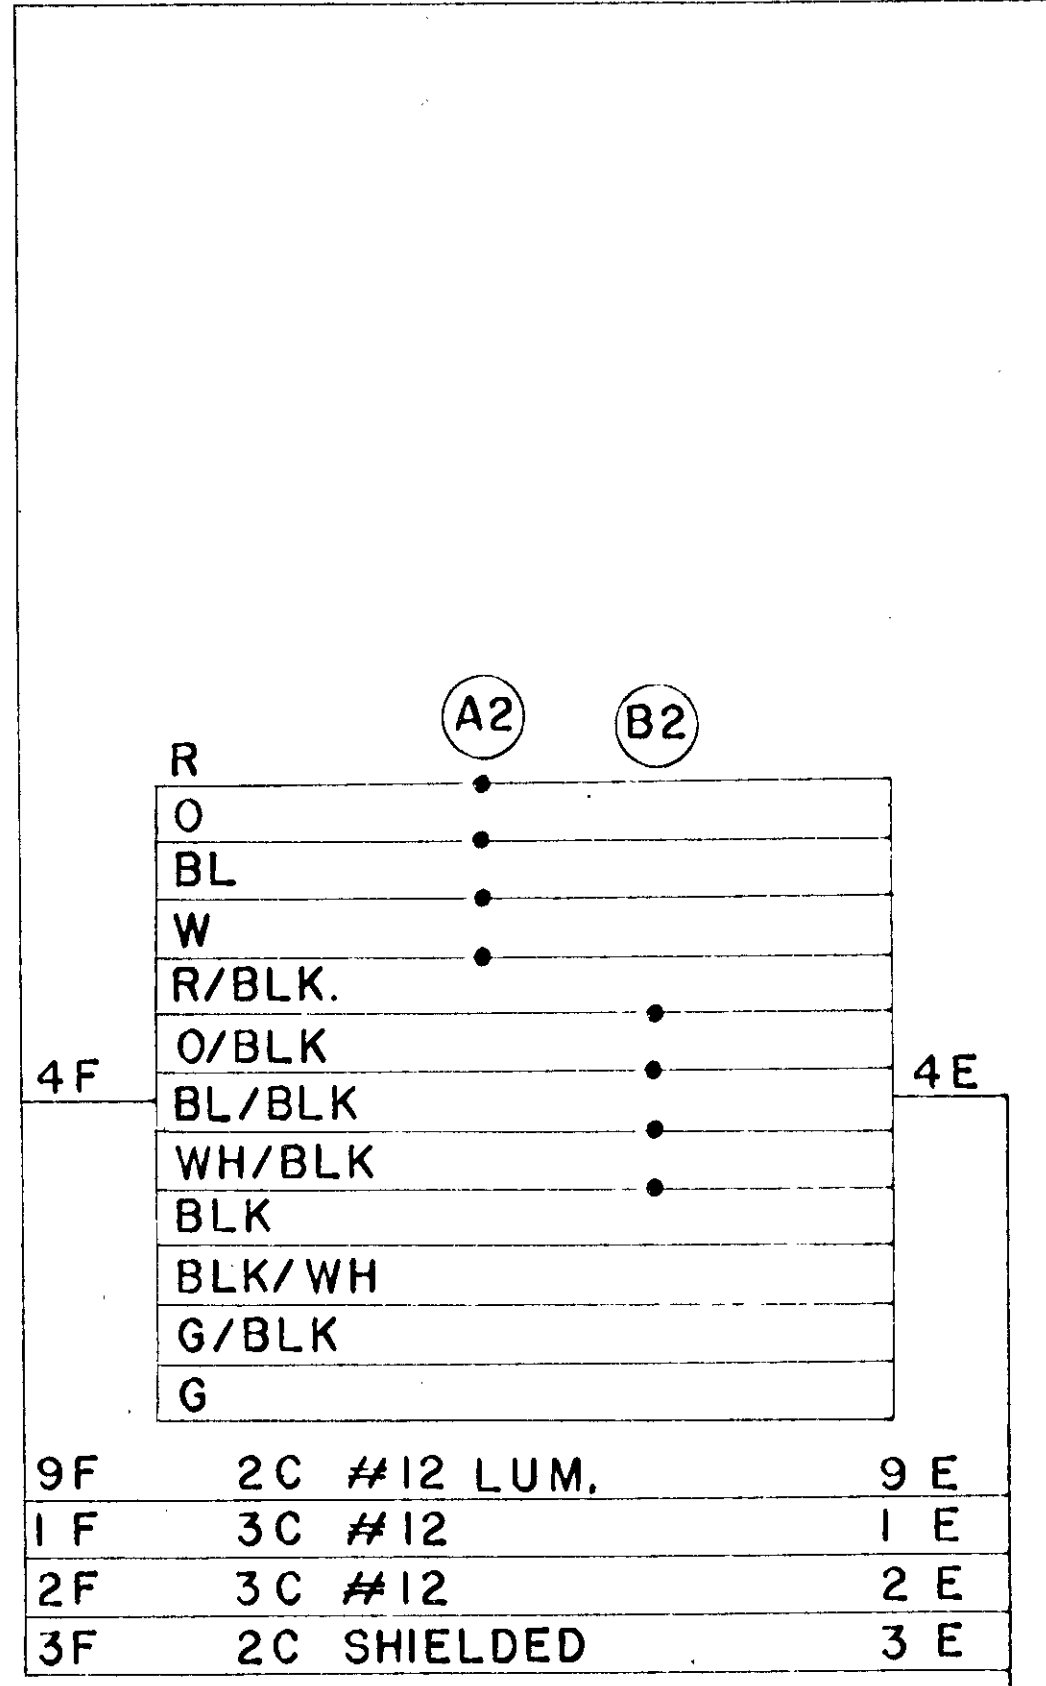

PEDISTAL MTD. IND'S
NO JCT. BOX

FIELD WIRING DIAGRAM
C.S.A.H. NO.12 & CO. RD. # 78

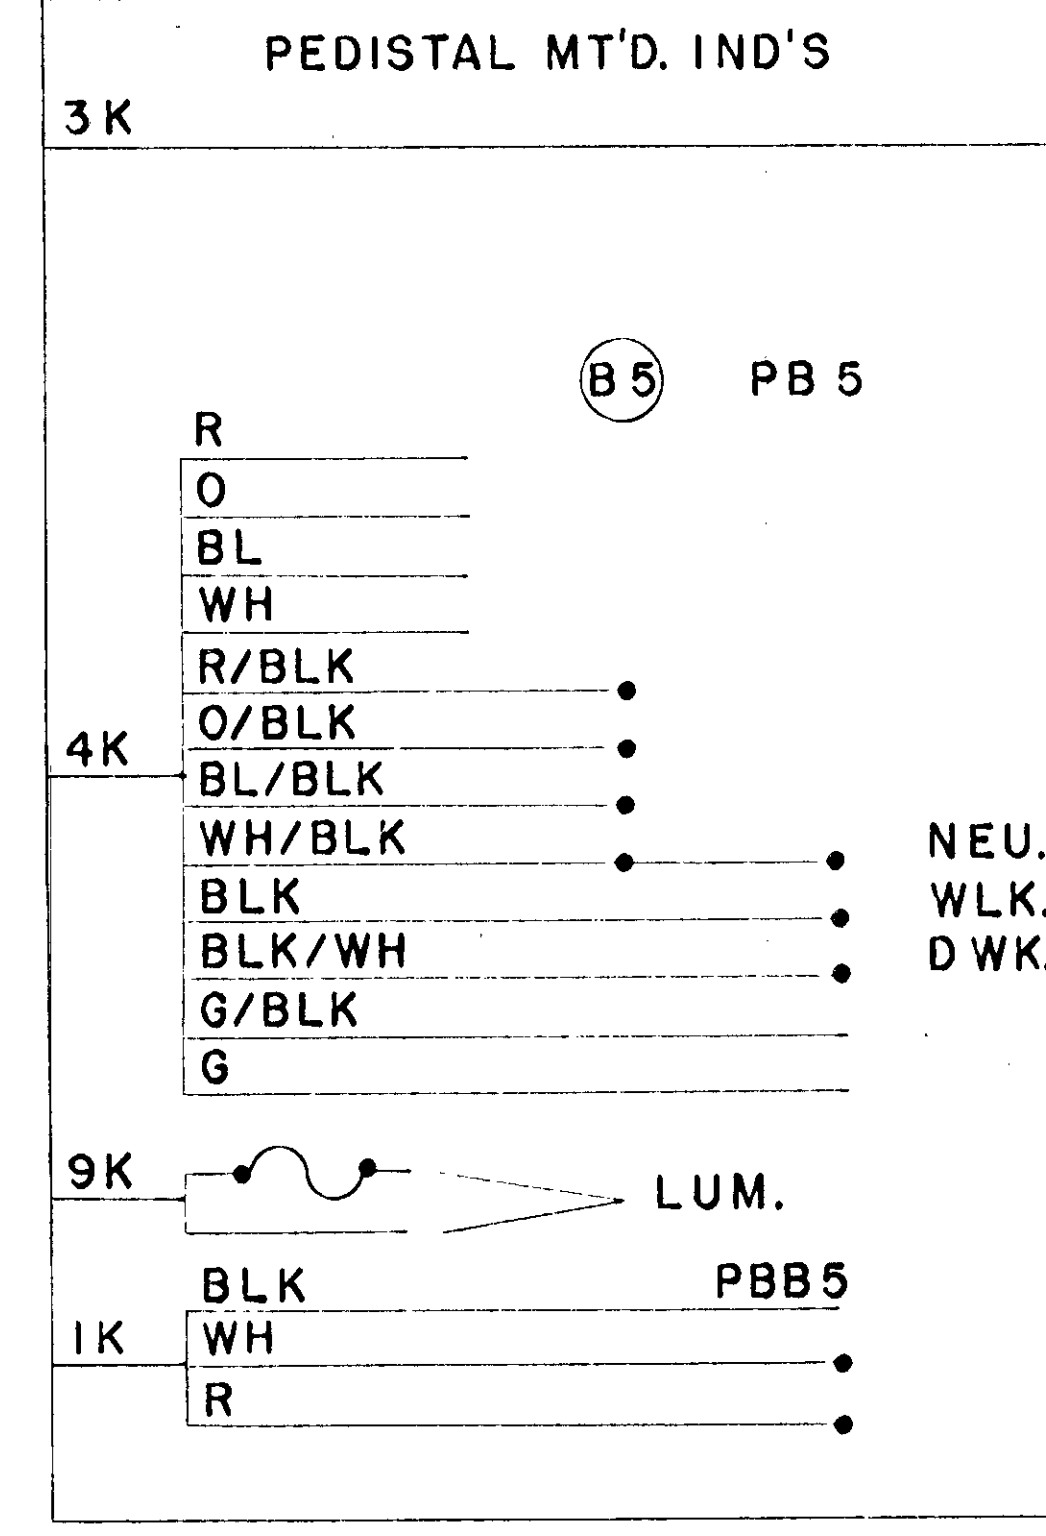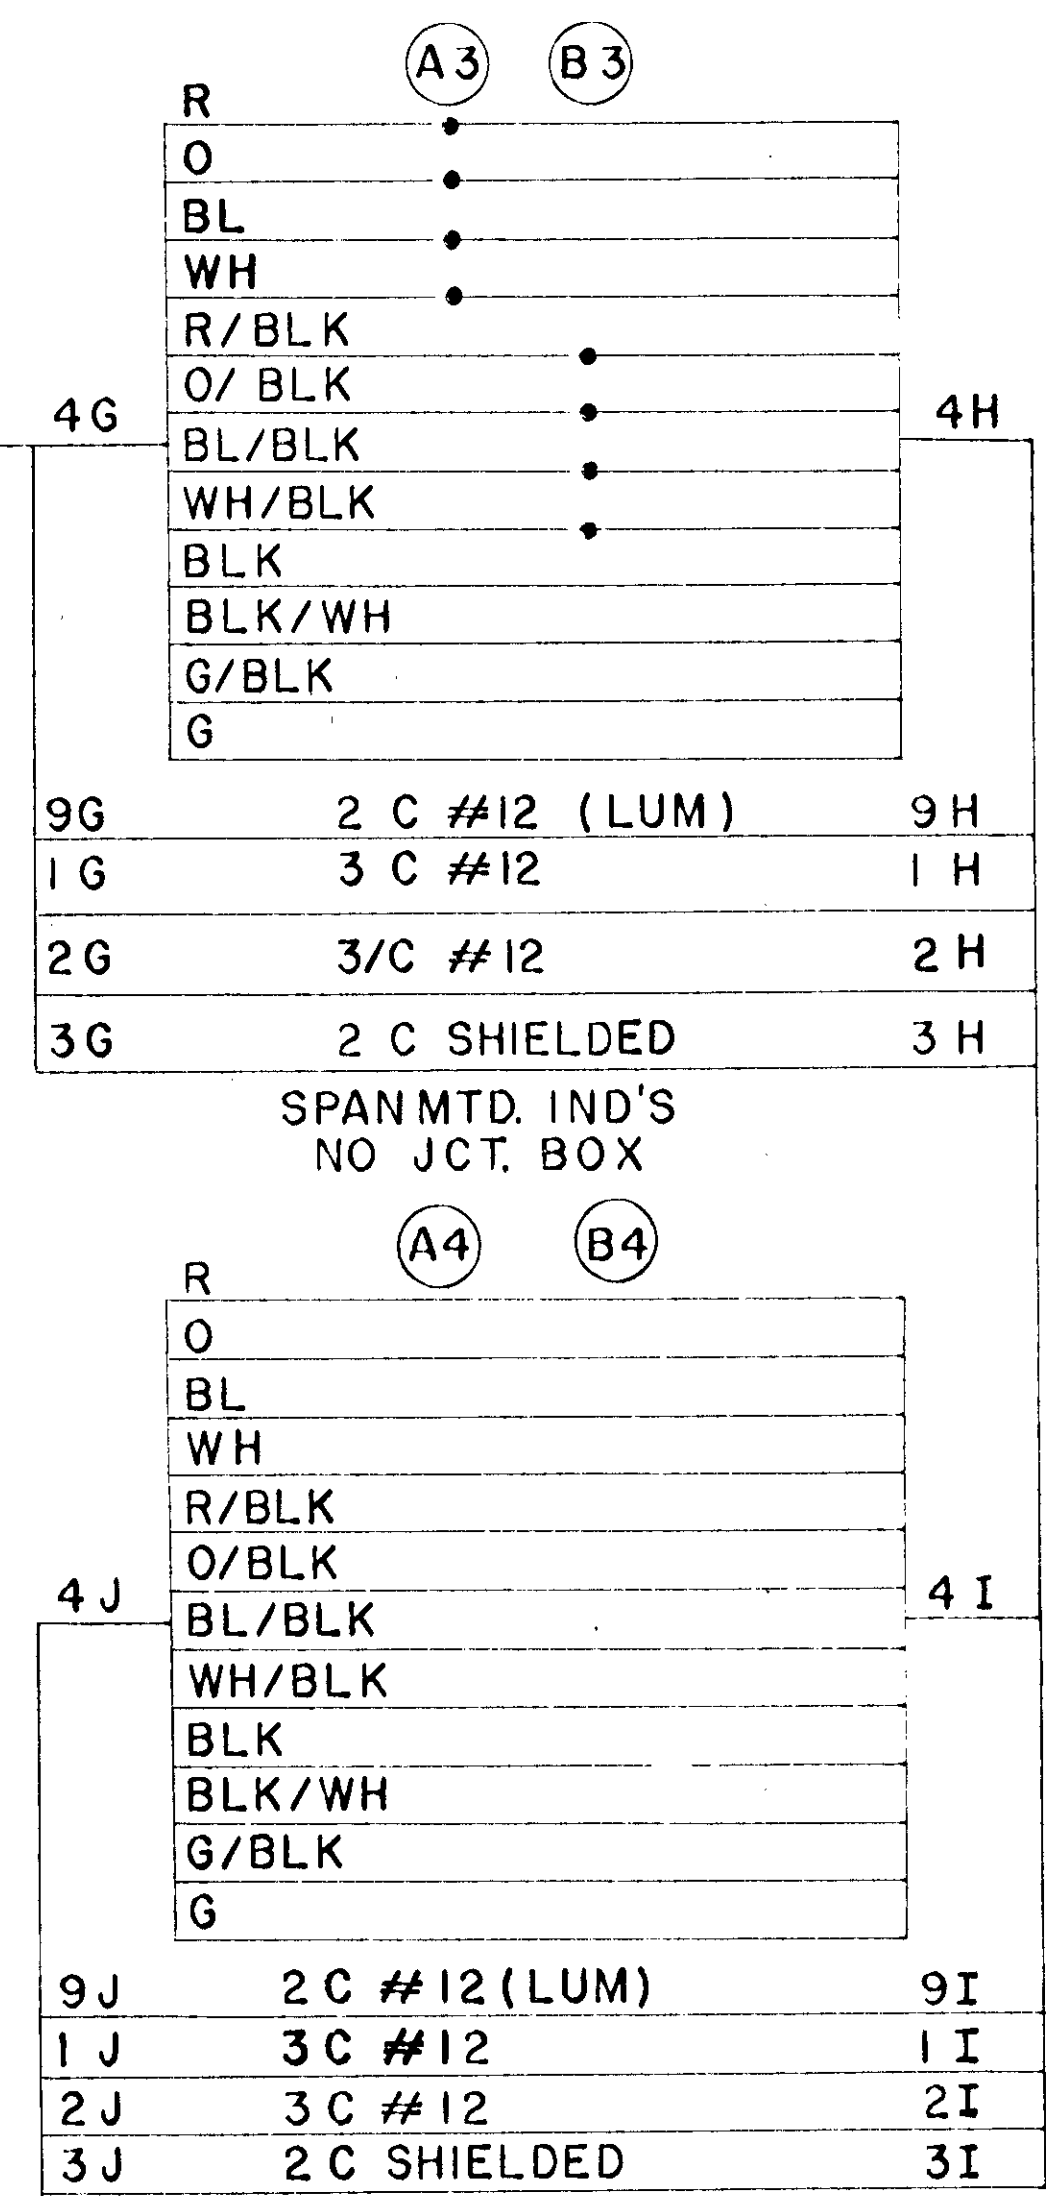

WOOD POLE
S.E. QUAD.

CONTROLLER CABINET

JCT. BOX ON
WOOD POLE

WOOD POLE
N.W. QUAD.

MAGNETIC DET.

WOOD POLE
S.E. QUAD.