

CONVENTIONAL SIGNS

STATE LINE	----
COUNTY LINE	-----
TOWNSHIP OR RANGE LINE	-----
SECTION LINE	-----
QUARTER LINE	-----
SUBSECTION LINE	-----
RIGHT OF WAY LINE	-----
PRESENT RIGHT OF WAY LINE	-----
CONTROL OF ACCESS LINE	-----
PROPERTY LINE (EXCEPT LAKE LINE)	-----
UNPLATTED PLATTED PROPERTY	-----
COORDINATE OF CITY LIMITS	-----
TRUNK HIGHWAY CENTER LINE	-----
RETAINING WALL	-----
RAILROAD	-----
RAILROAD RIGHT OF WAY LINE	-----
RIVER OR CREEK	-----
DAY RUN	-----
DRAINAGE DITCH	-----
ELECTRIC POWER LINE	-----
TELEPHONE OR TELEGRAPH LINE	-----
JOINT TELEPHONE AND POWER CONDUIT	-----
TELEPHONE CABLE AERIAL	-----
TELEPHONE CABLE UNDERGROUND	-----
POWER CABLE UNDERGROUND	-----
GAS MAIN	-----
SULFUR	-----
SHOULDER	-----
BARBED WIRE FENCE	-----
WOODEN WIRE FENCE	-----
CHAIN LINK FENCE	-----
RAILROAD SNOW FENCE	-----
STONE WALL OR FENCE	-----
HEDGE	-----
WATER PIPE	-----
SEWER PIPE	-----
DRAIN TILE	-----
SPRINGS	-----
MARSH	-----
TIMBER	-----
ORCHARD	-----
BRUSH	-----
NURSERY	-----
CATCH-BASIN	-----
MANHOLE	-----
PILE MONUMENT	-----
STREET LIGHT	-----
RAILROAD CROSSING SIGN	-----
RAILROAD CROSSING HILL	-----
ELECTRIC WARNING SIGN	-----
DRIVING GATE	-----
CATTLE GUARD	-----
OVERPASS (Highway Over)	-----
UNDERPASS (Highway Under)	-----
BRIDGE	-----
BUILDING (One Story Frame)	-----
F. FRAME	-----
S. STONE	-----
B. BRICK	-----
S. STUCCO	-----
IRON PIPE OR ROD	-----
MONUMENT (STONE, CONCRETE OR METAL)	-----
WOODEN PILE	-----
GRAVEL PIT	-----
SAND PIT	-----
BERM PIT	-----
ROCK QUARRY	-----
MERCURY CORNER	-----

UNIVERSITY AVE. SPOT IMPROVEMENT


FROM: T.H. NO. 10 TO APPROX 1500 FT. NORTH
(K'MART STORE NO. 3031)

FOR
MALAN CONSTRUCTION CO.
21675 COOLIDGE HIGHWAY
OAK PARK, MICHIGAN 48237

INDEX OF SHEETS

SHEET NO.	DESCRIPTION
1	TITLE SHEET & LAYOUT MAP
2	EST. QUANTITIES & TYPICAL SECTIONS
3	INTERSECTION LAYOUT TH 10, UNIV. AVE.
4	PLAN & PROFILE
5	AS-BUILT SIGNAL DRAWING
6-13	CROSS SECTIONS

PROJECT LOCATION

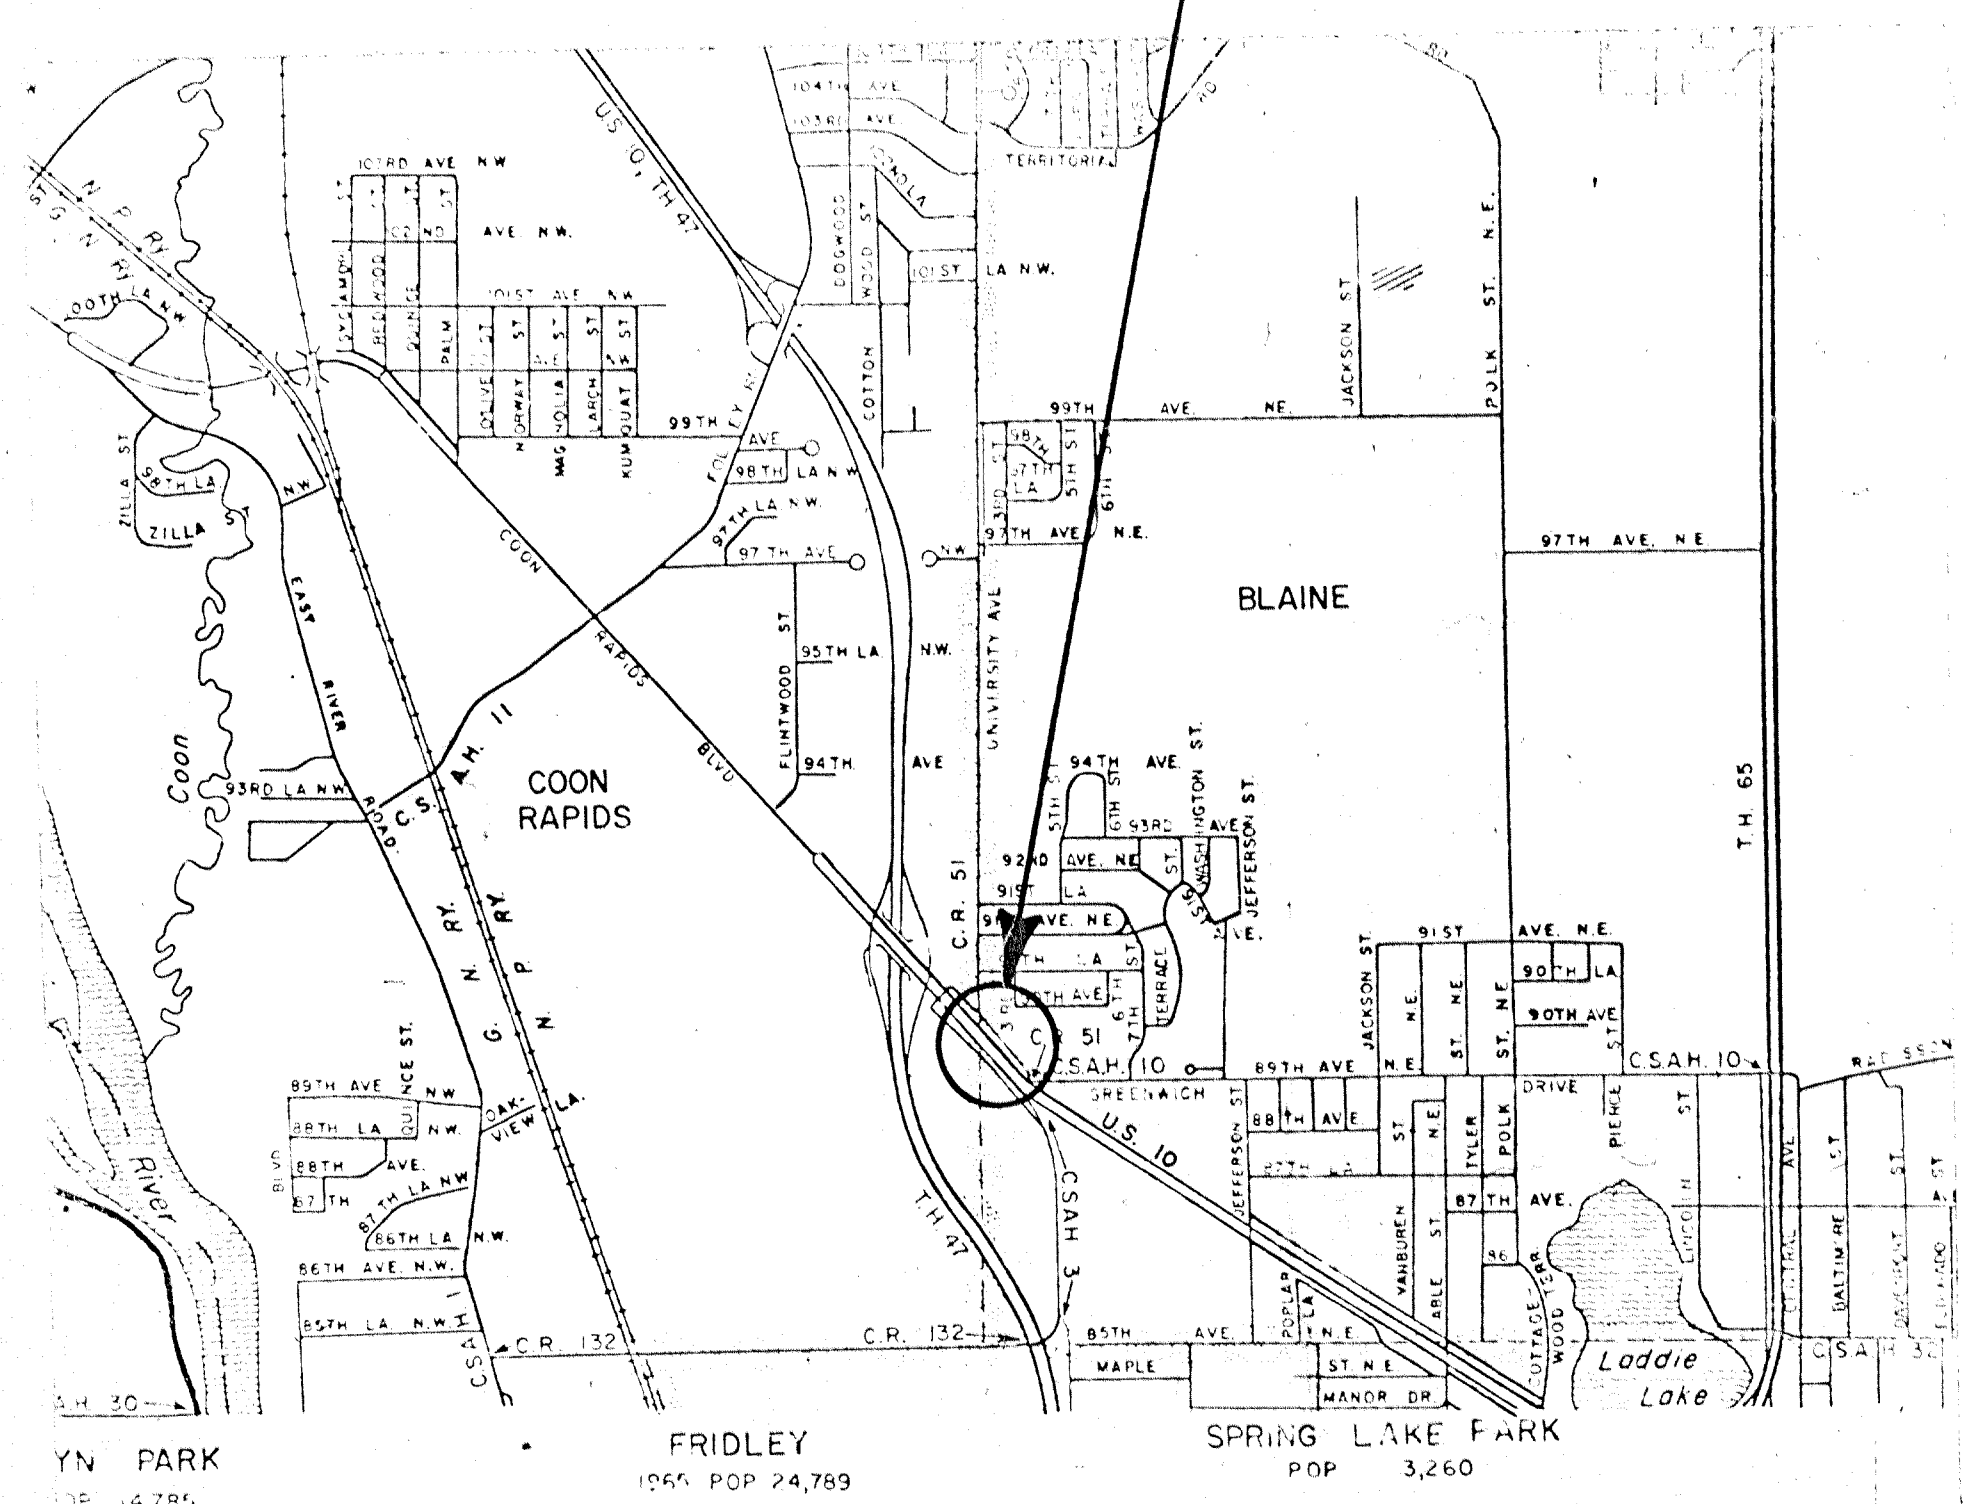

PREPARED BY
SUBURBAN ENGINEERING
6875 HIGHWAY NO. 65 NE
FRIDLEY, MINNESOTA, 55432

I HEREBY CERTIFY THAT THIS PLAN, SPECIFICATION OR REPORT WAS PREPARED BY ME OR UNDER MY DIRECT SUPERVISION AND THAT I AM A DULY REGISTERED PROFESSIONAL ENGINEER UNDER THE LAWS OF THE STATE OF MINNESOTA.
William E. Jensen
DATE Sept 11, 1992 REG. NO. 5830

ALL APPLICABLE FEDERAL, STATE AND LOCAL LAWS AND ORDINANCES WILL BE COMPLIED WITH IN THE CONSTRUCTION OF THIS PROJECT.

DESIGN DESIGNATION

ADT (CURRENT YEAR) _____
ADT (FUTURE YEAR) _____
HCADT (FUTURE YEAR) _____
_____ Ton Design _____ S.F.
Design Speed _____ MPH
Design Speed not achieved at:
STA. _____ TO STA. _____ MPH
STA. _____ TO STA. _____ MPH

SPECIFICATIONS

THE "STANDARD SPECIFICATIONS FOR HIGHWAY CONSTRUCTION", DATED JAN. 1, 1972 SHALL GOVERN, EXCEPT AS MODIFIED BY THE SPECIAL PROVISIONS.

_____ COUNTY ENGINEER	_____ DATE
RECOMMENDED FOR APPROVAL _____ CITY MANAGER	19____
RECOMMENDED FOR APPROVAL _____ DISTRICT ENGINEER	19____
RECOMMENDED FOR APPROVAL _____ STATE AID PLANS ENGINEER	19____
APPROVED _____ STATE AID ENGINEER	19____