


CITY OF BLAINE

IMPROVEMENT PROJECT 1971-4

UNIVERSITY AVE. STREET IMPROVEMENT

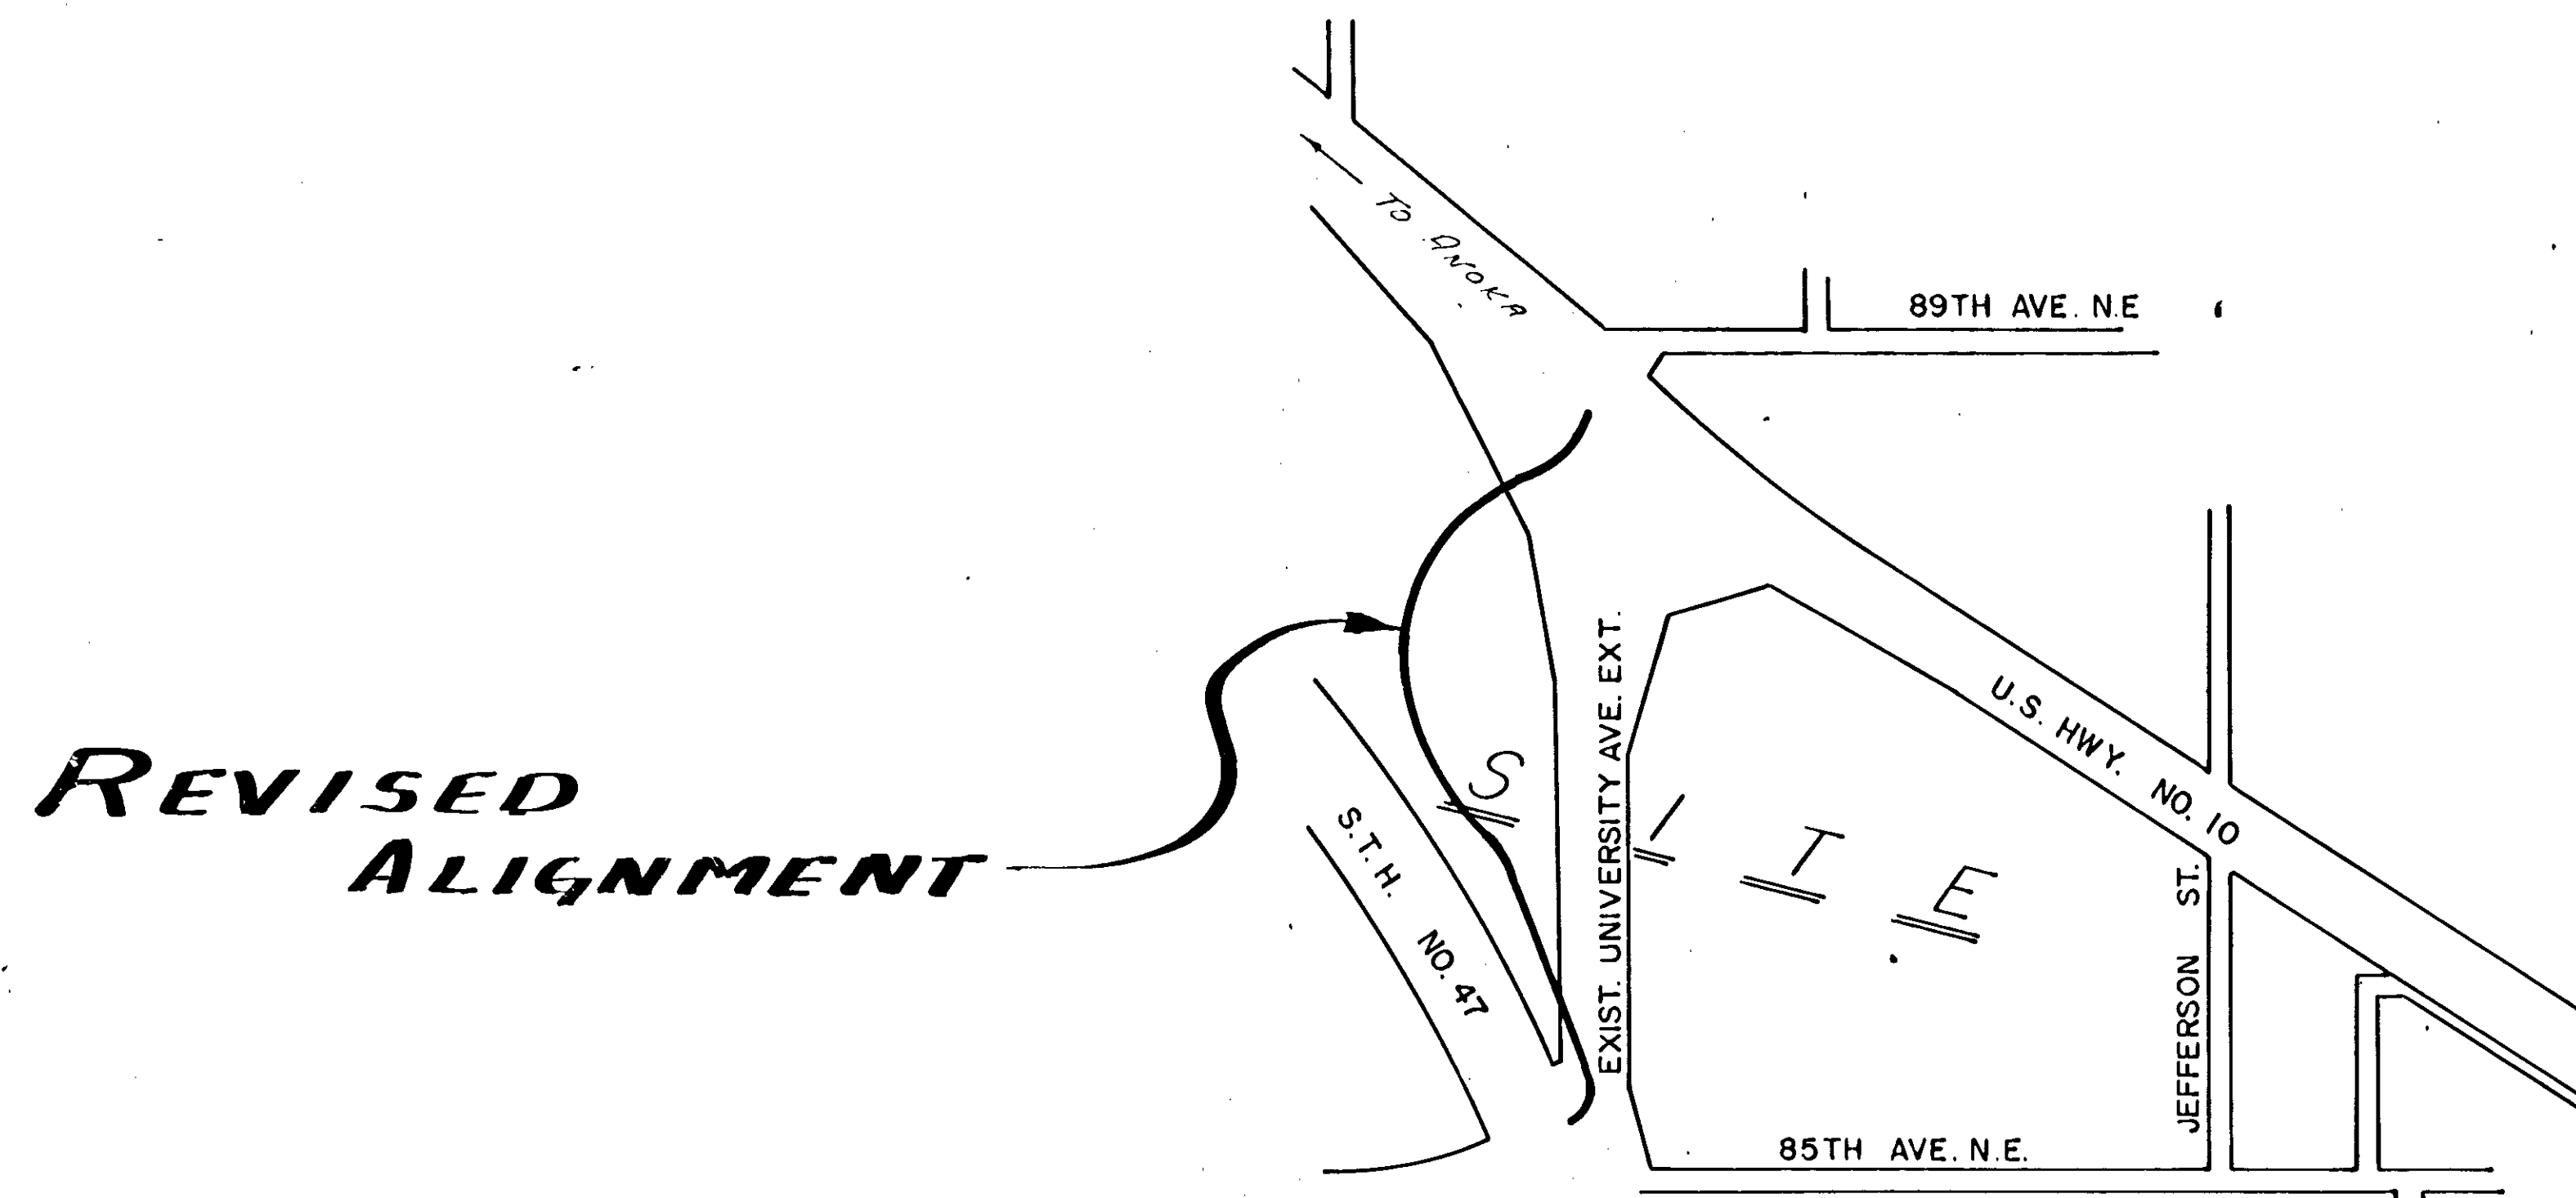

LOCATION MAP
1" = 500'



I HEREBY CERTIFY THAT THIS PLAN WAS PREPARED BY ME OR UNDER MY DIRECT SUPERVISION AND THAT I AM A DULY REGISTERED PROFESSIONAL ENGINEER UNDER THE LAWS OF THE STATE OF MINNESOTA.

Richard L. Sw

DATE MARCH 4, 1971 RES NO. 4563

BOOK	PAGE	REVISION DATE	REV. BY	CHK. BY
TITLE SHEET				
MIDLAND CONSULTANTS, INC. CONSULTING ENGINEERS 1440 COUNTY ROAD 7 MINNEAPOLIS, MINNESOTA 55432				
SCALE	NONE	DESIGNED BY		SHEET 1
DATE	<u>MARCH 11</u>	DRAWN BY	ANDY	OF 15 SHEETS
FILE NO.	<u>7103</u>	CHECKED BY		