


### PAVEMENT MARKING

KEY	WIDTH	LENGTH	COLOR	MATERIAL	NOTE
①	4"	SHOWN	WHITE	PAINT	
②	4"	SHOWN	YELLOW	PAINT	DOUBLE STRIPE
③	4"	10'(40' SPACE)	WHITE	PAINT	
④	1.5"	SHOWN	WHITE	PAINT	

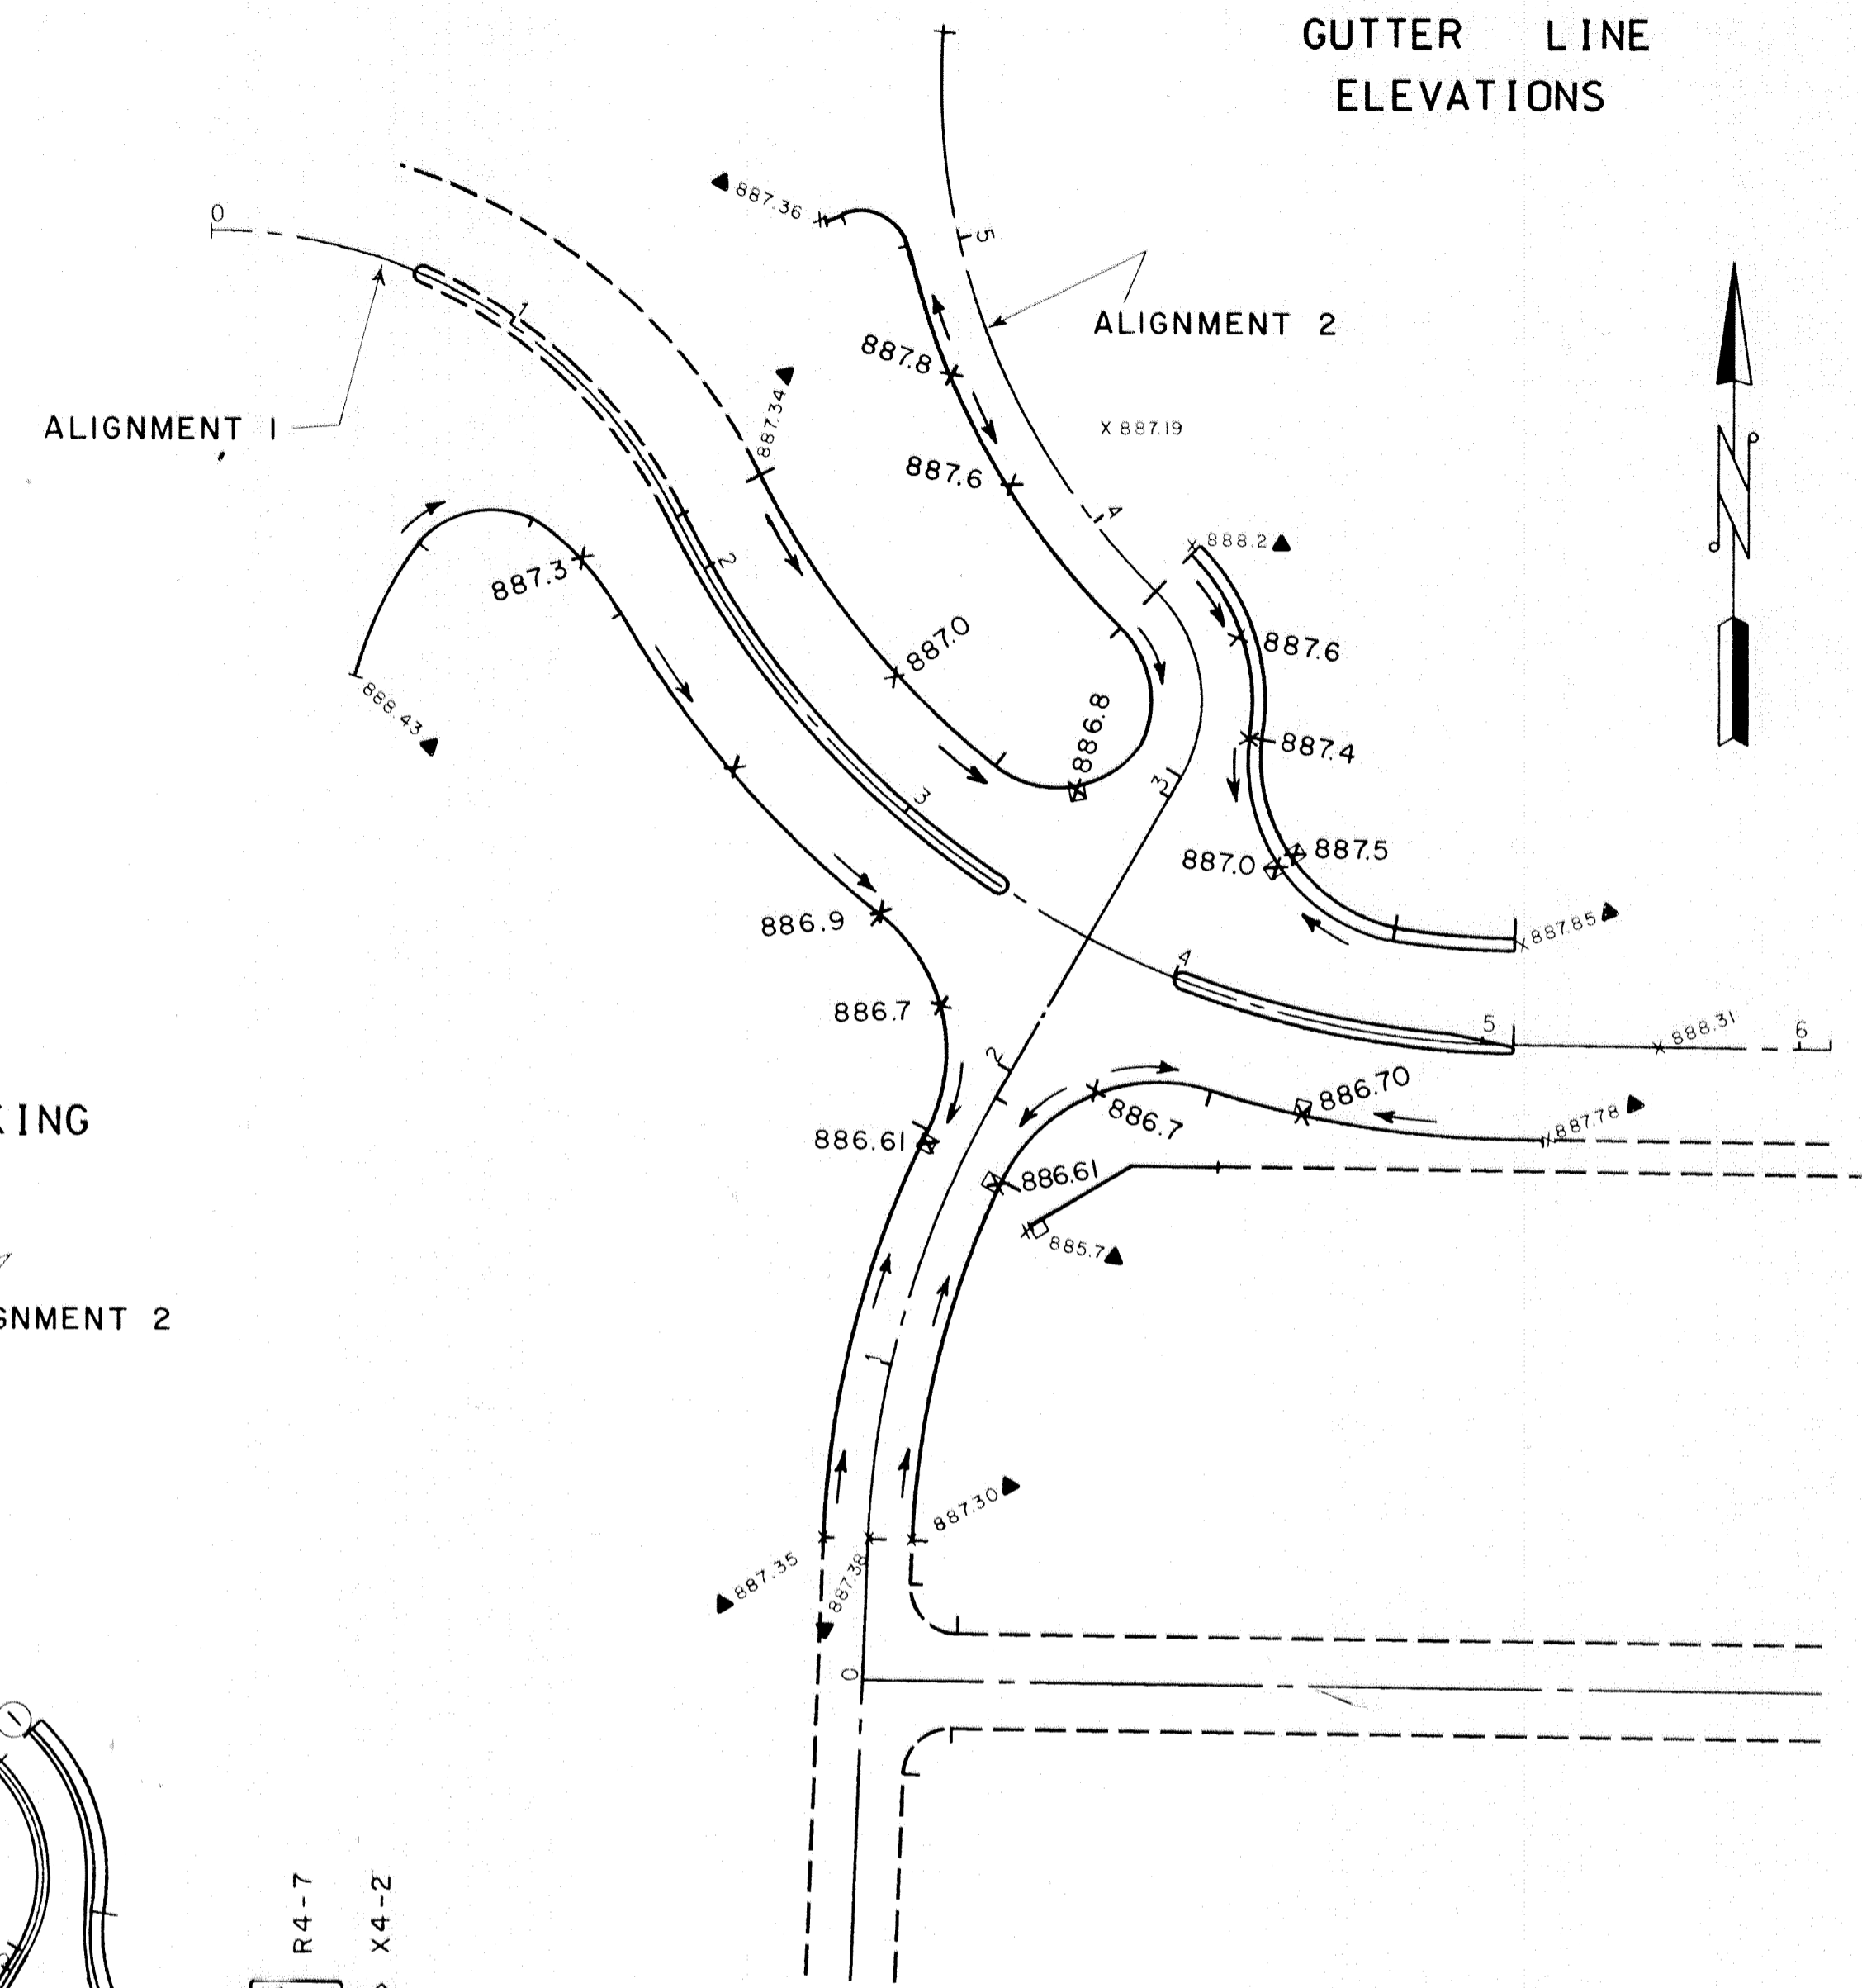

UNIVERSITY NORTHTOWN SERVICE DRIVE ALIGNMENT PROJECT 87-04 BLAINE, MINNESOTA

Ort Schelen Mayeron & Associates, Inc. Engineers • Surveyors • Planners

2021 East Hennepin Avenue • Minneapolis, MN 55413 • 612-331-8890

DATE: 11/04/7

JOHN A. HARWOOD P.E. 3932.10

REVISION NO. DATE

SCALE: 1" = 50'

DESIGN BY: J.A.H.

CHECKED BY: J.A.H.

COM. NO.: 3932.10

RECORD COPY BY: DATE

EXPLANATION