



STATE OF MINNESOTA  
 DEPARTMENT OF TRANSPORTATION  
 CONSTRUCTION PLAN FOR BITUMINOUS OVERLAY

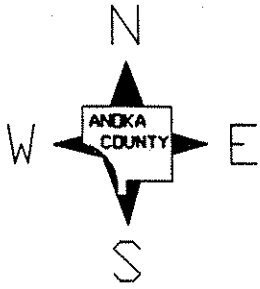

COUNTY STATE AID HIGHWAY NO. 22  
 COUNTY ROAD NO. \_\_\_\_\_  
 From 2450' WEST OF T.H. 65  
 To T.H. 65  
 From \_\_\_\_\_  
 To \_\_\_\_\_

COUNTY PROJECT NO. 92-32-22

GROSS LENGTH 2450 FEET 0.464 MILES  
 BRIDGES LENGTH 0 FEET 0 MILES  
 EXCEPTIONS LENGTH 0 FEET 0 MILES  
 NET LENGTH 2450 FEET 0.464 MILES

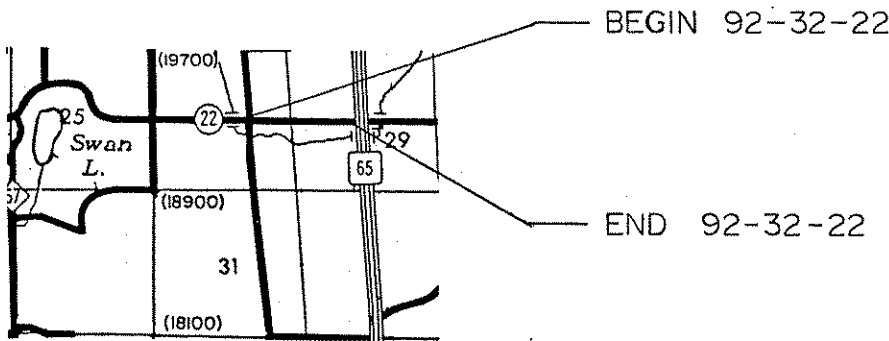

DESIGN SPEED

55 MPH.

GOVERNING SPECIFICATIONS

THE 1988 EDITION OF THE MINNESOTA DEPARTMENT OF TRANSPORTATION "STANDARD SPECIFICATIONS FOR CONSTRUCTION" AND "SUPPLEMENTAL SPECIFICATIONS TO THE 1988 STANDARD SPECIFICATIONS FOR CONSTRUCTION" DATED 1/2/1991 SHALL GOVERN.

ALL APPLICABLE FEDERAL, STATE AND LOCAL LAWS AND ORDINANCES WILL BE COMPLIED WITH IN THE CONSTRUCTION OF THIS PROJECT.

I HEREBY CERTIFY THAT THIS PLAN WAS PREPARED BY ME OR UNDER MY DIRECT SUPERVISION AND THAT I AM A DULY REGISTERED PROFESSIONAL ENGINEER UNDER THE LAWS OF THE STATE OF MINN.

*Paul K. Reed*

COUNTY ENGINEER

DATE 5-22-92

ANKA

COUNTY

REG. NO.

6549

RECOMMENDED FOR APPROVAL \_\_\_\_\_, 19\_\_\_\_  
 DISTRICT ENGINEER

RECOMMENDED FOR APPROVAL \_\_\_\_\_

APPROVED \_\_\_\_\_, 19\_\_\_\_  
 STATE AID ENGINEER

COUNTY PROJECT 92-32-22

STATE AID PROJECT \_\_\_\_\_

ITEM NO	ITEM	UNIT	TOTAL EST. QUANT
2232.501	MILL BITUMINOUS SURFACE	SQ.YD.	409
2331.508	TYPE 41 WEARING COURSE MIXTURE	TON	920
2331.512	TYPE 31 LEVELING COURSE MIXTURE	TON	300
2357.502	BITUMINOUS MATERIAL FOR TACK COAT	GAL.	737
2580.501	TEMPORARY LANE MARKING	RD.STA.	33

BASIS OF PLANNED QUANTITIES


2331 TYPE 41 WEARING COURSE MIXTURE: 110 LBS/SQ.YD. PER 1"

2357 BITUMINOUS MATERIAL FOR TACK COAT: 0.05 GAL/SQ.YD.

STANDARD DETAIL PLATES	
PLATE NO.	DESCRIPTION
0004 A	SPECIFICATION REFERENCE TO STANDARD PLATES
8000 I	STANDARD BARRICADES

# TYPICAL SECTIONS

STATION 0+00 TO STATION 24+50

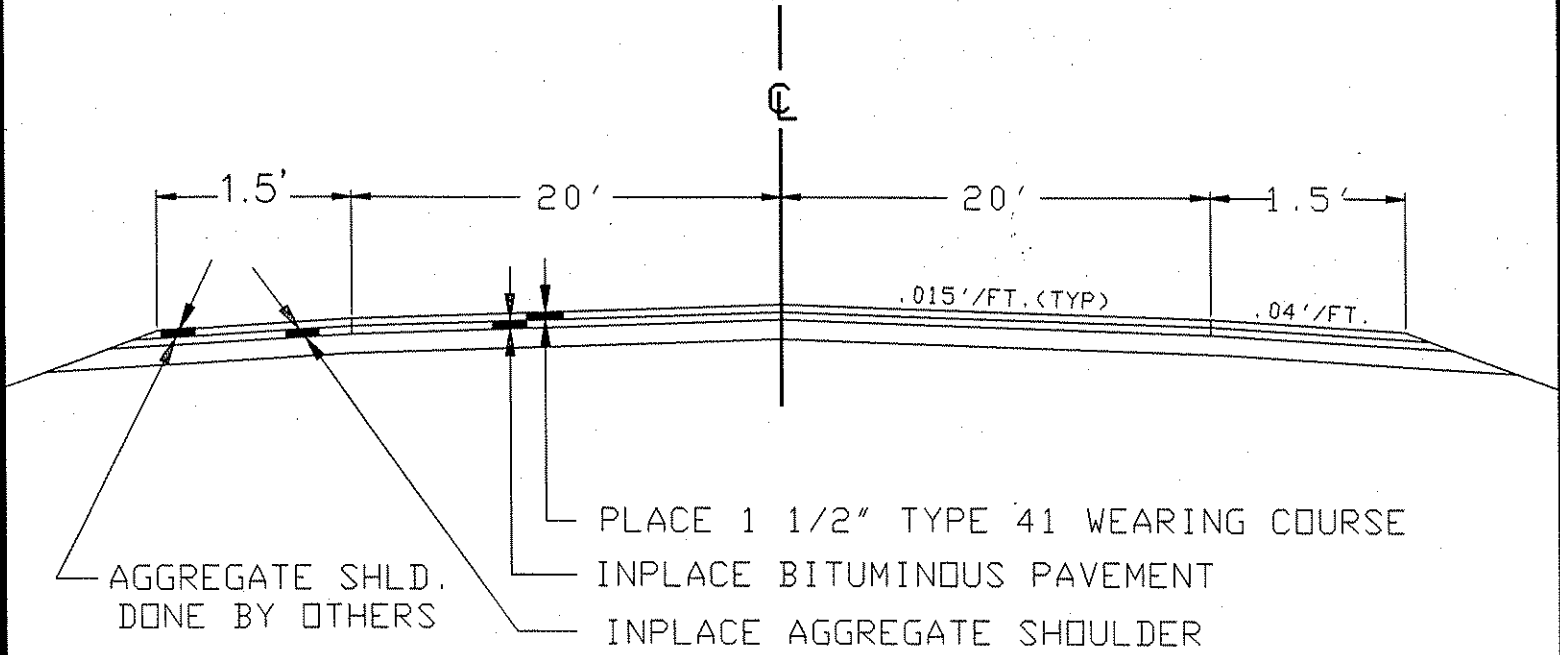


NOTE :

NOT TO SCALE

# TYPICAL ENTRANCES

## PAVED & UNPAVED STREETS

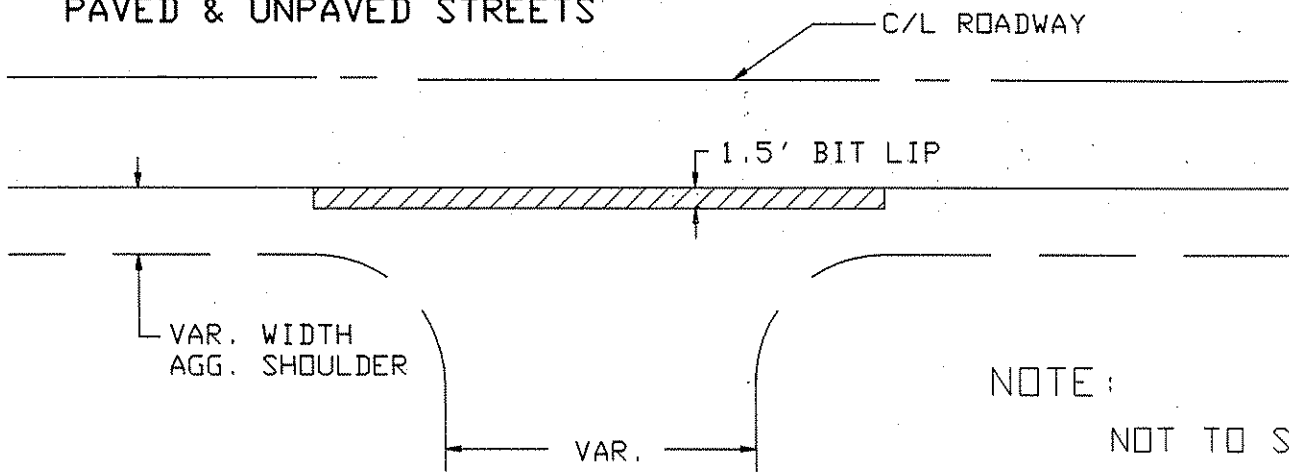

## COMMERCIAL & PRIVATE ENTRANCES

