



STATE OF MINNESOTA
 DEPARTMENT OF TRANSPORTATION
 CONSTRUCTION PLAN FOR BIT.OVERLAY AND
AGG.SHLD.

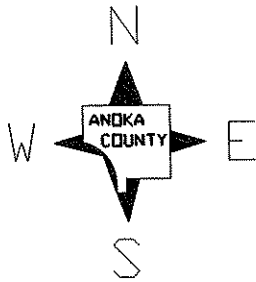

COUNTY ROAD NO. 84
 From SOUTH ANOKA CO. LINE
 To C.S.A.H. 14
 From _____
 To _____

COUNTY PROJECT NO. 95-37-84
 GROSS LENGTH 15845.00 FEET 3.001 MILES
 BRIDGES LENGTH 0.00 FEET 0.000 MILES
 EXCEPTIONS LENGTH 0.00 FEET 0.000 MILES
 NET LENGTH 15845.00 FEET 3.001 MILES

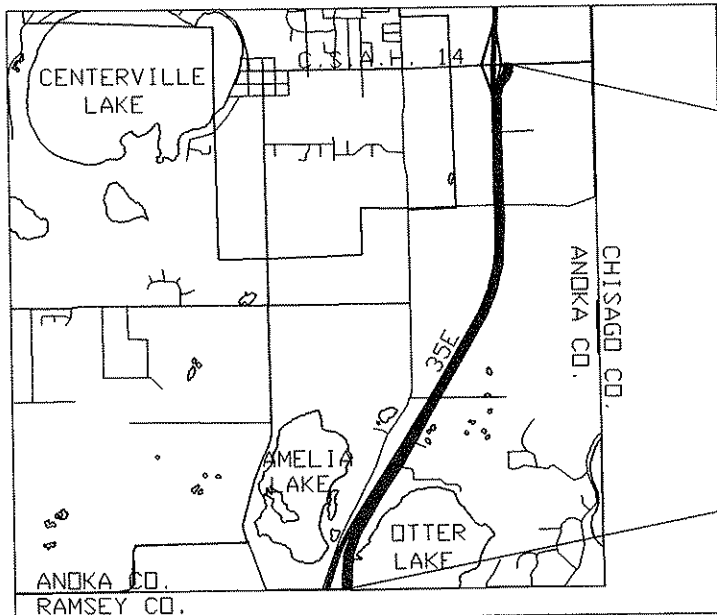

END C.P. 95-37-84

BEGIN C.P. 95-37-84

DESIGN SPEED

ALL APPLICABLE FEDERAL, STATE AND LOCAL LAWS AND ORDINANCES WILL BE COMPLIED WITH IN THE CONSTRUCTION OF THIS PROJECT.

I HEREBY CERTIFY THAT THIS PLAN WAS PREPARED BY ME OR UNDER MY DIRECT SUPERVISION AND THAT I AM A DULY REGISTERED PROFESSIONAL ENGINEER UNDER THE LAWS OF THE STATE OF MINN.

GOVERNING SPECIFICATIONS

THE 1988 EDITION OF THE MINNESOTA DEPARTMENT OF TRANSPORTATION "STANDARD SPECIFICATIONS FOR CONSTRUCTION", AS AMENDED BY THE MAY 2, 1994 SUPPLEMENTAL SPECIFICATIONS.

Donald W. Liska REG. NO. 20235 DATE 5/18/95
 DESIGN ENGINEER

APPROVED 5/18/95 *Jonsell*
 ANOKA COUNTY ENGINEER

ITEM NO	ITEM	UNIT	TOTAL EST. QUANT
④ 2123.503	MOTOR GRADER	HOUR	20
2221.501	AGGREGATE SHOULDERING, CLASS 5	TON	1,450
2232.501	MILL BITUMINOUS SURFACE	SQ YD	78
① 2340.508	TYPE 41 WEARING COURSE MIXTURE	TON	3,493
③ 2340.512	TYPE 31 LEVELING COURSE MIXTURE	TON	1,000
② 0340.601	2" THICK BIT. WEAR COURSE	TON	1,579
2357.502	BITUMINOUS MATERIAL FOR TACK COAT	GALLON	2,242
2580.501	TEMPORARY LANE MARKING	RD STA	159

- ① INCLUDES BIT.LIP QUANTITIES FOR PAVED STREET APPROACHES.
- ② INCLUDES 110 S.Y. FOR UNPAVED STREET APPROACHES,
1,469 S.Y. FOR PAVED ENTRANCES
- ③ INCLUDES 200 TON FOR DIPS AND 800 TON FOR SHOULDER ROUNDING.
- ④ FOR FINAL SHOULDER PREPARATION (SEE TYPICAL SECTIONS)

DESIGN DESIGNATIONS:


TYPE 41 WEAR: 41WEA50055Y
TYPE 31 WEAR: 31LVA50000Y

BASIS OF PLANNED QUANTITIES

2340 TYPE 41 WEARING COURSE MIX.: 120 LBS./SQ.YD. PER 1" THICK
2340 TYPE 31 LEVELING COURSE MIX.: 120 LBS./SQ.YD. PER 1" THICK
2357 BITUMINOUS MATERIAL FOR TACK COAT: 0.05 GAL./SQ.YD.

STANDARD DETAIL PLATES	
PLATE NO.	DESCRIPTION
0004 A	SPECIFICATION REFERENCE TO STANDARD PLATES
8000 I	STANDARD BARRICADES

TYPICAL SECTIONS

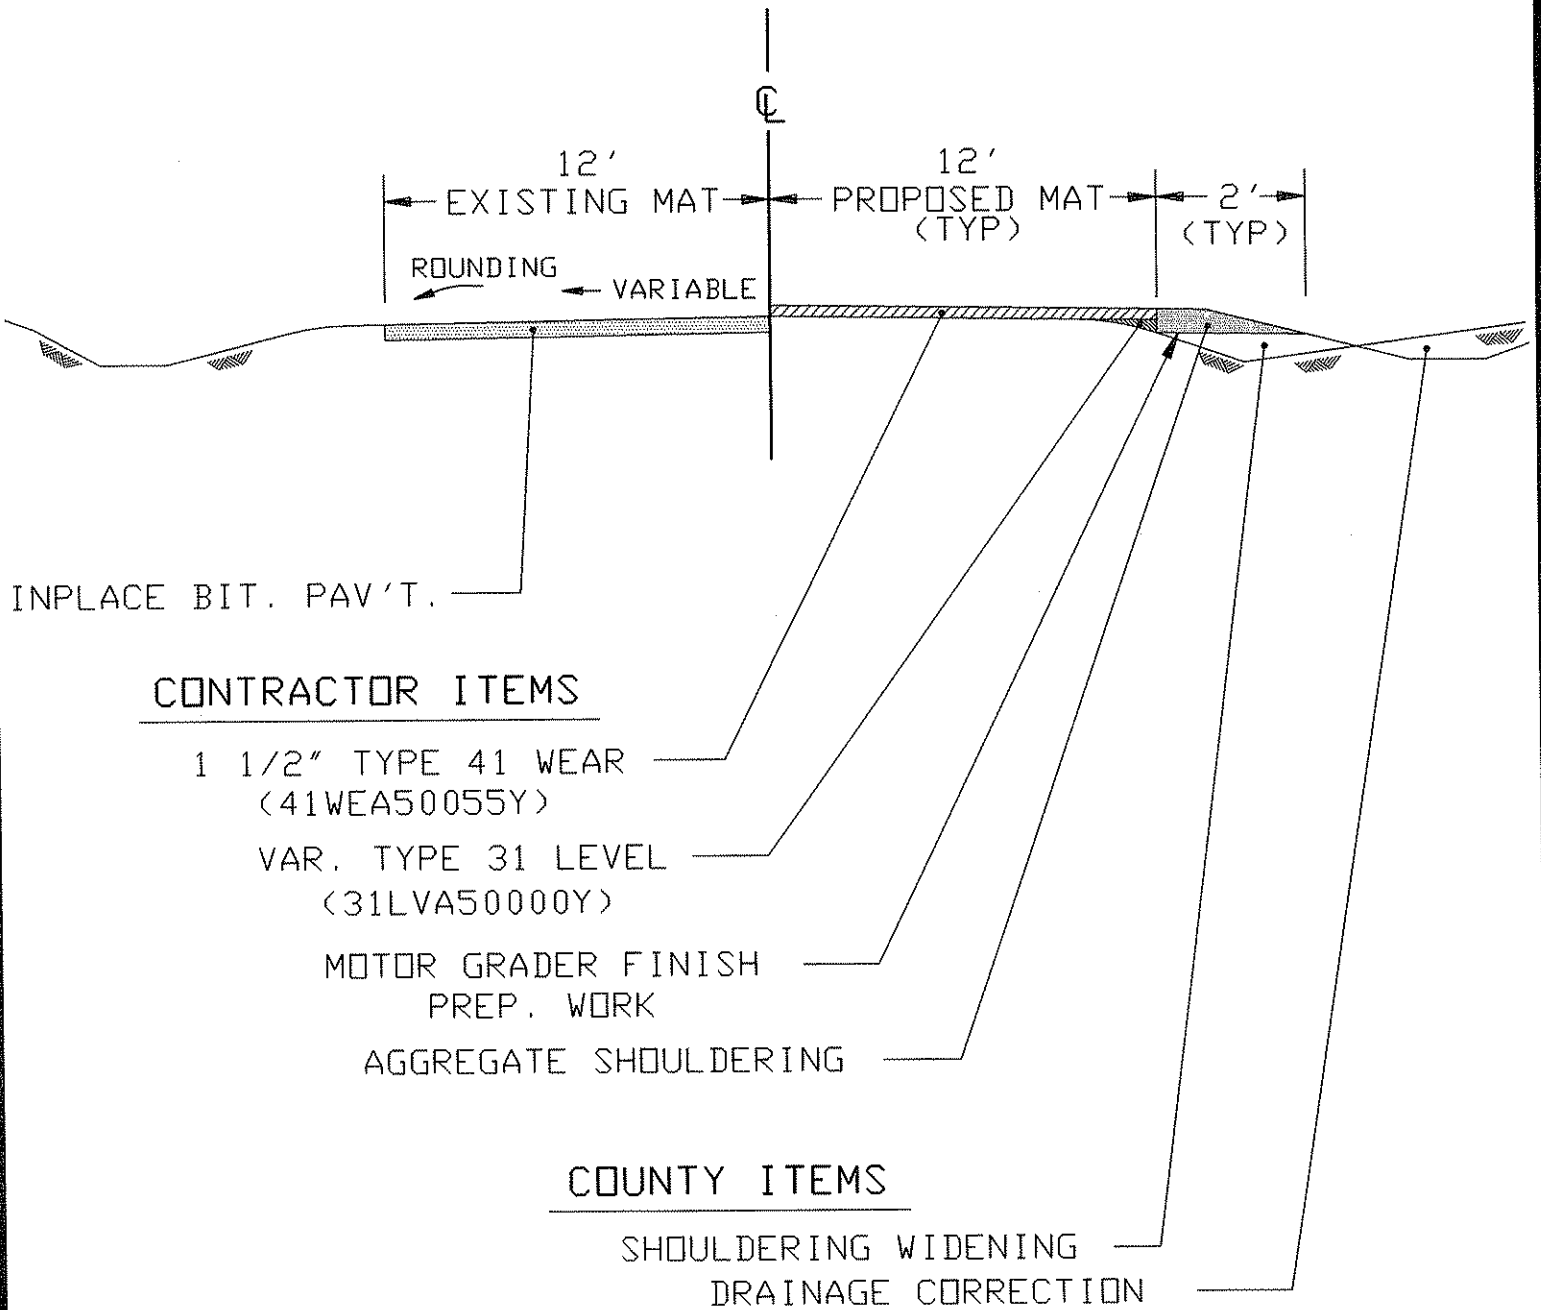


NOTE :

NOT TO SCALE


TYPICAL ENTRANCES

UNPAVED SIDE ROADS & STREETS

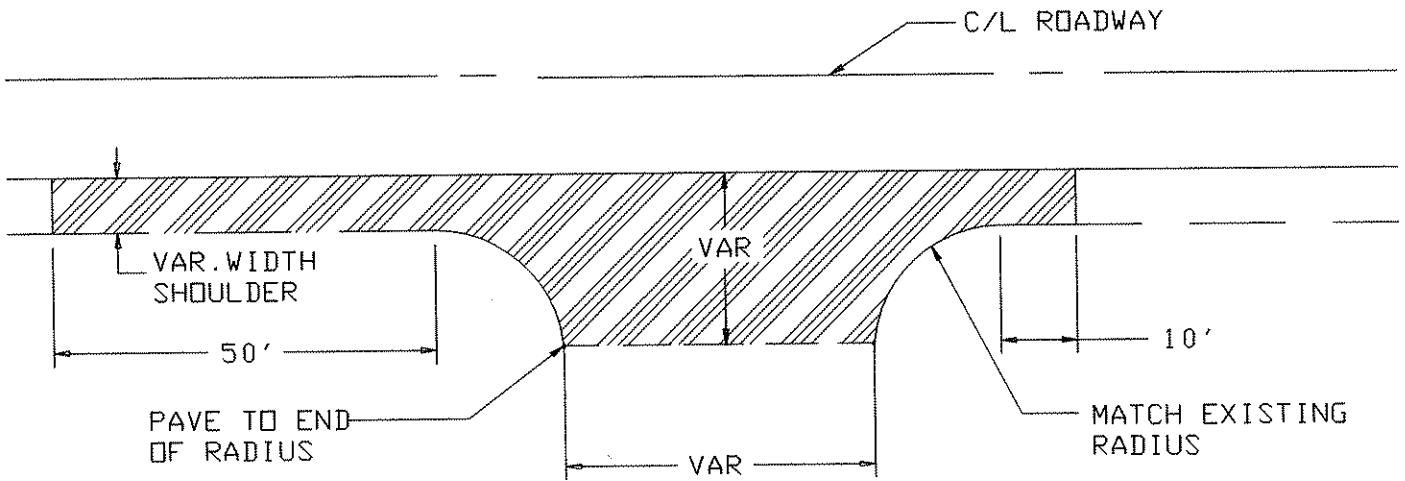

NOTE: PAID FOR AS ITEM 0340.601
(2" THICK BIT. WEARING COURSE)

PAVED SIDE ROADS & STREETS

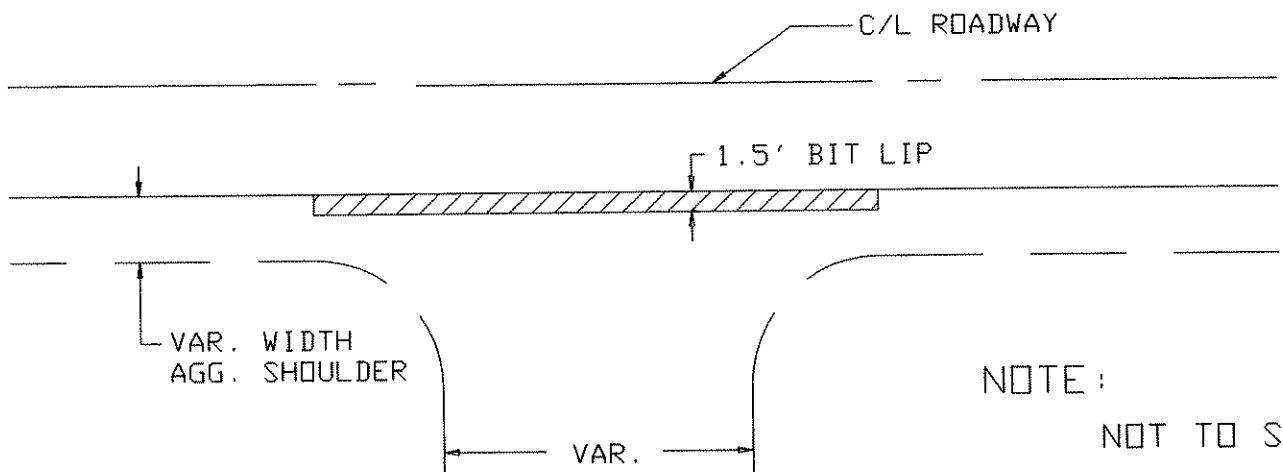


NOTE:
NOT TO SCALE

NOTE: KICKOUT PAID FOR AS ITEM NO. 2340.508
(TYPE 41 WEARING COURSE MIXTURE)


TYPICAL ENTRANCES

UNPAVED DRIVEWAY AND FIELD ENTRANCES

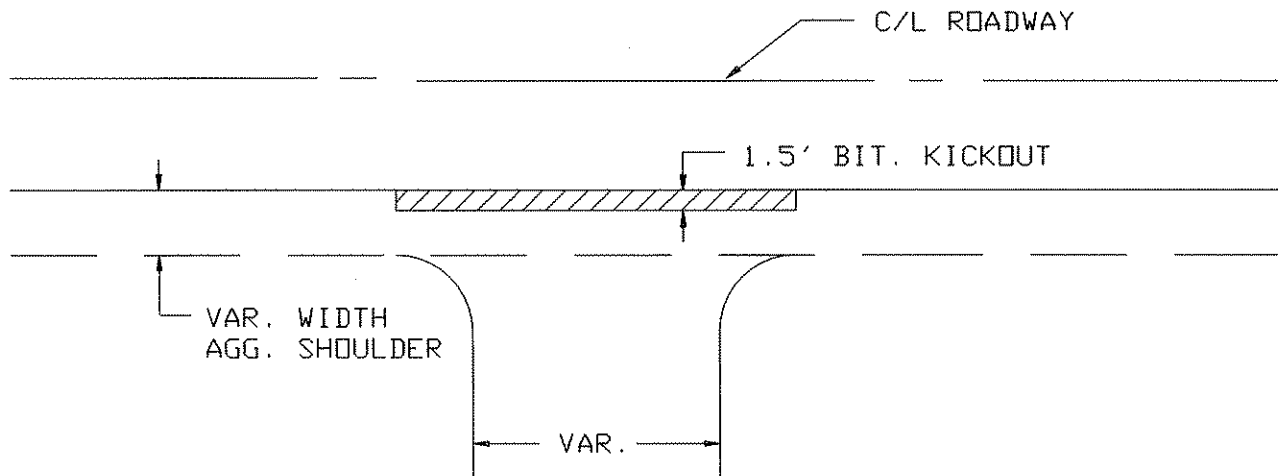

NOTE: KICKOUT PAID FOR AS ITEM NO. 2340.508
(TYPE 41 WEARING COURSE MIXTURE)

PAVED ENTRANCES

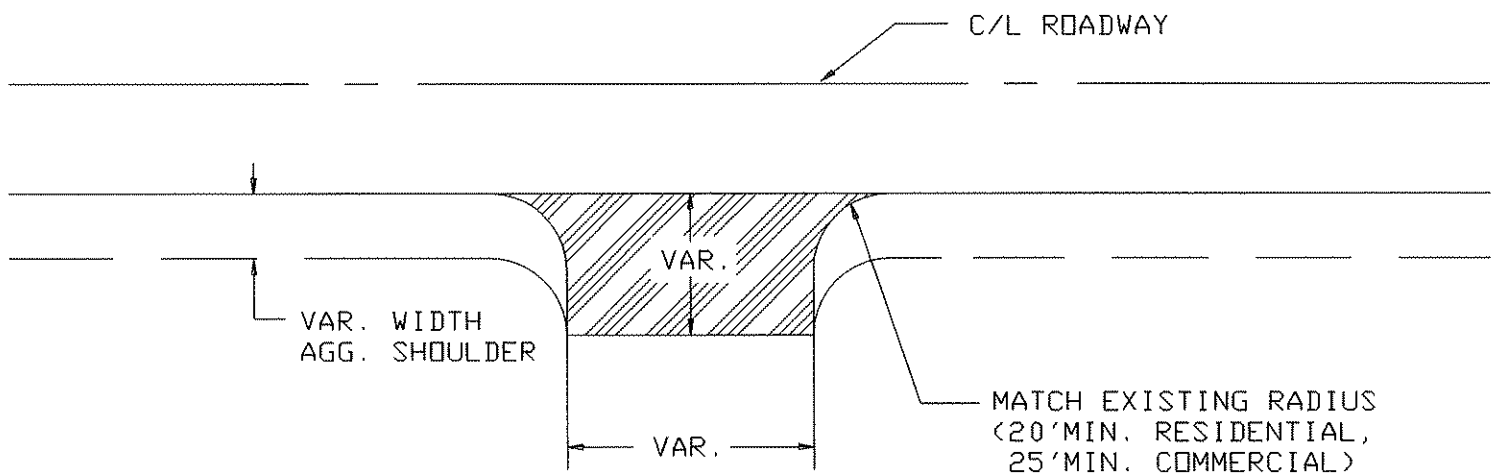



NOTE: PAID FOR AS ITEM 0340.601
(2" THICK BIT. WEARING COURSE)

NOTE:


NOT TO SCALE

TYPICAL SECTIONS

BUTT JOINTS

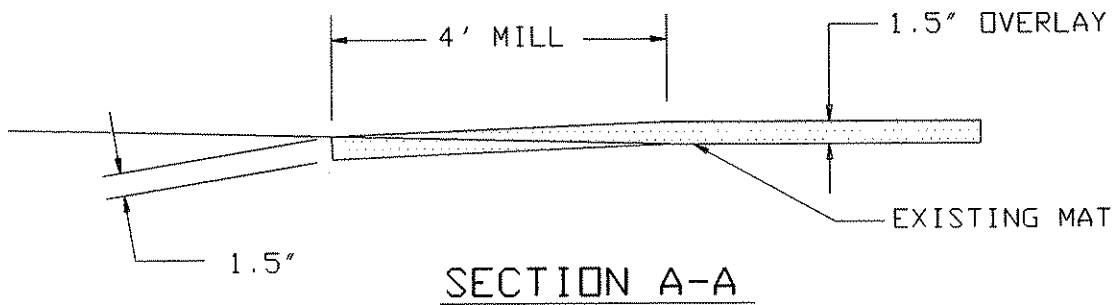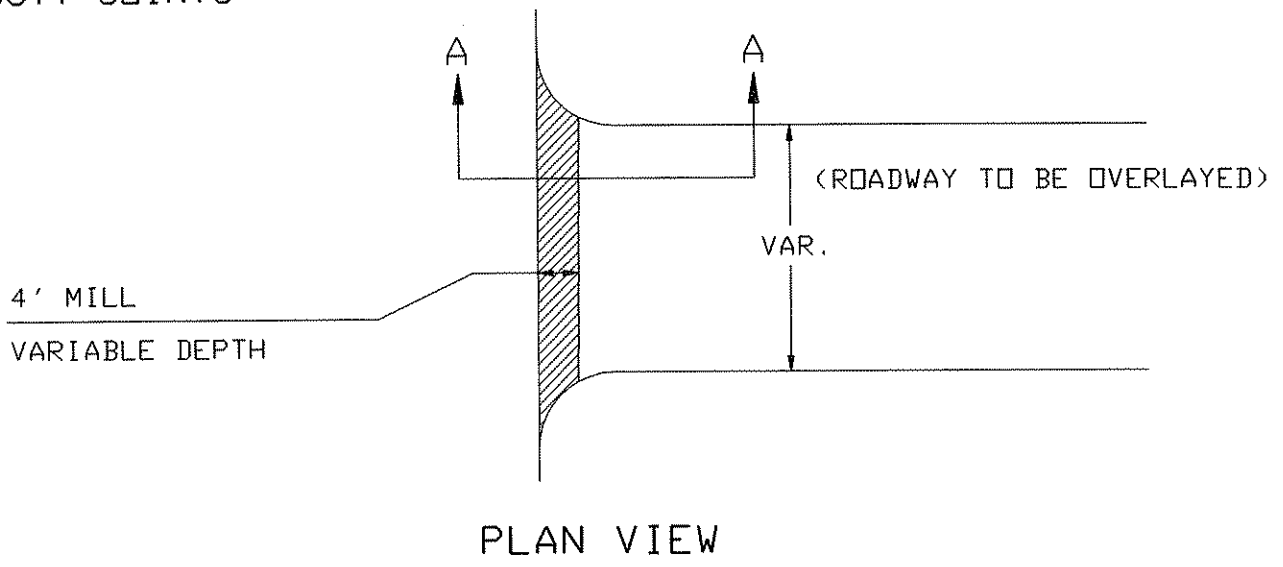

BITUMINOUS SIDE STREETS

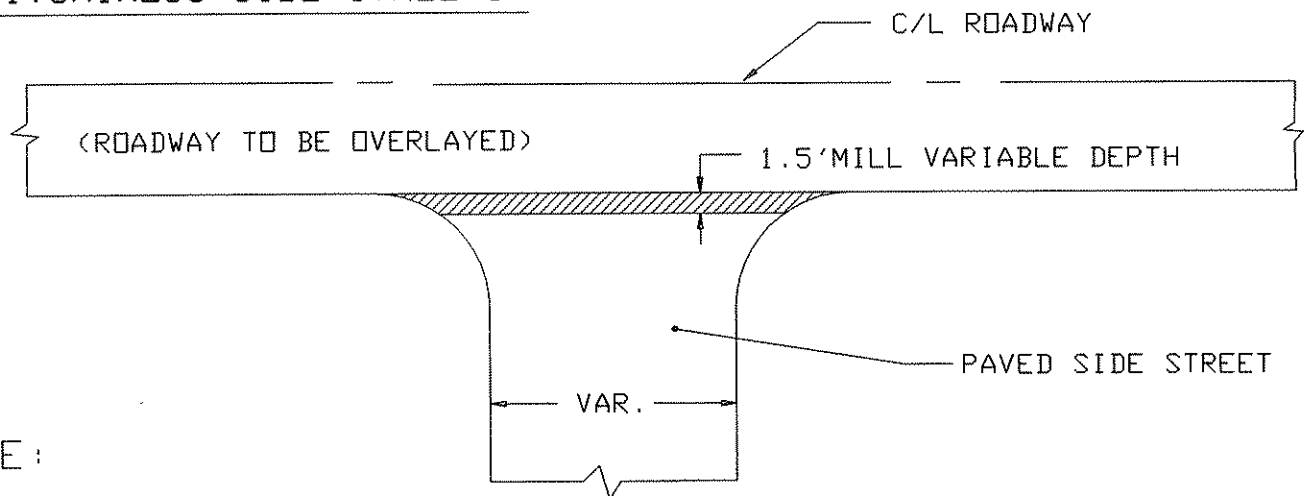

NOTE :

NOT TO SCALE