


TYPICAL ENTRANCES

PAVED AND UNPAVED STREETS AND ENTRANCES

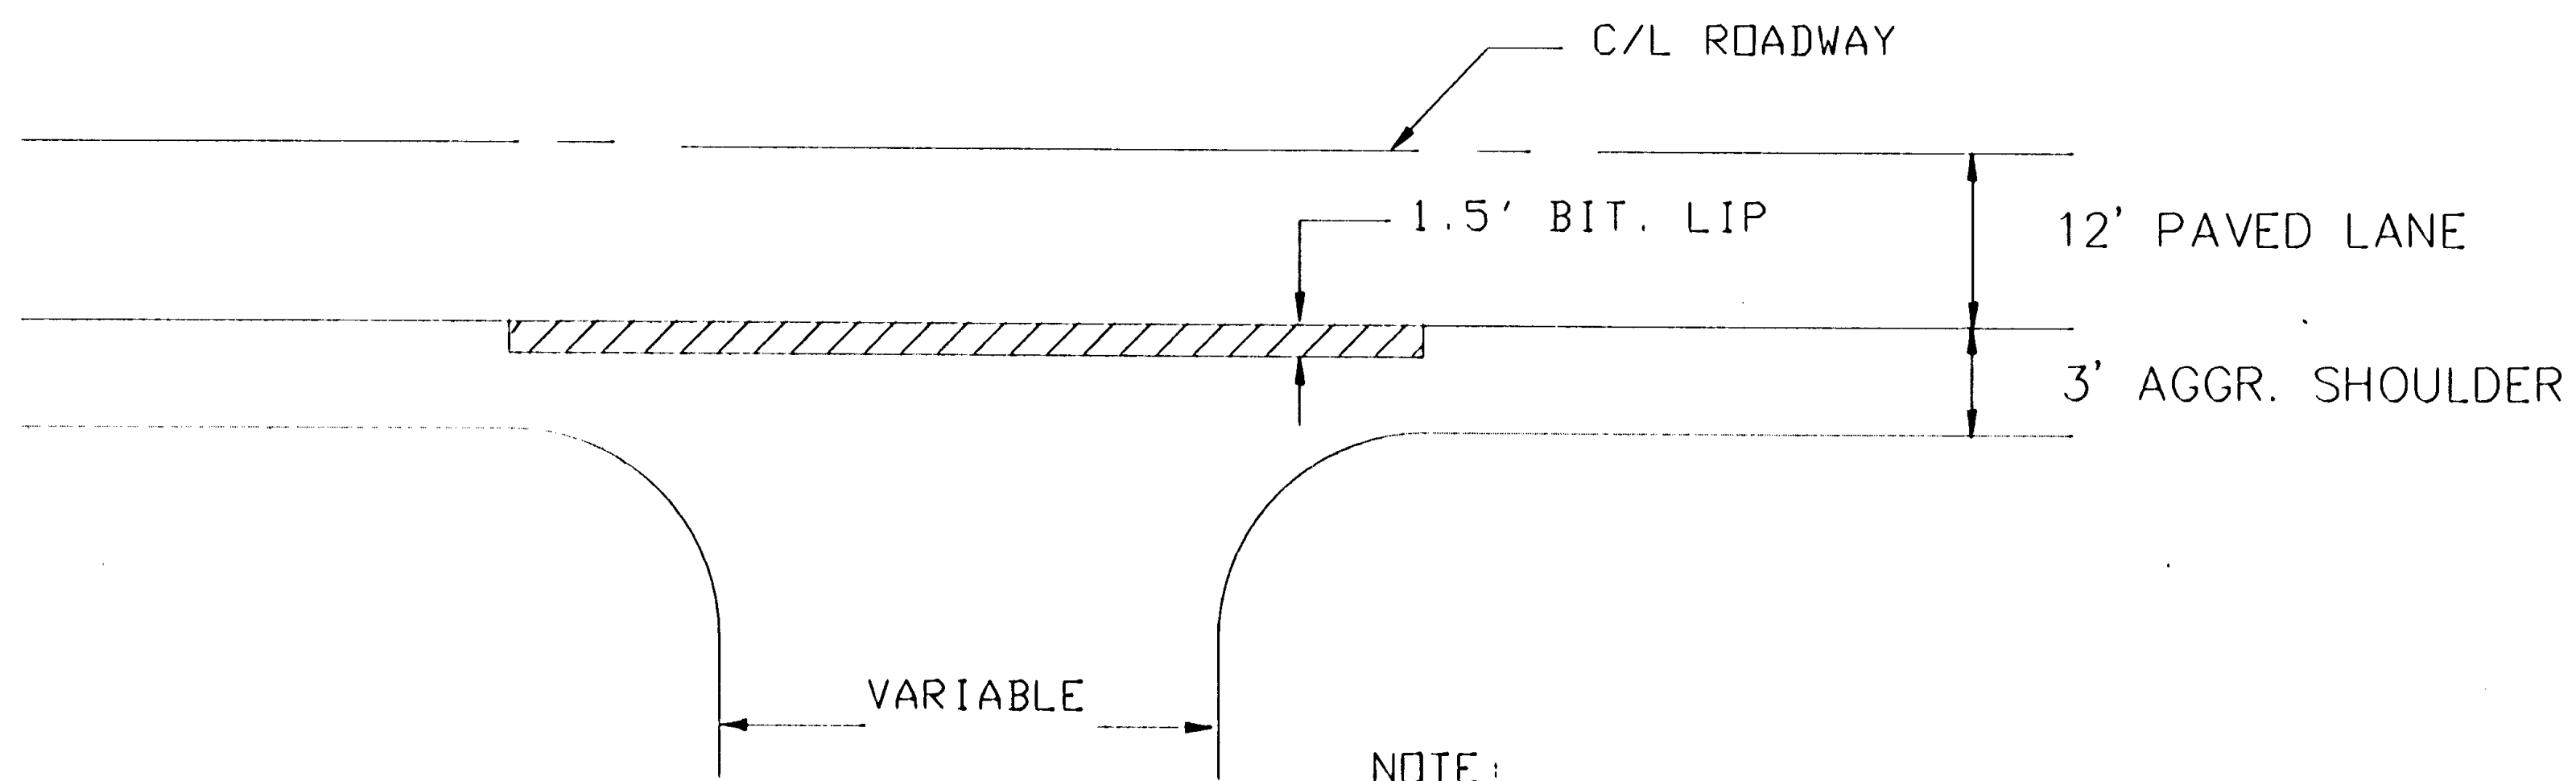


NOTE:
ON PAVED ENTRANCES
TACK PAVEMENT &
FEATHER BIT. TO
BLEND WITH EXISTING
DRIVEWAY.


NOTE: NOT TO SCALE

ENTRANCE SLOPES

FILL SECTION

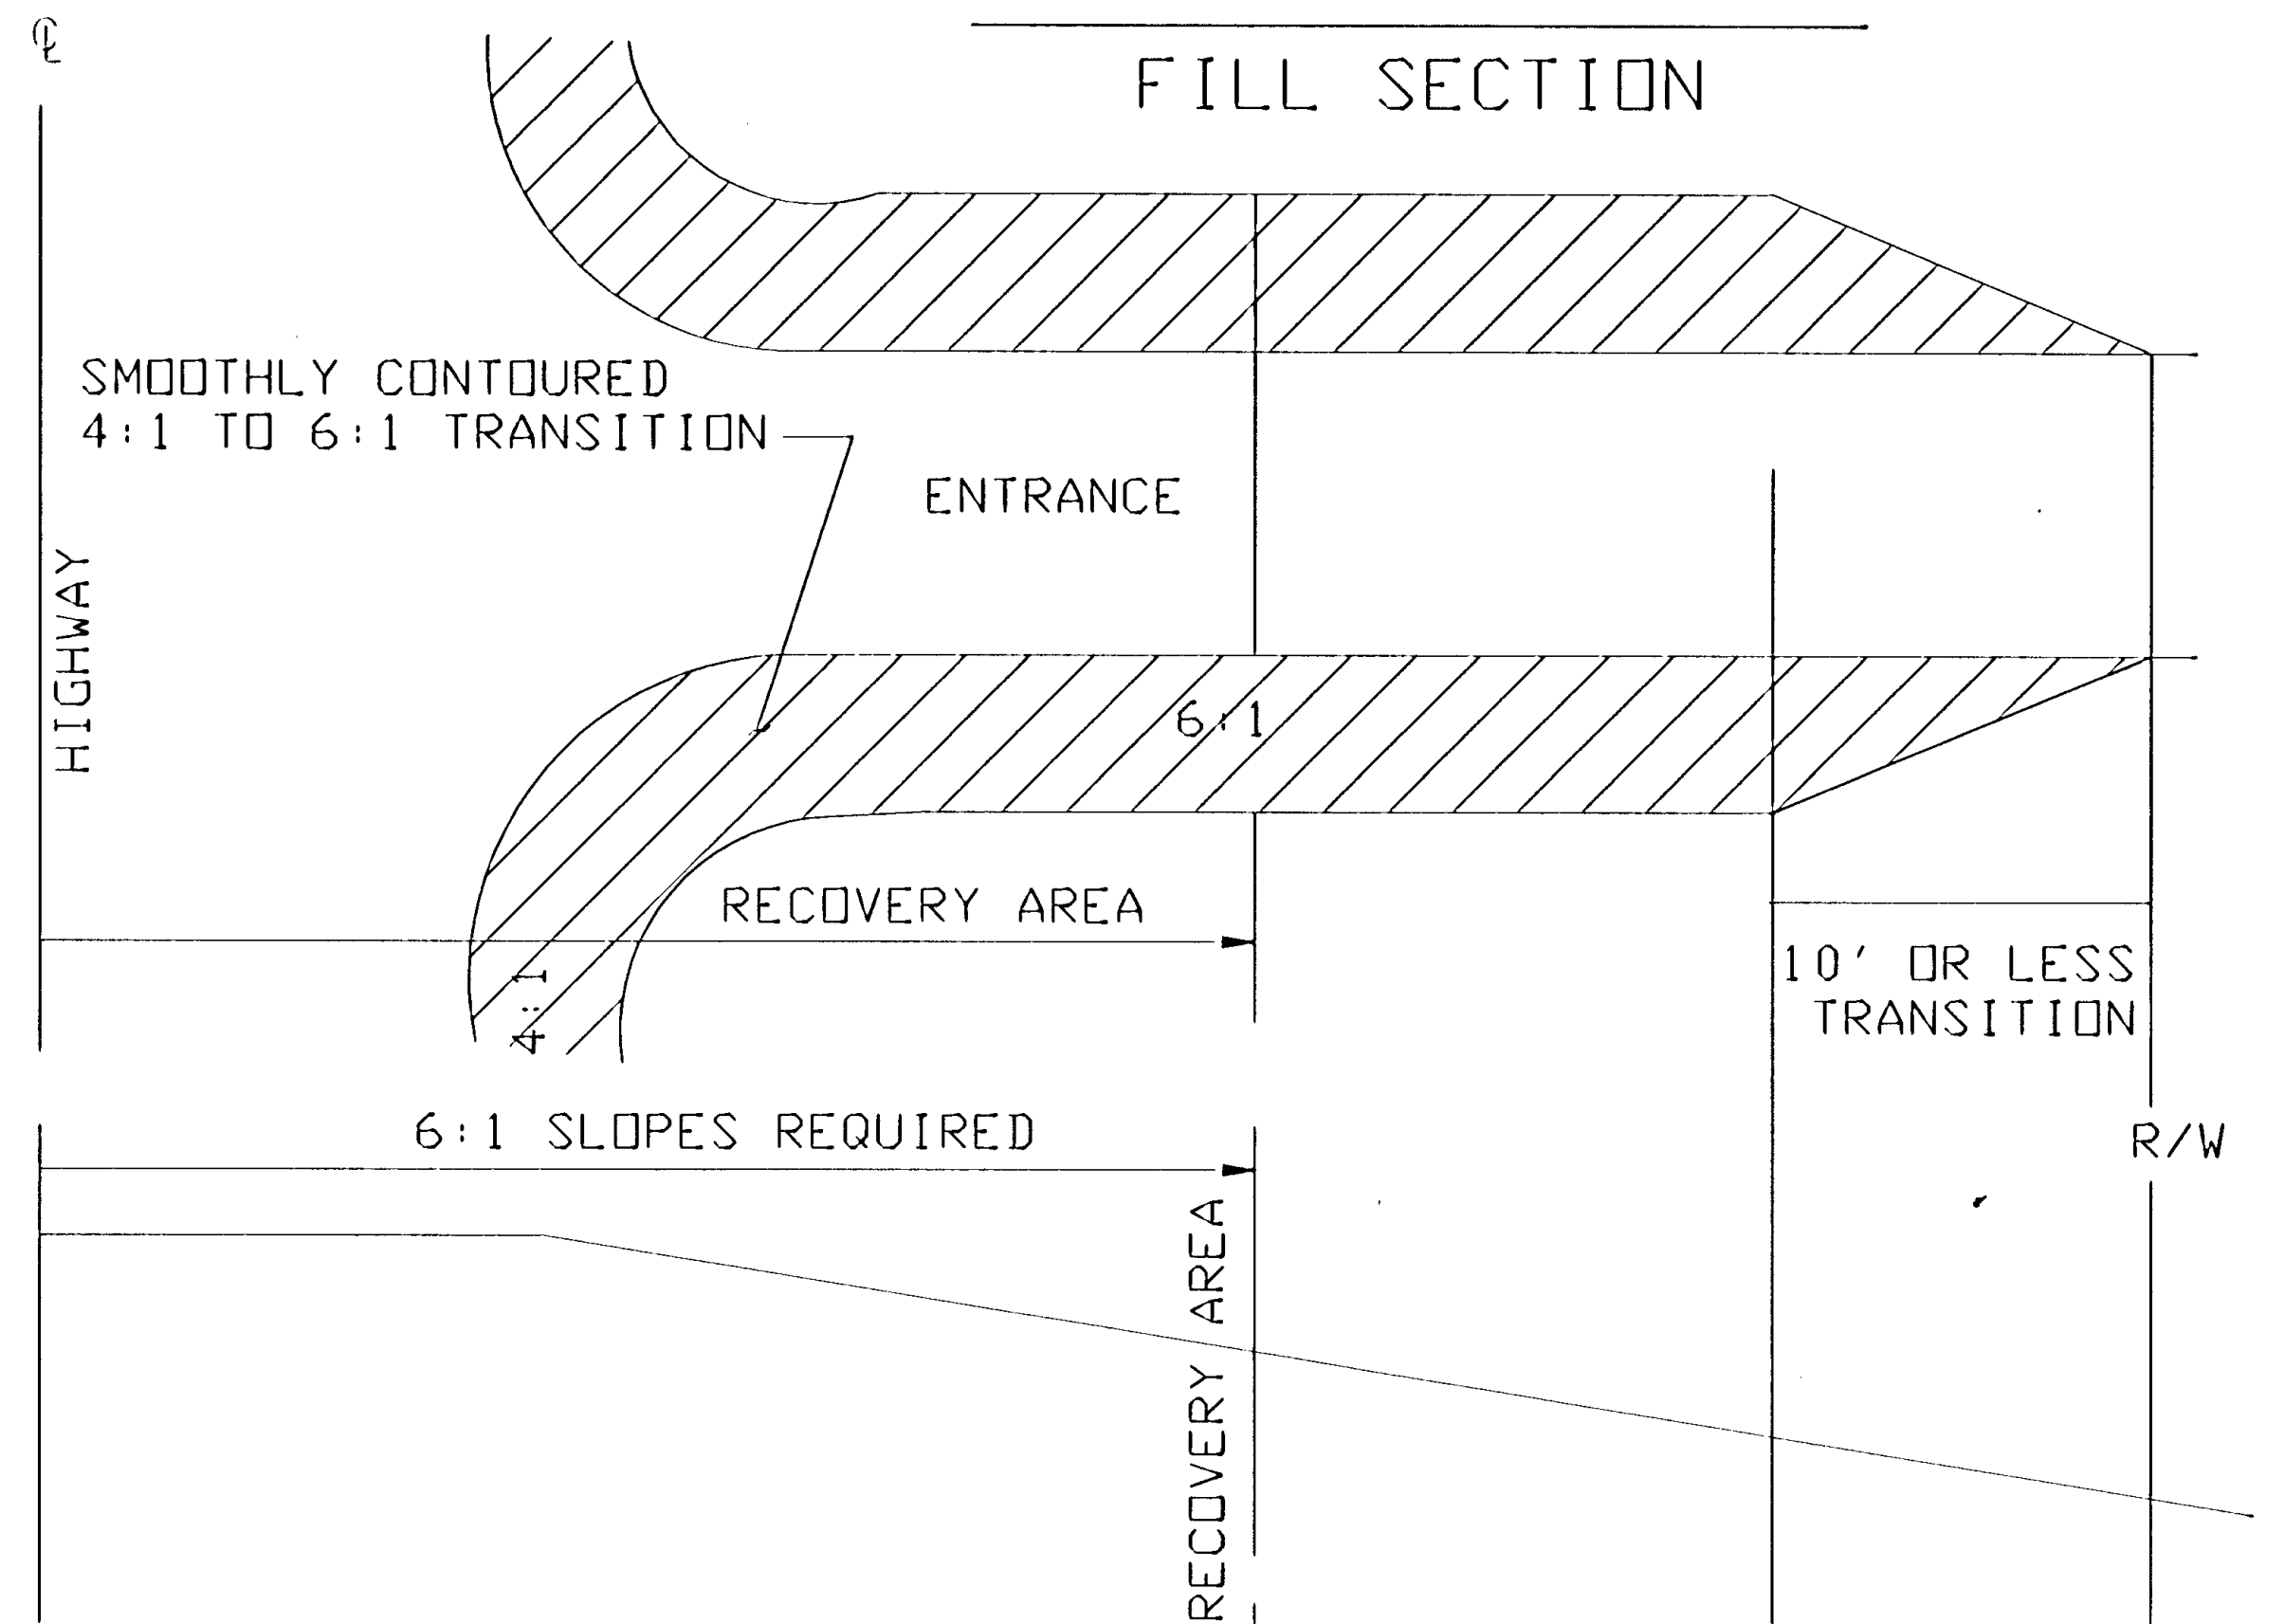

DITCH SECTION

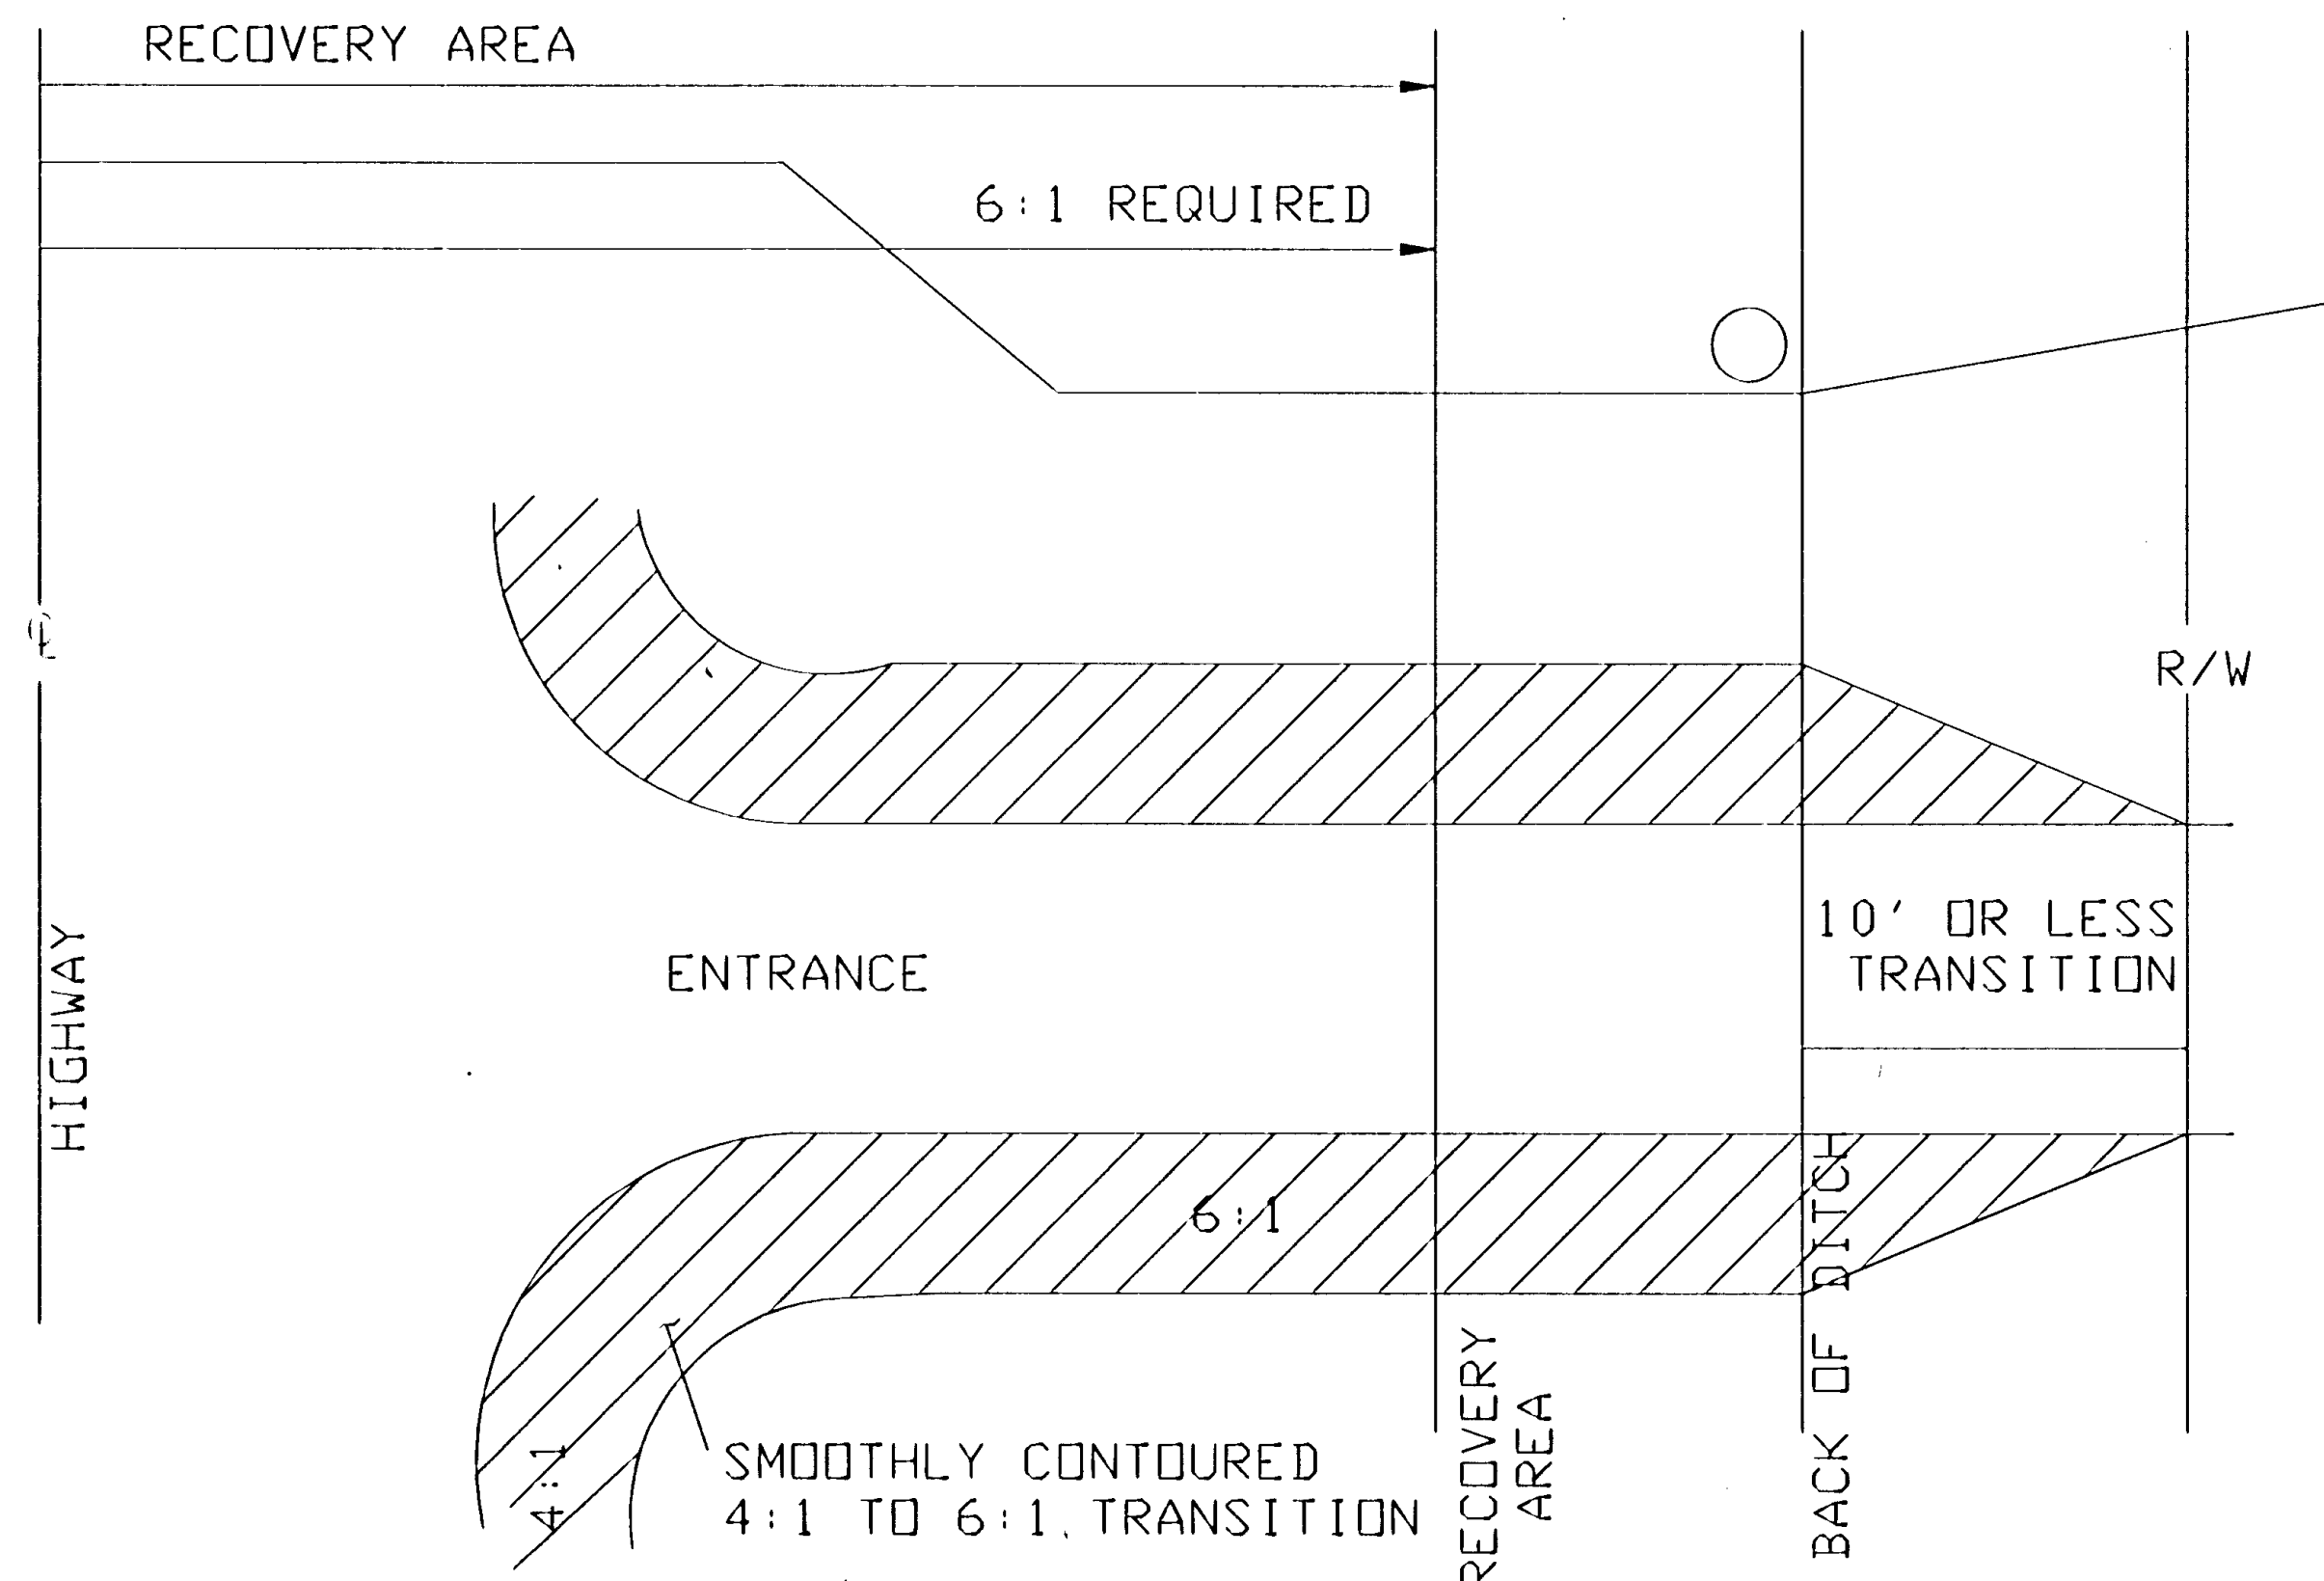

STANDARD DETAILS