


### TYPICAL SECTION

STATION 0+00 TO STATION 13+06 ① ③  
(CSAH 21 TO MILL ROAD)

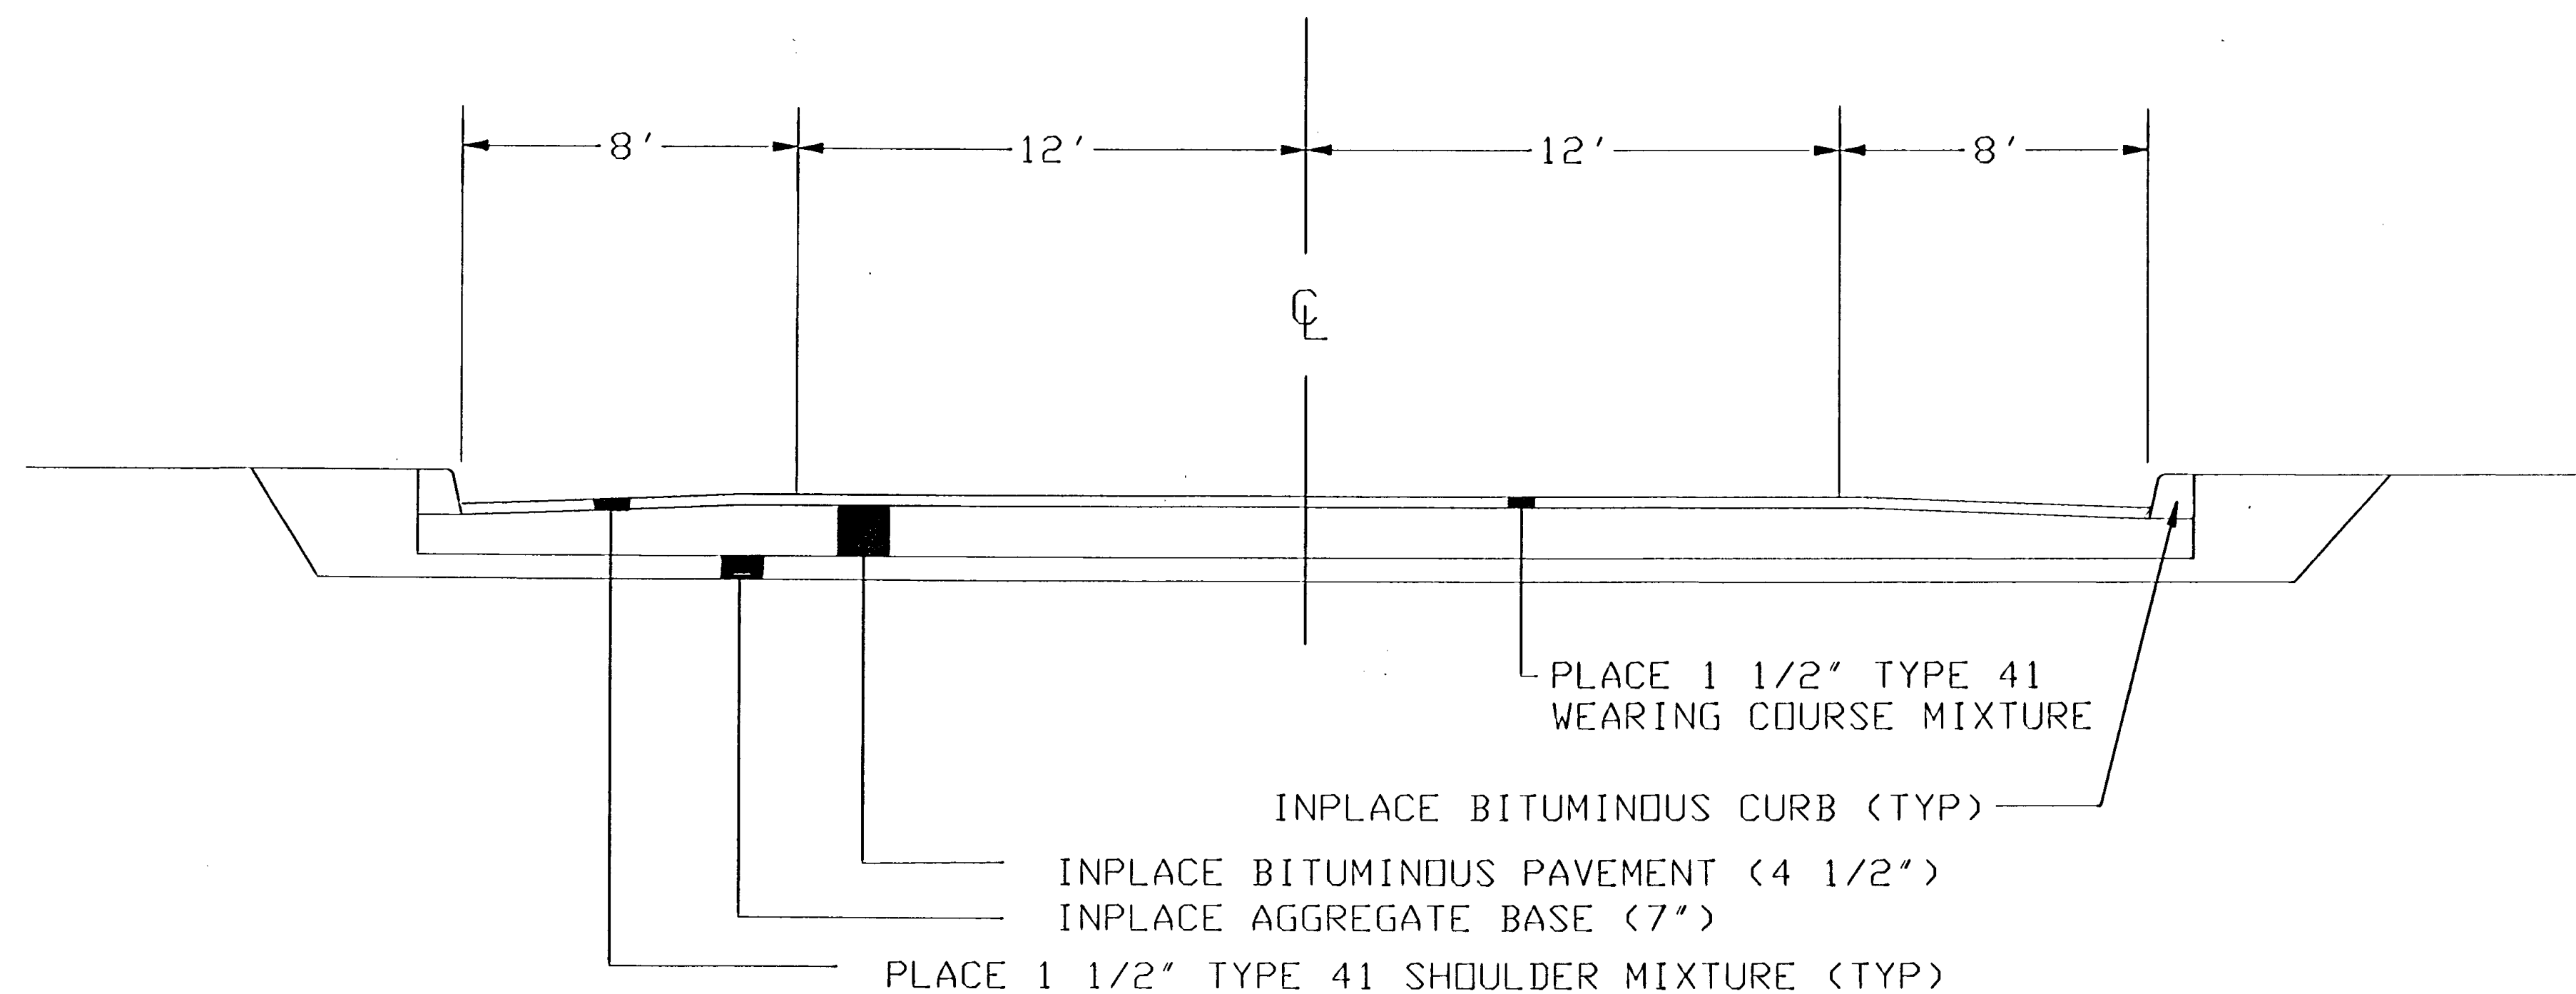


NOTES:

- ① TOTAL ROADWAY WIDTH VARIES FROM 40' TO 41' THROUGH THIS SECTION.
- ② PROVIDE OBSTACLE-FREE AREA WITHIN THIS ZONE. SEE CHART C FOR MISC. REMOVALS.
- ③ MINIMUM R/W WIDTH = 50'
- ④ MINIMUM R/W WIDTH = 66'

### TYPICAL SECTION

STATION 13+06 TO STATION 93+93 ④  
(MILL ROAD TO EAST COUNTY LINE)

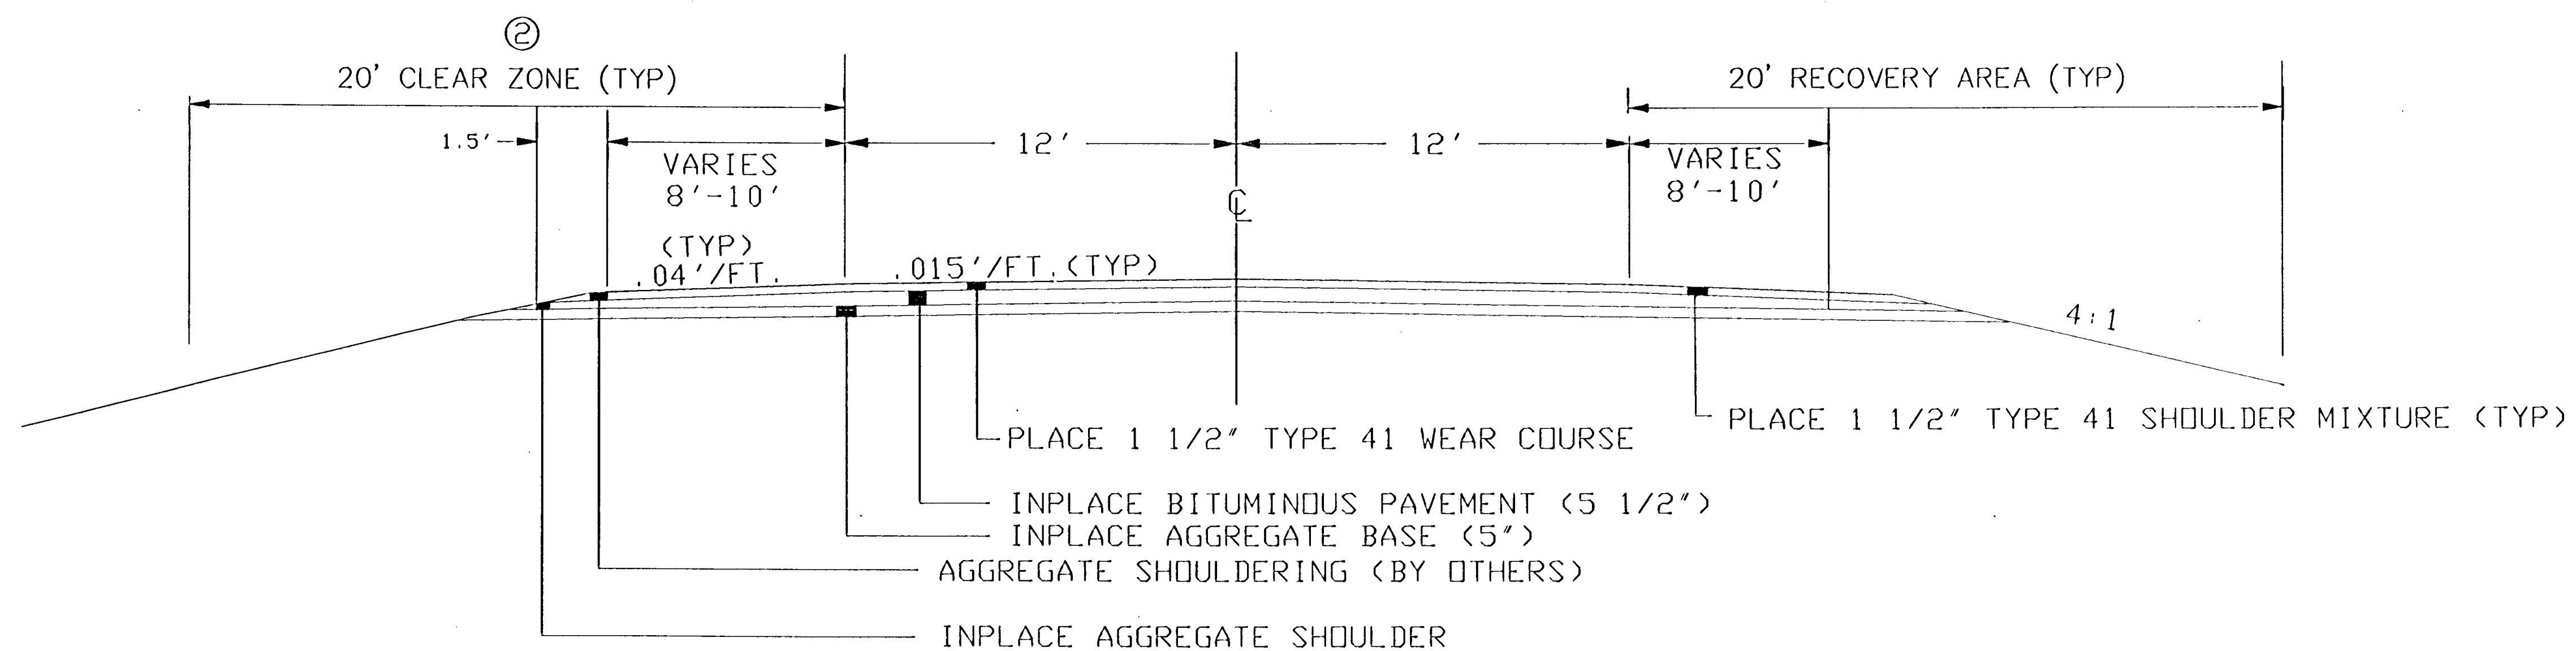

NOTE: NOT TO SCALE

### TYPICAL SECTIONS