


TYPICAL SECTION
STATION 0+00 TO STATION 184+04

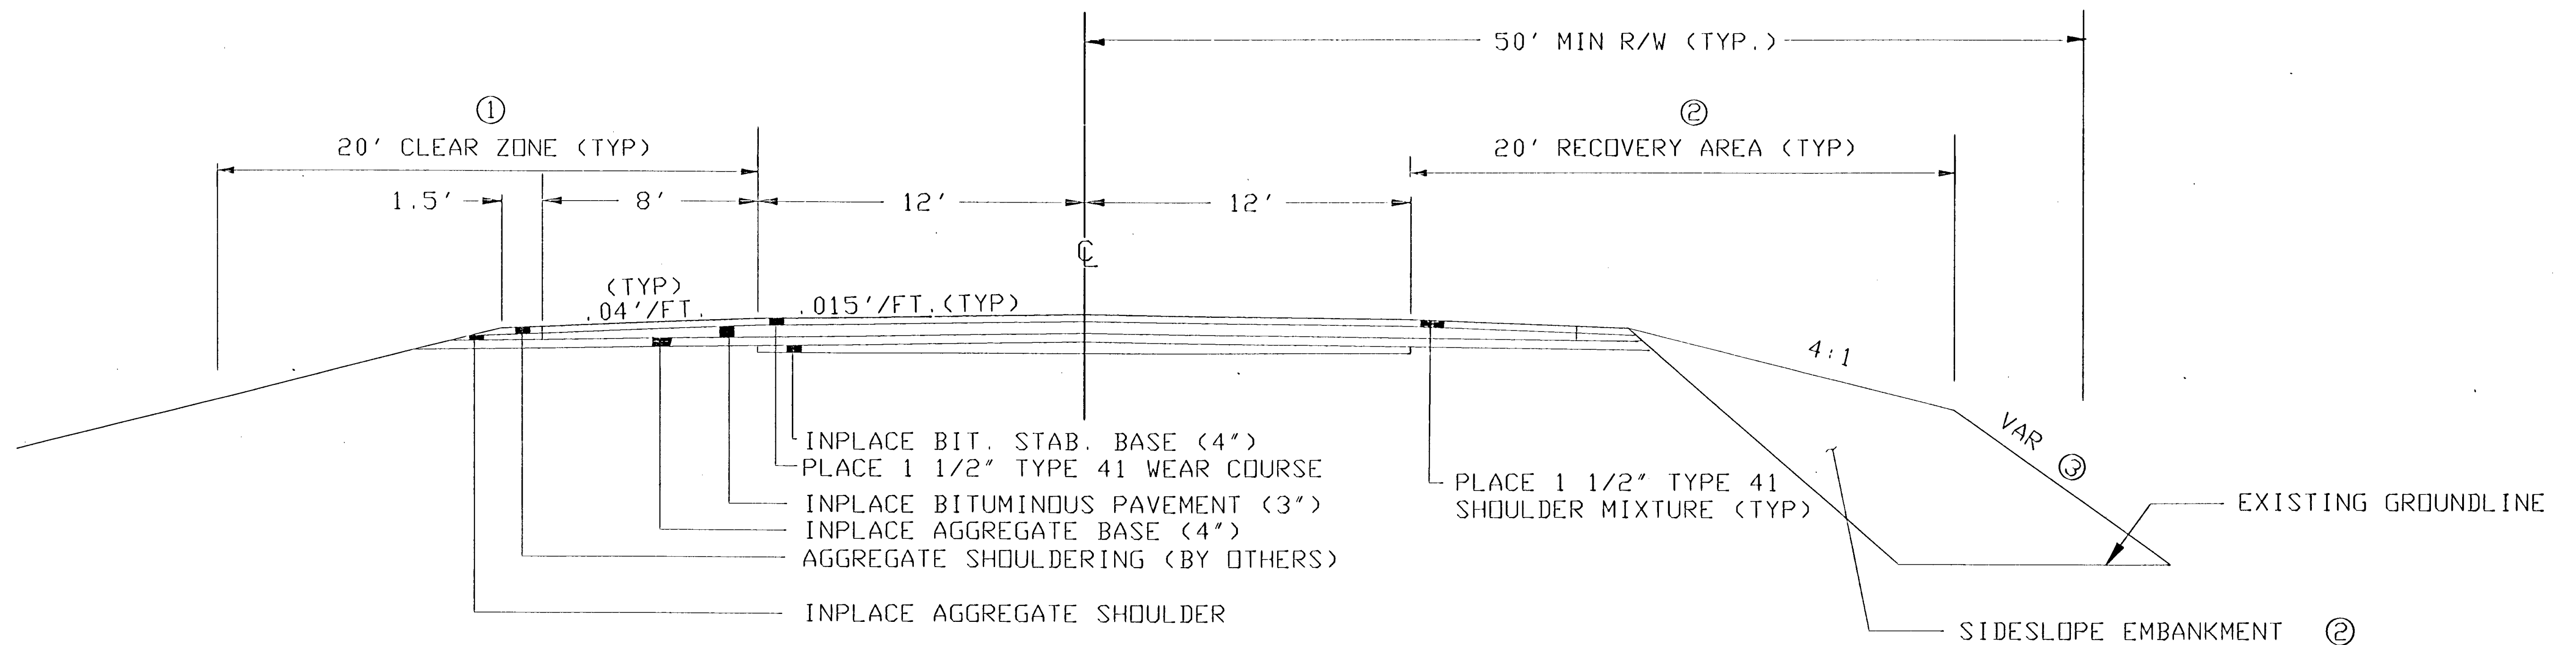

NOTES:

- ① PROVIDE OBSTACLE-FREE AREA WITHIN THIS ZONE. SEE CHART D FOR MISCELLANEOUS REMOVALS.
- ② PROVIDE A 4:1 SHOULDER INSLOPE WITHIN RECOVERY AREA. SEE CHART C FOR EMBANKMENT REQUIREMENTS.
- ③ 3:1 MAXIMUM

REVISIONS			
DATE	BY	DATE	BY

TYPICAL SECTION