




SECTION THRU ABUTMENT

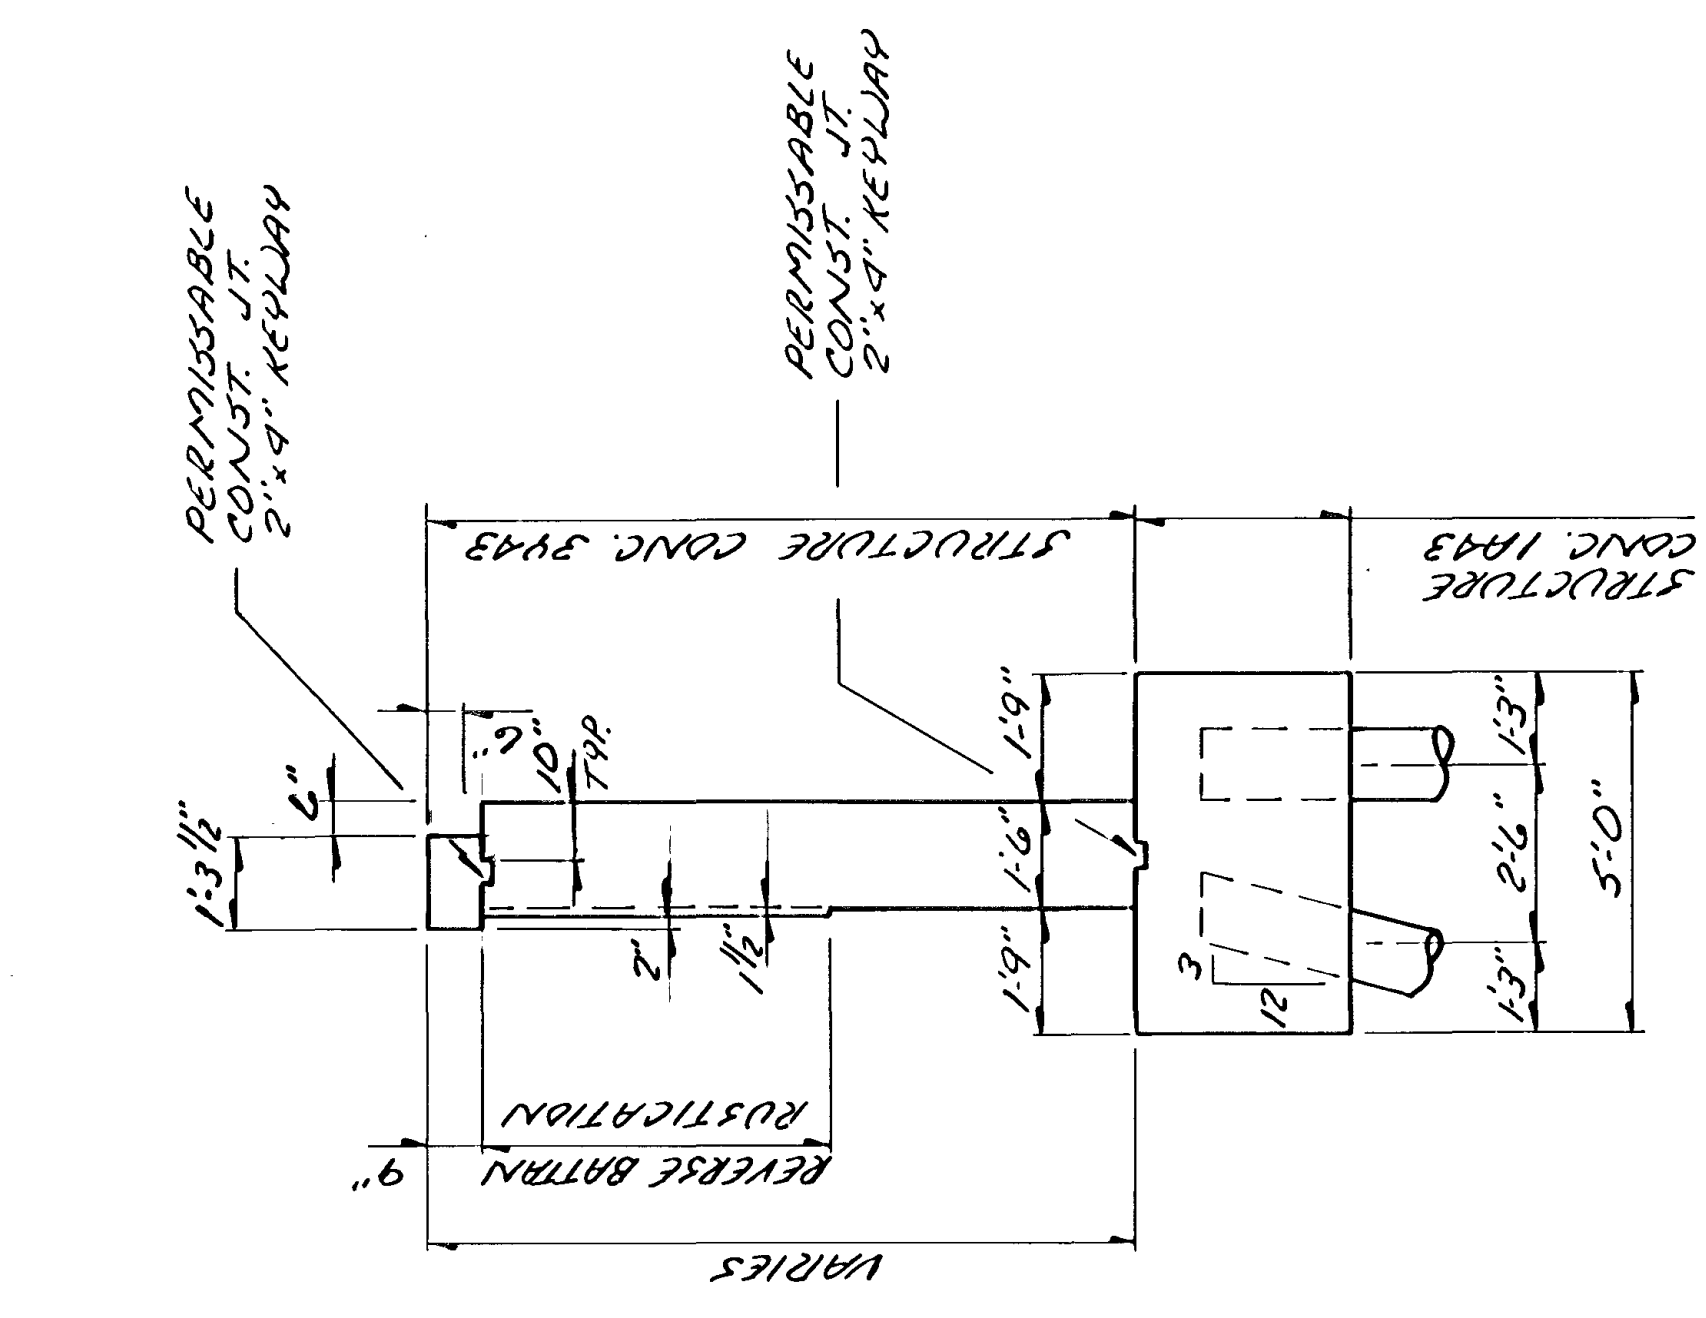


SECTION B-B

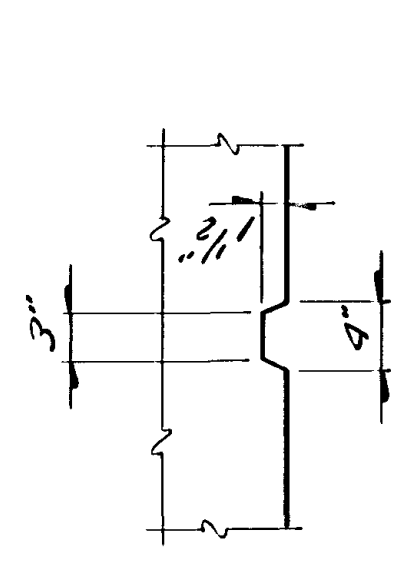


REVERSE BATTEN RUSTICATION DET.

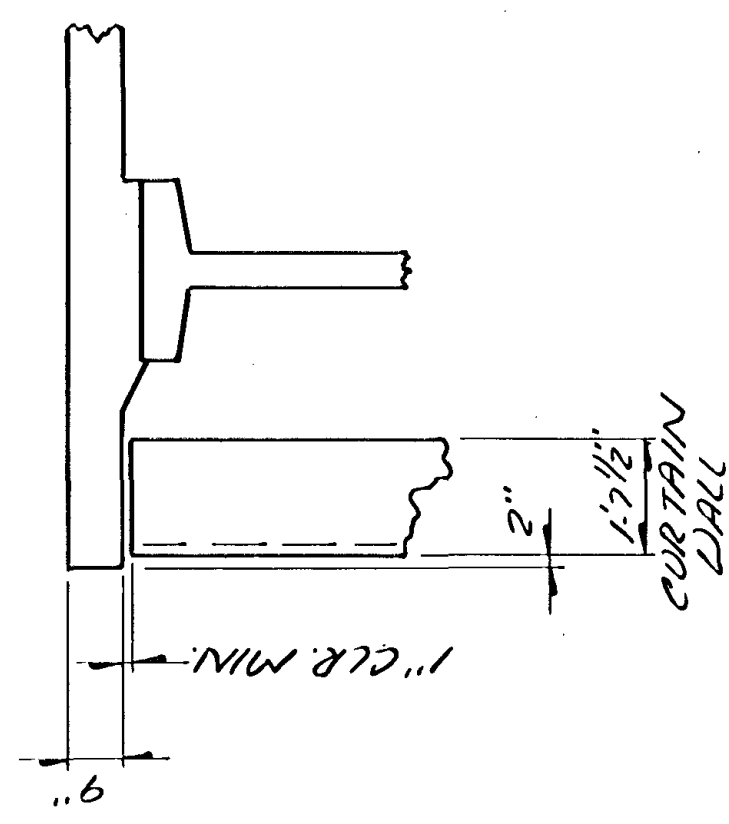

SECTION A-A

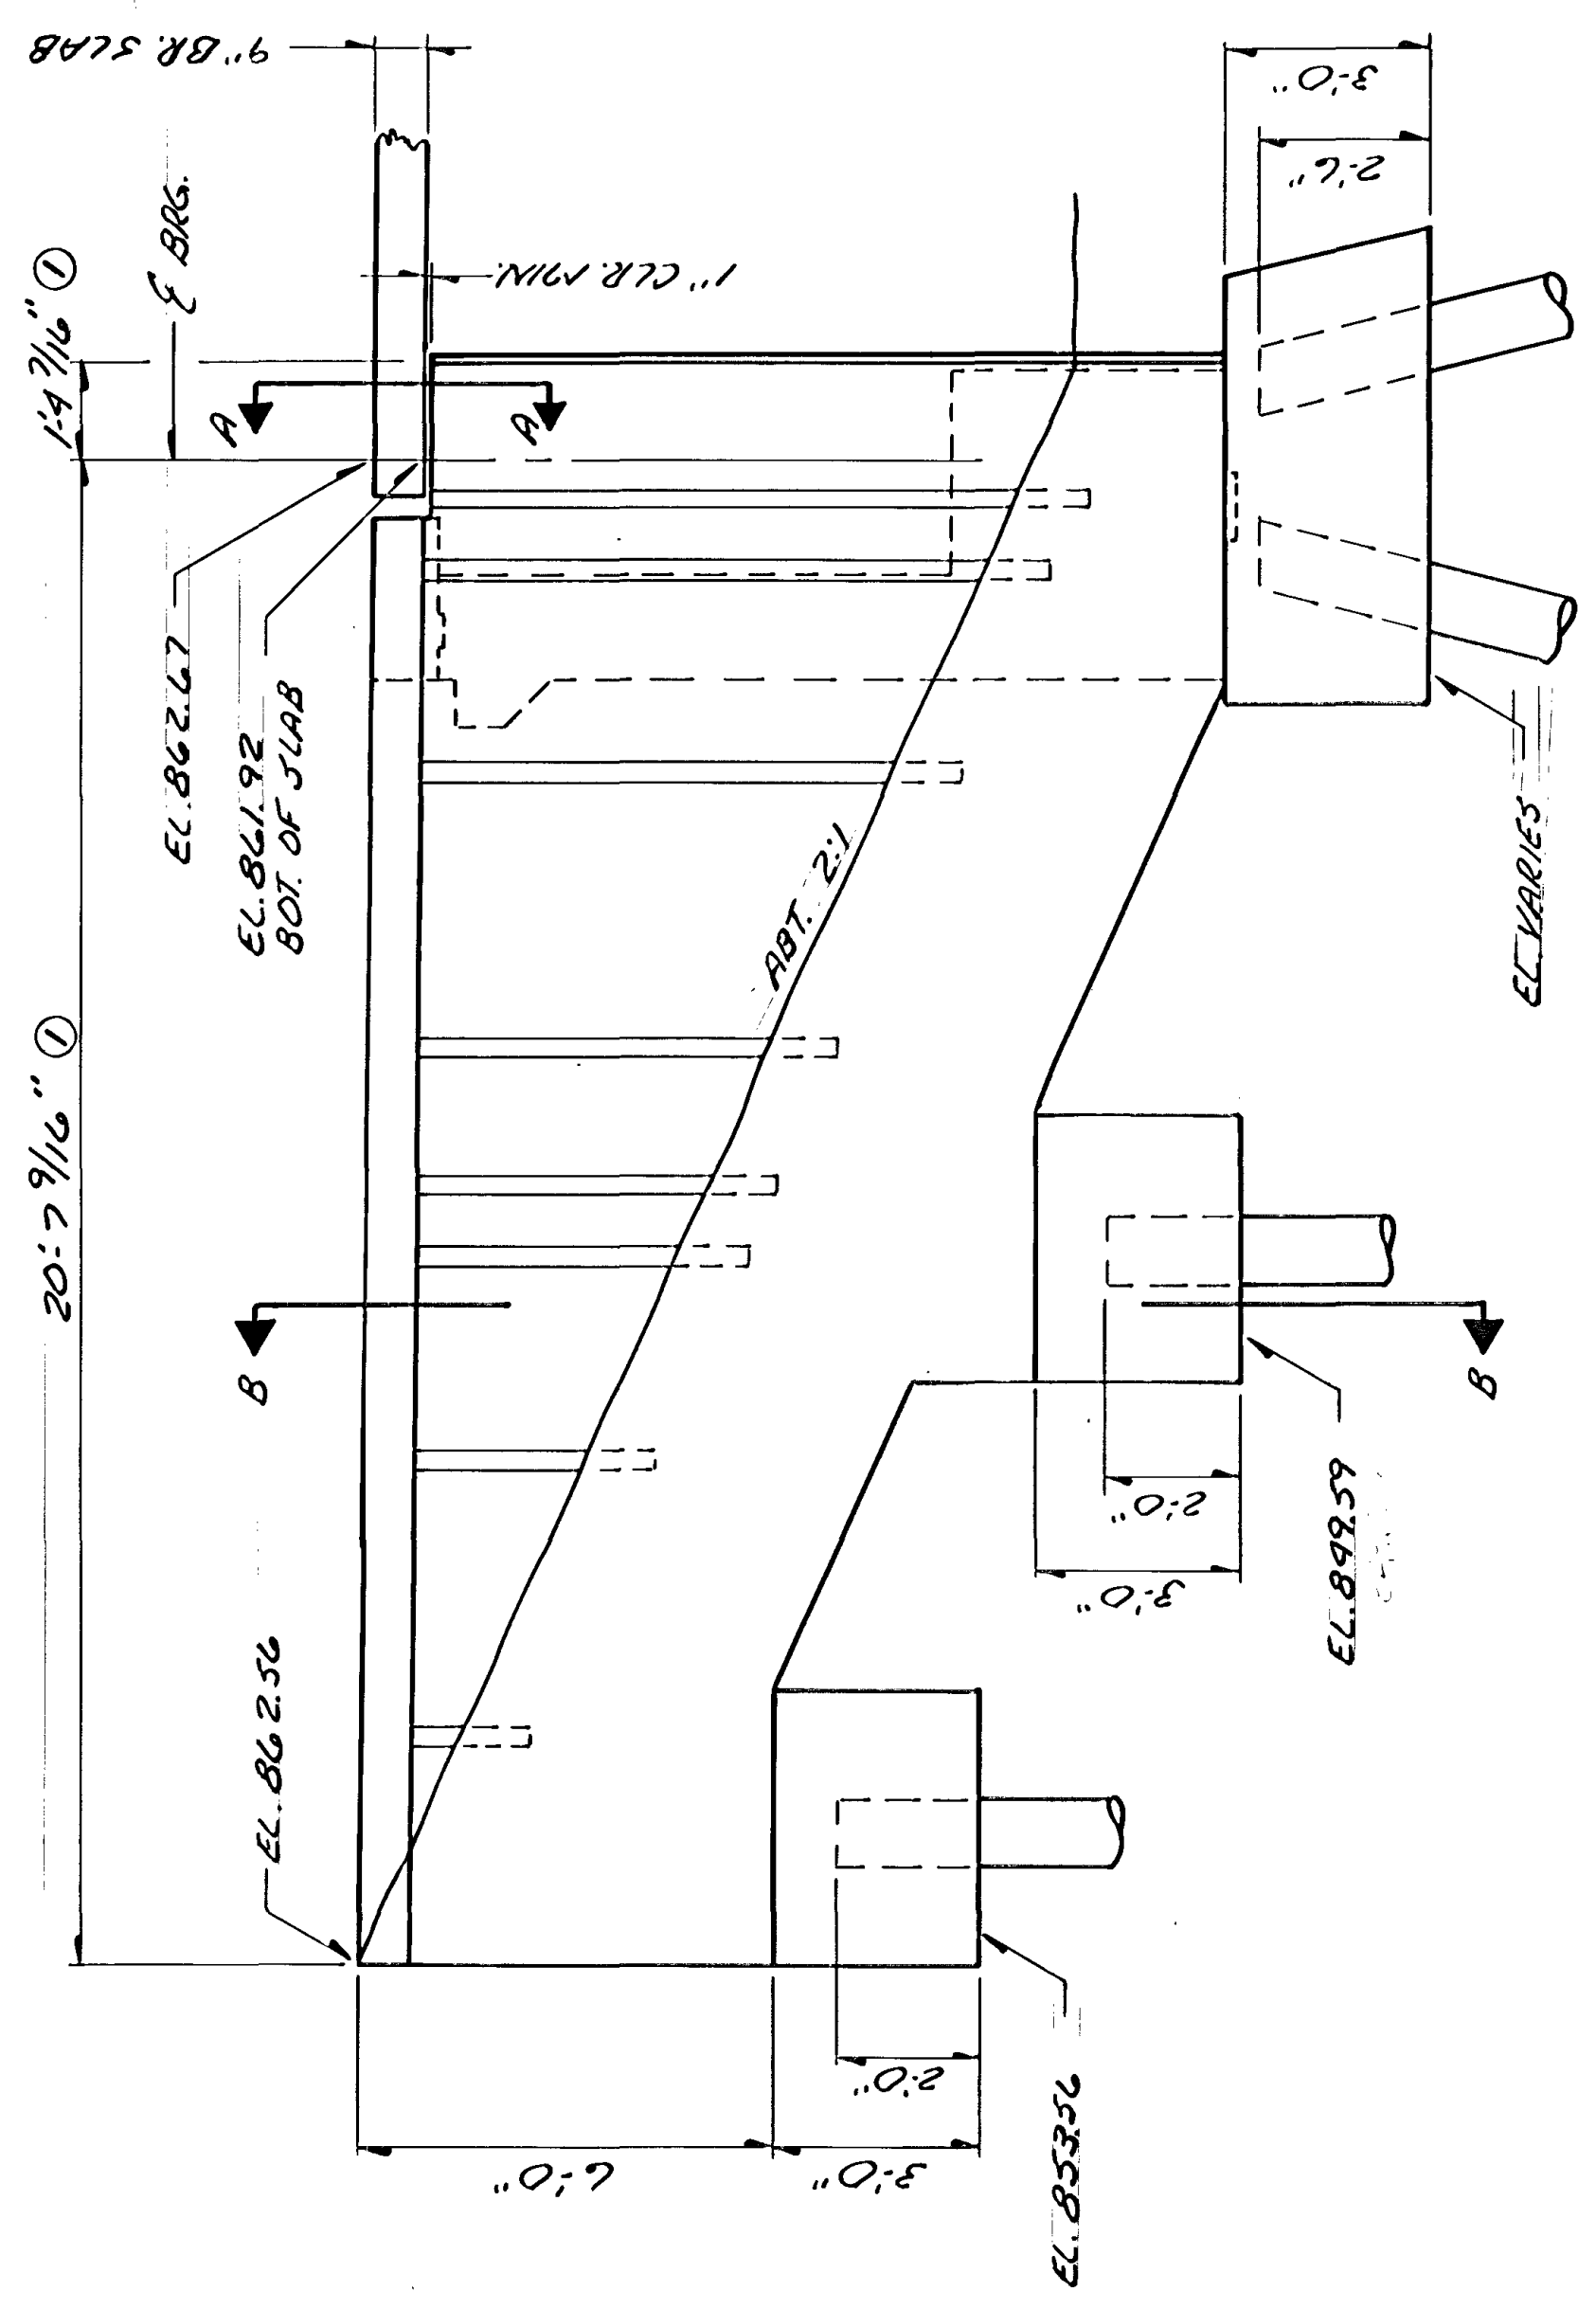

S.L. LINGJALL  
SCALE 3/8" = 1'-0"

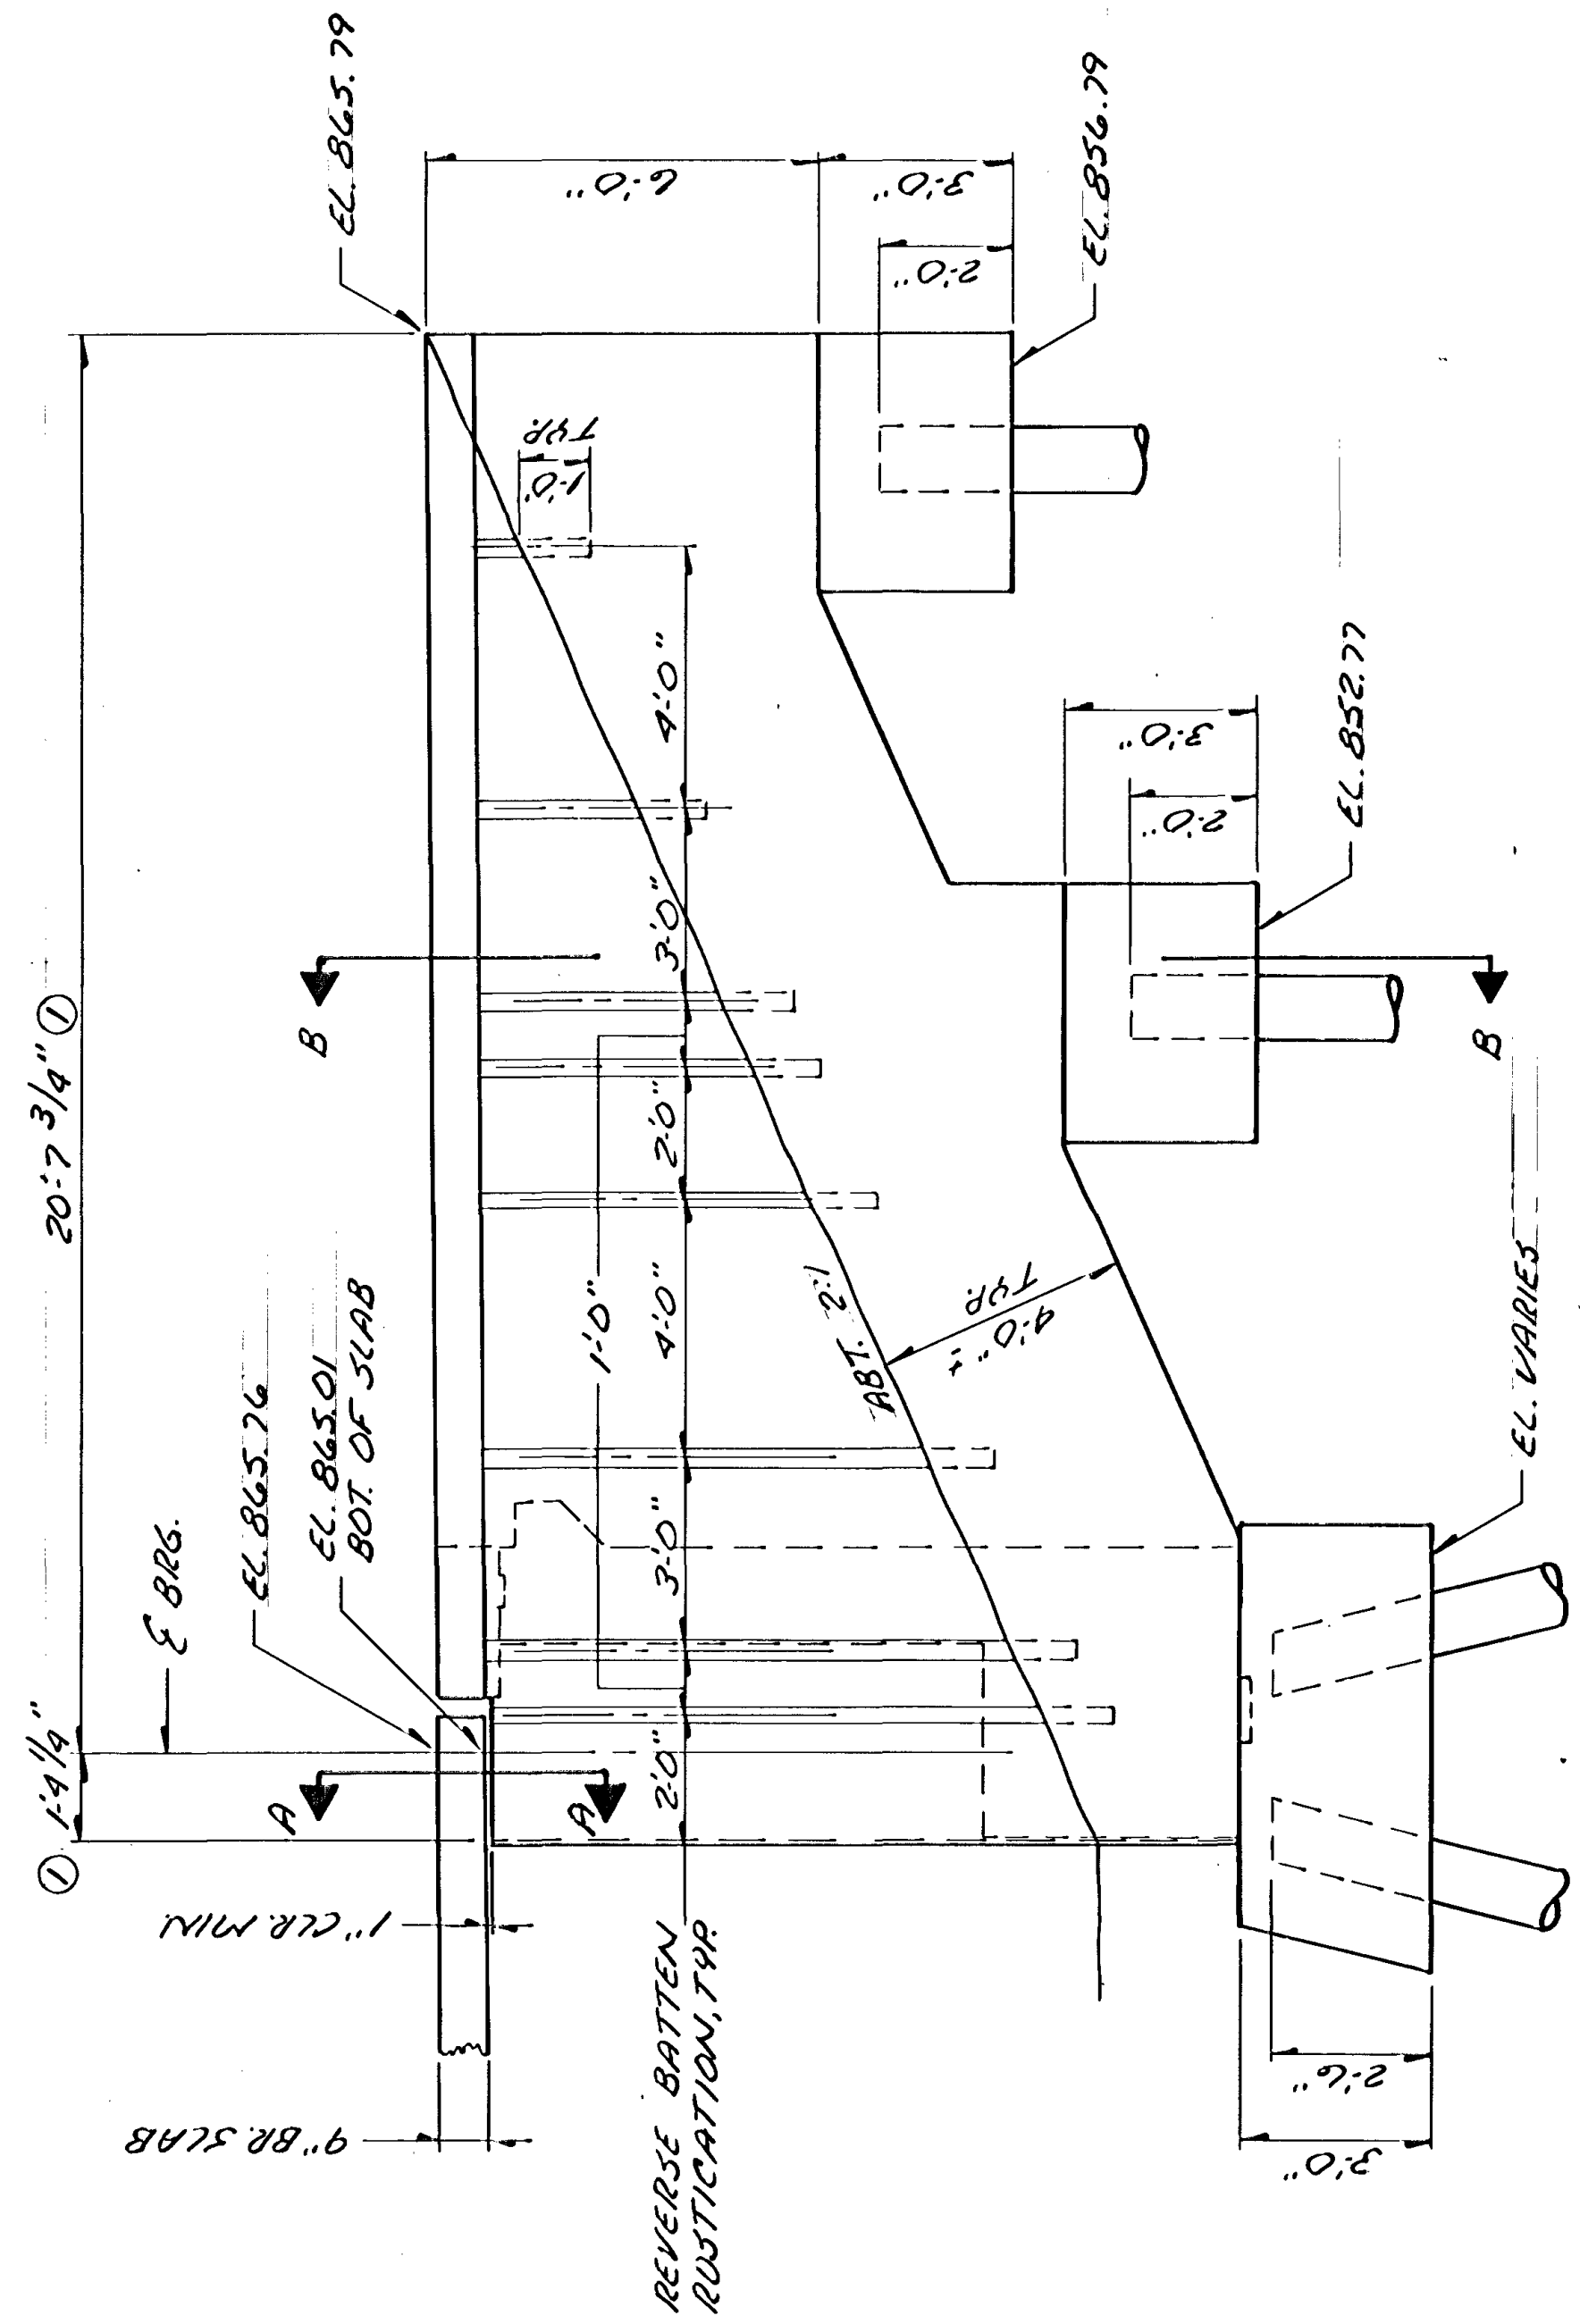

S.L. LINGJALL  
SCALE 3/8" = 1'-0"

MINNESOTA DEPARTMENT OF TRANSPORTATION	
BRIDGE NO. 02545	
WEST ABUTMENT DETAILS	
APPROVED	
SHEET NO. OF SHEETS	02545
C.P.	88-09-116
AM	ART

① MEASURED ALONG E LINGJALL.