

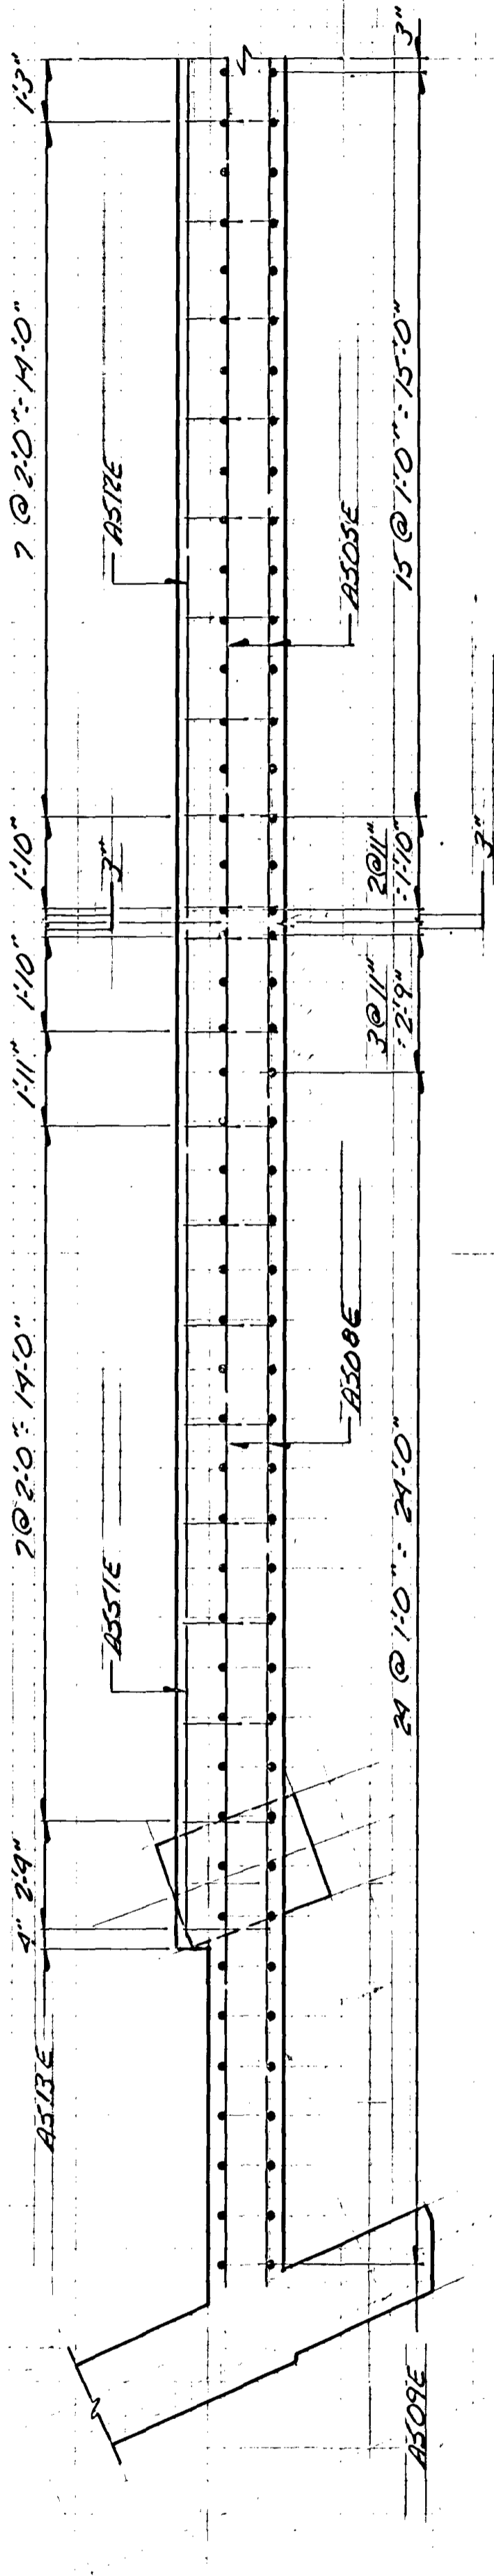


ELEVATION
SCALE 3/8" = 1'-0"

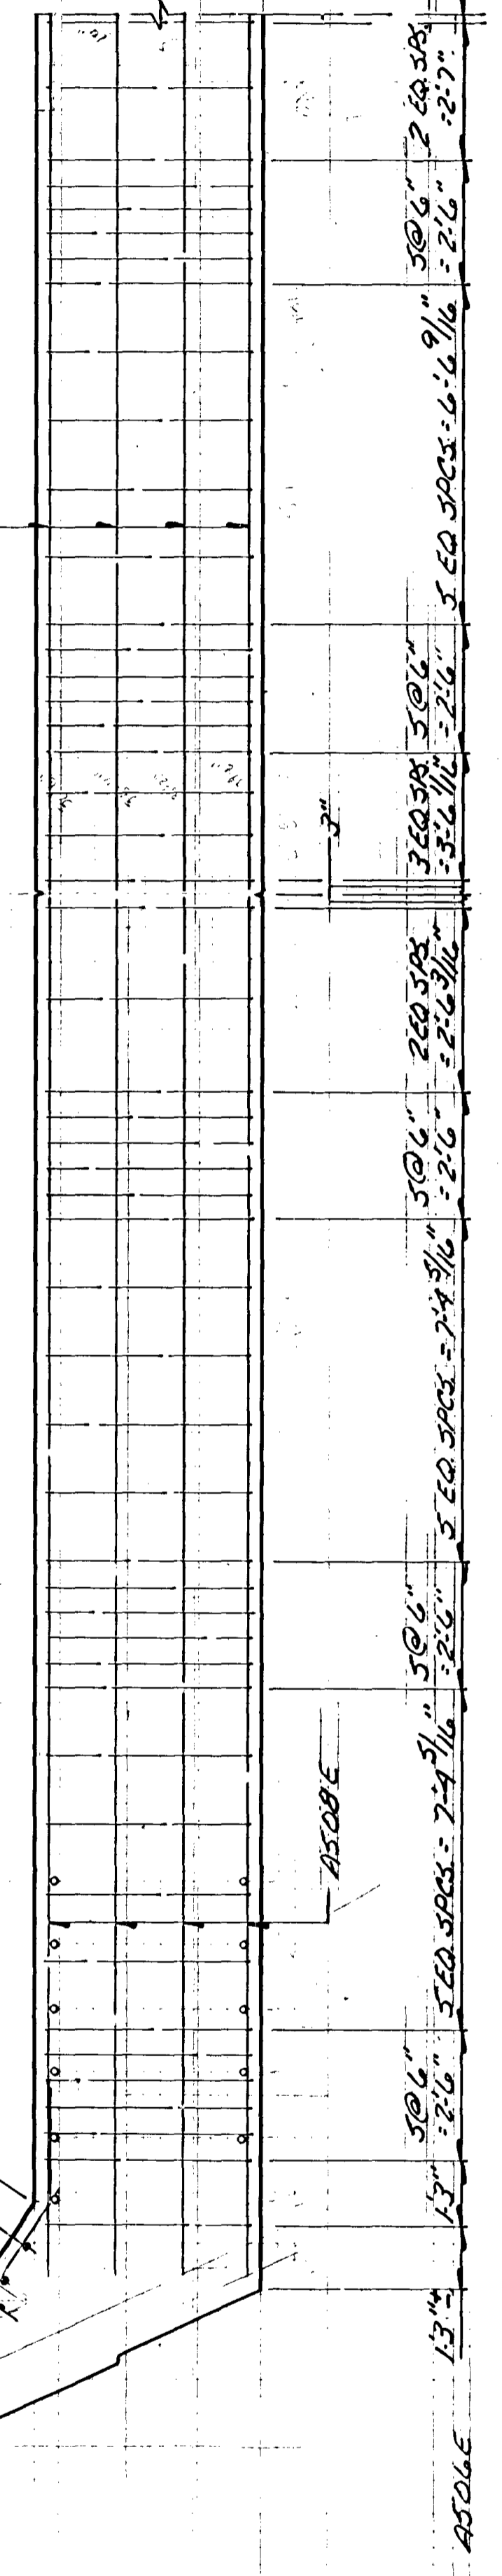

SECTION A-A

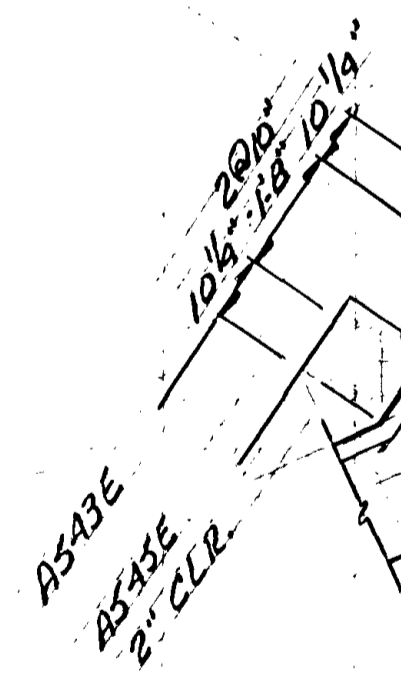

SECTION B-B