



ELEVATION
SCALE $\frac{3}{8}'' = 1'-0''$

SECTION C-C

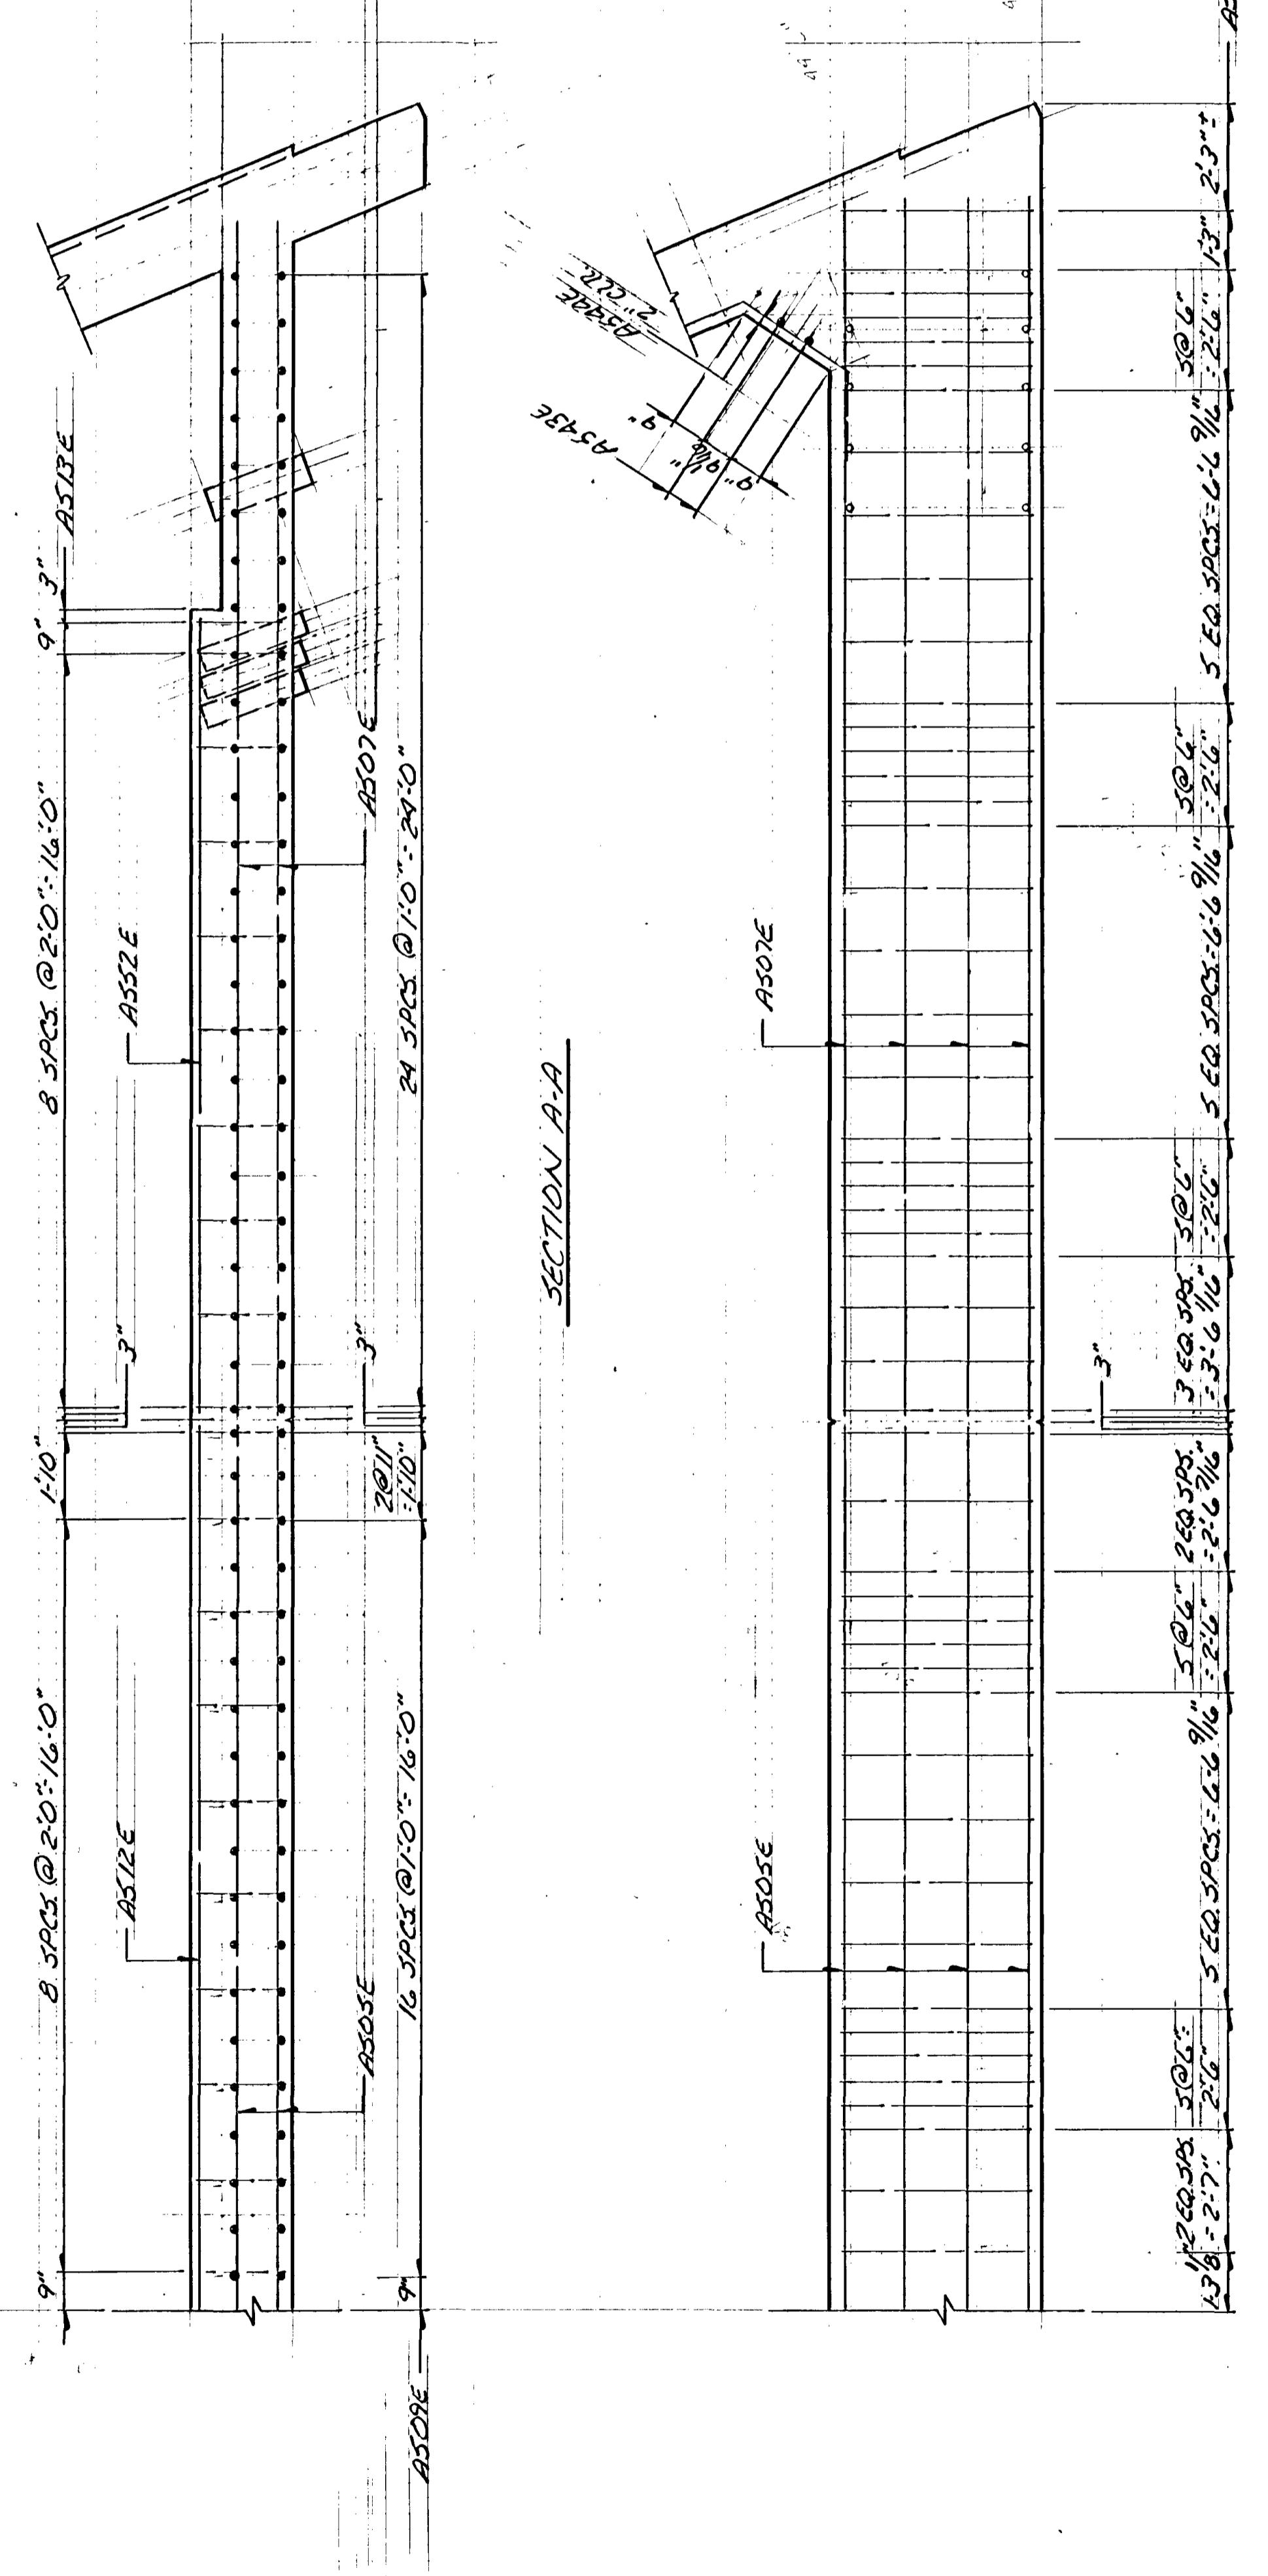

SECTION A-A

SECTION B-B

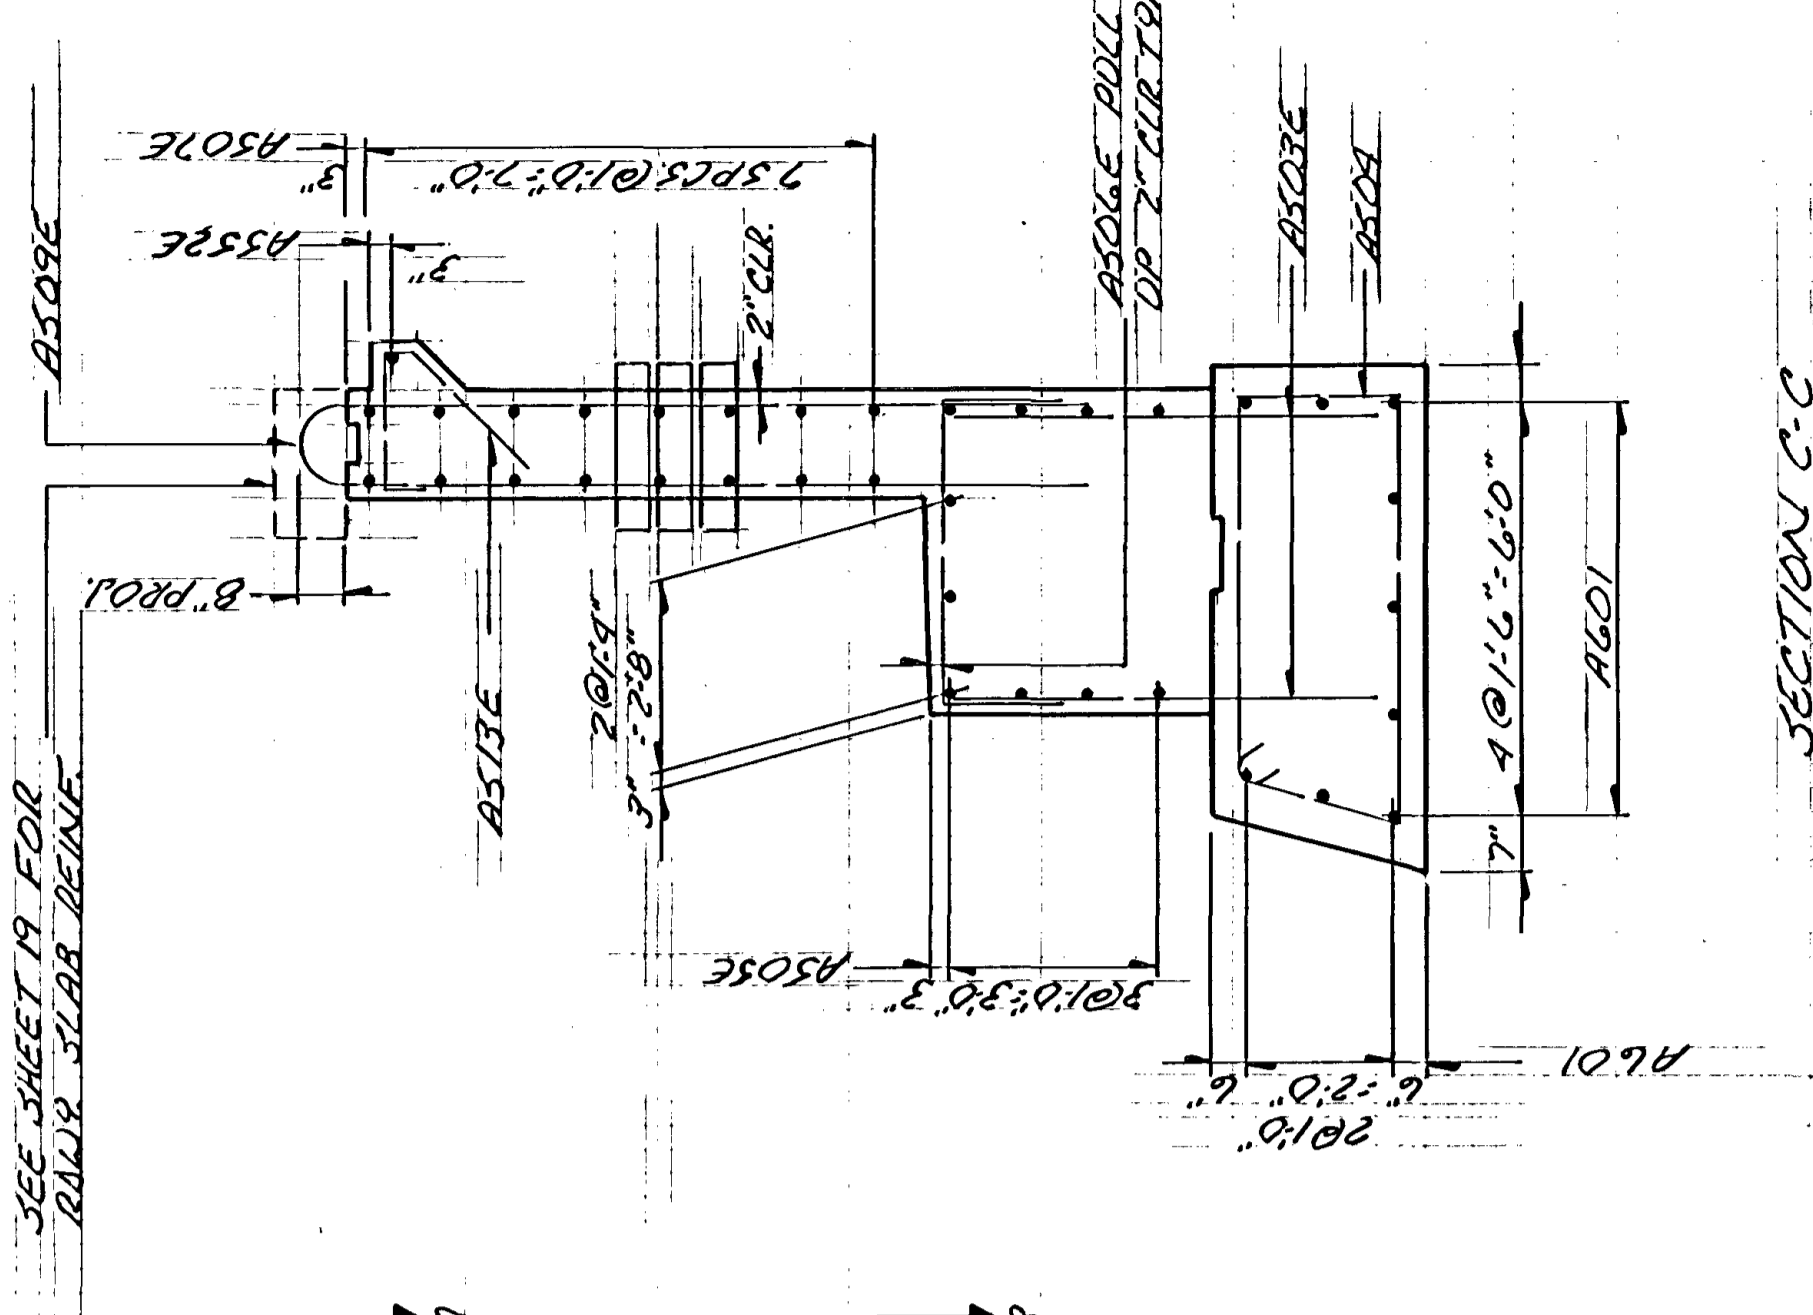

MINNESOTA DEPARTMENT OF TRANSPORTATION	BRIDGE NO. 02595
LEFT ABUTMENT REINFORCEMENT	
APPROVED	DATE
SHEET NO. OF SHEETS	23595
C.P. 88-09-16	2027