




SECTION A-A

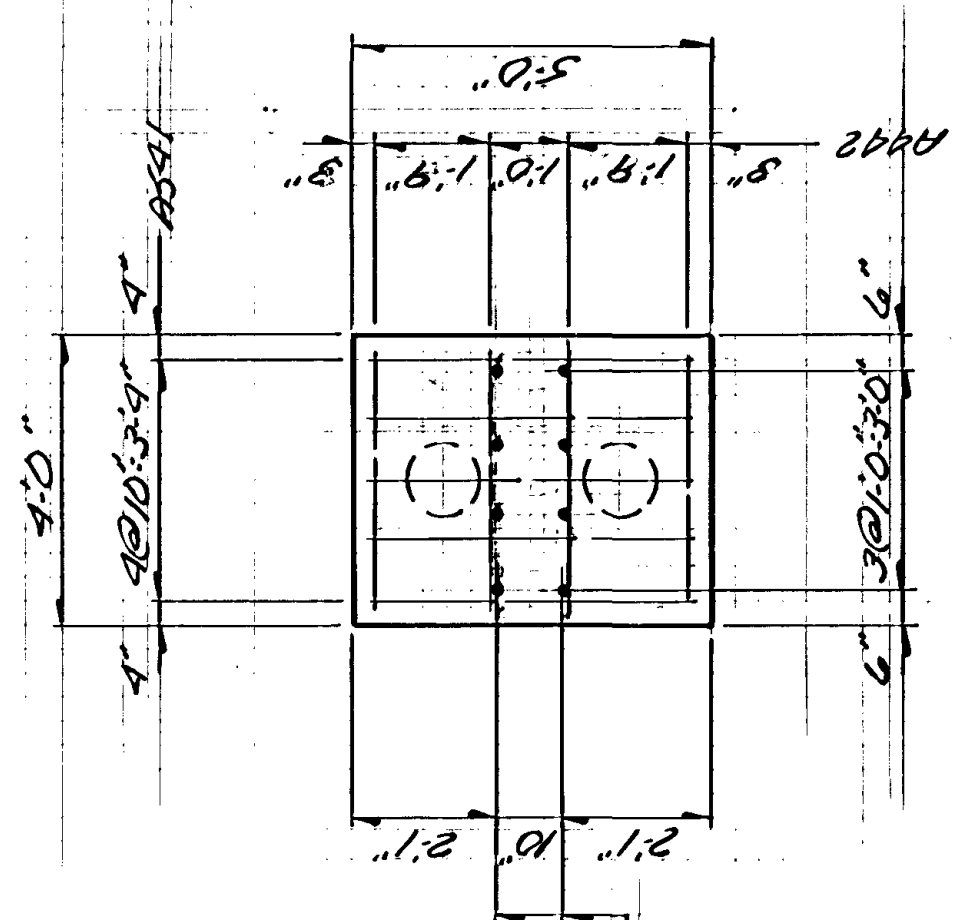


VIEW D-D

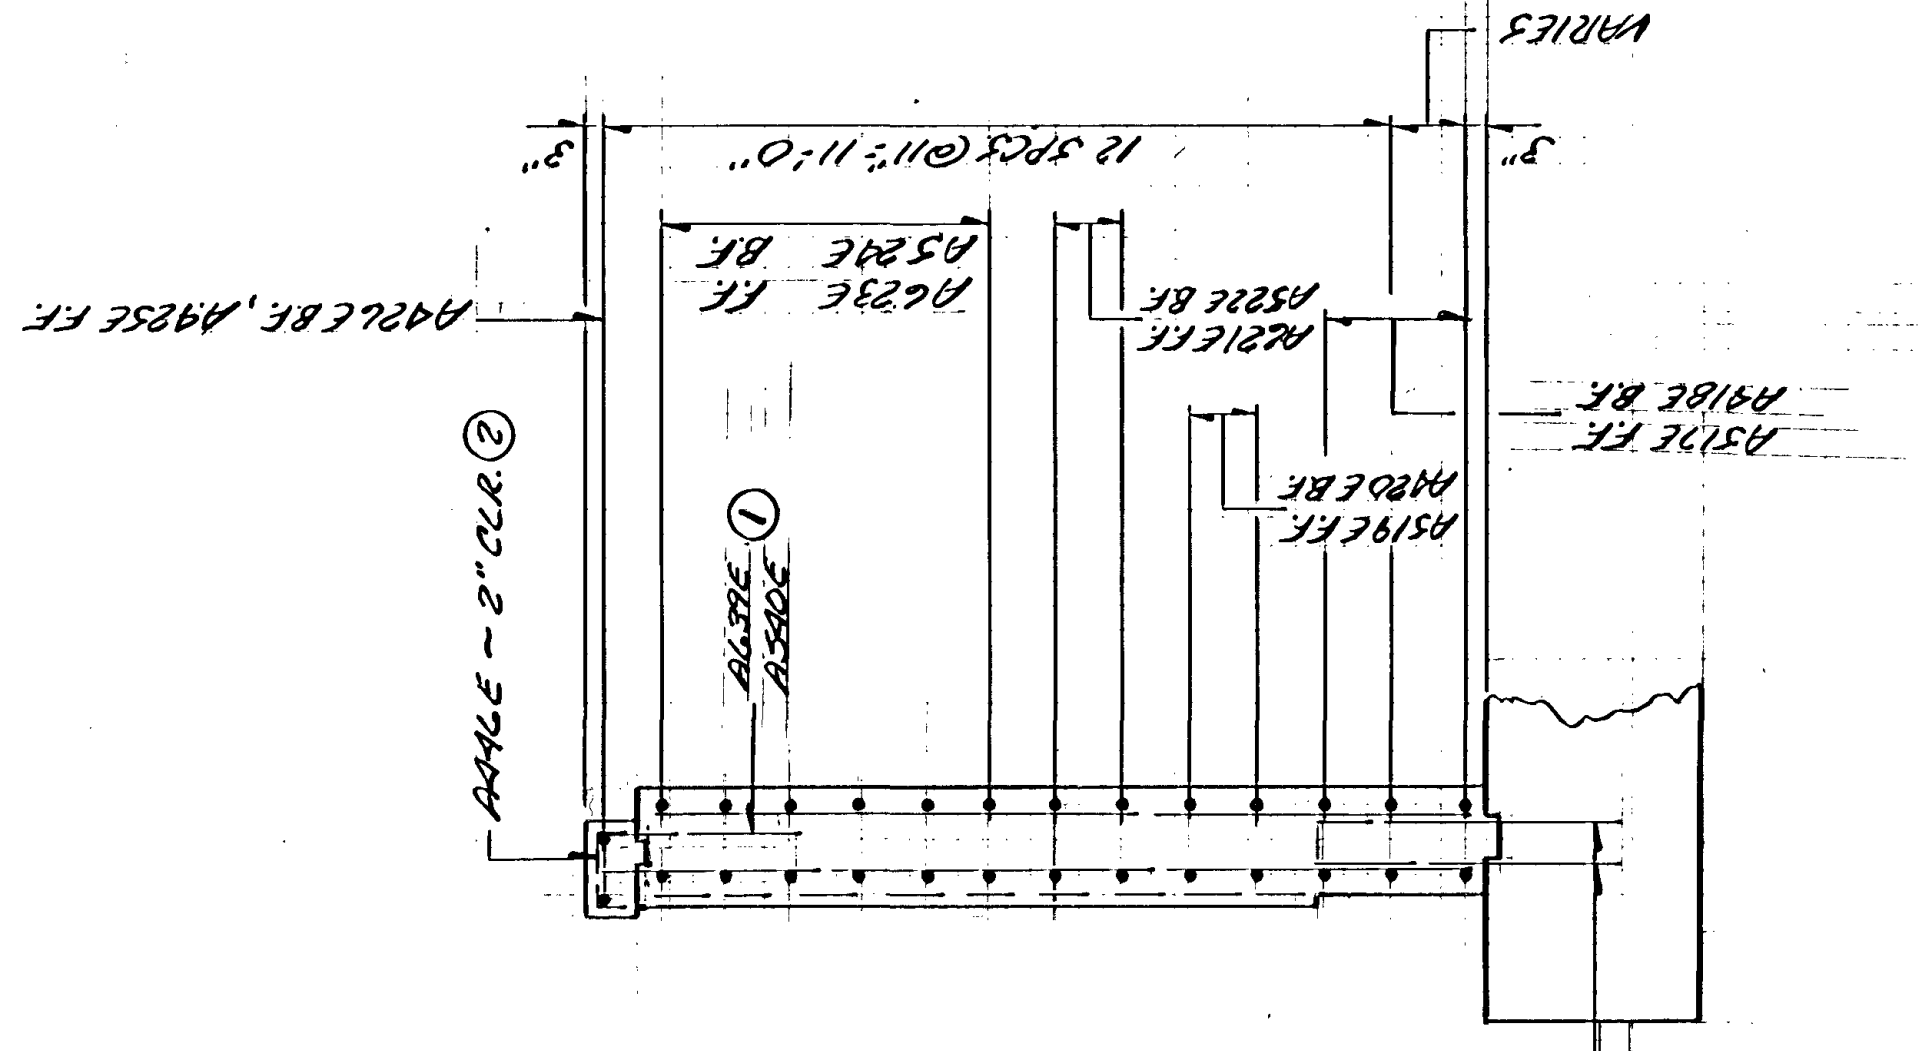

SECTION B-B

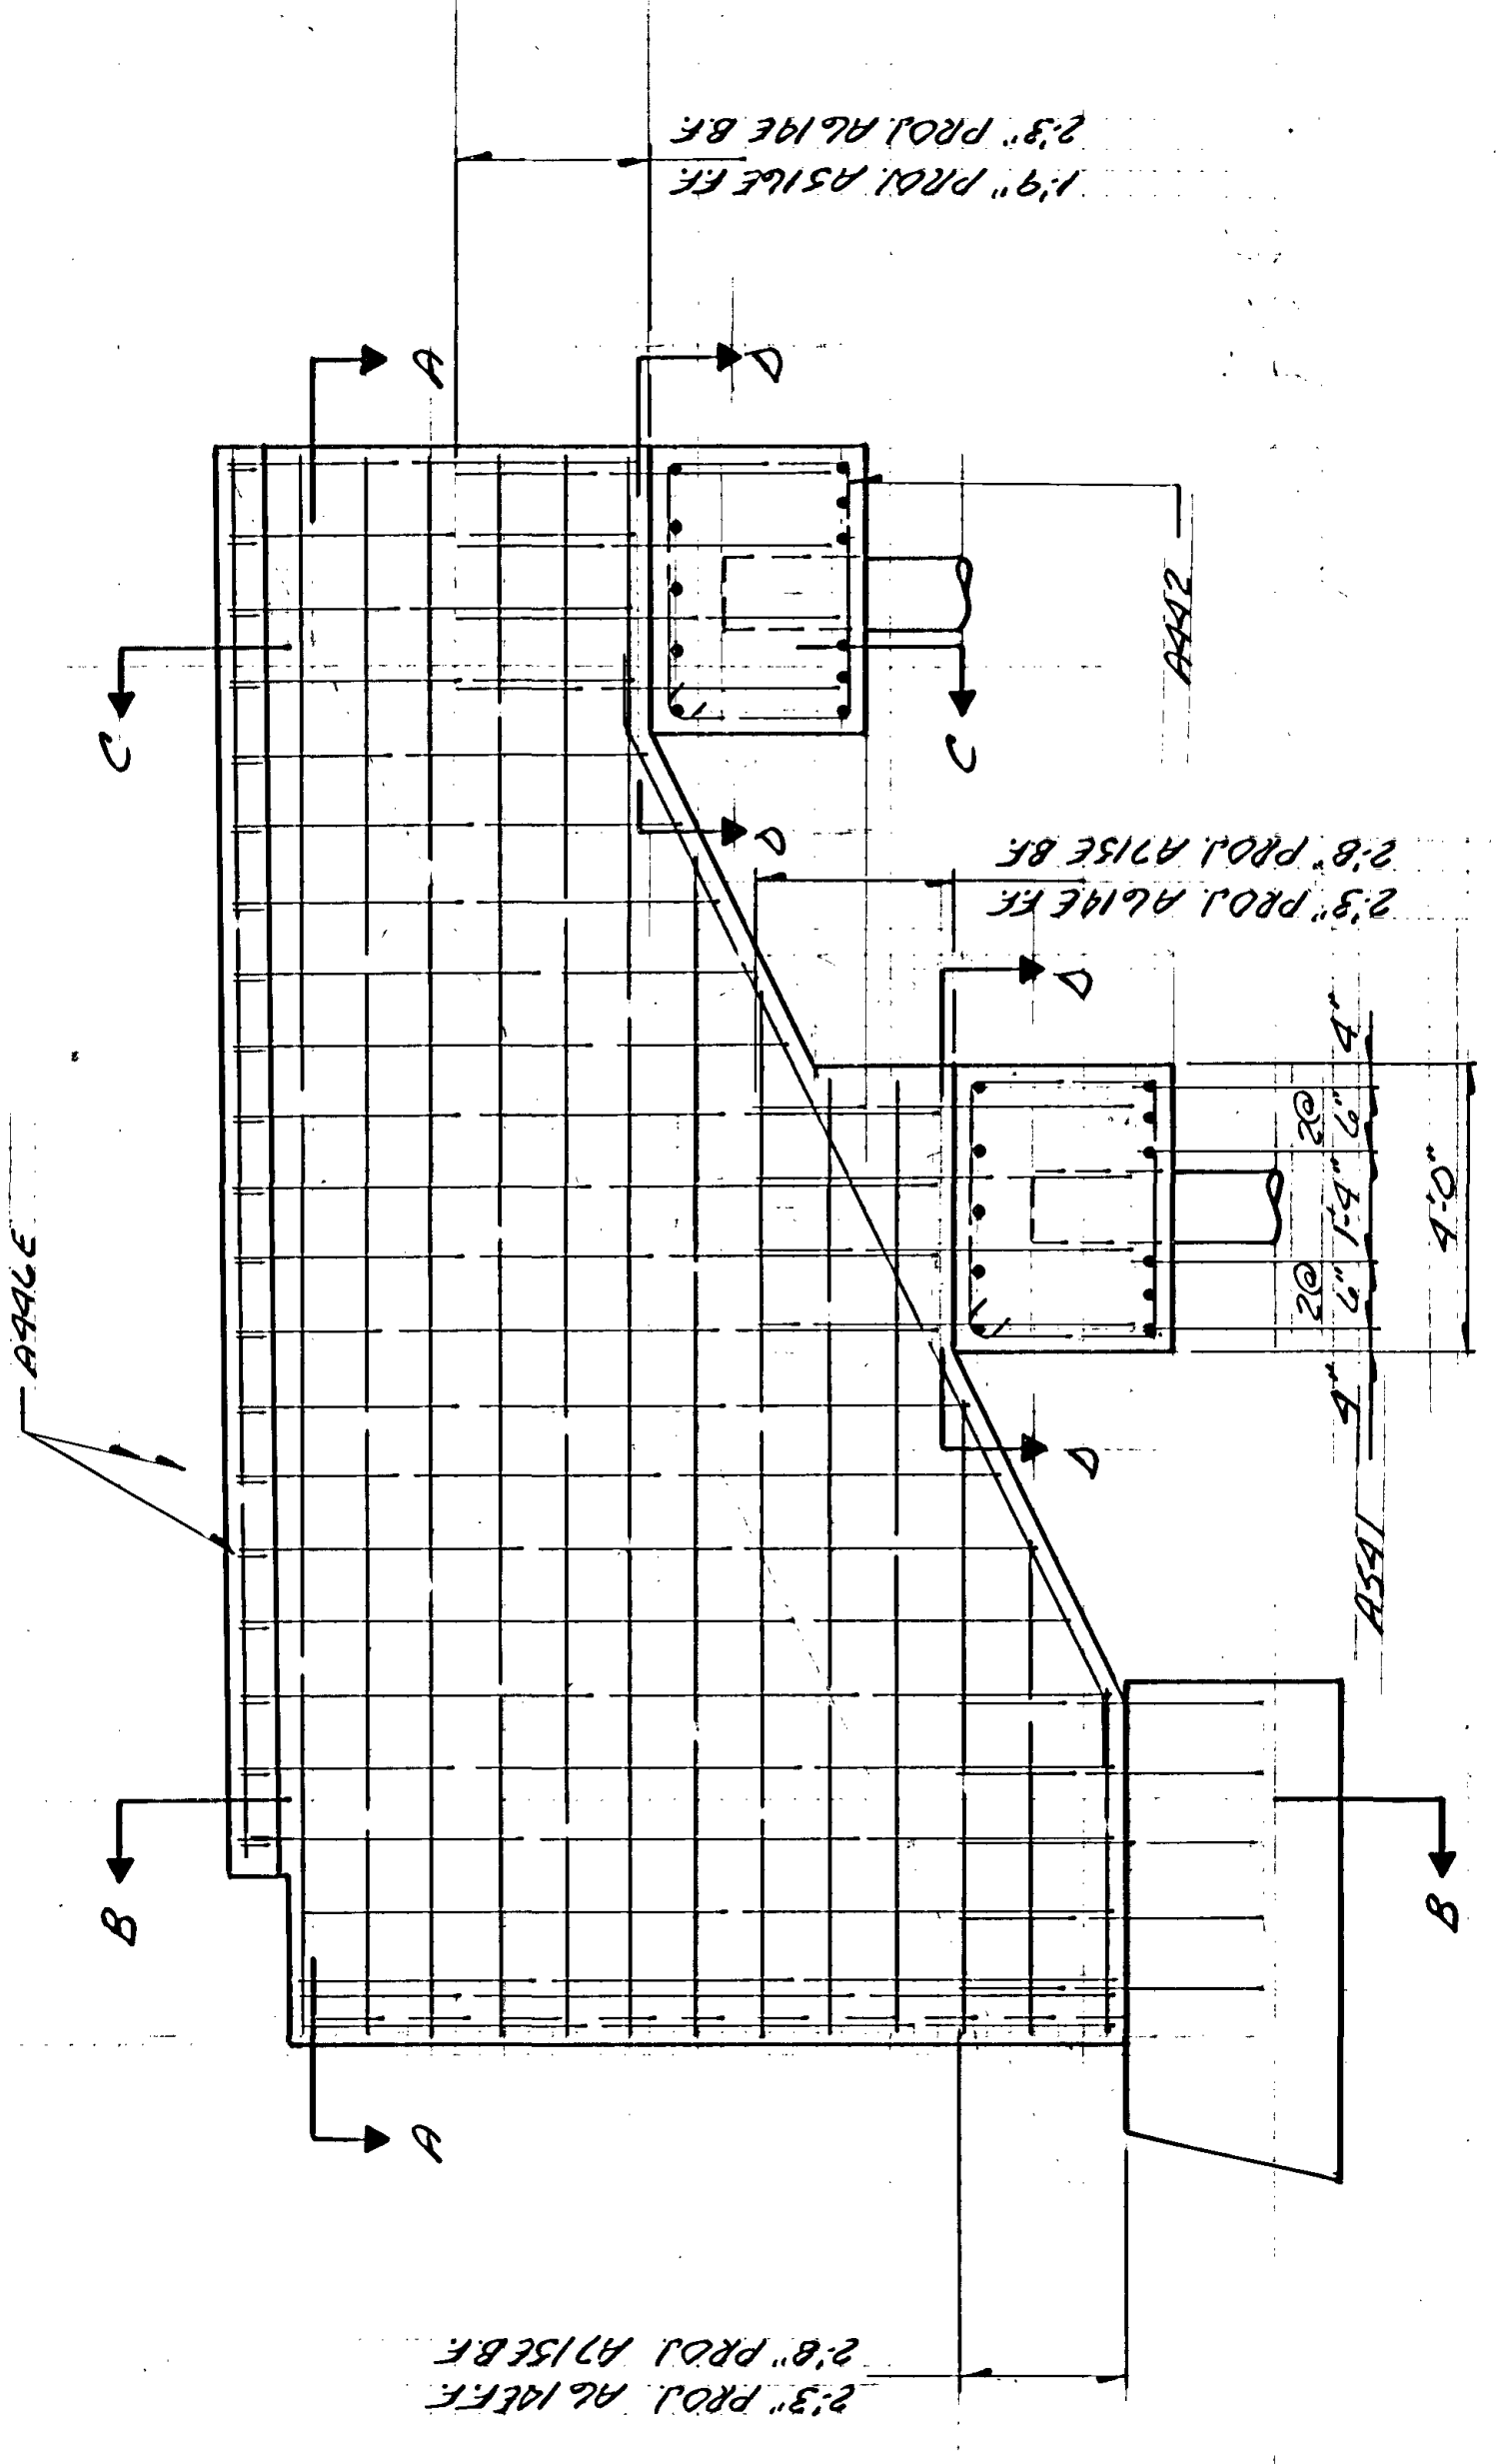

ELEVATION
SCALE 3/8" : 1'-0"

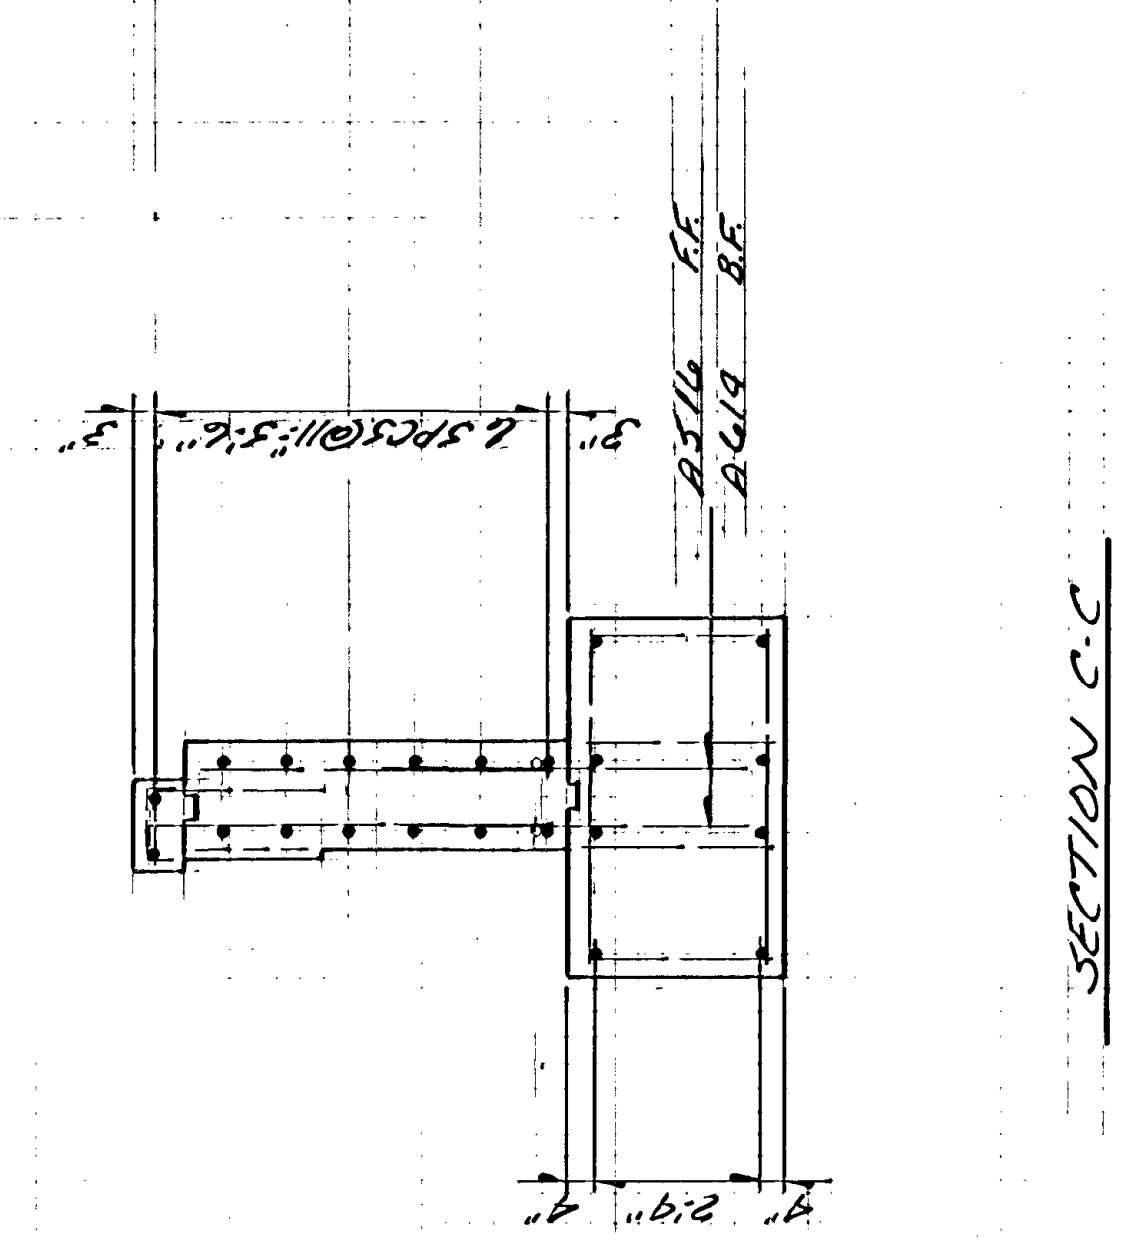

SECTION C-C

① SPACE ALONG INSIDE OF VERTICAL BARS ALONG BK OF DINGBALL.

② SPACE ALONG INSIDE OF VERTICAL BARS.

MINNESOTA DEPARTMENT OF TRANSPORTATION

BRIDGE NO. 025545

N.L. J.E. LINGGALL REINFORCEMENT

SHEET 10 OF 14 SHEETS 025545 R27
C.P. 88-09-116