




SECTION B-B

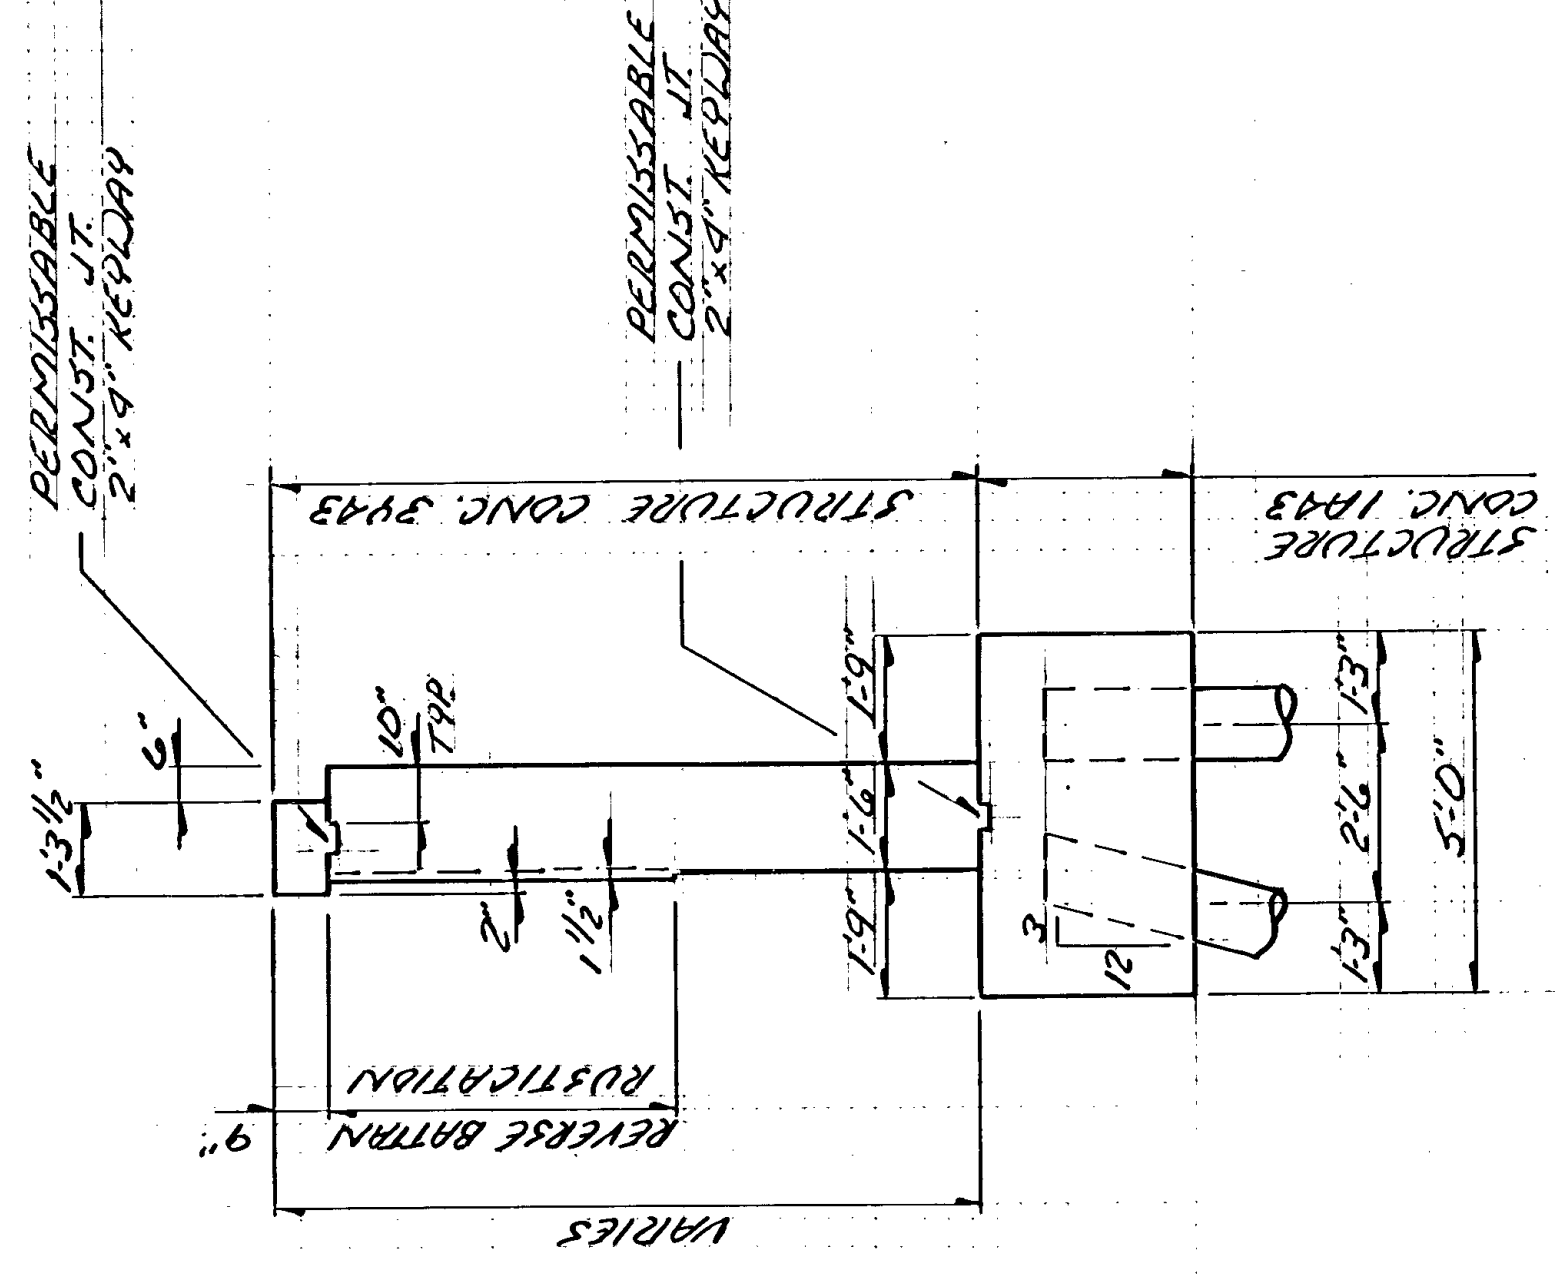

SECTION A-A

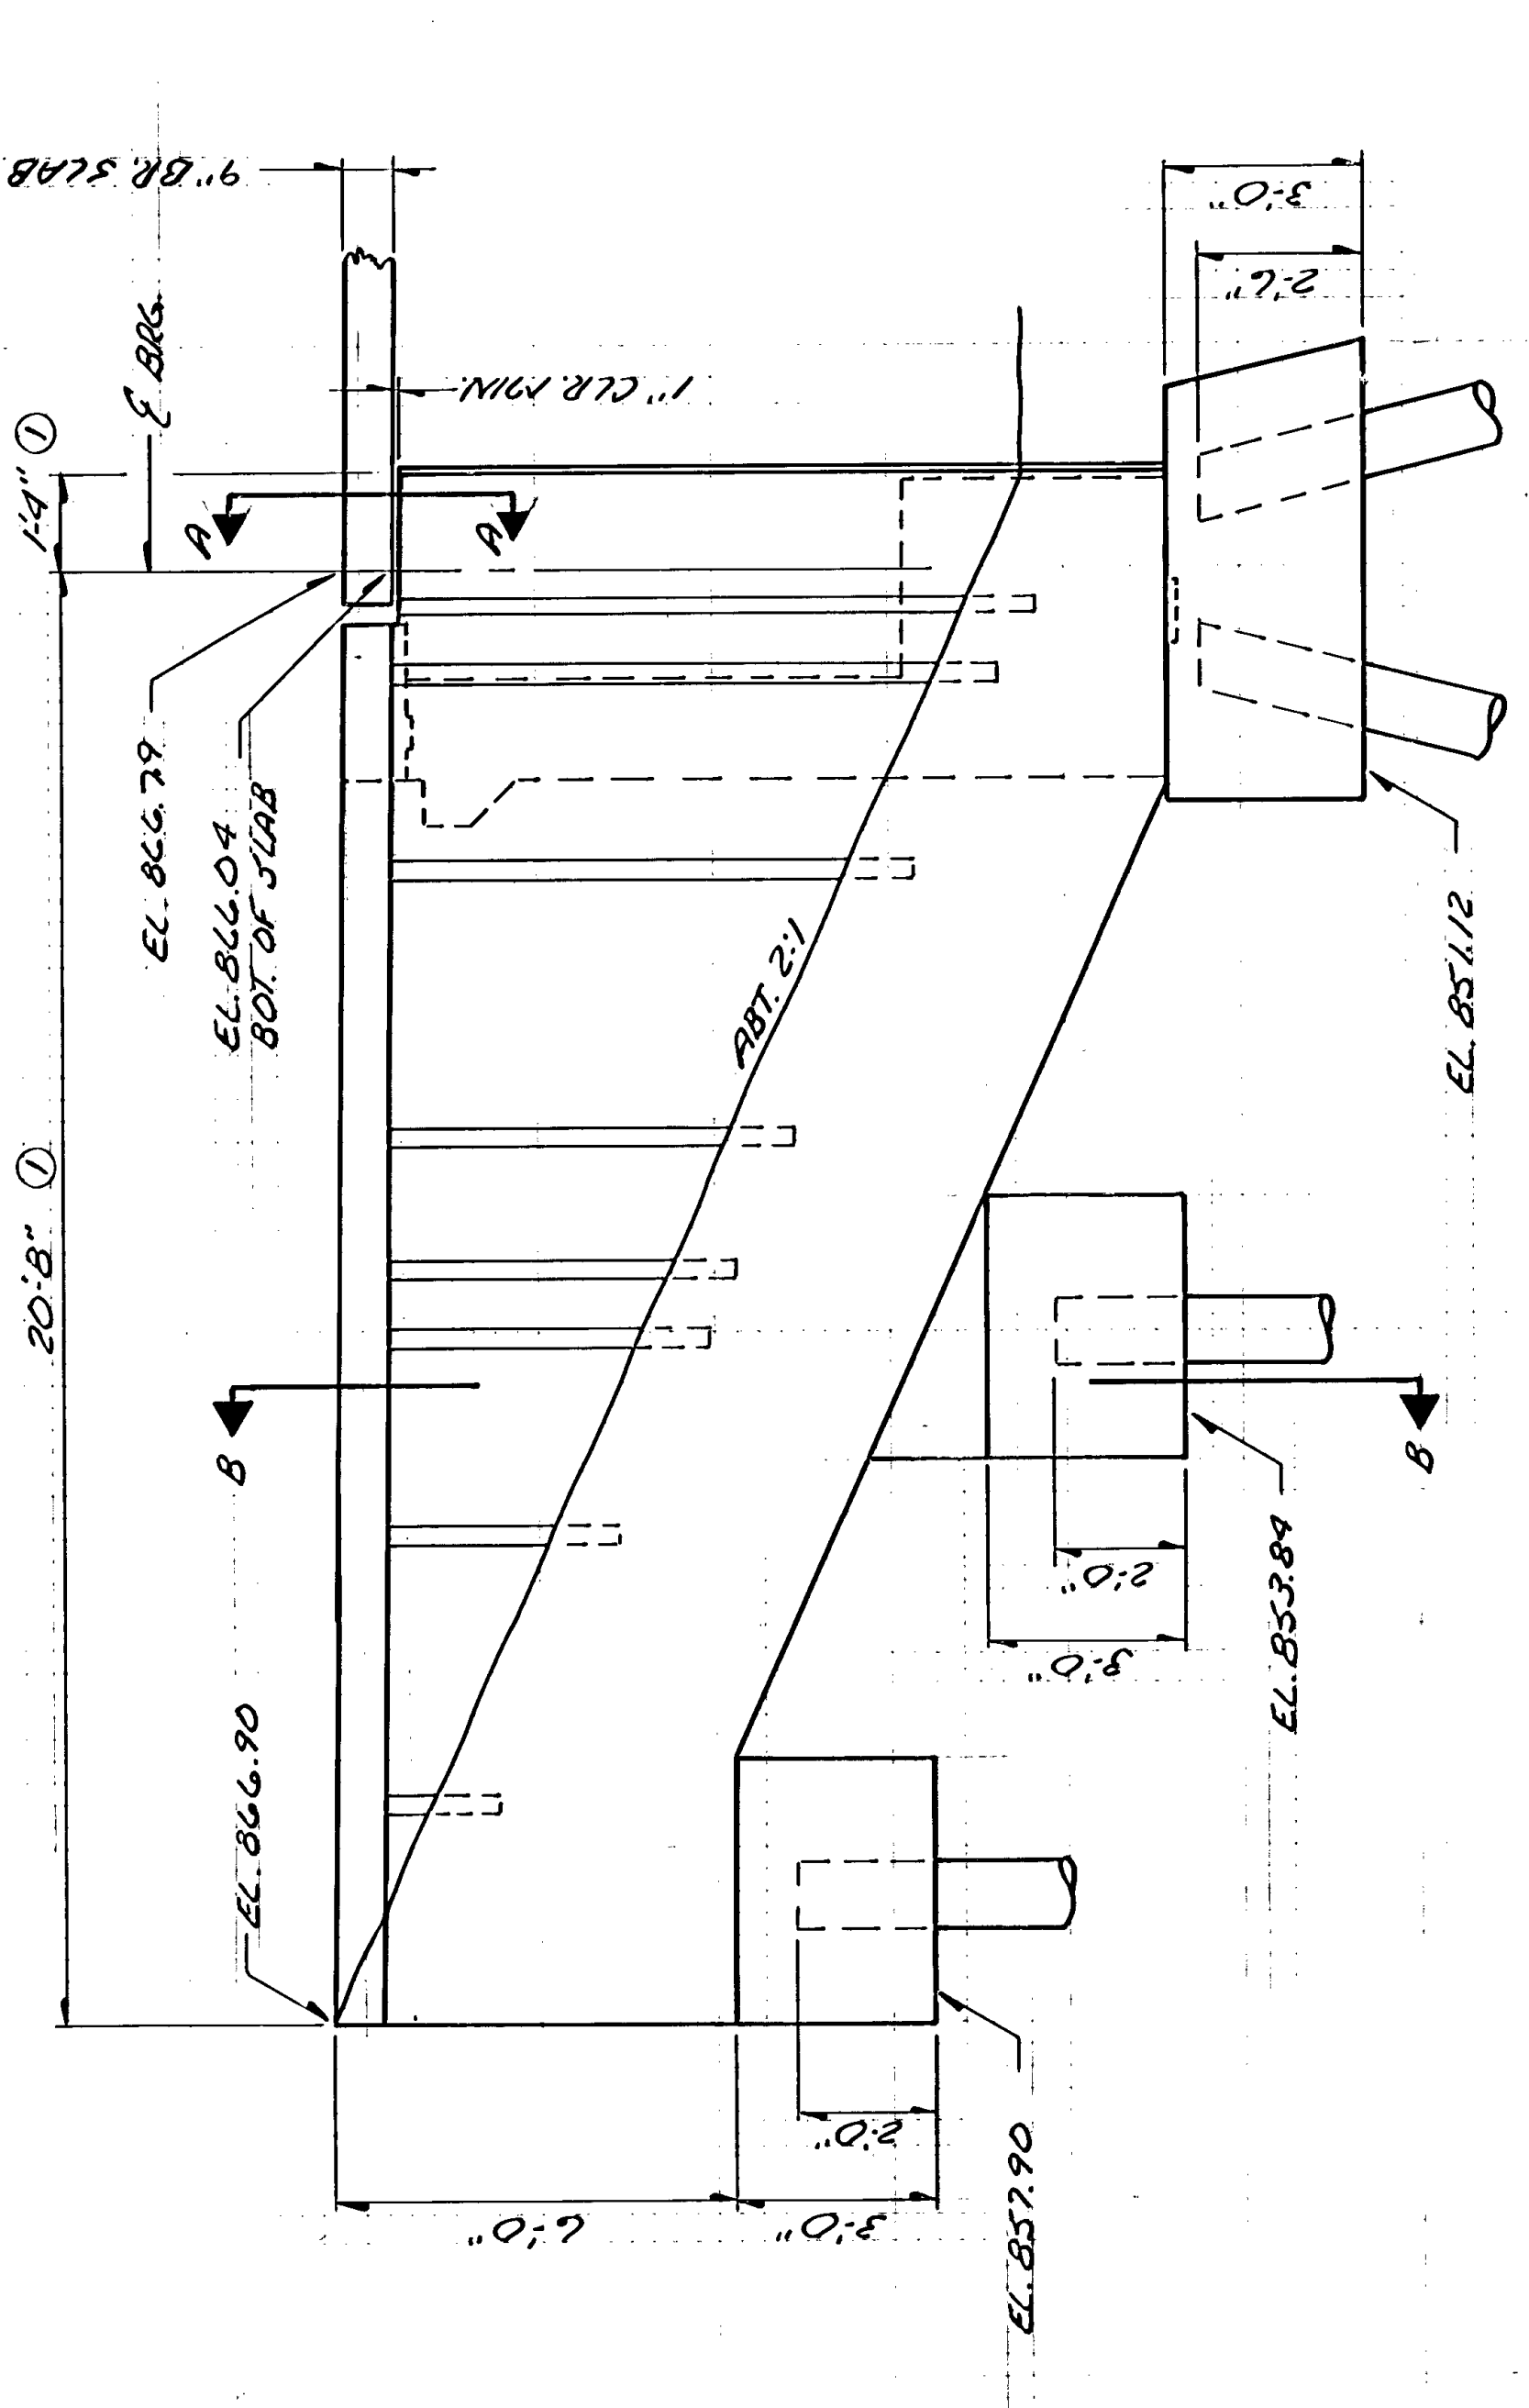

N.E. LINGLJALL  
SCALE 3/8"=1'-0"

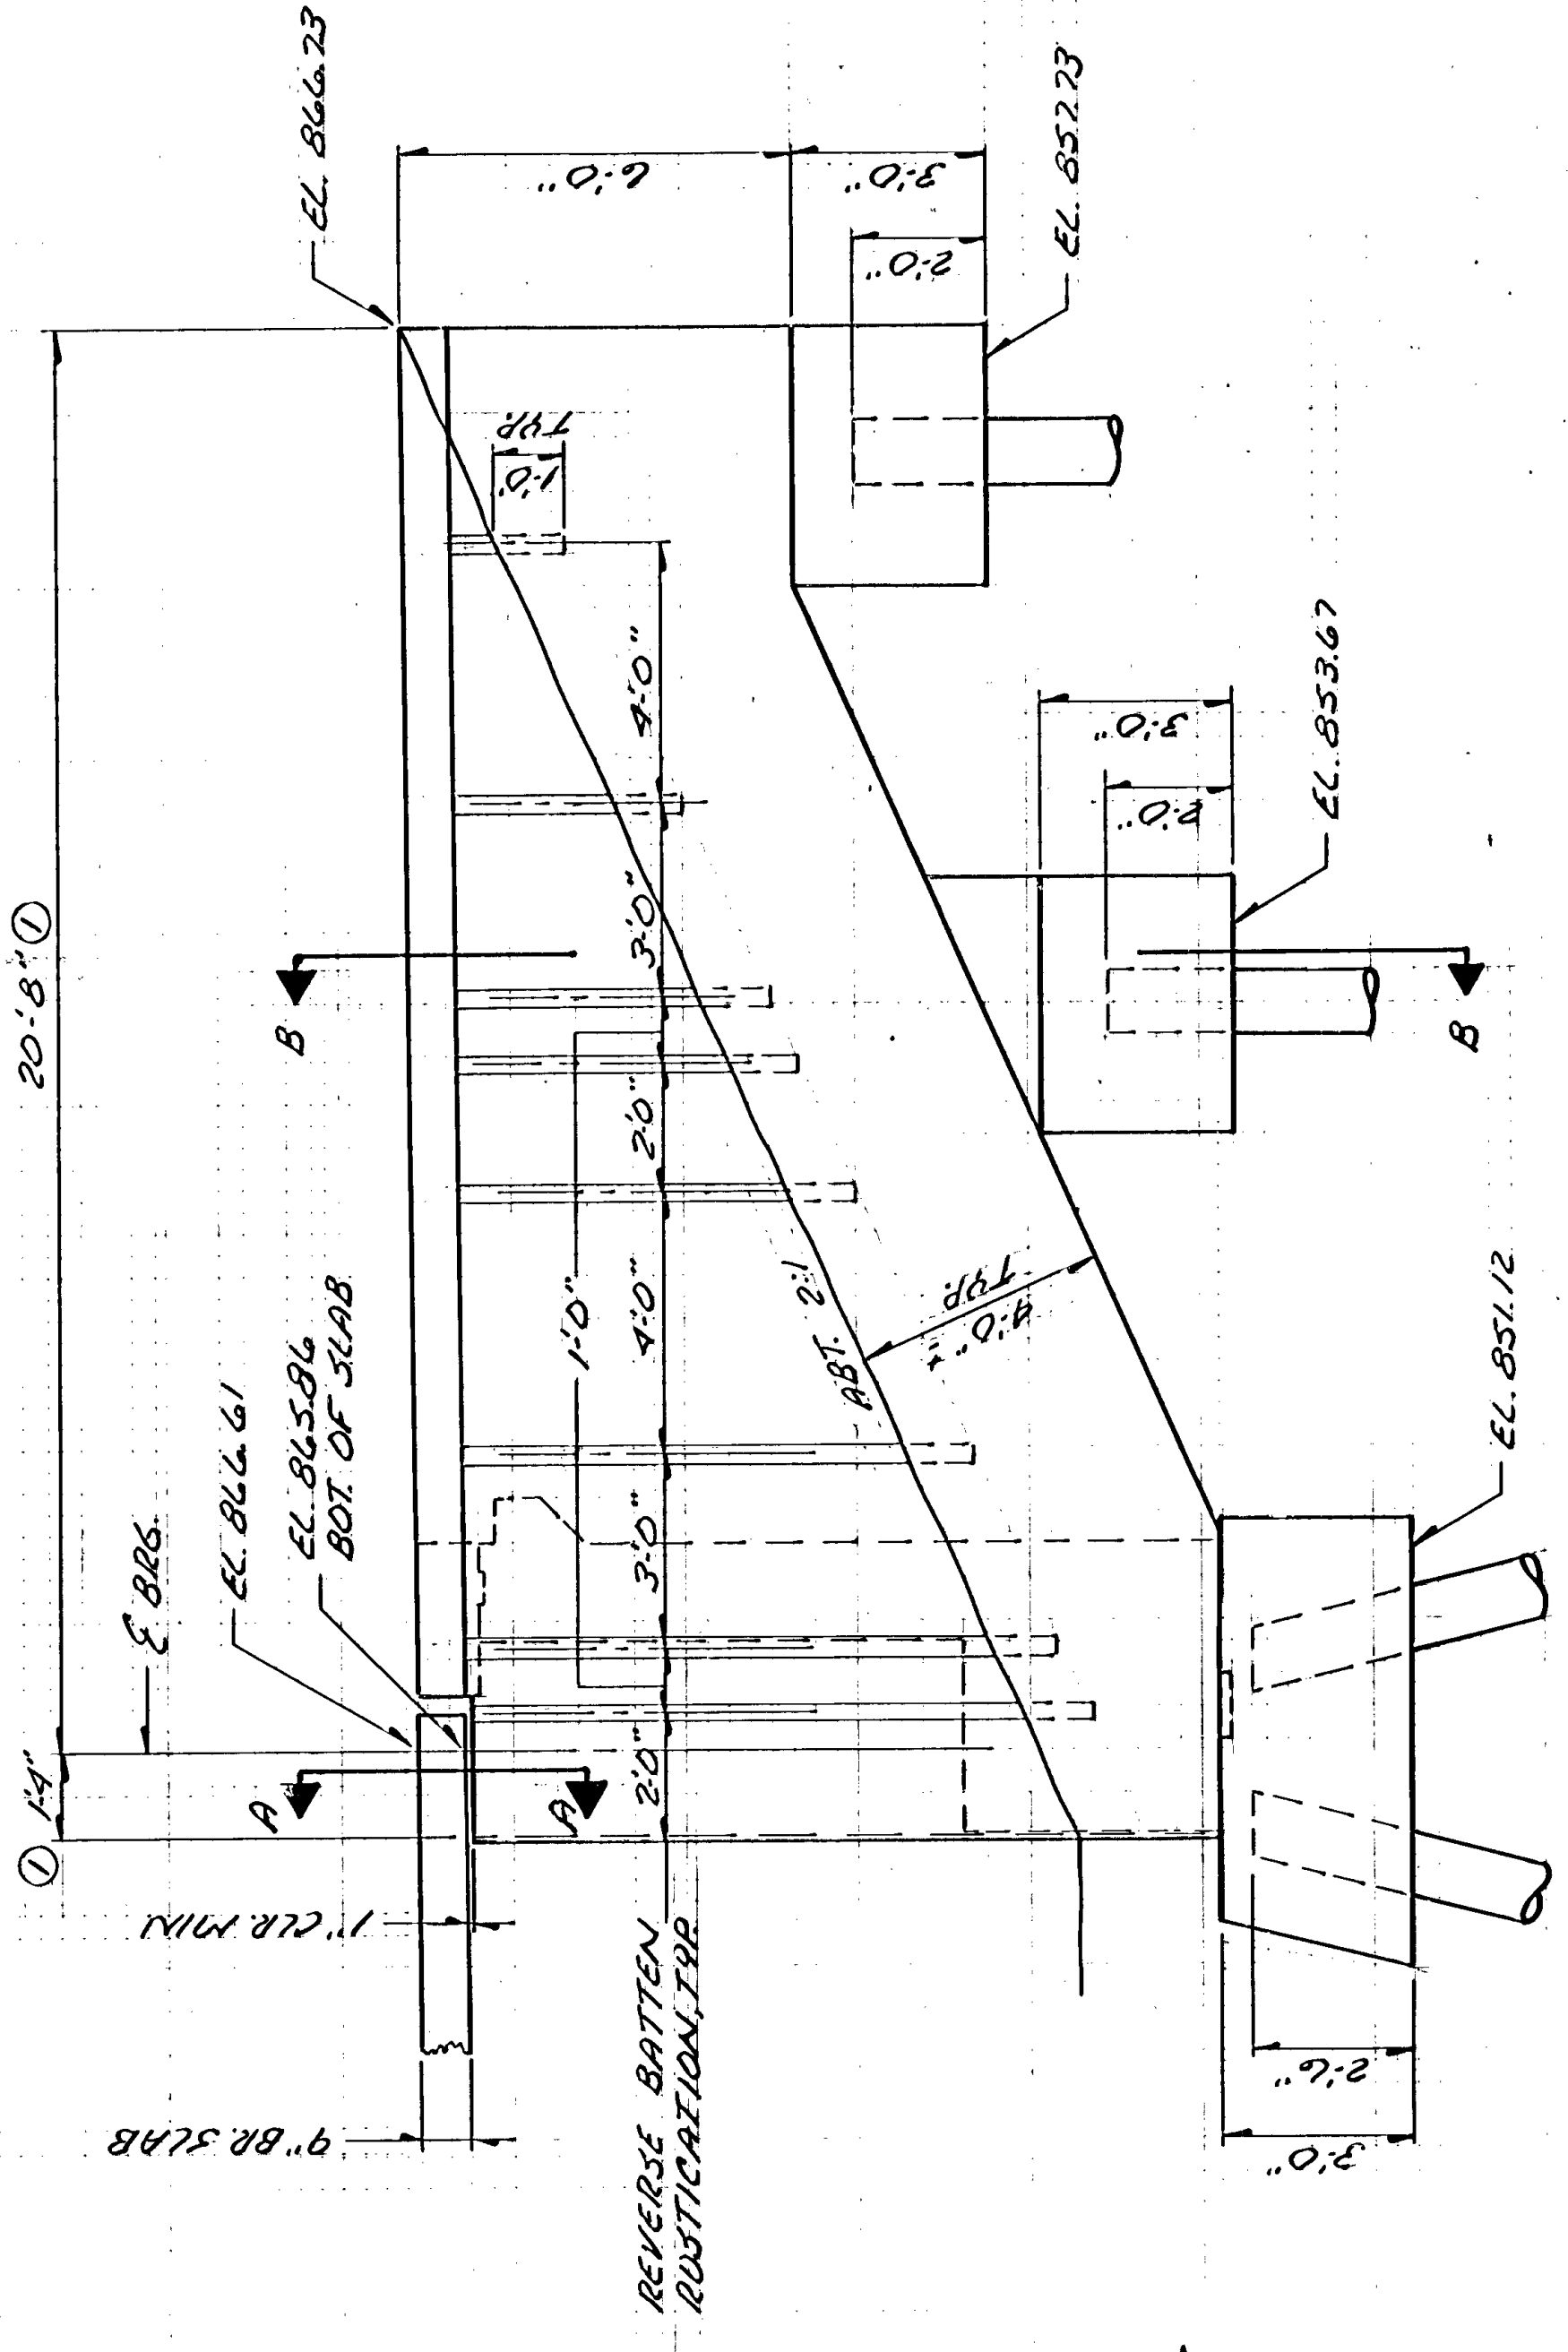

N.E. LINGLJALL  
SCALE 3/8"=1'-0"

INCLUDED IN SUPER CUMULATIVE

PERMISSIBLE CONST. JT. 2x4 KEYWAY

PERMISSIBLE CONST. JT. 2x4 KEYWAY

PILE CUTOFF

REVERSE BATTEN RUSTICATION DET.

1" CLR. MIN.

① MEASURED ALONG E. LINGLJALL

MINNESOTA DEPARTMENT OF TRANSPORTATION	BRIDGE NO. 02545	APPROVED	C. P. 88-09-16	D 2545	DM
EAST ABUTMENT DETAILS					ART