




SEE SHEET 19 FOR  
BIDDY SLAB REIN.

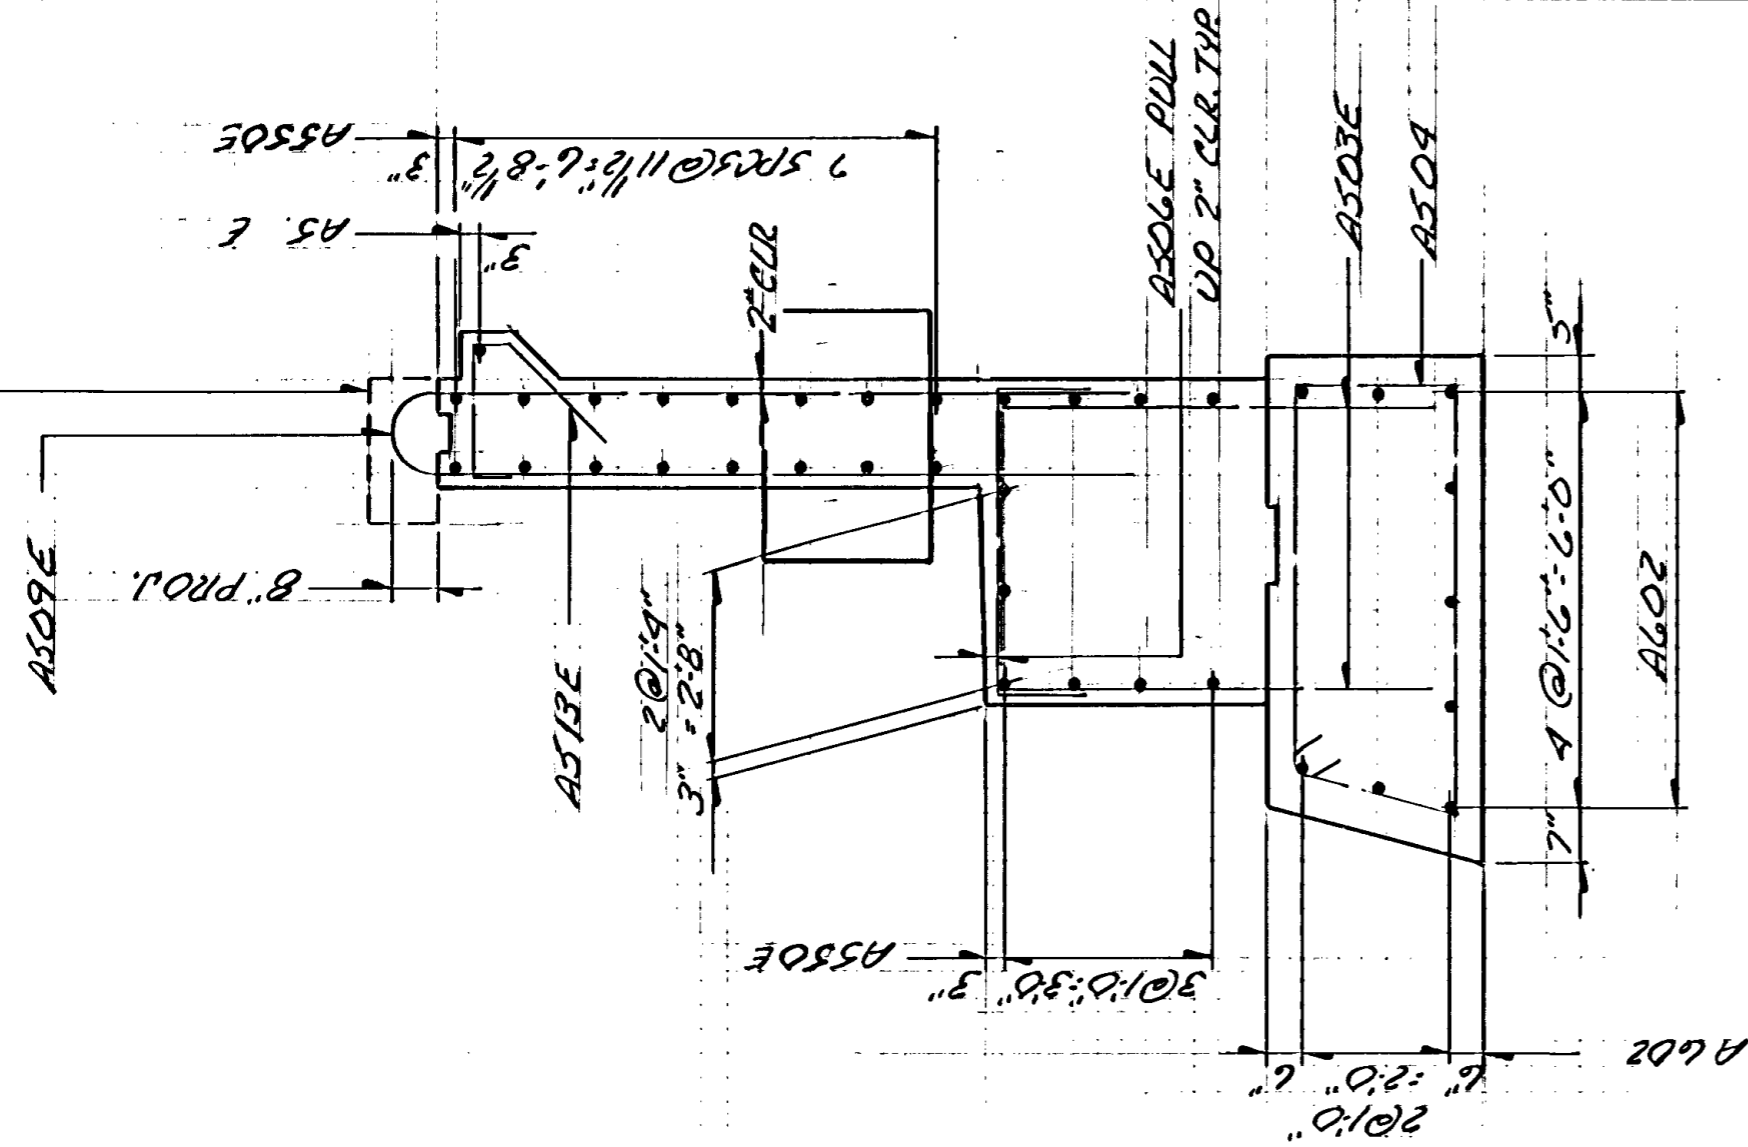


SECTION C-C

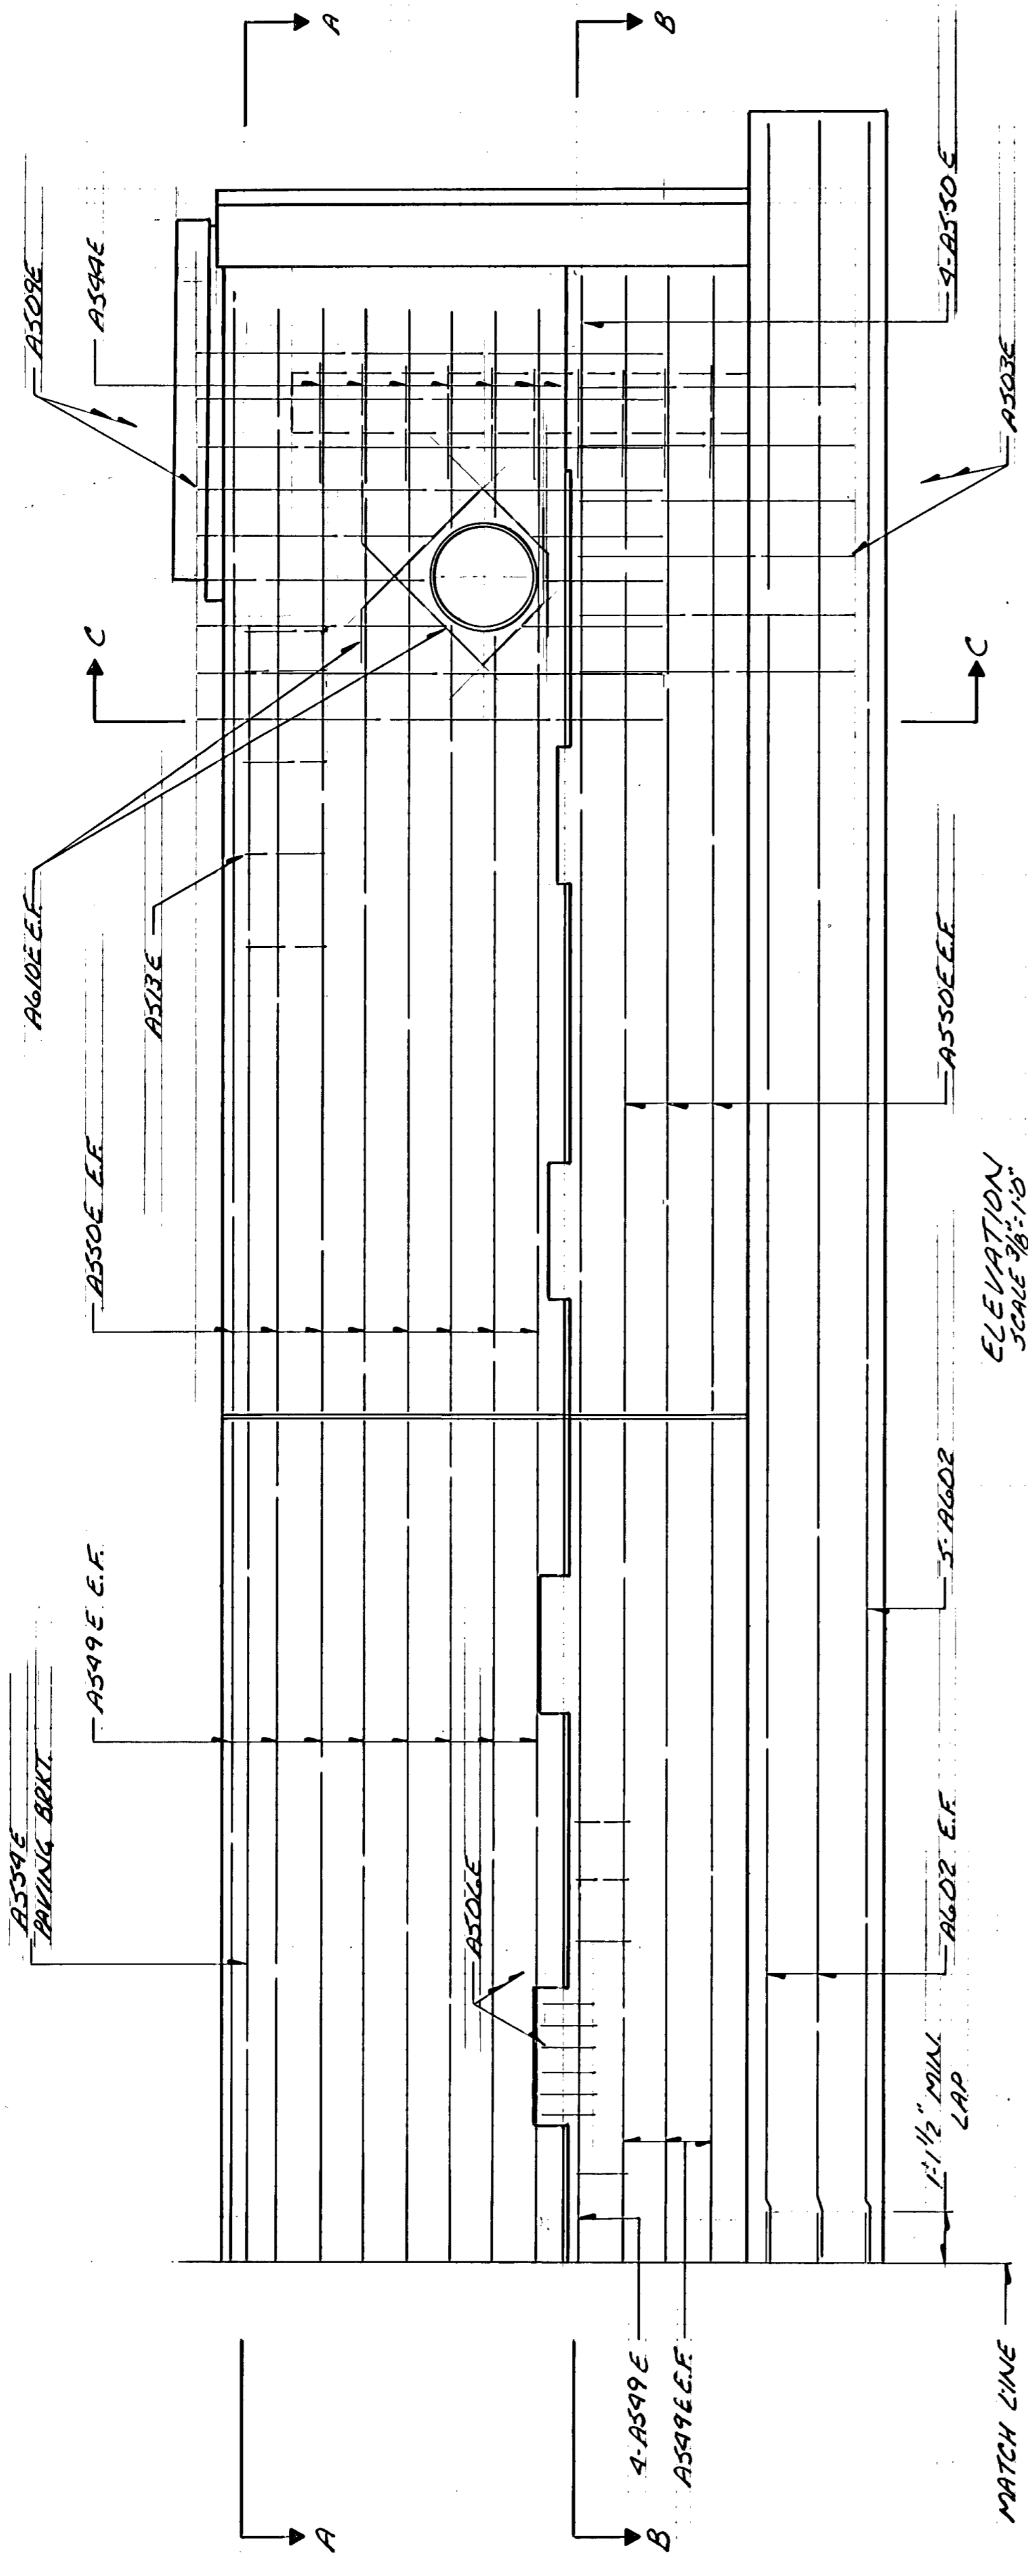

ELEVATION  
SCALE 3/8" = 1'-0"

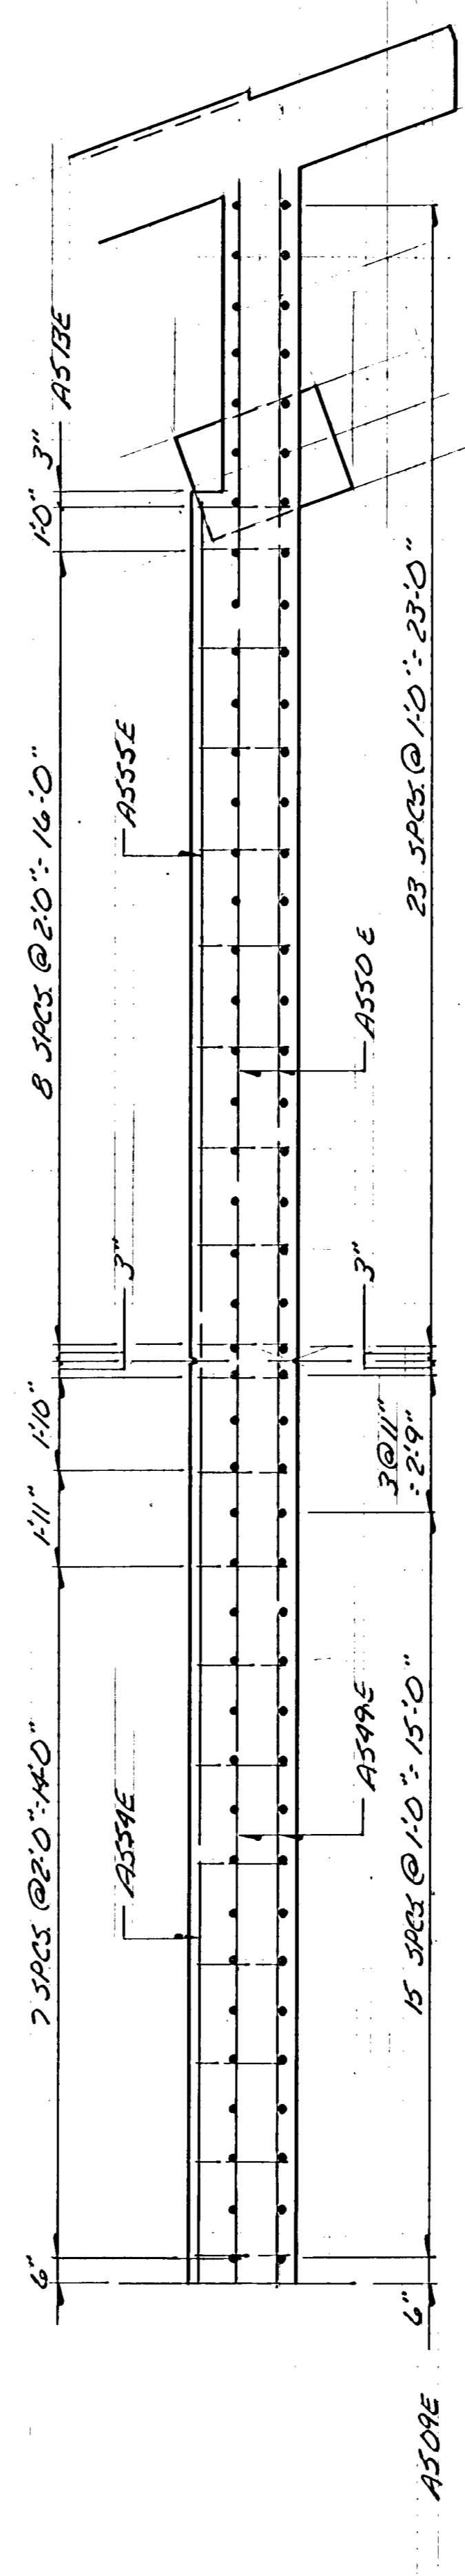

SECTION A-A

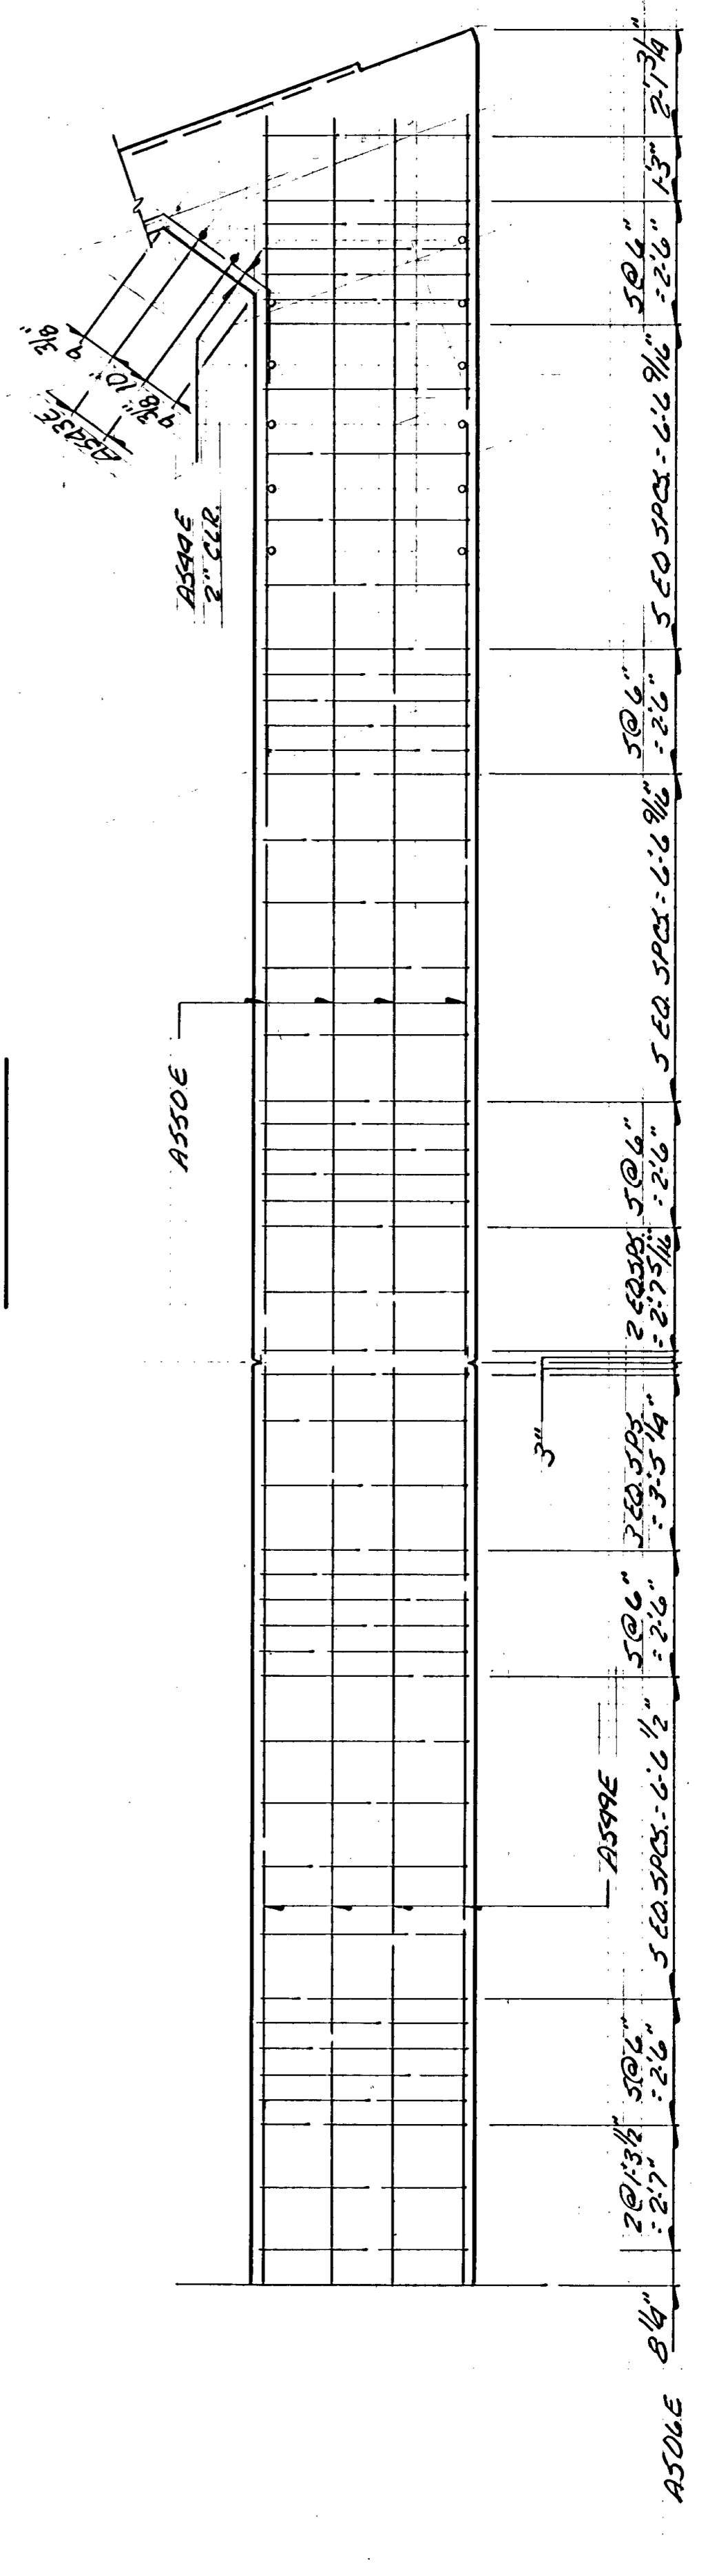

SECTION B-B

MINNESOTA DEPARTMENT OF TRANSPORTATION
BRIDGE NO. 025495
EAST ABUTMENT REINFORCEMENT
APPROVED
SHEET 18 OF 46 SHEETS
C.P. BR. 09-116
025495
DW
RRT