



HALF DECK PLAN

① MEASURED ALONG GUTTERLINE.
 ② MEASURED ALONG SIDING.
 NOTE:
 SEE JMT 24 FOR SECTION J-J

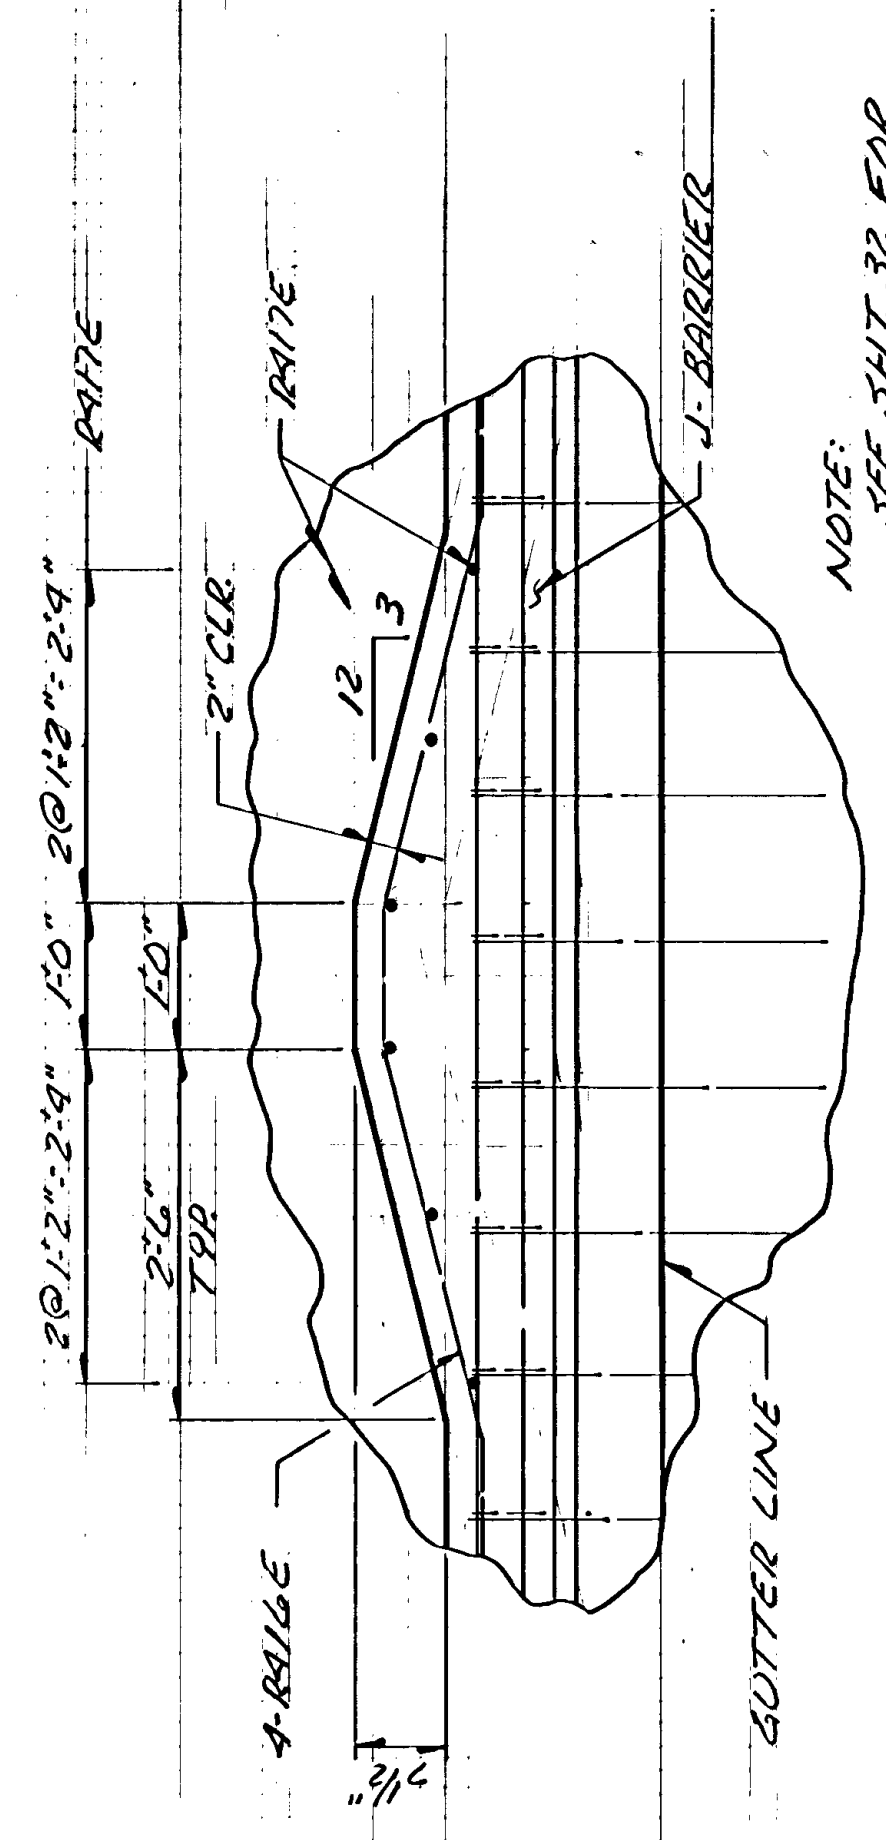

NOTE:
 SEE JMT 32 FOR
 CONC. TYPE U RAIL
 REINFORCEMENT

DETAIL B

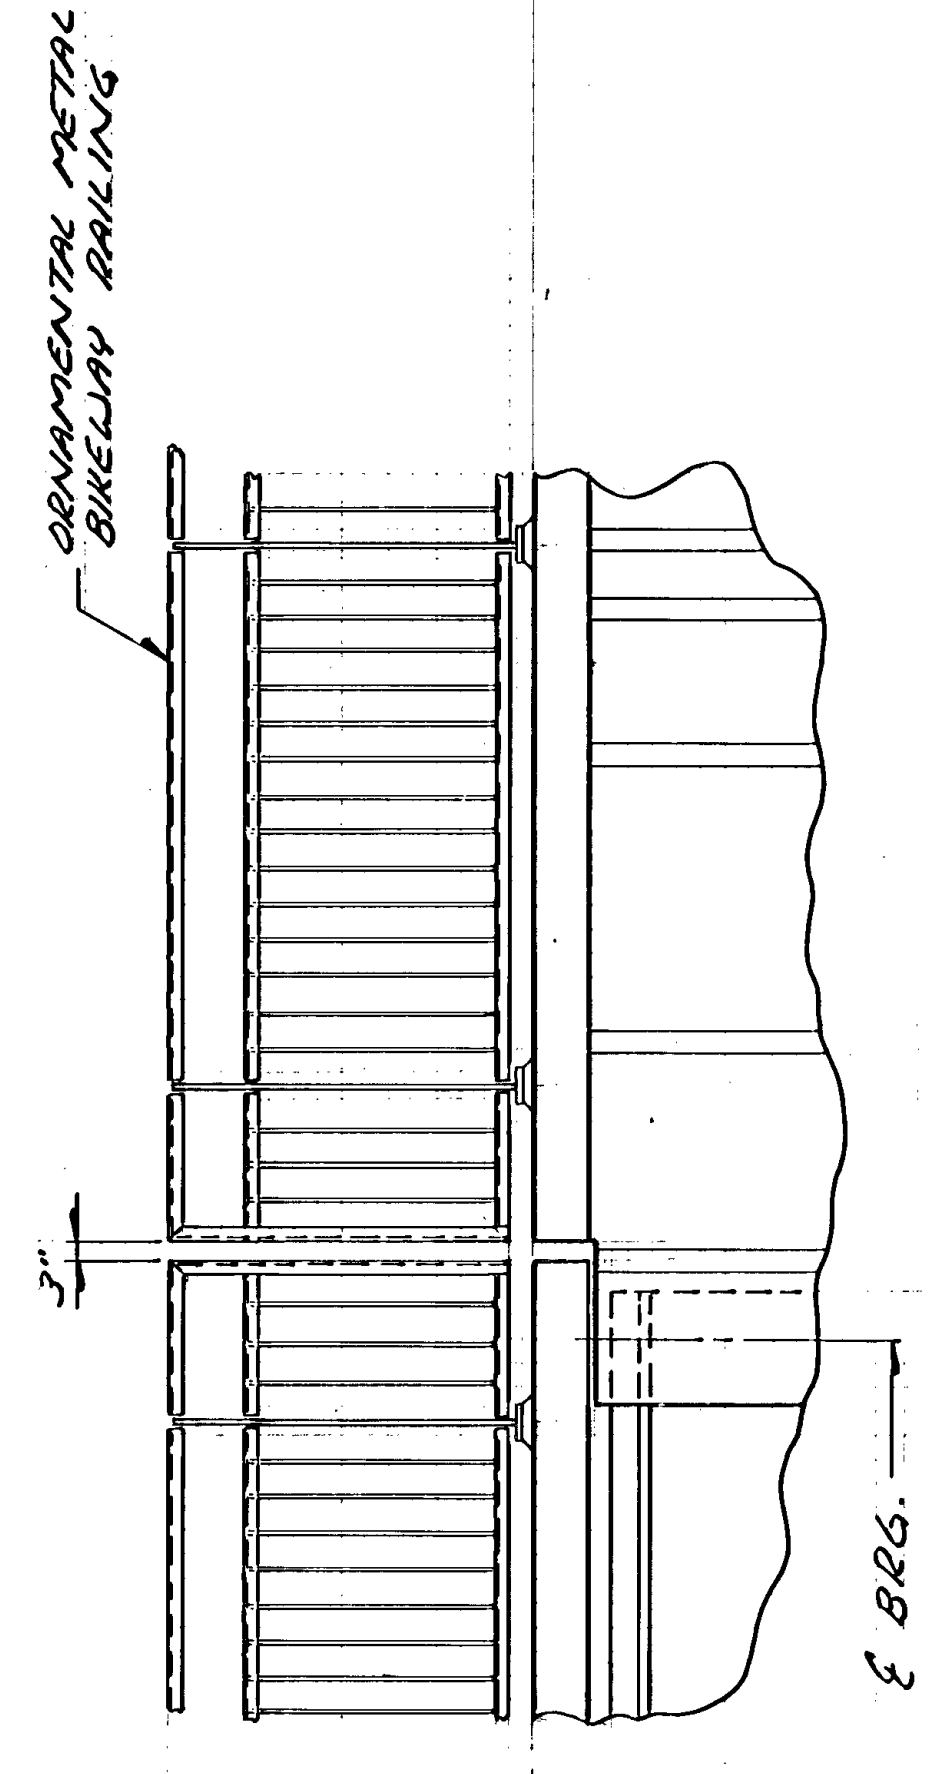

VIEW C-C

MINNESOTA DEPARTMENT OF TRANSPORTATION	
BRIDGE NO. 02545	
SUPERSTRUCTURE DETAILS	
APPROVED	DATE
SHEET NO. OF SHEETS	OF SHEETS
C.P. 88-07-116	02545