



SECTION A-A

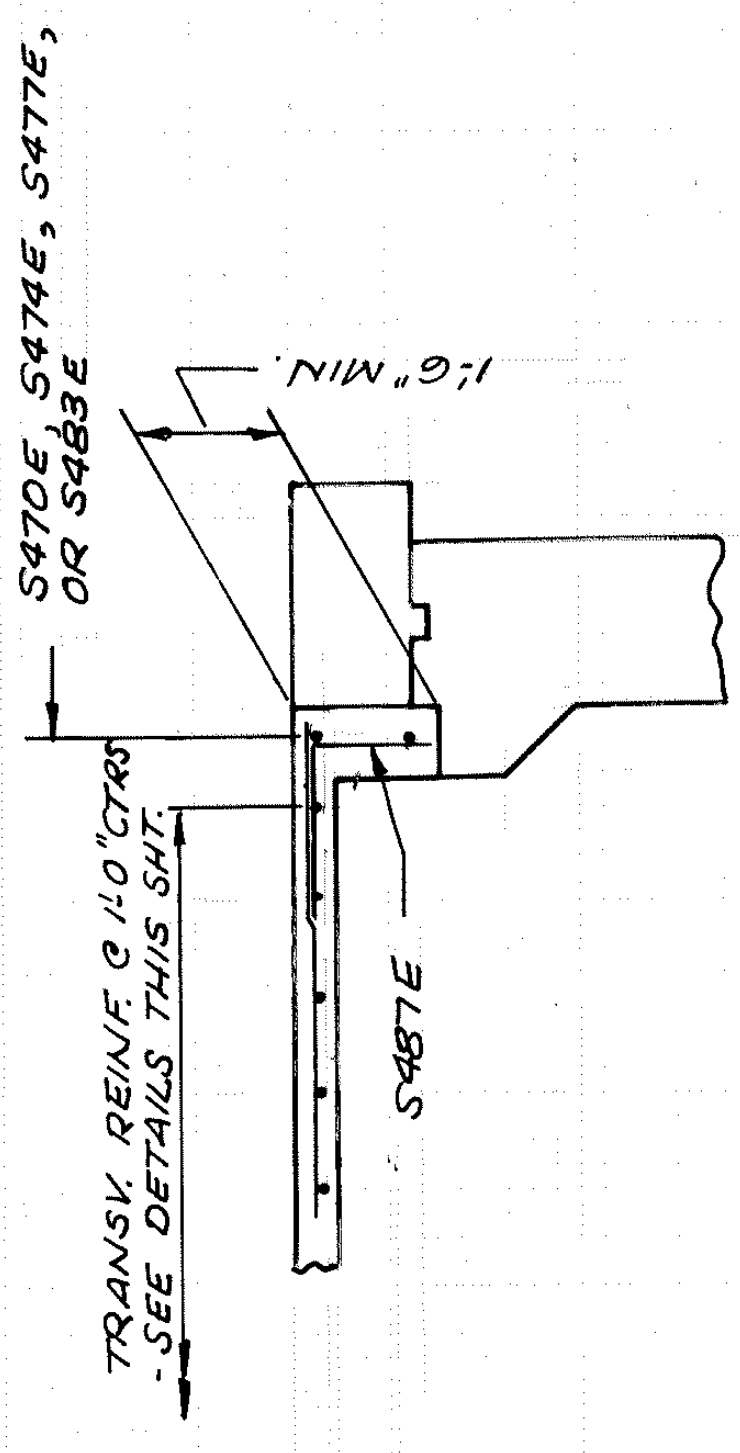


SECTION B-B

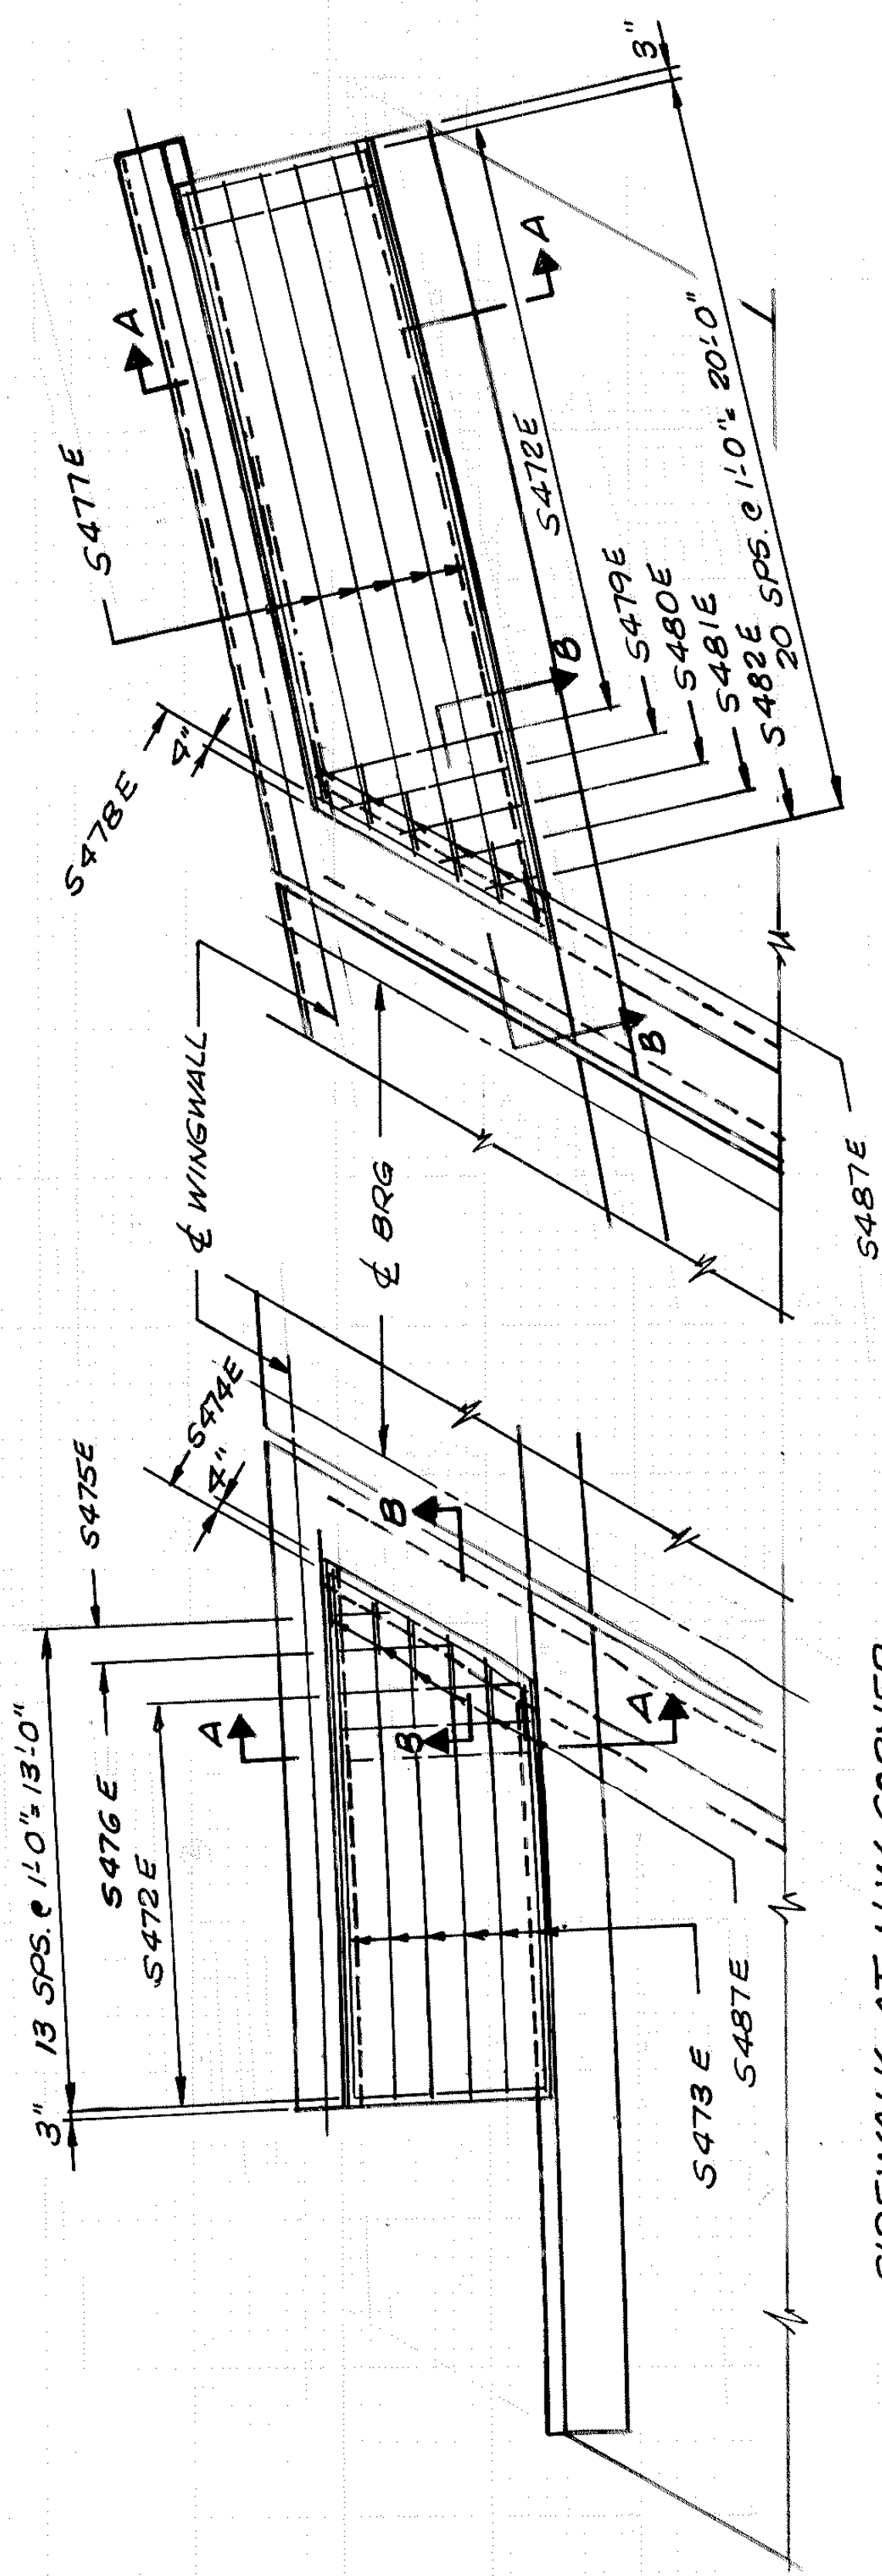


SIDEWALK AT N.W. CORNER

SIDEWALK AT N.E. CORNER

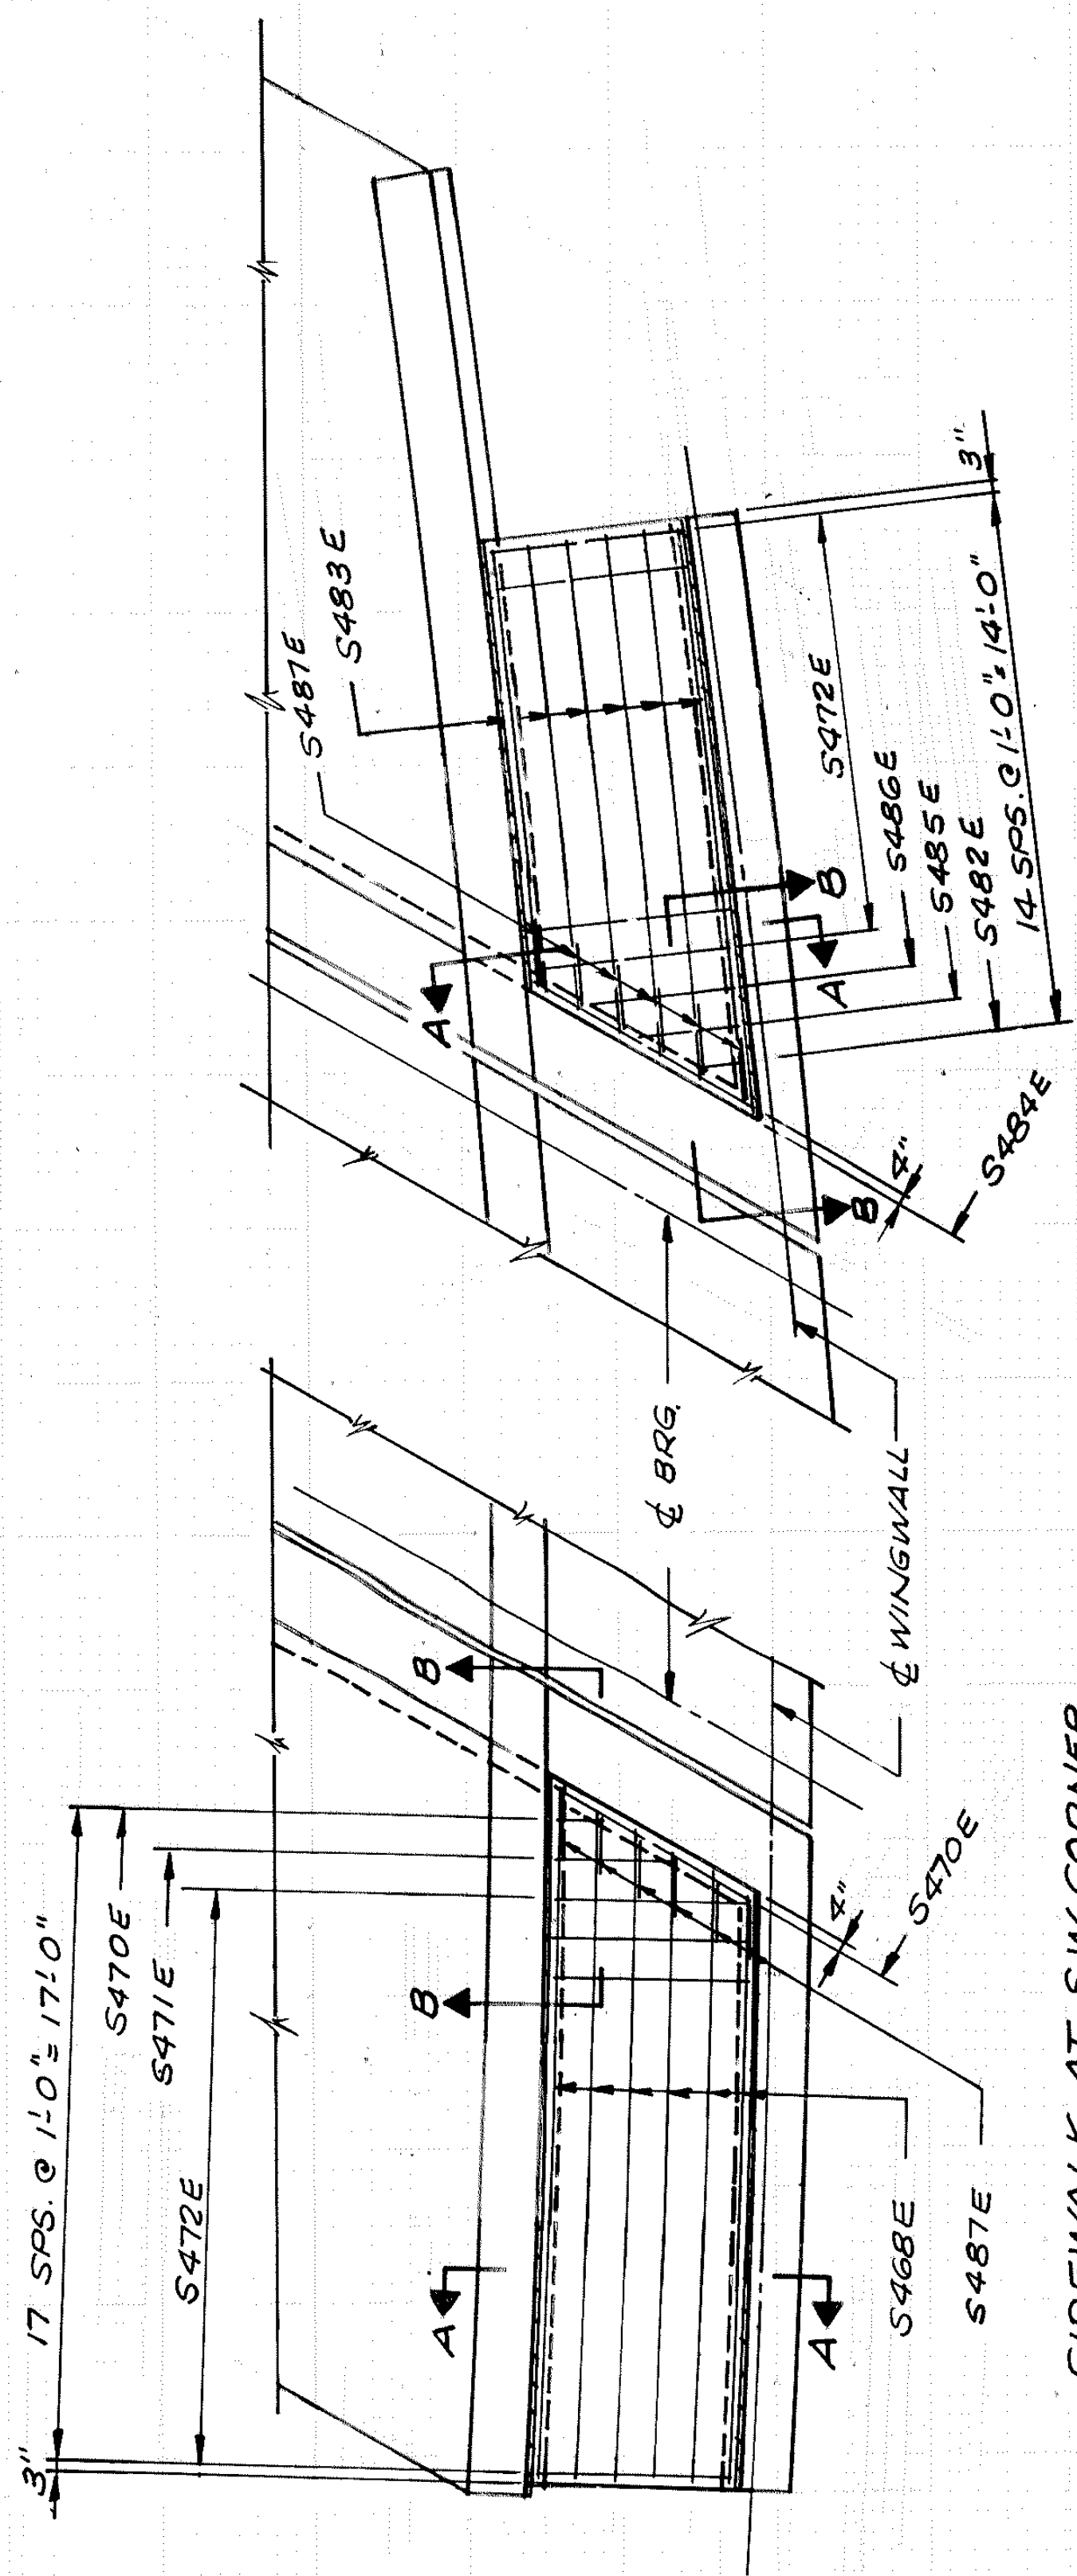

SIDEWALK AT S.W. CORNER

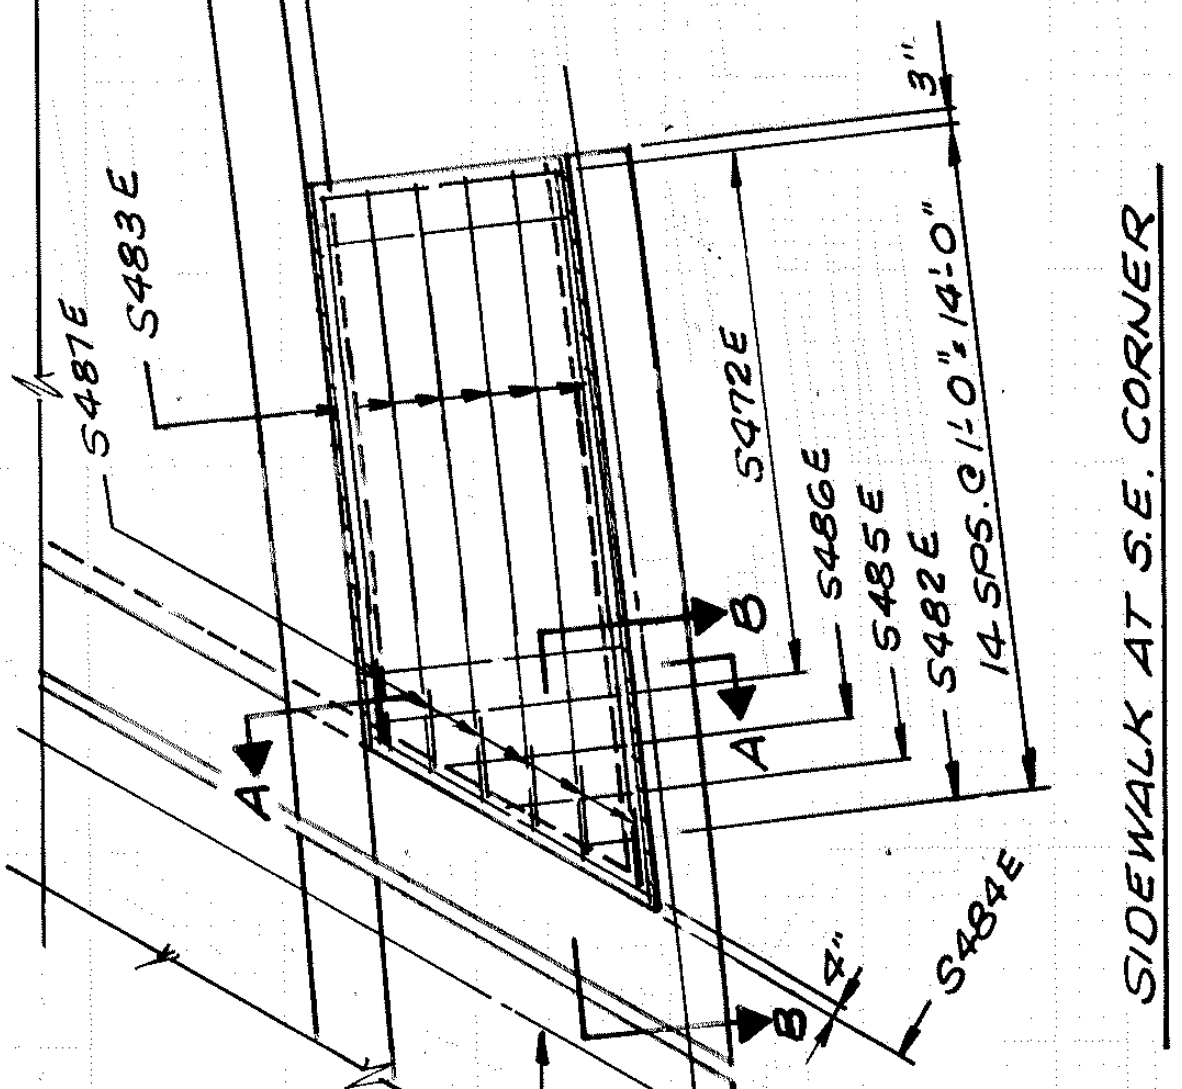

SIDEWALK AT S.E. CORNER