


**SECTION B-B**

SCALE 0 1 FT

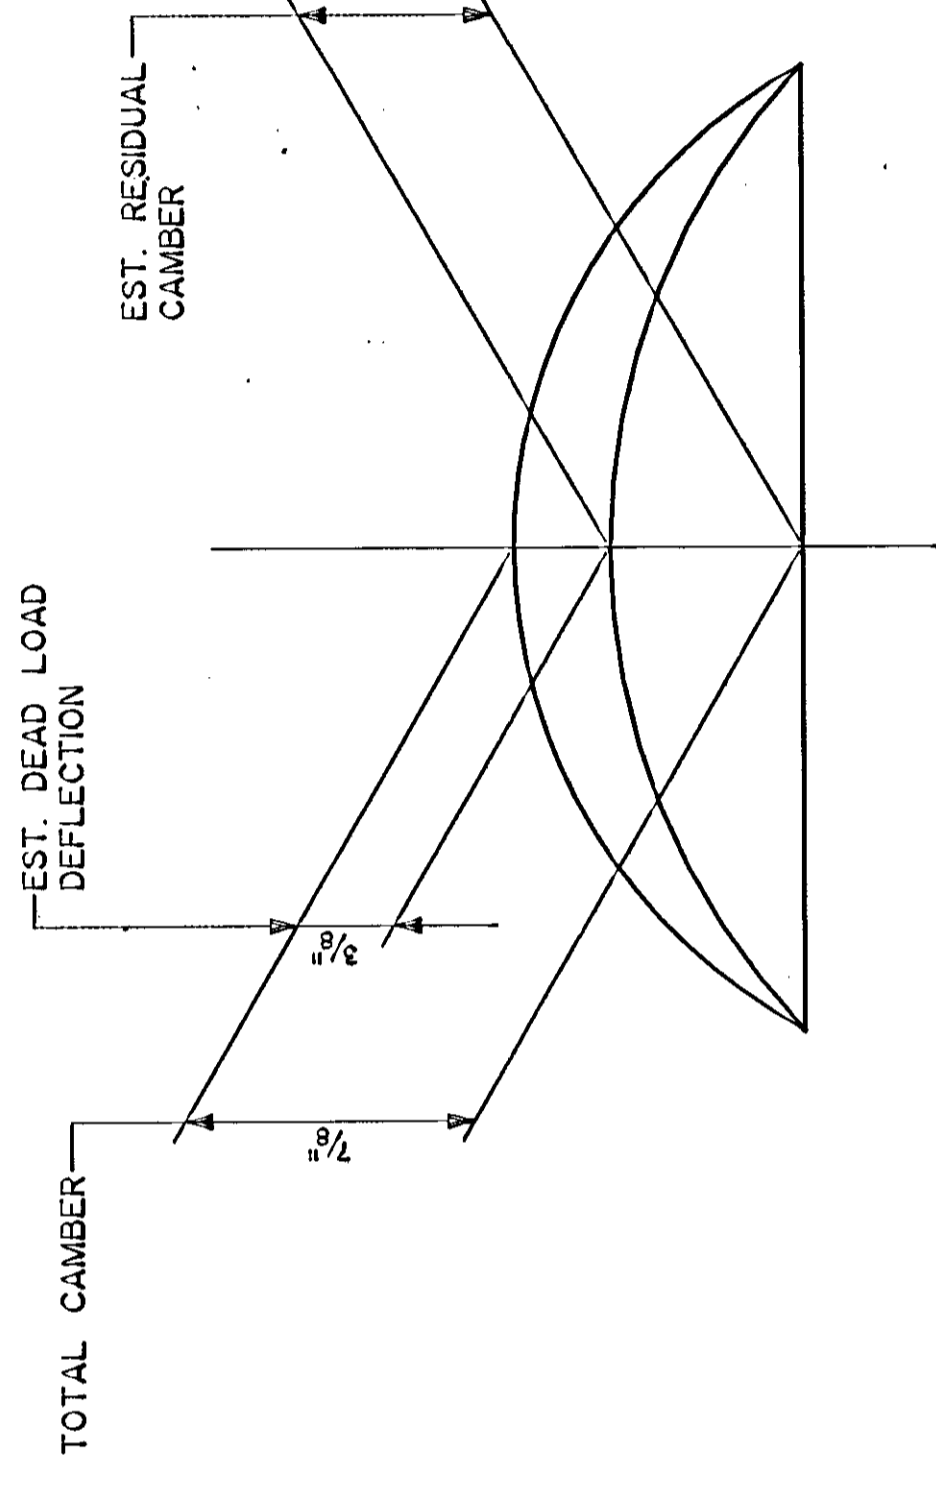

**NOTES:**

SECTION A-A AND BAR LIST IS ON SHEET 7.  
 SEE SHEET 8 FOR RAILING REINFORCEMENT.  
 BRIDGE SLAB CONCRETE TO BE MIX. NO. 3X36.

REVISED 4-25-69

DESIGNED BY <b>TKDA</b>	TITLE <b>SUPERSTRUCTURE REINFORCEMENT</b>	DESIGNED BY J.E.S.	APPROVED BY R.O.C.	BRIDGE NO. 02551
DR. BY R.O.C.		CHKD. BY R.O.C.		SHEET NO. 6 OF 12 SHEETS
TOLTZ, KING, DUWALL, ANDERSON AND ASSOCIATES, INC. SAINT PAUL, MINNESOTA				

**PLAN**

SCALE 0 1 2 3 4 FT