

PLAN SYMBOLS

COUNTY LINE
TOWNSHIP OR RANGE LINE
SECTION LINE
QUARTER LINE
SIXTEENTH LINE
RIGHT OF WAY LINE
SLOPE EASEMENT
PRESENT RIGHT OF WAY
PROPERTY LINE
CORPORATE OR CITY LIMITS
RETAINING WALL
RAILROAD
RAILROAD RIGHT OF WAY
RIVER OR CREEK
DRAINAGE DITCH
CULVERT
DROP INLET
GAUGE PILE
BARBED WIRE FENCE
WOVEN WIRE FENCE
CHAIN LINK FENCE
WOOD FENCE
STONE WALL OR FENCE
HEDGE
LOWLAND
TIMBER
ORCHARD
BRUSH
NURSERIES
CATTLE GAUGE
OVERPASS (Highway Over)
UNDERPASS (Highway Under)
BRIDGE
BUILDING (One Story Frame)
F-FRAME C-CONCRETE
S-STONE T-TILE
B-BRICK ST-STUCCO
RAILROAD CROSSING BELL
RAILROAD CROSSING GATE
MANHOLE
CATCH BASIN
FIRE HYDRANT
CAST IRON MONUMENT
IRON PIN
GRAVEL PIT
SAND PIT
BORROW PIT
ROCK QUARRY

UTILITY SYMBOLS

POWER POLE LINE
TELEPHONE OR TELEGRAPH POLE LINE
JOINT TELEPHONE & POWER ON POWER POLES
ON TELEPHONE POLES
ANCHOR
STEEL TOWER
STREET LIGHT
PEDESTAL (Cable Terminal)
GAS MAIN
WATERMAIN
TELEPHONE CABLE IN CONDUIT
ELECTRIC CABLE IN CONDUIT
TELEPHONE MANHOLE
ELECTRIC MANHOLE
BURIED TELEPHONE CABLE
BURIED ELECTRIC CABLE
AERIAL TELEPHONE CABLE
SEWER (Sanitary or Storm)
SEWER MANHOLE


SCALES

MINNESOTA DEPARTMENT OF TRANSPORTATION

ANOKA COUNTY

CONSTRUCTION PLAN FOR MAINTENANCE OF BRIDGES: 02522, 02553, 02520, 02521

LOCATED AT: CR 3 (COON RAPIDS BLVD) OVER CSAH 1 (EAST RIVER ROAD), COON RAPIDS: BRIDGE 02522
 CSAH 11 (NORTHDALE BLVD.) OVER COON CREEK, COON RAPIDS: BRIDGE 02553
 CSAH 51 (UNIVERSITY AVENUE EXTENSION) OVER SAND CREEK, COON RAPIDS: BRIDGE 02520

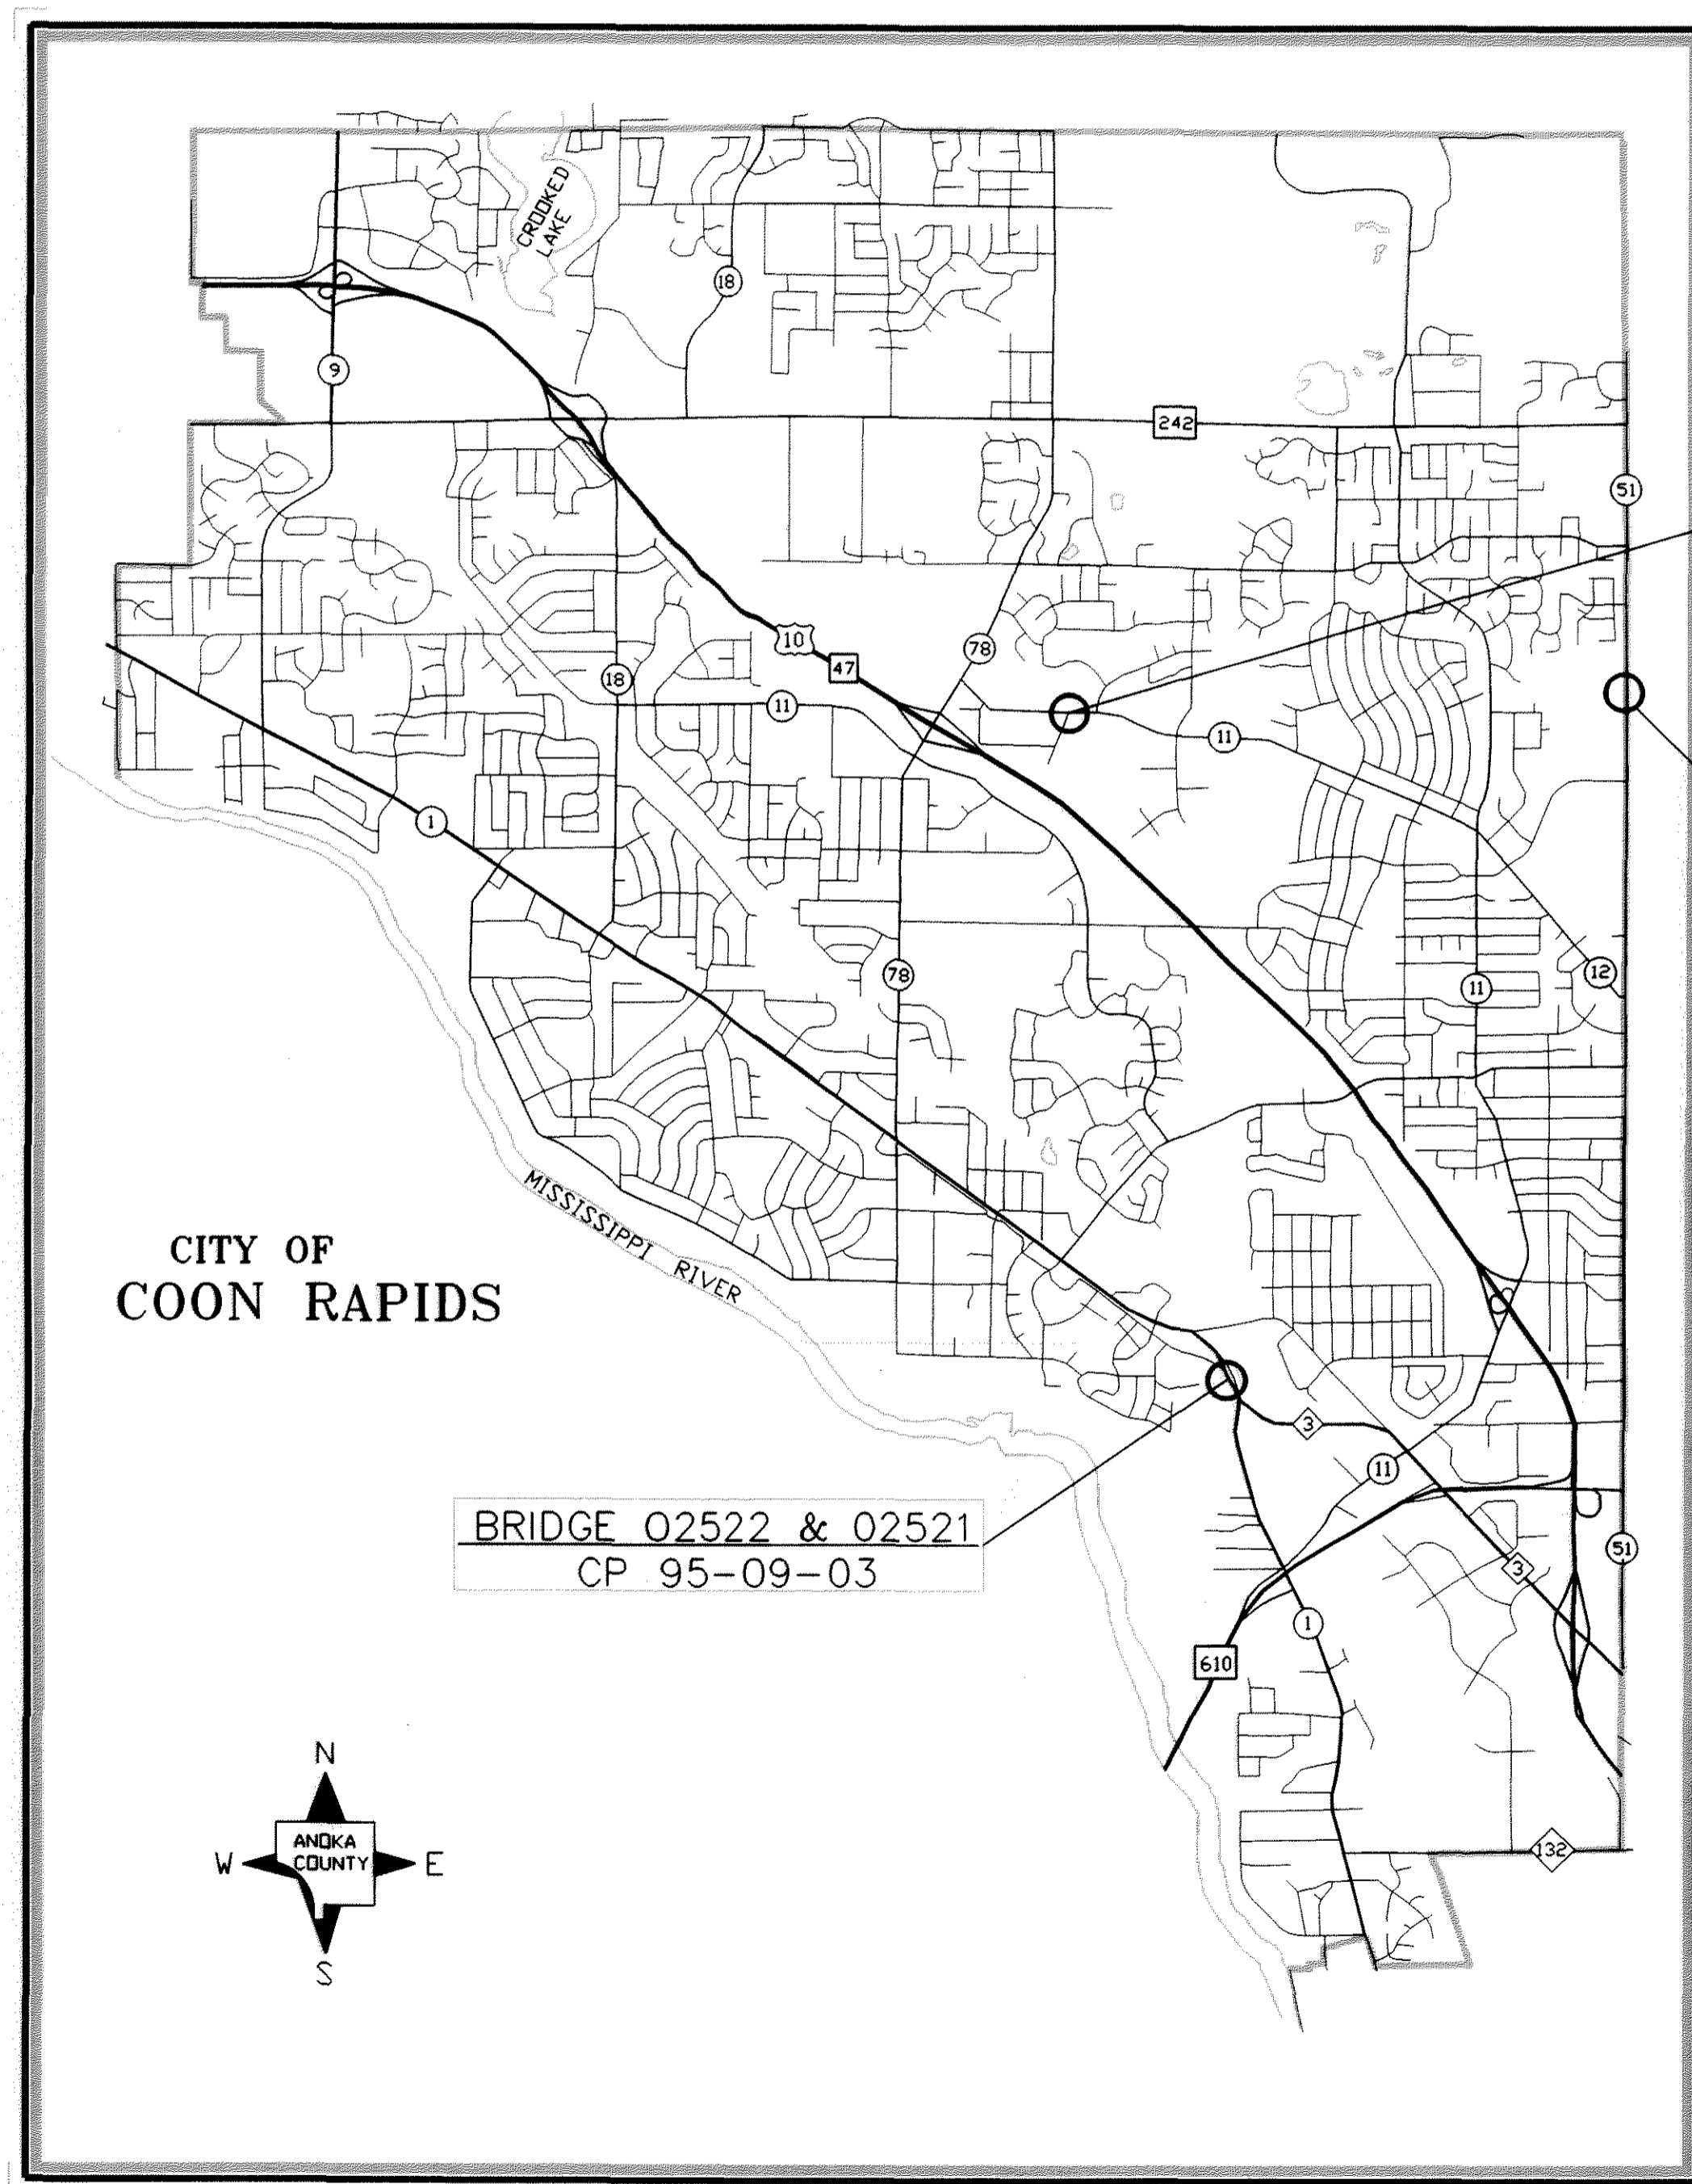

MINN. PROJ. NO.
 MINN. PROJ. NO.

GOVERNING SPECIFICATIONS

THE 1988 EDITION OF THE MINNESOTA DEPARTMENT OF TRANSPORTATION "STANDARD SPECIFICATIONS FOR CONSTRUCTION" AS AMENDED BY SUPPLEMENTAL SPECIFICATIONS, DATED MAY 2, 1994 SHALL GOVERN.

SHEET NO.	INDEX	DESCRIPTION
1	TITLE SHEET AND LOCATION MAP	
2	PLAN BRIDGE 02553	
3	PLAN BRIDGE 02520	

THIS PLAN CONTAINS 3 SHEETS

DESIGN DESIGNATION




I HEREBY CERTIFY THAT THIS PLAN WAS PREPARED BY ME OR UNDER MY DIRECT SUPERVISION AND THAT I AM A DULY REGISTERED PROFESSIONAL ENGINEER UNDER THE LAWS OF THE STATE OF MINNESOTA.

DATE 7/26/96 REG. NO. 21263 ENGR. M. J. Daly CONSTRUCTION ENGINEER

DESIGN SQUAD

Recommended for Approval Douglas M. Fusch DESIGN SECTION 7/26, 1996

Approved: 7/26, 1996 [Signature] ANOKA COUNTY ENGINEER

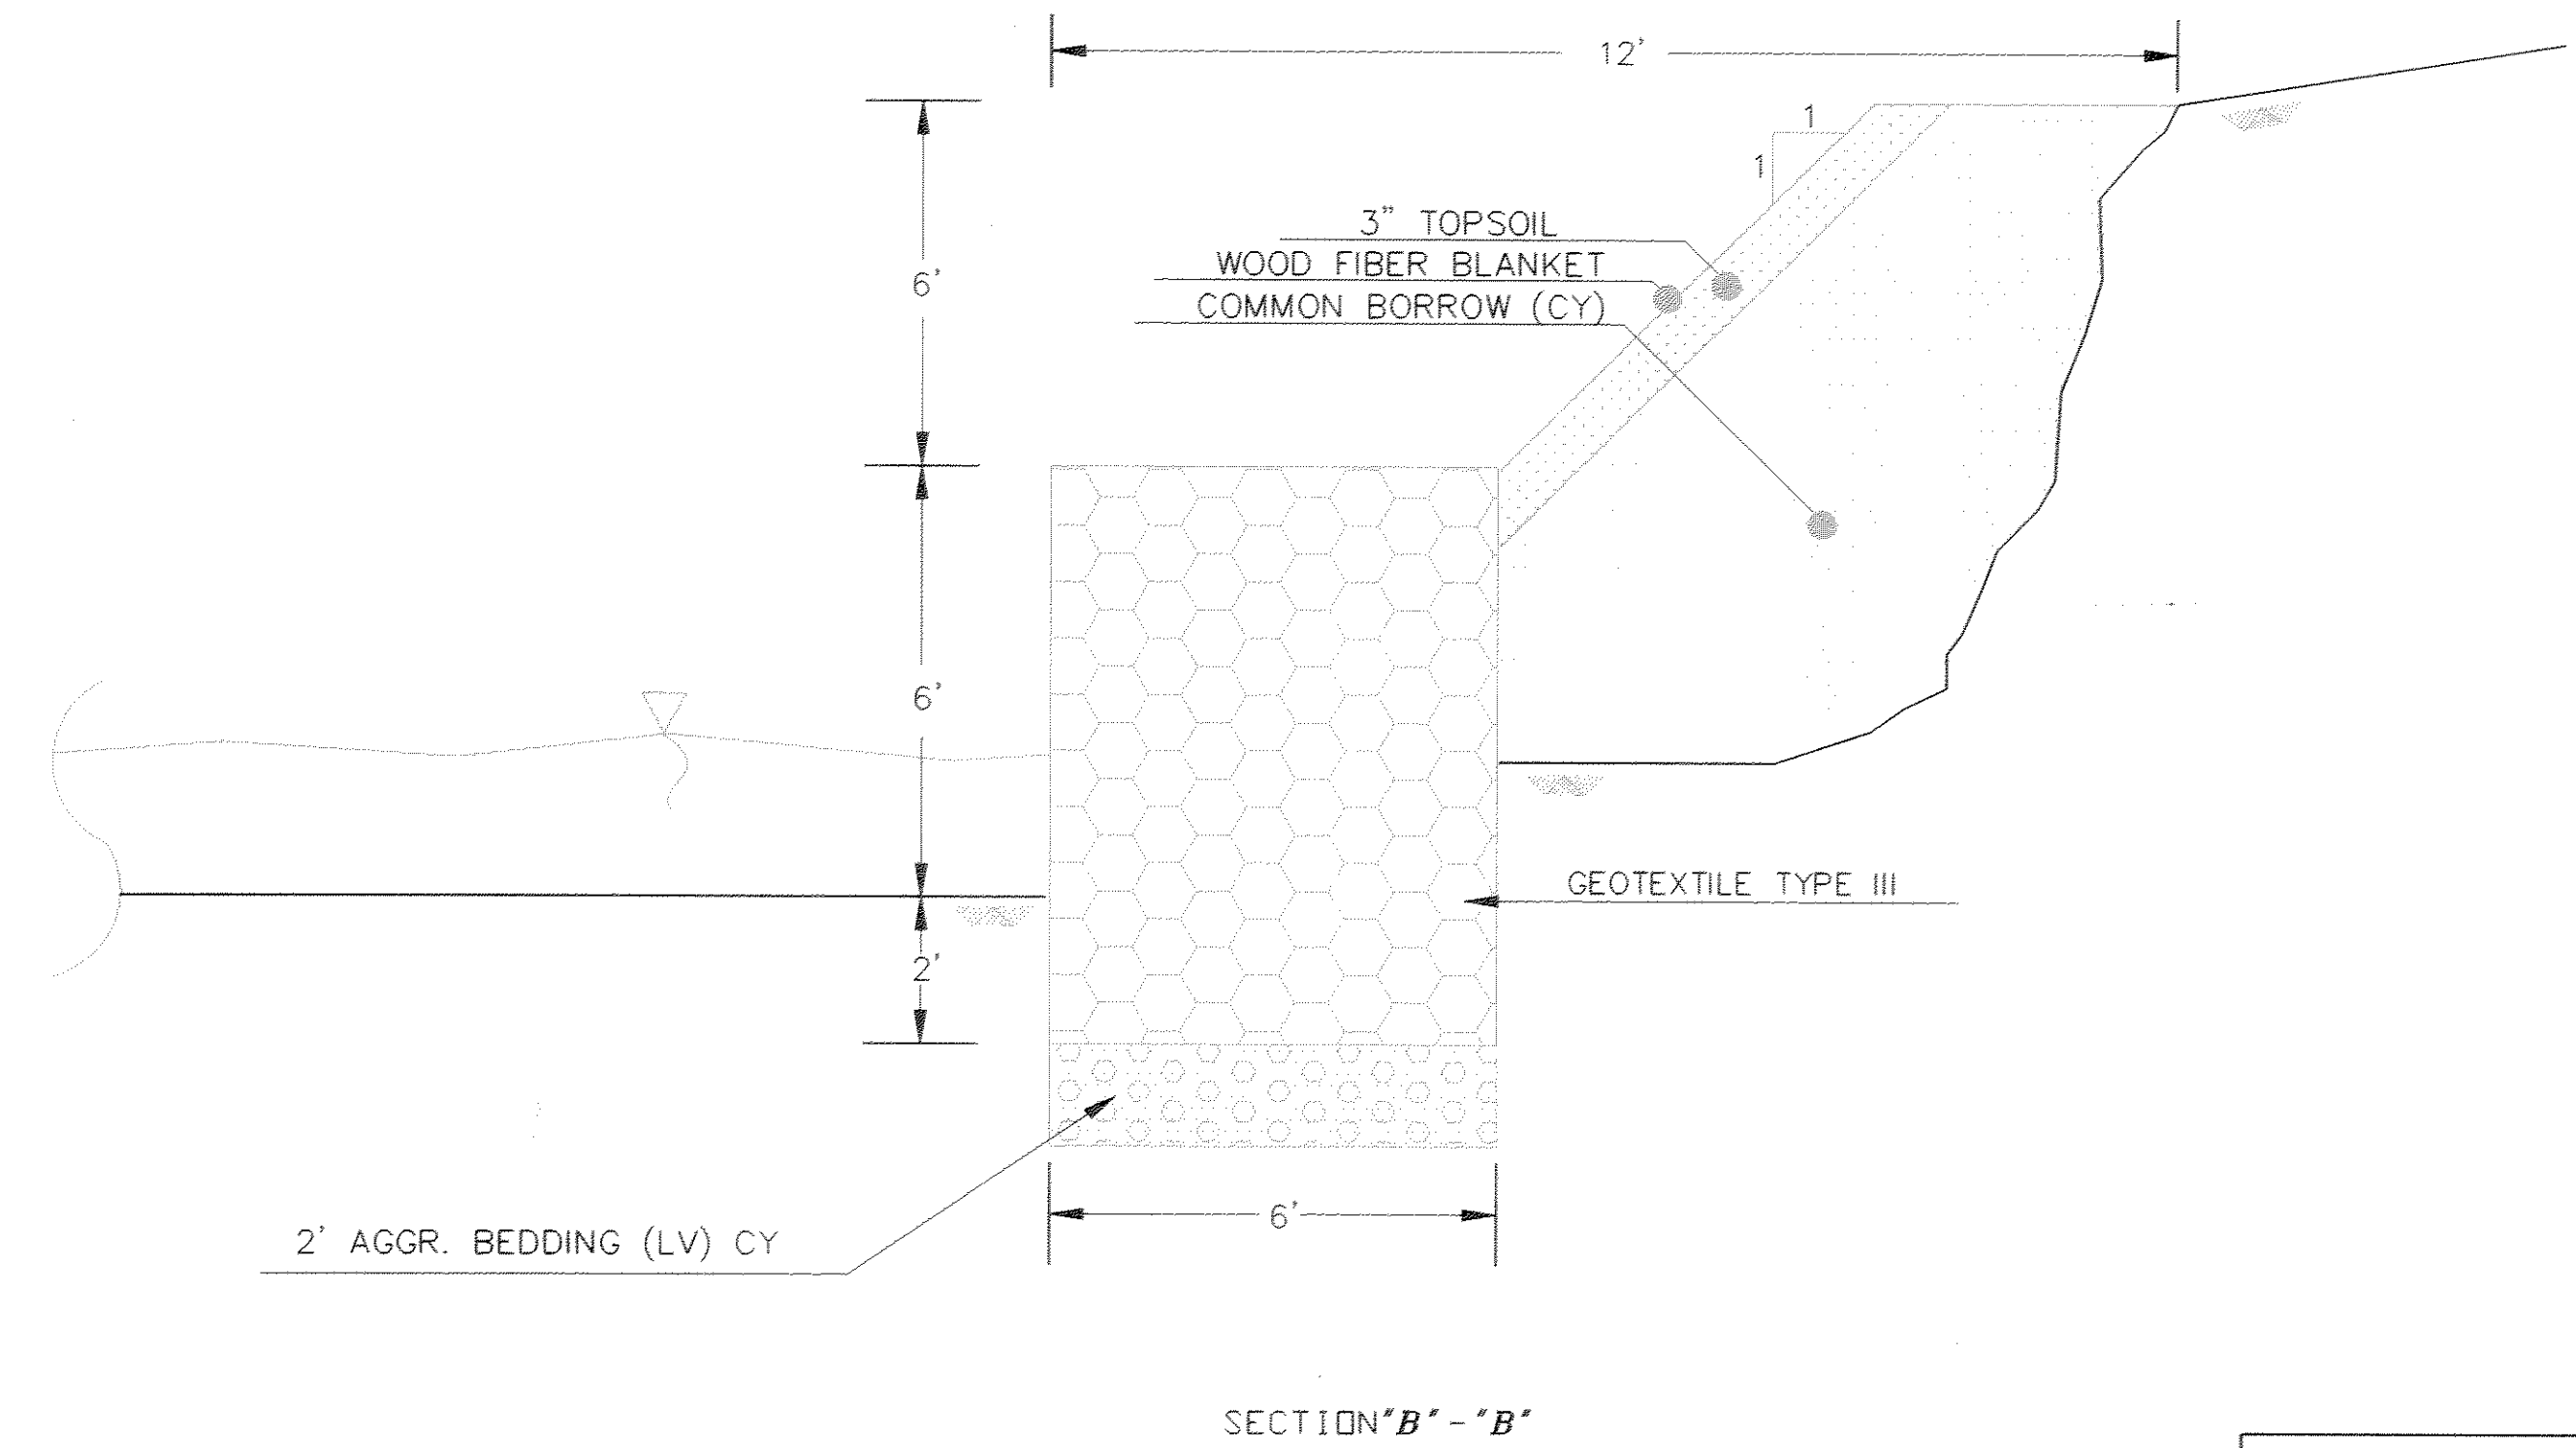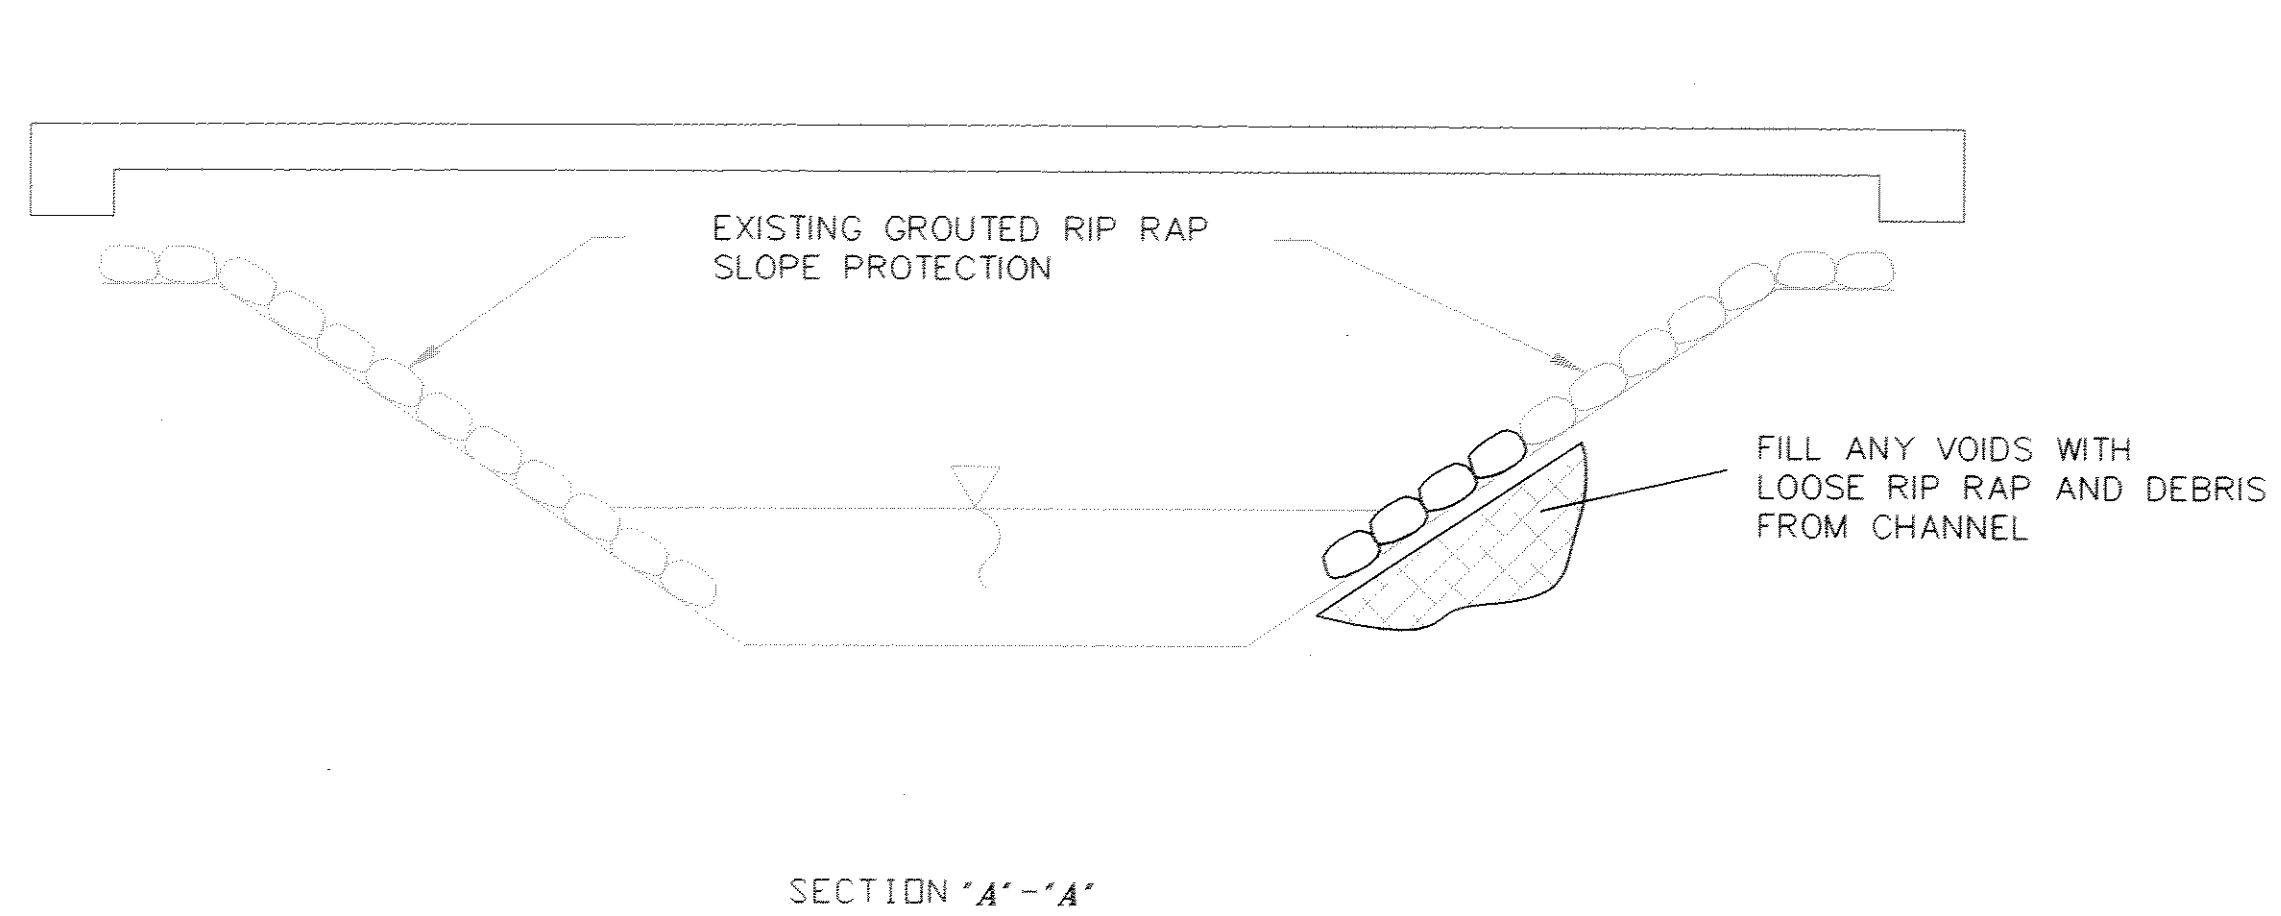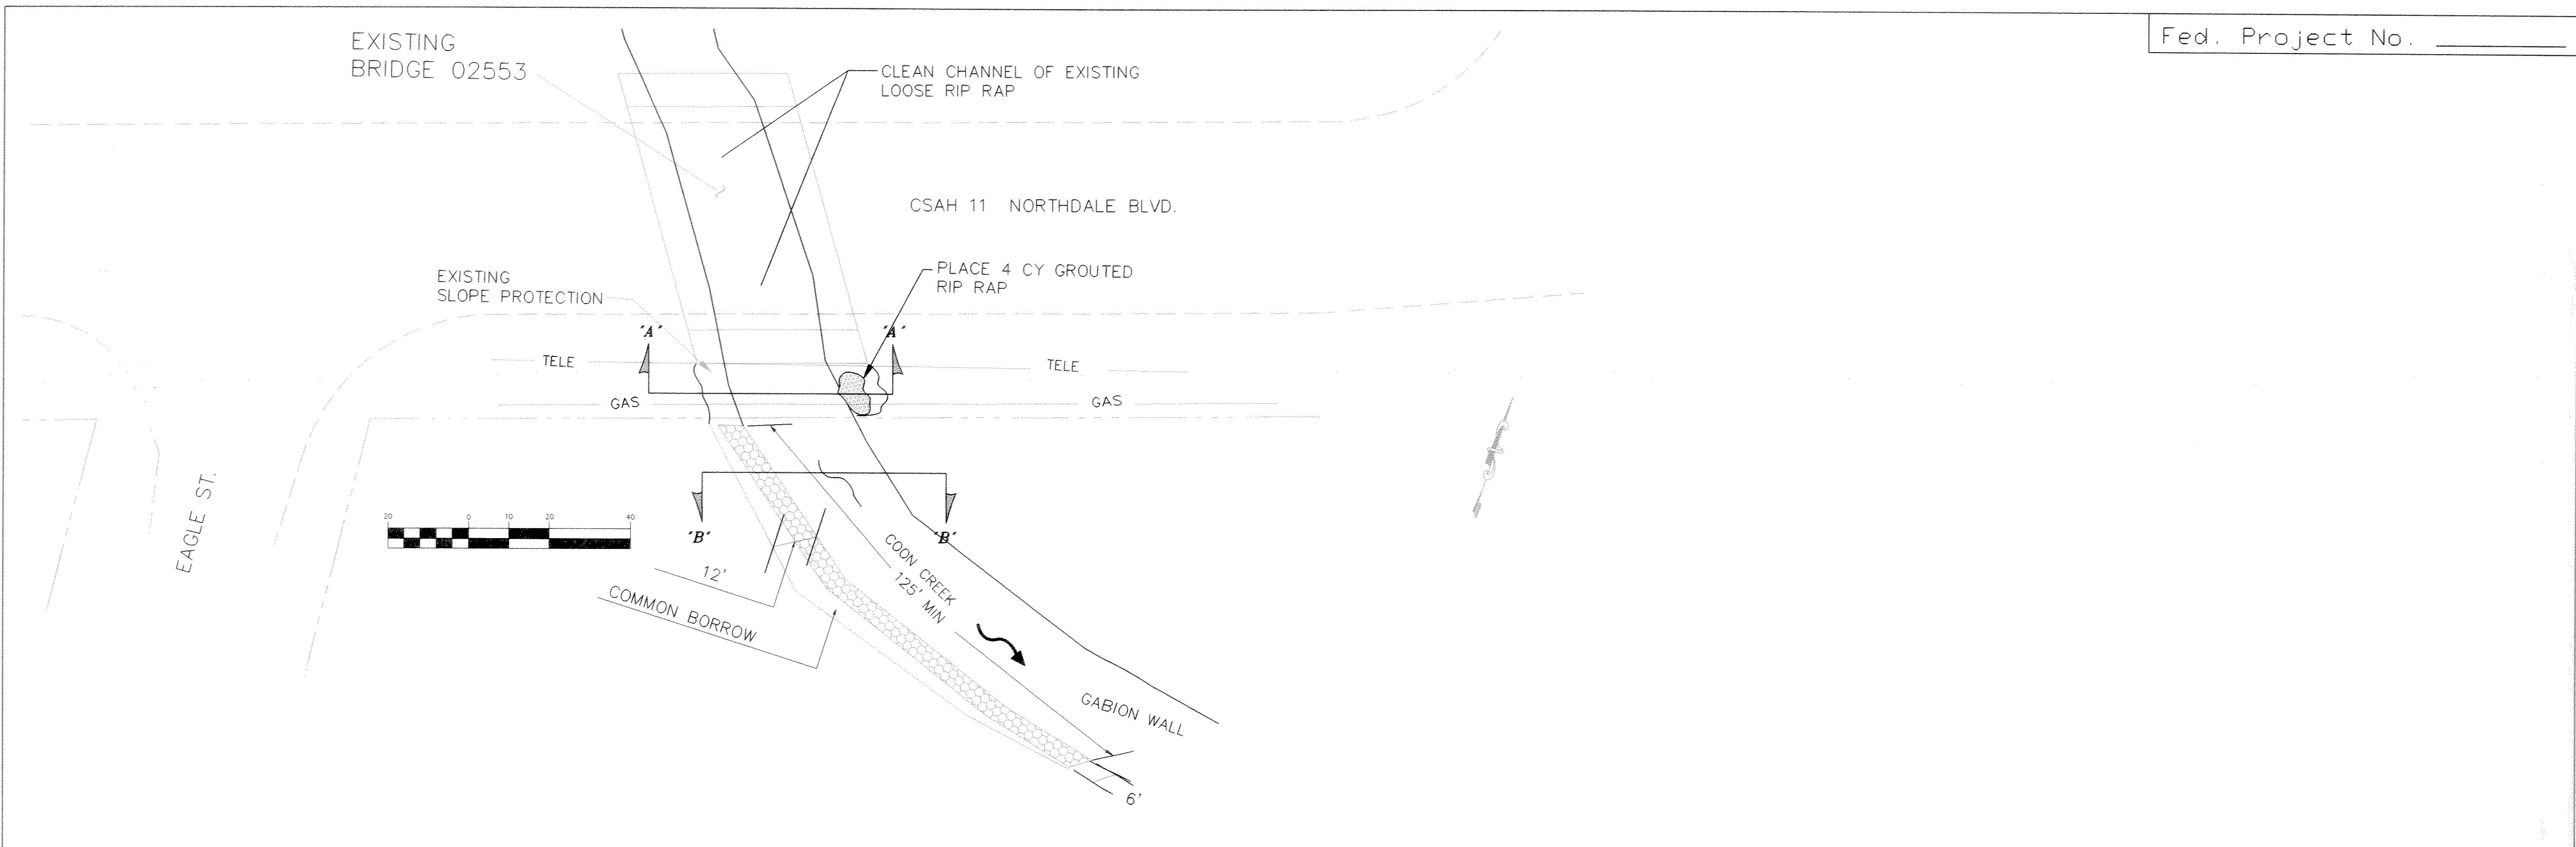



NO SCALE

PLAN & DETAILS
BRIDGE 02553

REVISIONS	DATE	BY

CERTIFIED BY: M. J. Ardy P.E. REG NO. 21763 7/26 19 96

S.P. _____ S.A.P. _____ C.P. 96-03-00 Sheet No. 2 of 3 Sheets

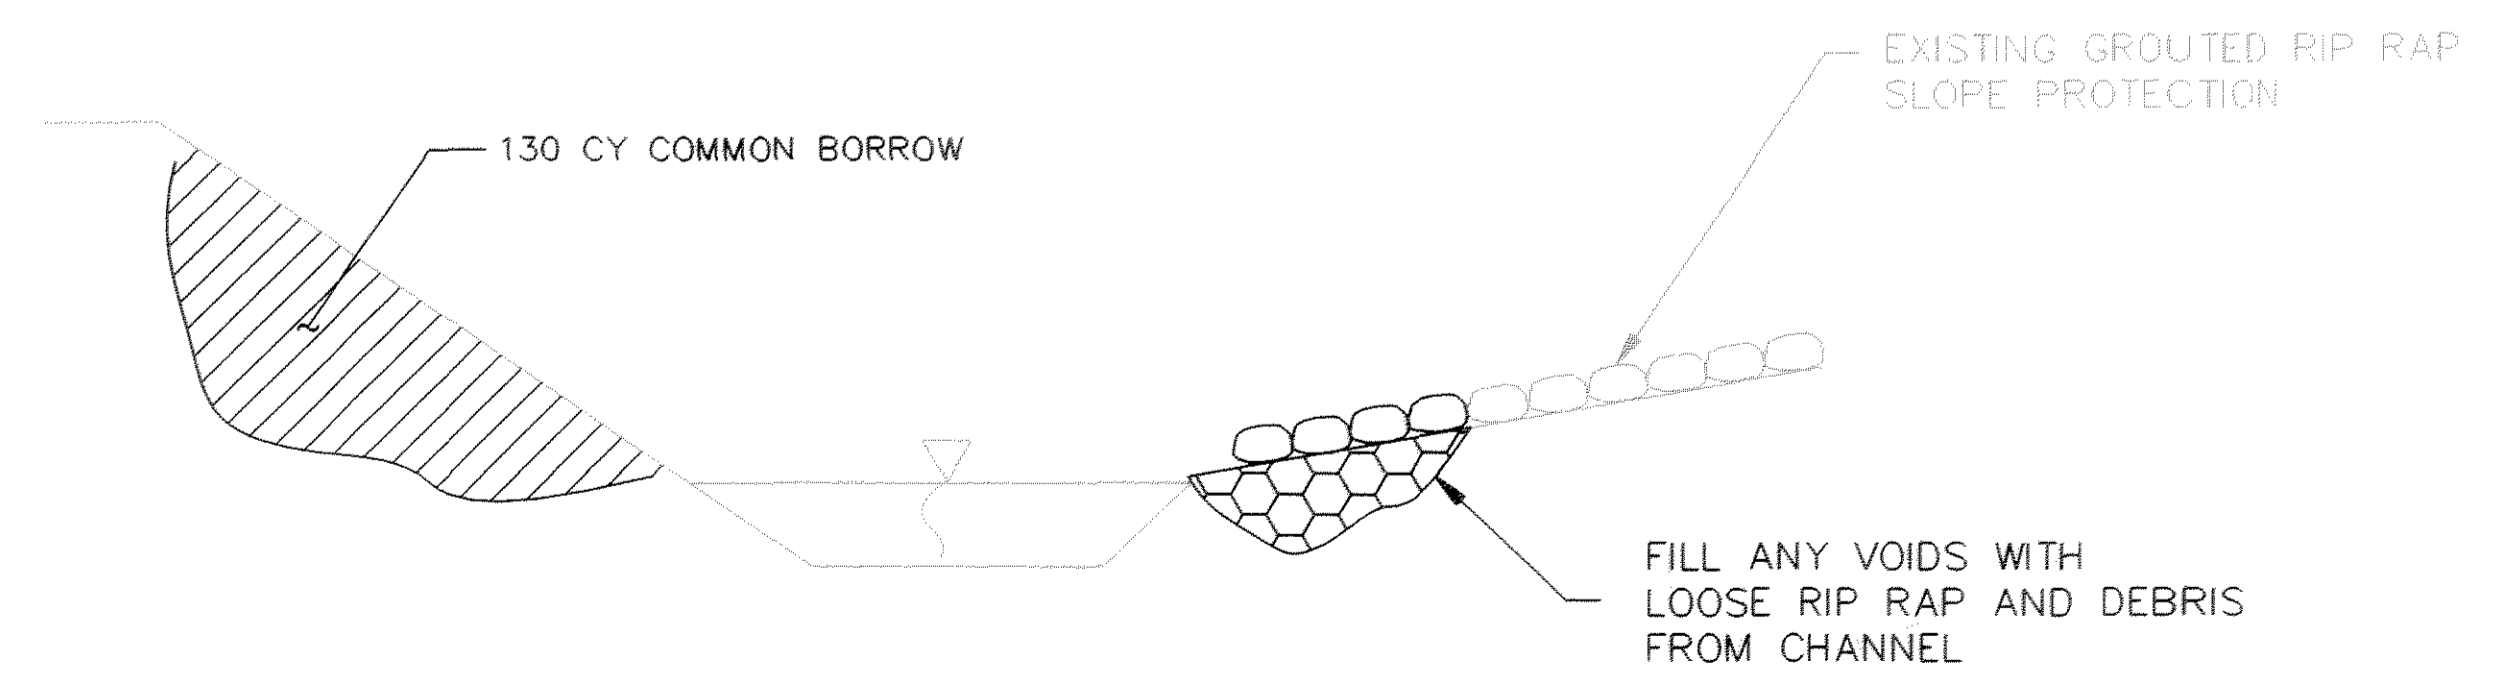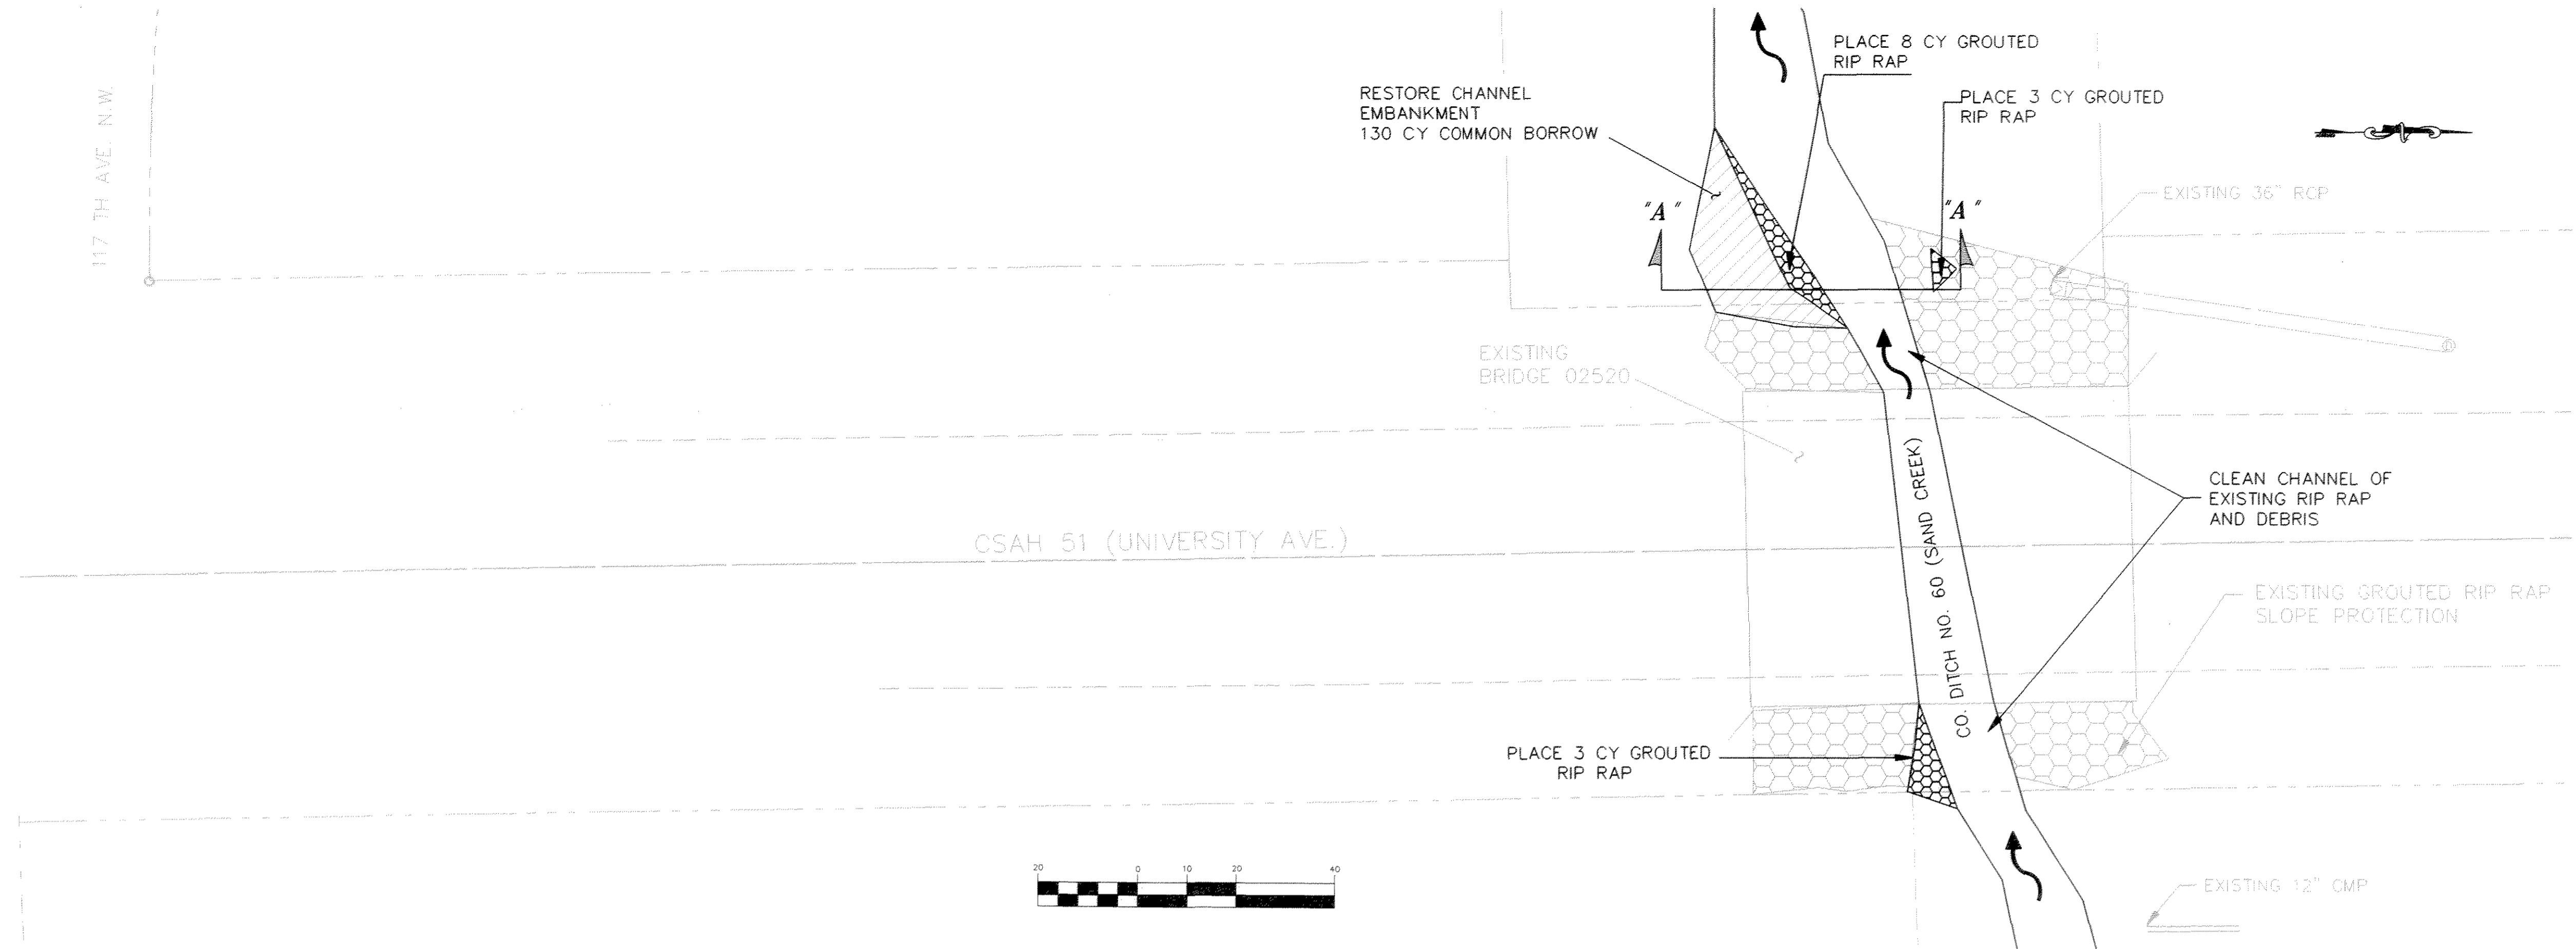

SECTION "A"-"A"

NO. SCALE

REVISIONS	BY	DATE

PLAN & DETAILS
BRIDGE 02520

CERTIFIED BY: M.L. Kelly

P.E. REG NO. 21763 7/26 1996

S.P. _____ S.A.P. _____ C.P. 96-03-00

Sheet No. 3 of 3 Sheets