
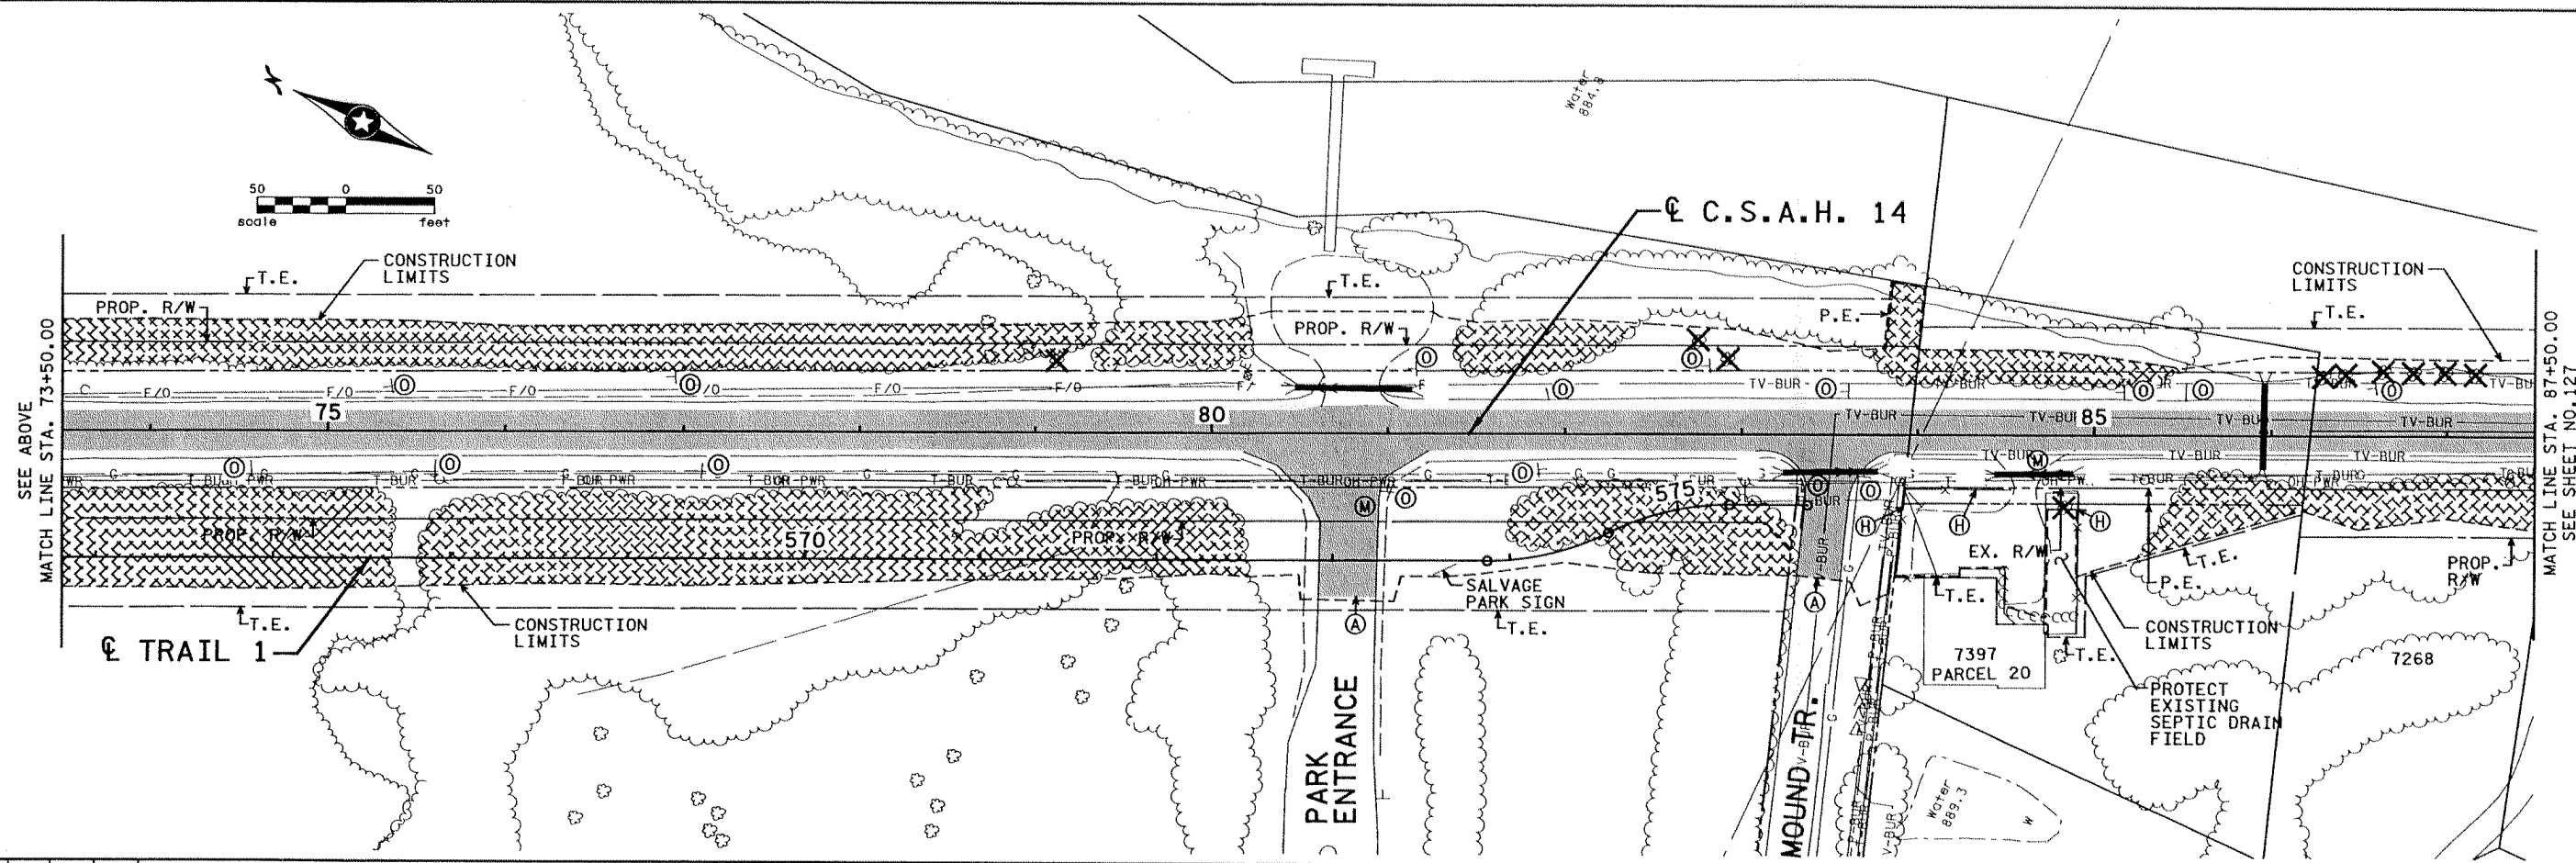


SEE SHEET 124 FOR REMOVAL LEGEND AND NOTES.

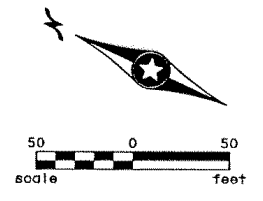

8:56:25 AM
 12/11/2006
 ...4994-fnh1-muP\an\4994-f.rpd

| NO | DATE | BY | CHKD | APPR | REVISION |
|----|------|----|------|------|----------|
| | | | | | |

I hereby certify that this plan, specification, or report was prepared by me or under my direct supervision and that I am a duly Licensed Professional Engineer under the laws of the State of Minnesota.
 Pr Int Name: **CHRISTOPHER M. TRBOYEIVICH**
 Date _____ License # **41635**

STATE PROJECT NO.
 S.P. 02-614-24, ETAL
 DRAWN BY
S. MARTINS
 DESIGNED BY
J. TOULOUSE
 CHECKED BY
C. TRBOYEIVICH
 COMM. NO. 4994



ANOKA COUNTY
 REMOVAL PLAN
C.S.A.H. 14
 STA. 60+00.00 TO STA. 87+50.00

SHEET
126
 OF
438