


STATE OF MINNESOTA
 DEPARTMENT OF TRANSPORTATION
 CONSTRUCTION PLAN FOR BITUMINOUS
RESURFACING

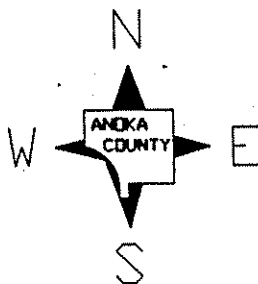

COUNTY STATE AID HIGHWAY NO. _____
 COUNTY ROAD NO. 15

From C.S.A.H. 22
 To C.R. #74 (213TH AVENUE N.W.)

From _____
 To _____


COUNTY PROJECT NO. 92-27-15

GROSS LENGTH 14,719 FEET 2.788 MILES

BRIDGES LENGTH 0 FEET 0 MILES

EXCEPTIONS LENGTH 0 FEET 0 MILES

NET LENGTH 14,719 FEET 2.788 MILES

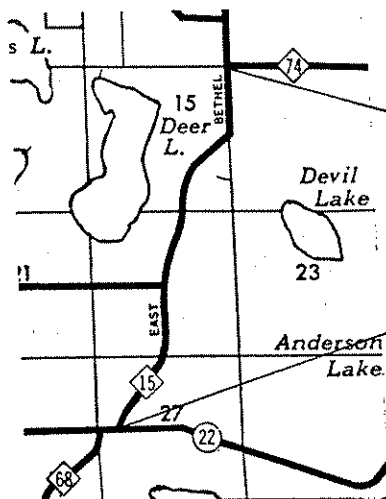

END 92-27-15

BEGIN 92-27-15

DESIGN SPEED

55 MPH.

GOVERNING SPECIFICATIONS

THE 1988 EDITION OF THE MINNESOTA DEPARTMENT OF TRANSPORTATION "STANDARD SPECIFICATIONS FOR CONSTRUCTION" AND "SUPPLEMENTAL SPECIFICATIONS TO THE 1988 STANDARD SPECIFICATIONS FOR CONSTRUCTION" DATED 1/2/1991 SHALL GOVERN.

ALL APPLICABLE FEDERAL, STATE AND LOCAL LAWS AND ORDINANCES WILL BE COMPLIED WITH IN THE CONSTRUCTION OF THIS PROJECT.

I HEREBY CERTIFY THAT THIS PLAN WAS PREPARED BY ME OR UNDER MY DIRECT SUPERVISION AND THAT I AM A DULY REGISTERED PROFESSIONAL ENGINEER UNDER THE LAWS OF THE STATE OF MINN.

Paul K. Reed
 COUNTY ENGINEER

DATE 5-22-92

ANKA

COUNTY REG. NO. 6549

RECOMMENDED FOR APPROVAL _____, 19____
 DISTRICT ENGINEER

RECOMMENDED FOR APPROVAL _____

APPROVED _____, 19____
 STATE AID ENGINEER

COUNTY PROJECT 92-27-15

STATE AID PROJECT _____

	ITEM NO	ITEM	UNIT	TOTAL EST. QUANT
	2232.501	MILL BITUMINOUS SURFACE	SQ.YD.	552
①	2331.508	TYPE 41 WEARING COURSE MIXTURE	TON	3607
	2357.502	BITUMINOUS MATERIAL FOR TACK COAT	GAL.	2003
	2580.501	TEMPORARY LANE MARKING	RD.STA.	148
	2123.503	MOTOR GRADER	HOUR	3

① INCLUDES 52 TONS FOR STREET APPROACHES AND ENTRANCES


BASIS OF PLANNED QUANTITIES

2331 TYPE 41 WEARING COURSE MIXTURE: 120 LBS/SQ.YD. PER 1"

2357 BITUMINOUS MATERIAL FOR TACK COAT: 0.05 GAL/SQ.YD.

STANDARD DETAIL PLATES	
PLATE NO.	DESCRIPTION
0004 A	SPECIFICATION REFERENCE TO STANDARD PLATES
8000 I	STANDARD BARRICADES

TYPICAL SECTIONS

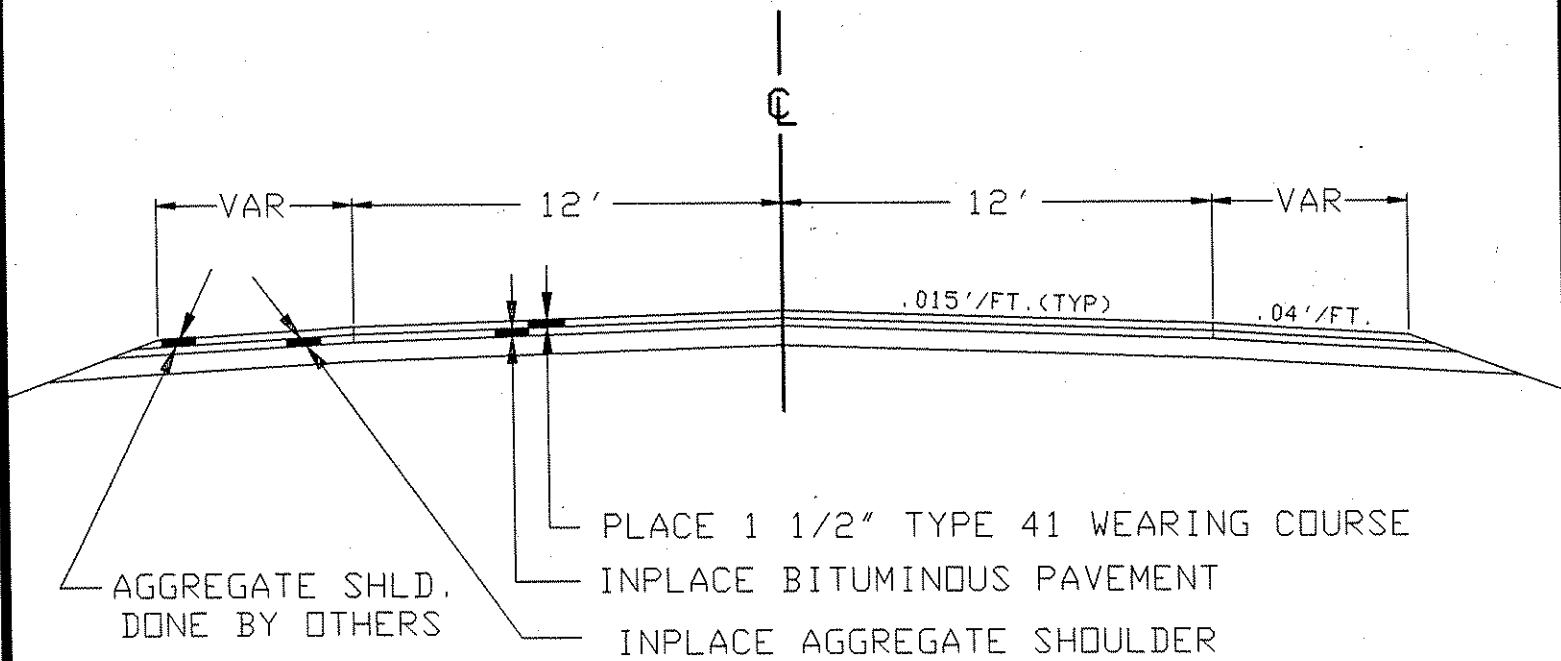


NOTE:

NOT TO SCALE

TYPICAL ENTRANCES

PAVED & UNPAVED STREETS

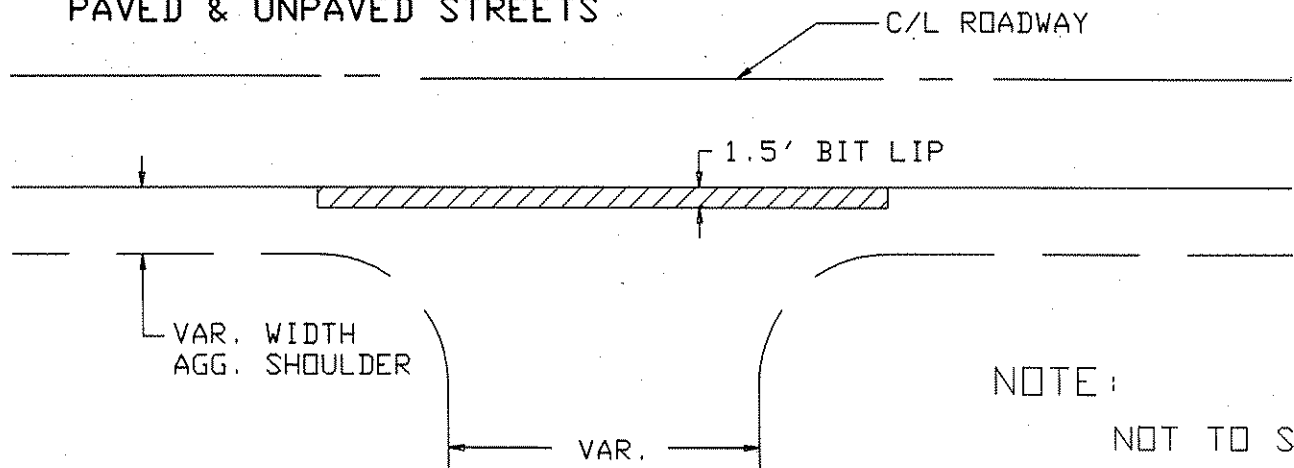

COMMERCIAL & PRIVATE ENTRANCES

