



STATE OF MINNESOTA
 DEPARTMENT OF TRANSPORTATION
 CONSTRUCTION PLAN FOR BITUMINOUS OVERLAY

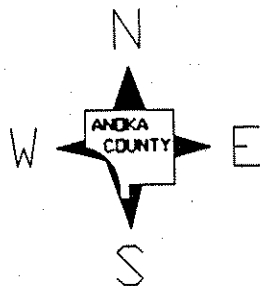

COUNTY STATE AID HIGHWAY NO. 22
 COUNTY ROAD NO. _____
 From 300' EAST OF T.H. 47
 To C.R. 7
 From _____
 To _____

COUNTY PROJECT NO. 92-33-22
 GROSS LENGTH 5667 FEET 1.073 MILES
 BRIDGES LENGTH 0 FEET 0 MILES
 EXCEPTIONS LENGTH 0 FEET 0 MILES
 NET LENGTH 5667 FEET 1.073 MILES

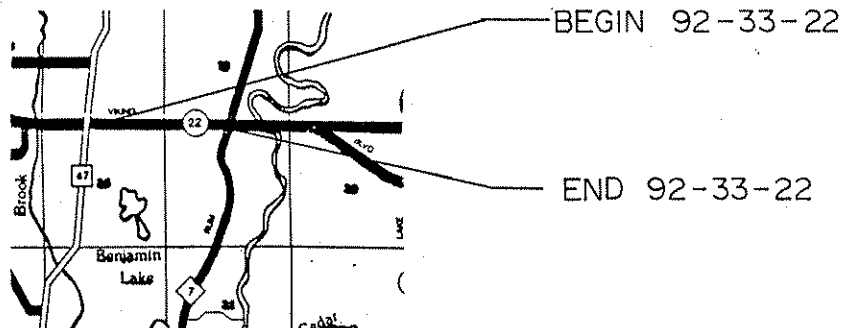

DESIGN SPEED

55 MPH.

GOVERNING SPECIFICATIONS

THE 1988 EDITION OF THE MINNESOTA DEPARTMENT OF TRANSPORTATION "STANDARD SPECIFICATIONS FOR CONSTRUCTION" AND "SUPPLEMENTAL SPECIFICATIONS TO THE 1988 STANDARD SPECIFICATIONS FOR CONSTRUCTION" DATED 1/2/1991 SHALL GOVERN.

ALL APPLICABLE FEDERAL, STATE AND LOCAL LAWS AND ORDINANCES WILL BE COMPLIED WITH IN THE CONSTRUCTION OF THIS PROJECT.

I HEREBY CERTIFY THAT THIS PLAN WAS PREPARED BY ME OR UNDER MY DIRECT SUPERVISION AND THAT I AM A DULY REGISTERED PROFESSIONAL ENGINEER UNDER THE LAWS OF THE STATE OF MINN.

Paul K. Reed
 COUNTY ENGINEER

DATE 5-22-92

ANOKA COUNTY

REG. NO. 6549

RECOMMENDED FOR APPROVAL _____, 19____
 DISTRICT ENGINEER

RECOMMENDED FOR APPROVAL _____

APPROVED _____, 19____
 STATE AID ENGINEER

COUNTY PROJECT 92-33-22

STATE AID PROJECT _____

ITEM NO	ITEM	UNIT	TOTAL EST. QUANT
2232.501	MILL BITUMINOUS SURFACE	SQ.YD.	622
① 2331.508	TYPE 41 WEARING COURSE MIXTURE	TON	2117
2357.502	BITUMINOUS MATERIAL FOR TACK COAT	GAL.	1283
2580.501	TEMPORARY LANE MARKING	RD.STA.	57

① INCLUDES 4 TONS FOR STREET APPROACHES AND ENTRANCES

BASIS OF PLANNED QUANTITIES


2331 TYPE 41 WEARING COURSE MIXTURE: 110 LBS/SQ.YD. PER 1"

2357 BITUMINOUS MATERIAL FOR TACK COAT: 0.05 GAL/SQ.YD.

STANDARD DETAIL PLATES	
PLATE NO.	DESCRIPTION
0004 A	SPECIFICATION REFERENCE TO STANDARD PLATES
8000 I	STANDARD BARRICADES

TYPICAL SECTIONS

STATION 0+00 TO STATION 56+67

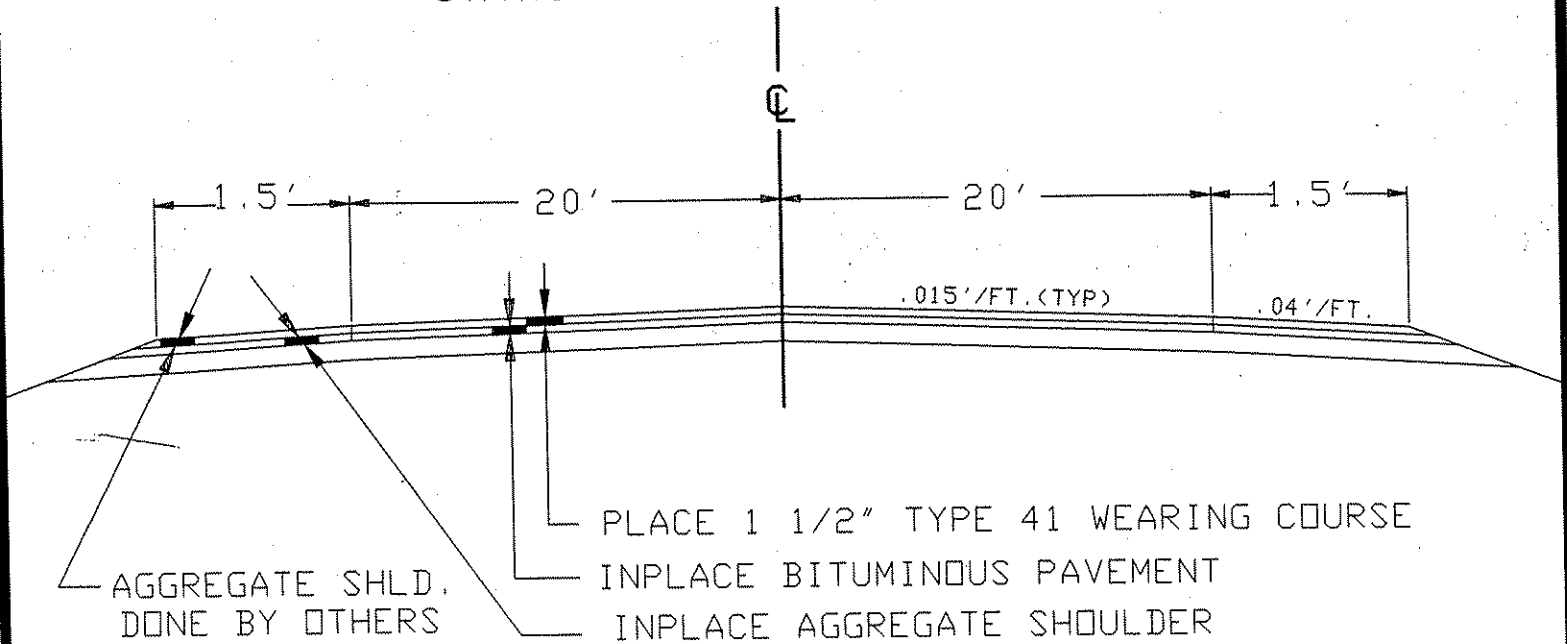


NOTE:

NOT TO SCALE

TYPICAL ENTRANCES

COMMERCIAL & PRIVATE ENTRANCES

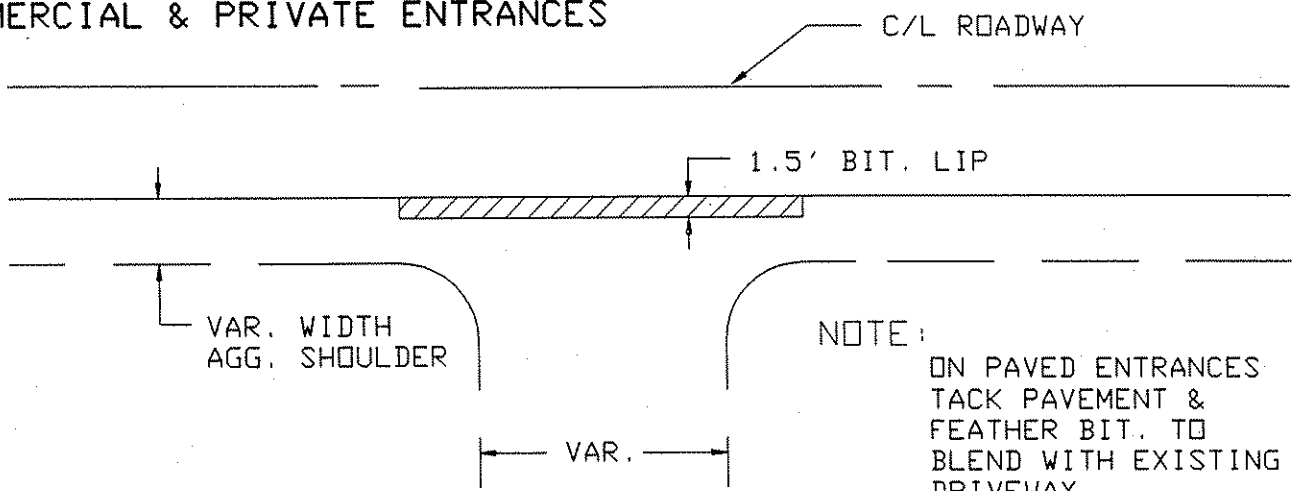

NOTE:
NOT TO SCALE