

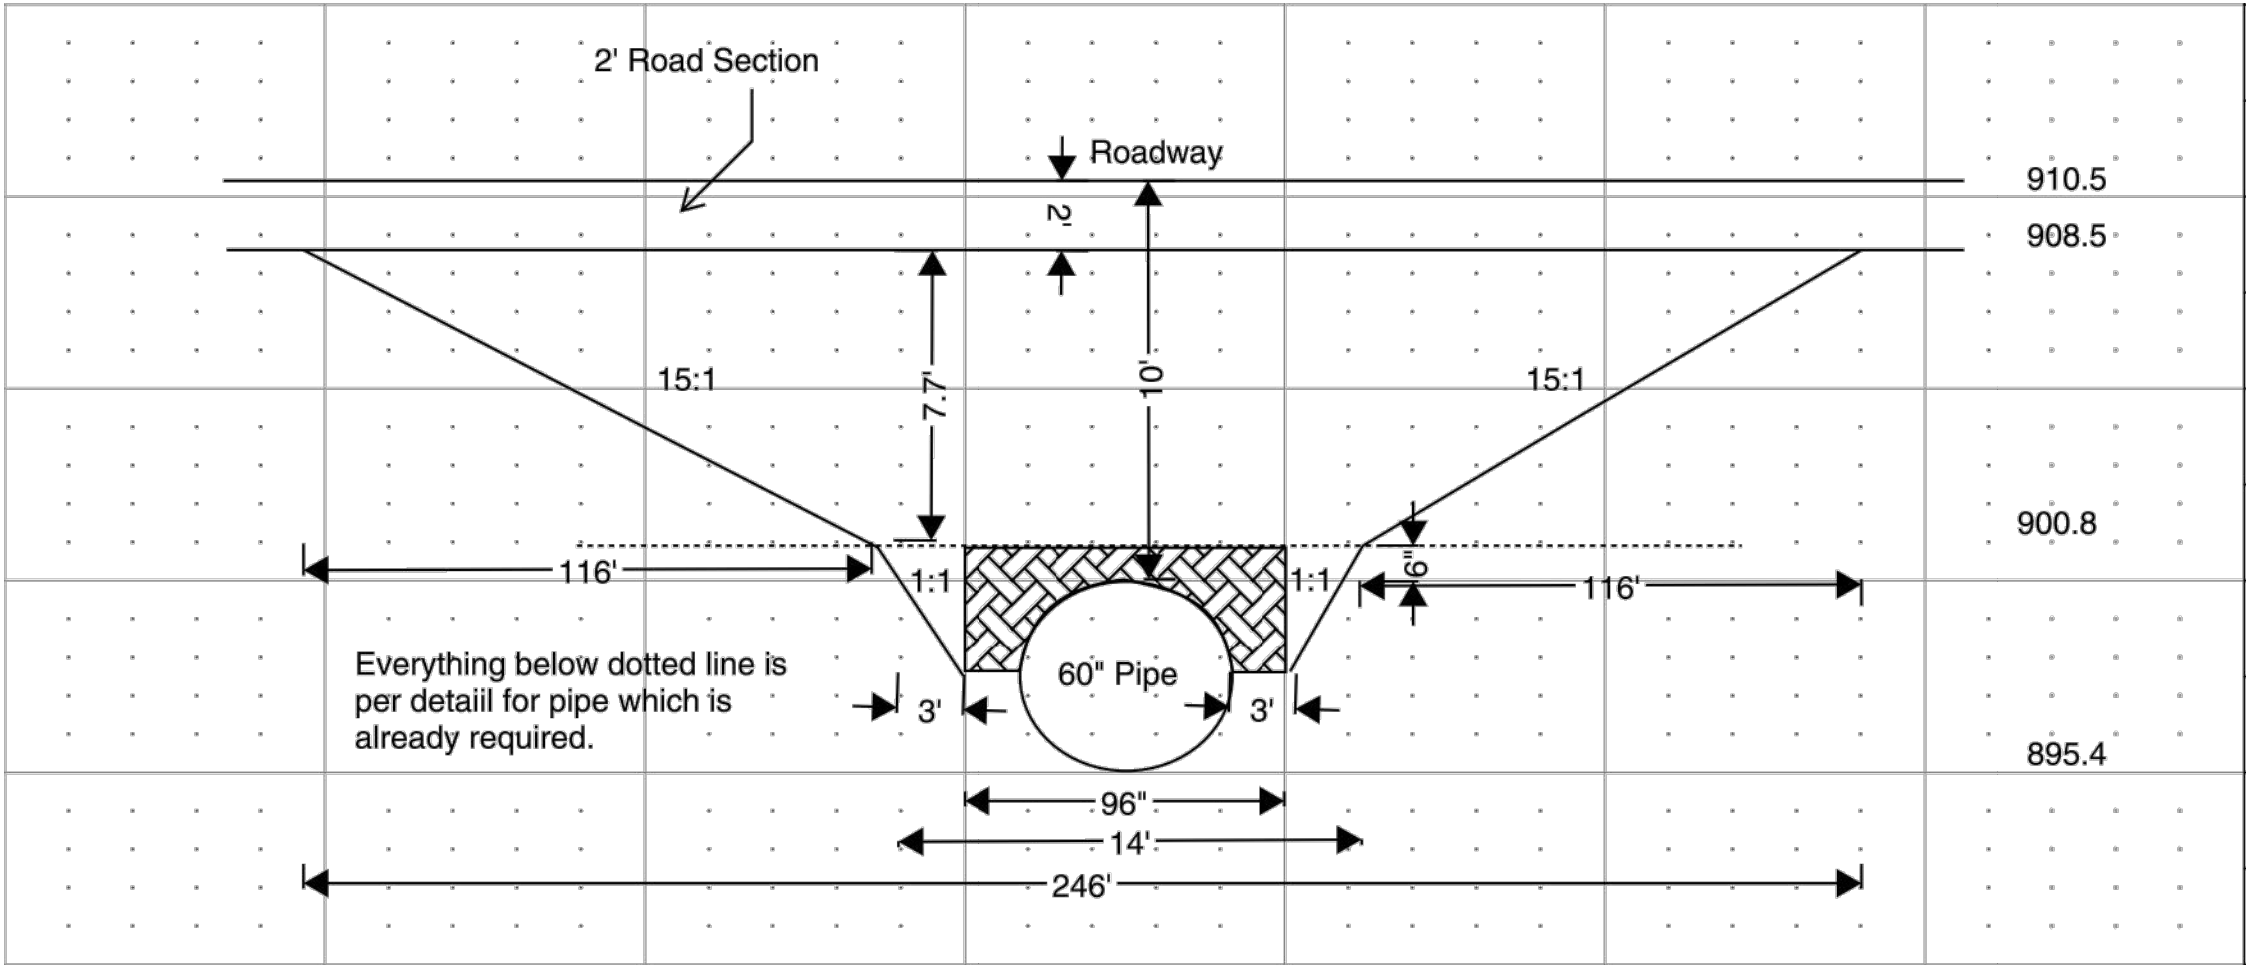
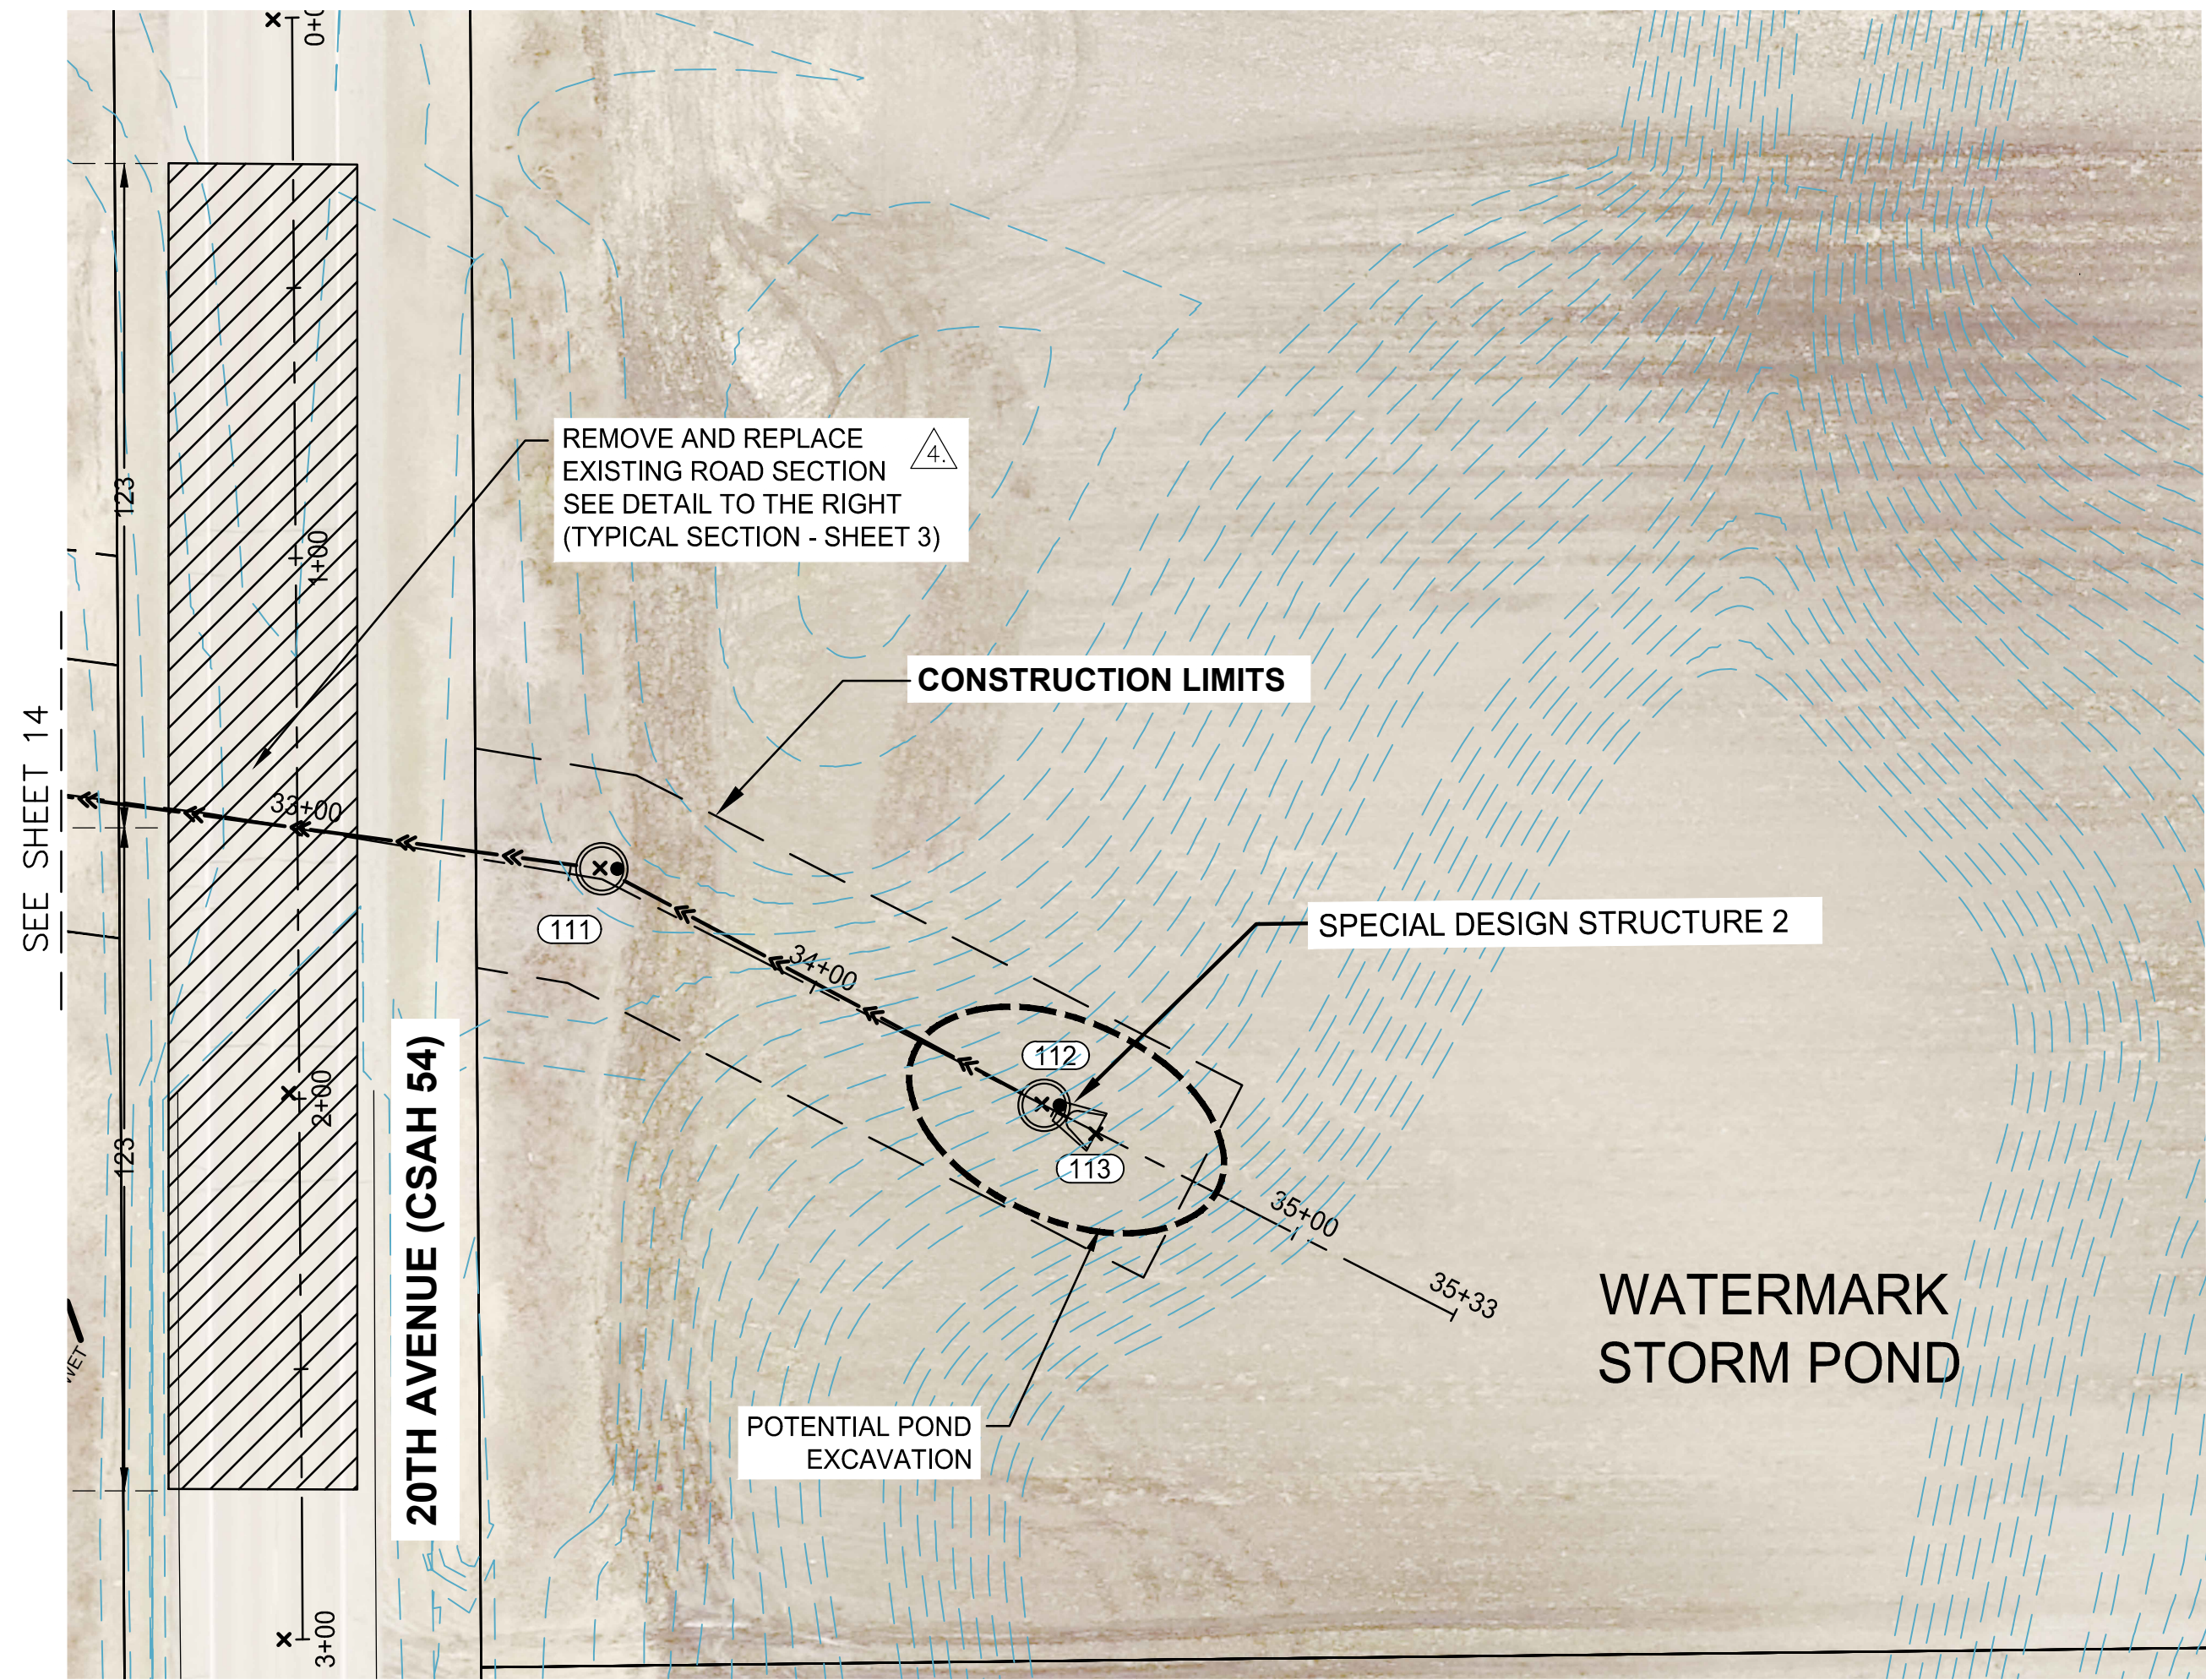


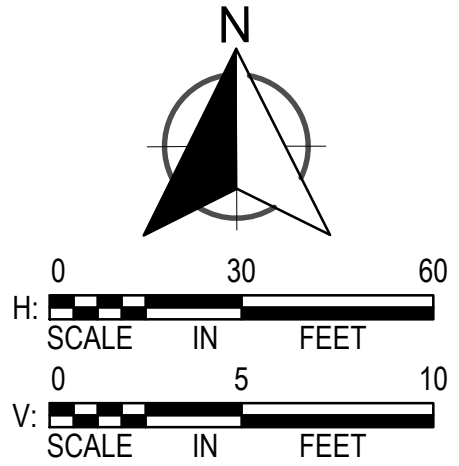

20TH AVENUE (CSAH 54) RESTORATION DETAIL

NOTE: BRAUN INTERTEC CONTRACTED TO PERFORM GEOTECHNICAL TESTING TO ENSURE PROPER PIPE BEDDING AND EMBANKMENT COMPACTION WITHIN CSAH 54 RIGHT OF WAY.

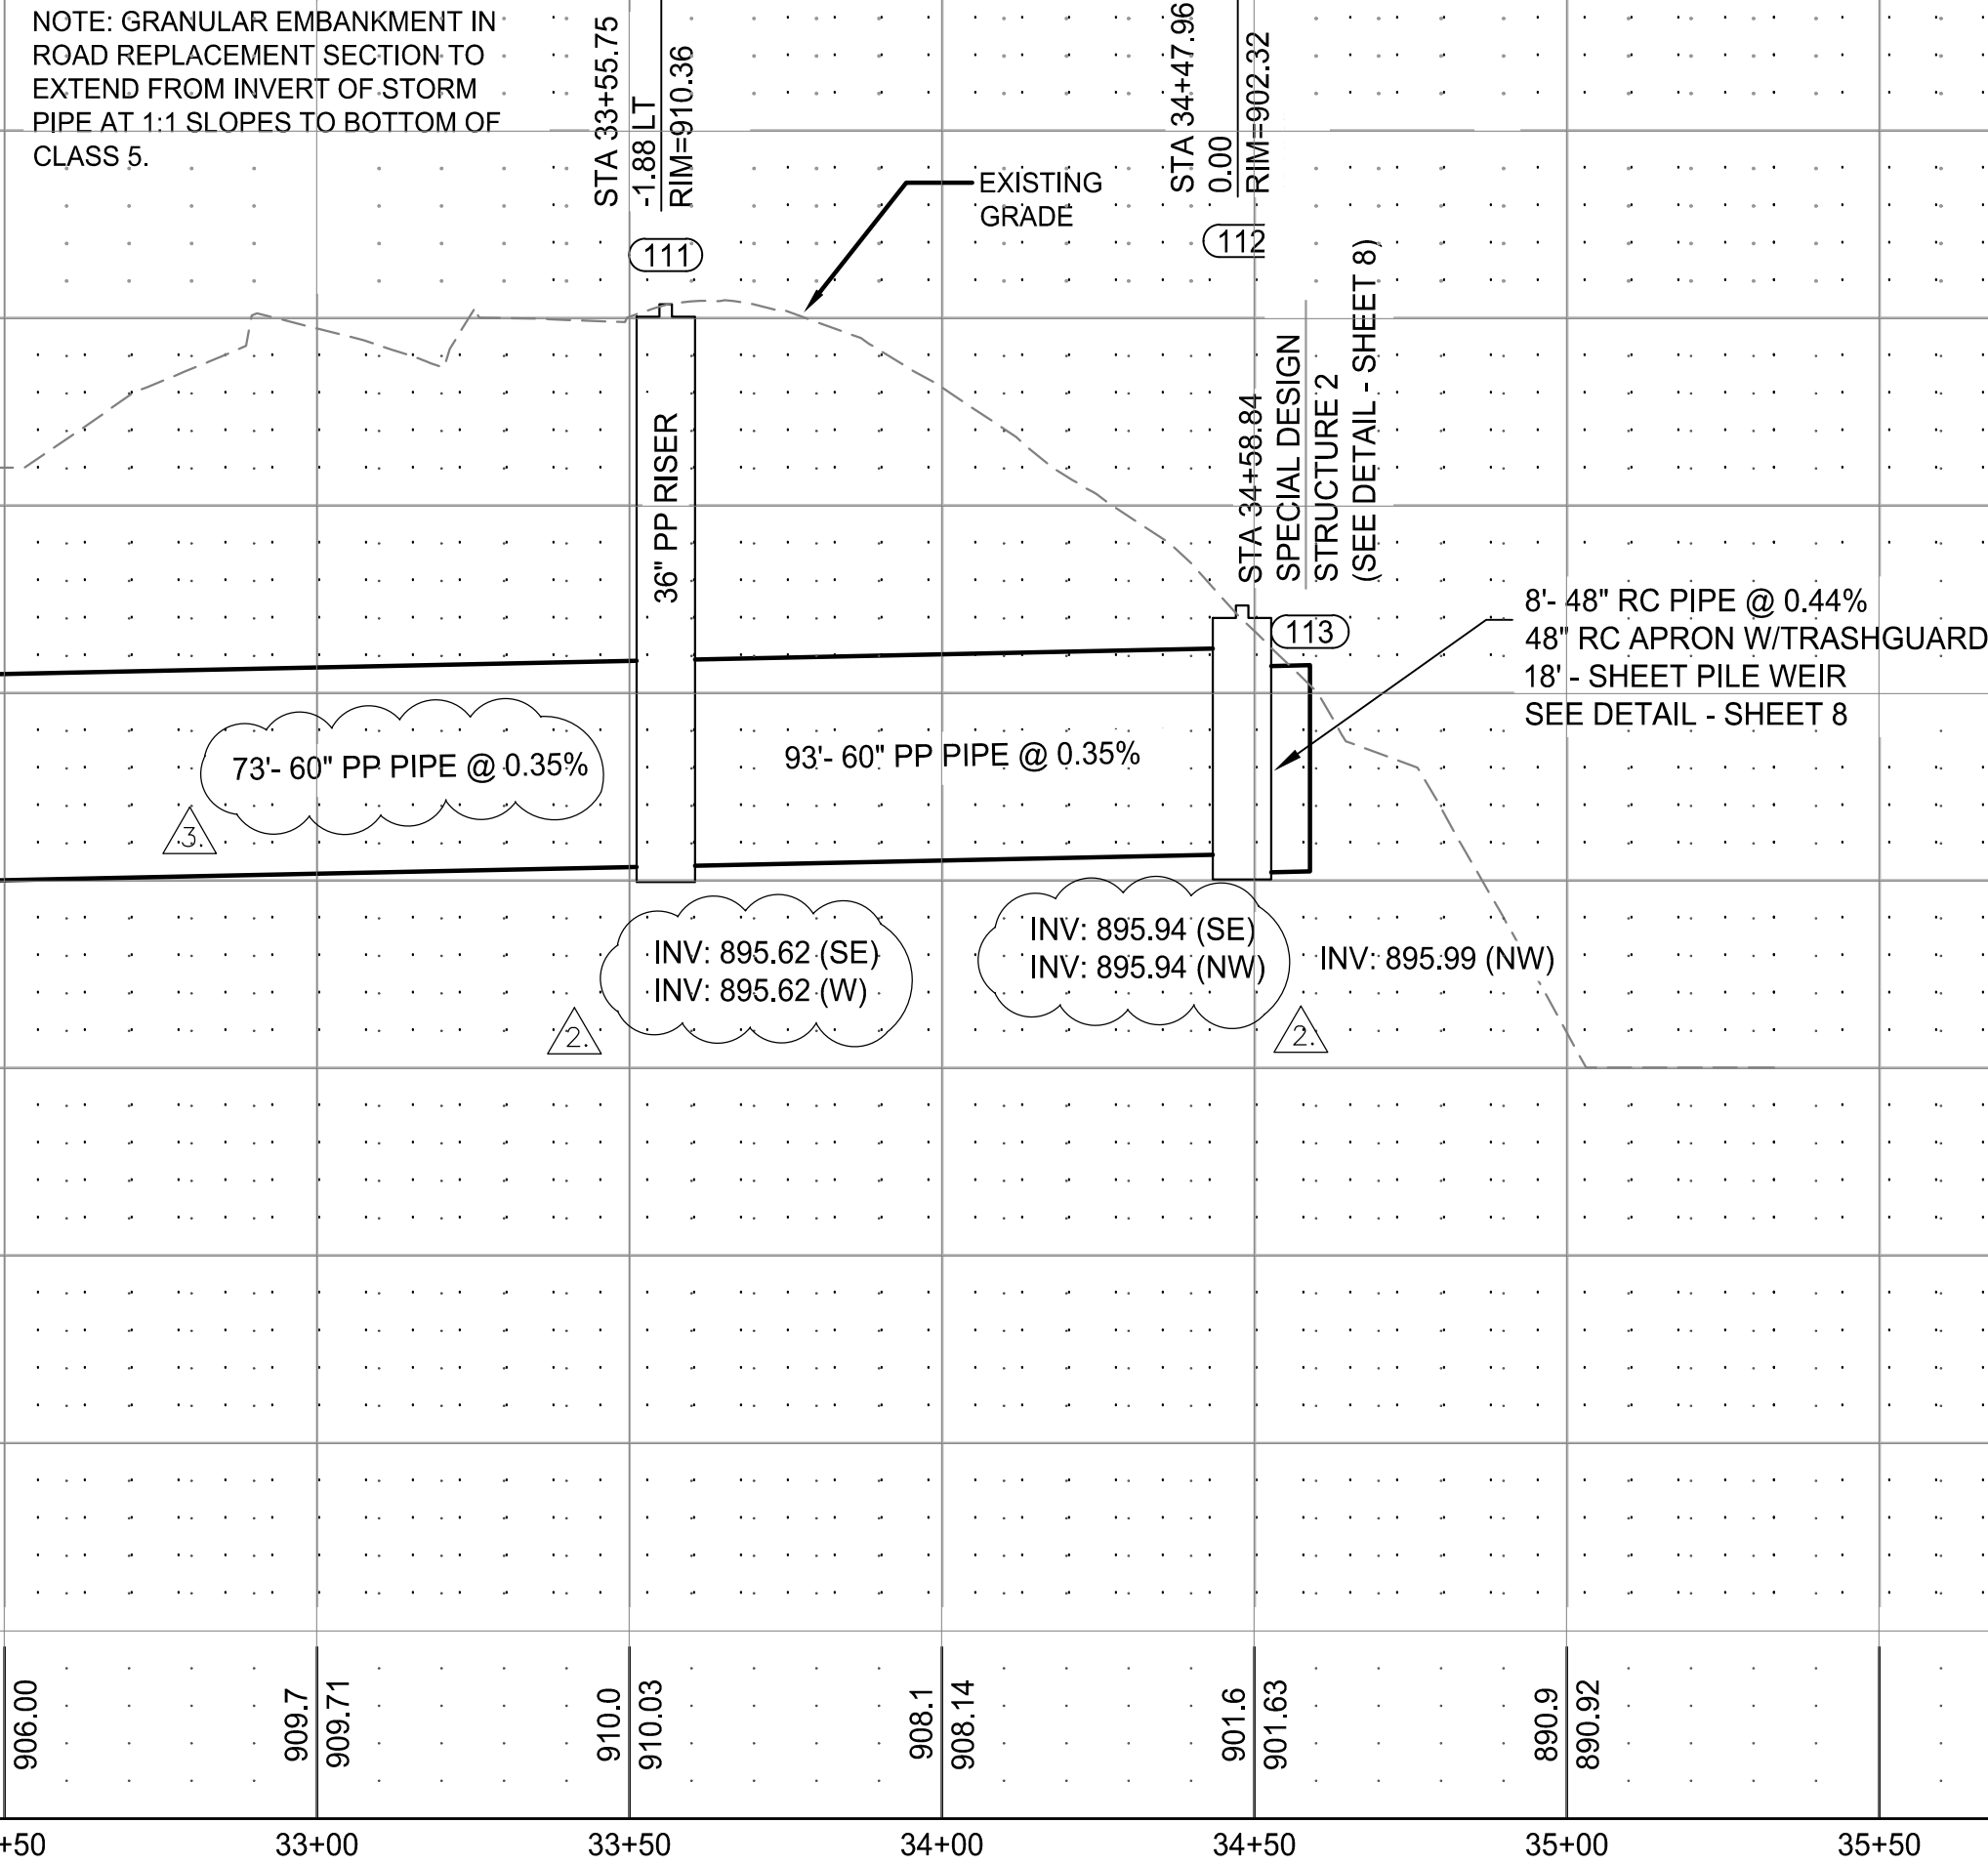

WSB PROJECT NO.:
013084-000

SCALE: AS SHOWN
DESIGN BY: PW
PLAN BY: EY/KH
CHECK BY: MR

REVISIONS

NO.	DATE	DESCRIPTION
1.	10/28/20	ADDENDUM NO. 1
2.	12/11/20	INV. ADJ. (111,112)
3.	01/22/21	ADDED PIPE LABEL
4.	03/12/21	20TH AVE. DETAIL

I HEREBY CERTIFY THAT THIS PLAN, SPECIFICATION, OR REPORT WAS PREPARED BY ME OR UNDER MY DIRECT SUPERVISION AND THAT I AM A DULY LICENSED PROFESSIONAL ENGINEER UNDER THE LAWS OF THE STATE OF MINNESOTA.

Peter R. Willenbring
PETER R. WILLENBRING, PE

DATE: 10/12/2020 LIC. NO: 15998

Northeast Lino Lakes
Comprehensive StormWater
Management Plan
City of Lino Lakes, MN

CONSTRUCTION
PLAN

SHEET
15
OF
21