

ANOKA COUNTY HIGHWAY DEPARTMENT
 1440 BUNKER LAKE BLVD. N.W.
 ANDOVER, MN 55304
 PERMIT PHONE (763) 324-3176

APPLICATION FOR PERMIT FOR INSTALLATION OF UTILITIES OR FOR PLACING OBSTRUCTIONS ON COUNTY HIGHWAY SYSTEM

OFFICE USE ONLY	
Permit Number	<u>22-240</u>
CSAH/C.R.	<u>CSAH 17 (Lexington Ave)</u>
License/Permit Bond Required \$	<u>on file</u>

Permit Fee \$ 150.00

Name of applicant: Comcast (Crystal Dopp)		Telephone: 651-583-1103
Address (street, city, state, zip code): 4255 Lexington Ave. N. (Suite 100) Arden Hills, MN 55126		
Name of individual/company performing work: Universal Services (Nick Sarantos 651-775-1713)		
Nature of work: Underground fiber installation	Method of installation/construction: Directional boring & Pulling through existing conduit	
Address of work site: 4205 Pheasant Ridge Dr. (via Lexington Ave.)	In the city/township of: Blaine	
Surface to be disturbed: <input checked="" type="checkbox"/> Ditch <input type="checkbox"/> Gravel <input checked="" type="checkbox"/> Bituminous <input type="checkbox"/> Concrete <input type="checkbox"/> None	Is the shoulder to be disturbed? <input type="checkbox"/> Yes <input checked="" type="checkbox"/> No	
Number and size of excavations: (2) 2' x 3'	Will traffic be obstructed in any way? <input checked="" type="checkbox"/> Yes <input type="checkbox"/> No	
Size and kind of pipe/cable: (2) 2" HDPE conduits	Depth from surface: 60" under CSAH 17	
Work to start on or after: 3/10/2022	Work to be completed by: 5/31/2022	
Restrictions: SEE ATTACHED This permit covers Anoka County roadways only.		

GENERAL INFORMATION

One permit must be approved for each County Road on which work will be performed prior to any work within the right-of-way by any utility/contractor. Emergency conditions which threaten the safety of the public and require immediate repair are exceptions to this rule. The utility/contractor, under these conditions, is permitted to begin and/or complete the necessary repairs. A written permit is to be completed at the earliest possible date.

A license-permit bond is generally required of the contractor, the amount of which will be determined by the nature of the utility work. A sketch or drawing shall accompany each permit application which will show the location of the proposed utility with reference to the county highway center line and right-of-way line. A complete set of plans is required for all sewer/water projects.

It shall be the responsibility of the applicant to determine which of the special conditions (listed on the reverse side of this form) apply to each permit.

The Anoka County Highway Department (ACHD) reserves the right to revoke any utility permit and halt work if, upon inspection of any job site, the special conditions listed on the reverse side of this form are not met and/or a hazard exists for the applicant or public safety is threatened.

The applicant shall notify ACHD immediately upon completion of project so that the ACHD can inspect the site to determine whether or not restoration has been satisfactorily completed.

I, We, the undersigned, herewith accept the terms and conditions of the regulations as laid down by the County of Anoka and agree to fully comply therewith to the satisfaction of the ACHD. The County of Anoka, its officials and employees shall be held harmless, by the permittee, from any demands, claims or suits arising out of the granting of the permit.

Date 2 / 24 / 22 Applicant's Signature Crystal Dopp

AUTHORIZATION OF PERMIT

In consideration of the applicant's agreement to comply in all respects with the regulations of the ACHD covering such operations, permission is hereby granted for the work to be done as described in the above application. Said work to be done in accordance with the general conditions listed above and the special conditions required as hereby stated: (SEE REVERSE SIDE OF THIS FORM FOR SPECIAL CONDITIONS).

It is expressly understood that this permit is conditioned upon replacement or restoration of the County Highway and its right of way to their original or to a satisfactory condition. It is further understood that this permit is issued subject to the approval of local city or township authorities having joint supervision over said street or highway.

ANOKA COUNTY HIGHWAY DEPARTMENT

Approved by Joe MacPherson Issued by SB Date 03 / 02 / 2022
Joseph J. MacPherson, PE
 Distribution: White-Applicant Yellow-Highway Department Permit Office

DETACH AND RETURN THIS STUB
 Permit Number 22-240

Date Completed ____/____/____

Name Of Applicant _____

Send to: Permit Section
 Anoka County Highway Department
 1440 Bunker Lake Blvd. N.W.
 Andover, MN 55304

Special Conditions for Advance Notification for Commencement and Completion of Work

COMCAST

22-240

CONTRACTOR CONTACT: CRYSTAL DOPP – 651-583-1103

ANTICIPATED START DATE: 03/10/2022

ANTICIPATED COMPLETION DATE: 05/31/2022

A COPY OF THE APPROVED PERMIT, ADVANCE NOTIFICATION SHEET, ANY/ALL TRAFFIC CONTROL LAYOUTS/PLANS, AND ALL DOCUMENTS IN RELATION TO THE APPROVED PERMIT, MUST BE GIVEN TO THE SUBCONTRACTOR(S)/INSTALLERS/CREW PERFORMING THE WORK PRIOR TO THE COMMENCEMENT OF ANY WORK.

SUBCONTRACTOR(S)/INSTALLERS/CREW PERFORMING THE WORK SHALL POSSESS A COPY OF ALL DOCUMENTATION IN RELATION TO THE APPROVED PERMIT AT ALL TIMES WHILE ONSITE.

- All traffic control devices shall be removed from the roadway at the end of each workday, signs shall be turned, laid down, or covered daily.
- LAYOUT 65 – NB RIGHT LN CLOSURE 9AM – 3PM
- LAYOUT 8 – SHOULDER CLOSURE

- Shall notify Ferin Lilleberg at Ferin.Lilleberg@co.anoka.mn.us, or at 763-324-3146, at least 36 hours in advance of the commencement of work. Information needed at notification includes permit number, the date/time work is to be performed, and the traffic control contact information.

- Shall notify Ferin Lilleberg at Ferin.Lilleberg@co.anoka.mn.us, or at 763-324-3146, when work is complete. Information needed at notification includes permit number, the date/time work is to be completed, and the traffic control contact information.

- No parking/working in sidewalk without permission from City.








- Shall contact ACHD Signals @ 612-801-8969 prior to any work for signal locates.

- No work during inclement weather or when plows are out in any capacity.


- Pits to be protected at all times. To be backfilled when unattended or overnight.

ACHD reserves the right to make changes to these special conditions.

ATT - Huntington Bank
4205 Pheasant Ridge Drive NE
Blaine, MN 55449
JB0000940447
Node: MNHLH00B00
Legacy: N/A




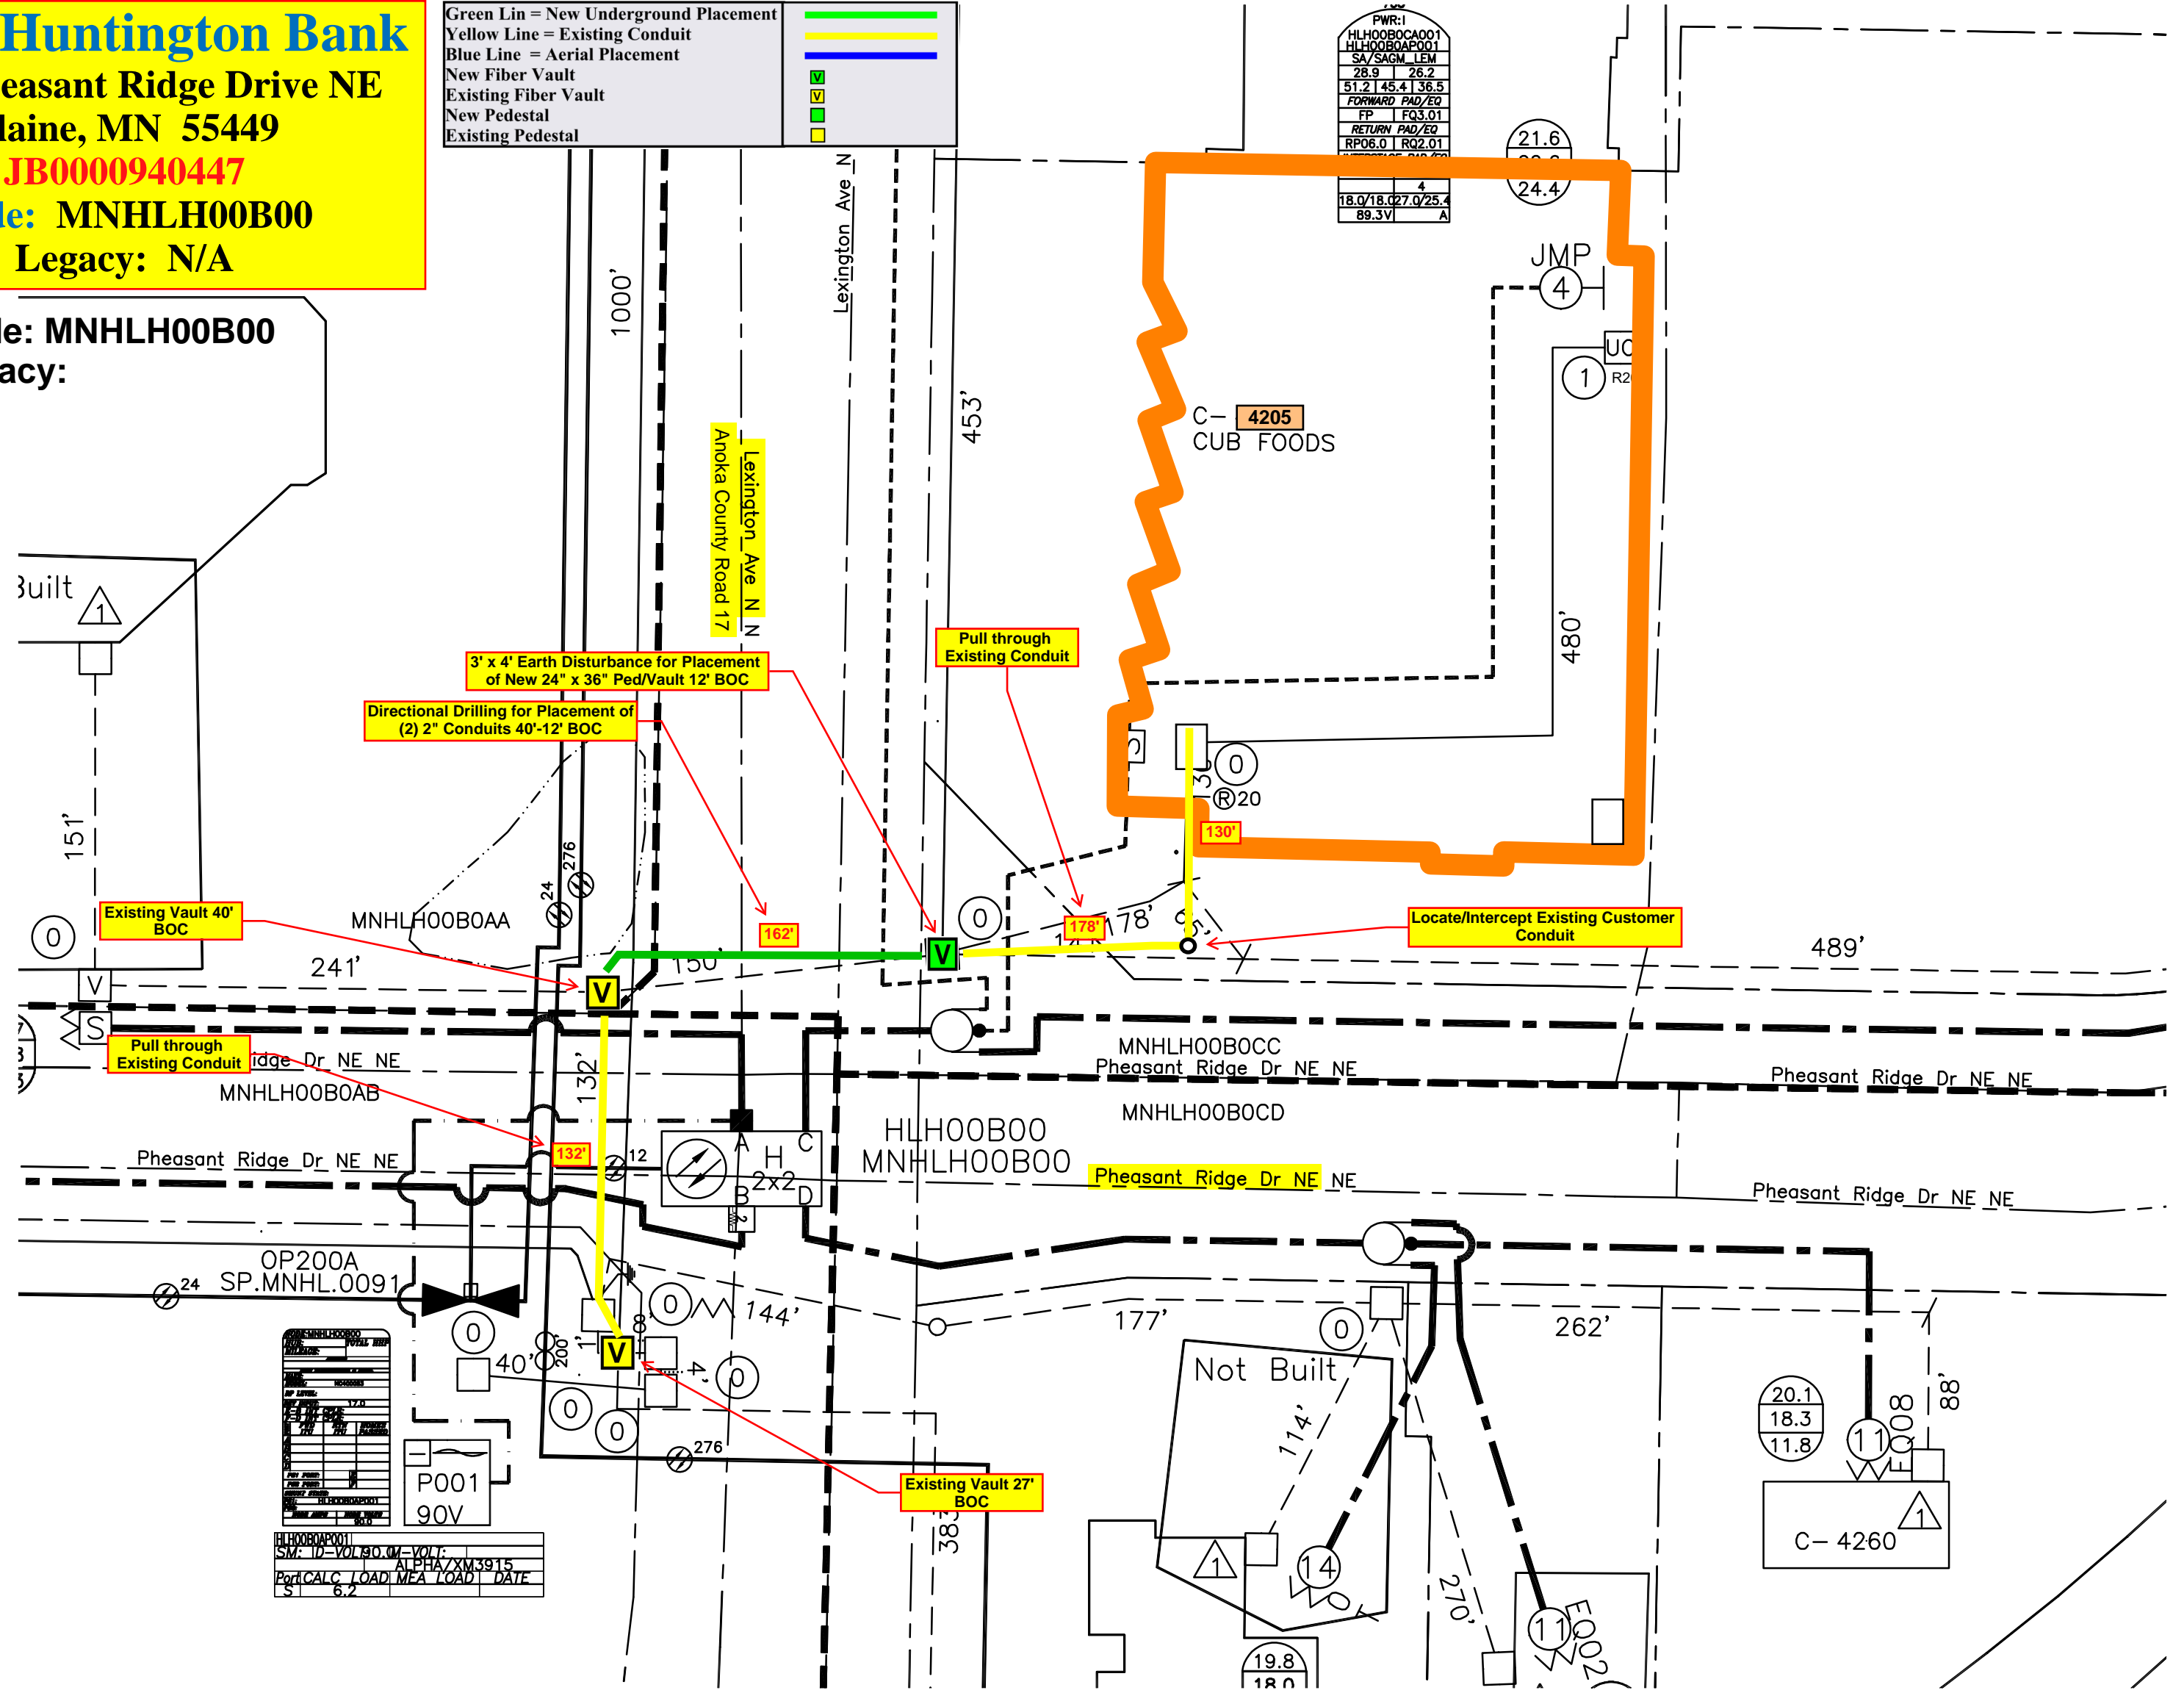


 
Green Lin = New Underground Placement	
Yellow Line = Existing Conduit	
Blue Line = Aerial Placement	
New Fiber Vault	
Existing Fiber Vault	
New Pedestal	
Existing Pedestal	

Node: MNHLH00B00
Legacy:

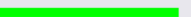


ATT - Huntington Bank

4205 Pheasant Ridge Drive NE
Blaine, MN 55449
JB0000940447
Node: MNHLH00B00
UG Traffic Control Map

Green Lin = New Underground Placement	
Yellow Line = Existing Conduit	
Blue Line = Aerial Placement	
New Fiber Vault	
Existing Fiber Vault	
New Pedestal	
Existing Pedestal	

Legend

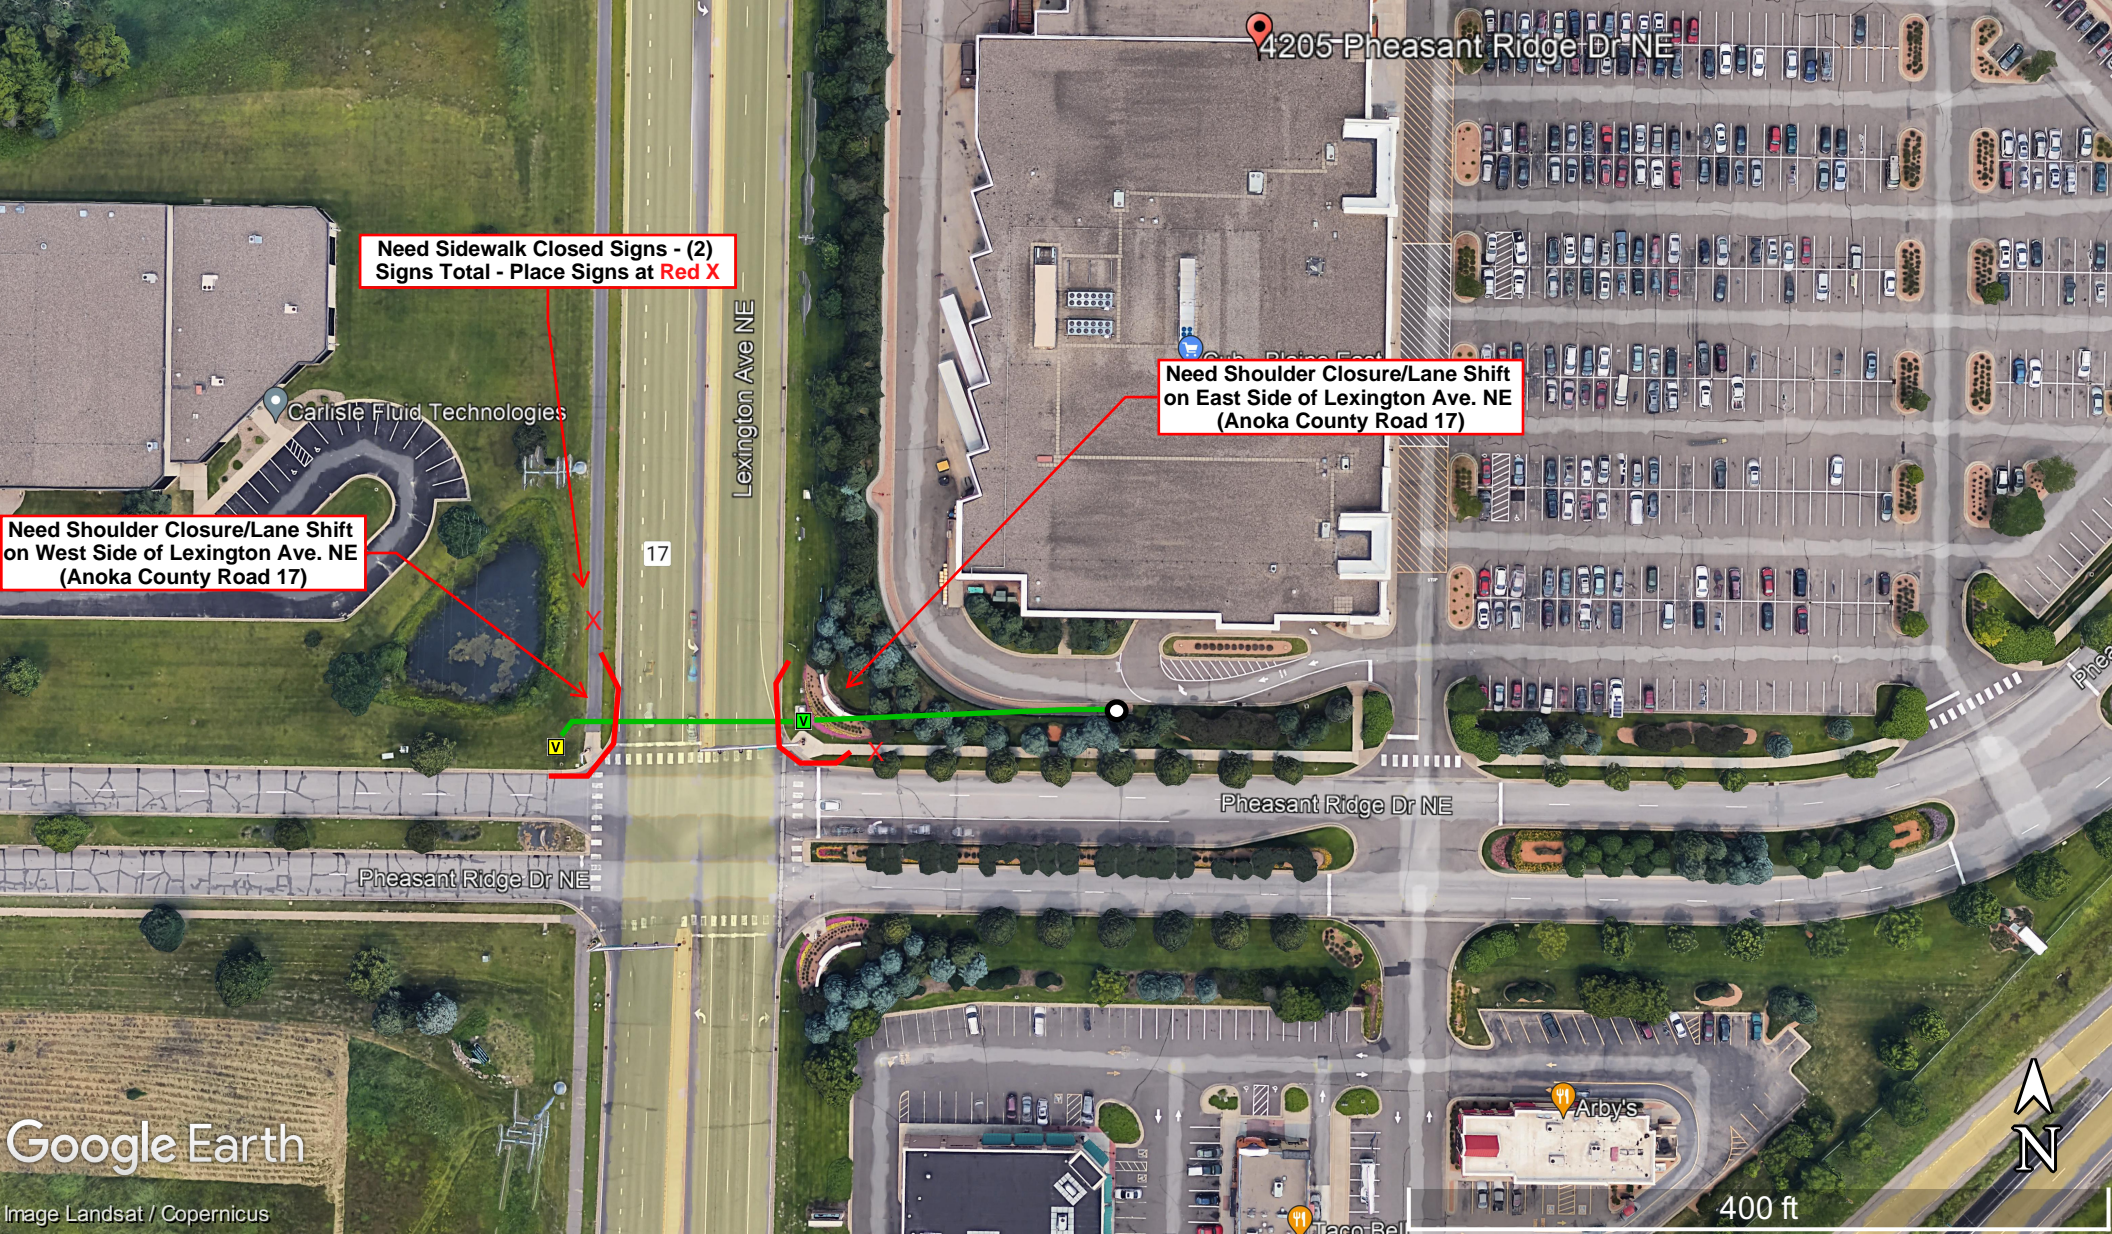

Need Sidewalk Closed Signs - (2)
Signs Total - Place Signs at Red X

Need Shoulder Closure/Lane Shift
on East Side of Lexington Ave. NE
(Anoka County Road 17)

Need Shoulder Closure/Lane Shift
on West Side of Lexington Ave. NE
(Anoka County Road 17)



ATT - Huntington Bank

4205 Pheasant Ridge Drive NE
Blaine, MN 55449

JB0000940447


Node: MNHLH00B00

Google Image

- Green Lin = New Underground Placement
- Yellow Line = Existing Conduit
- Blue Line = Aerial Placement
- New Fiber Vault
- Existing Fiber Vault
- New Pedestal
- Existing Pedestal



Legend

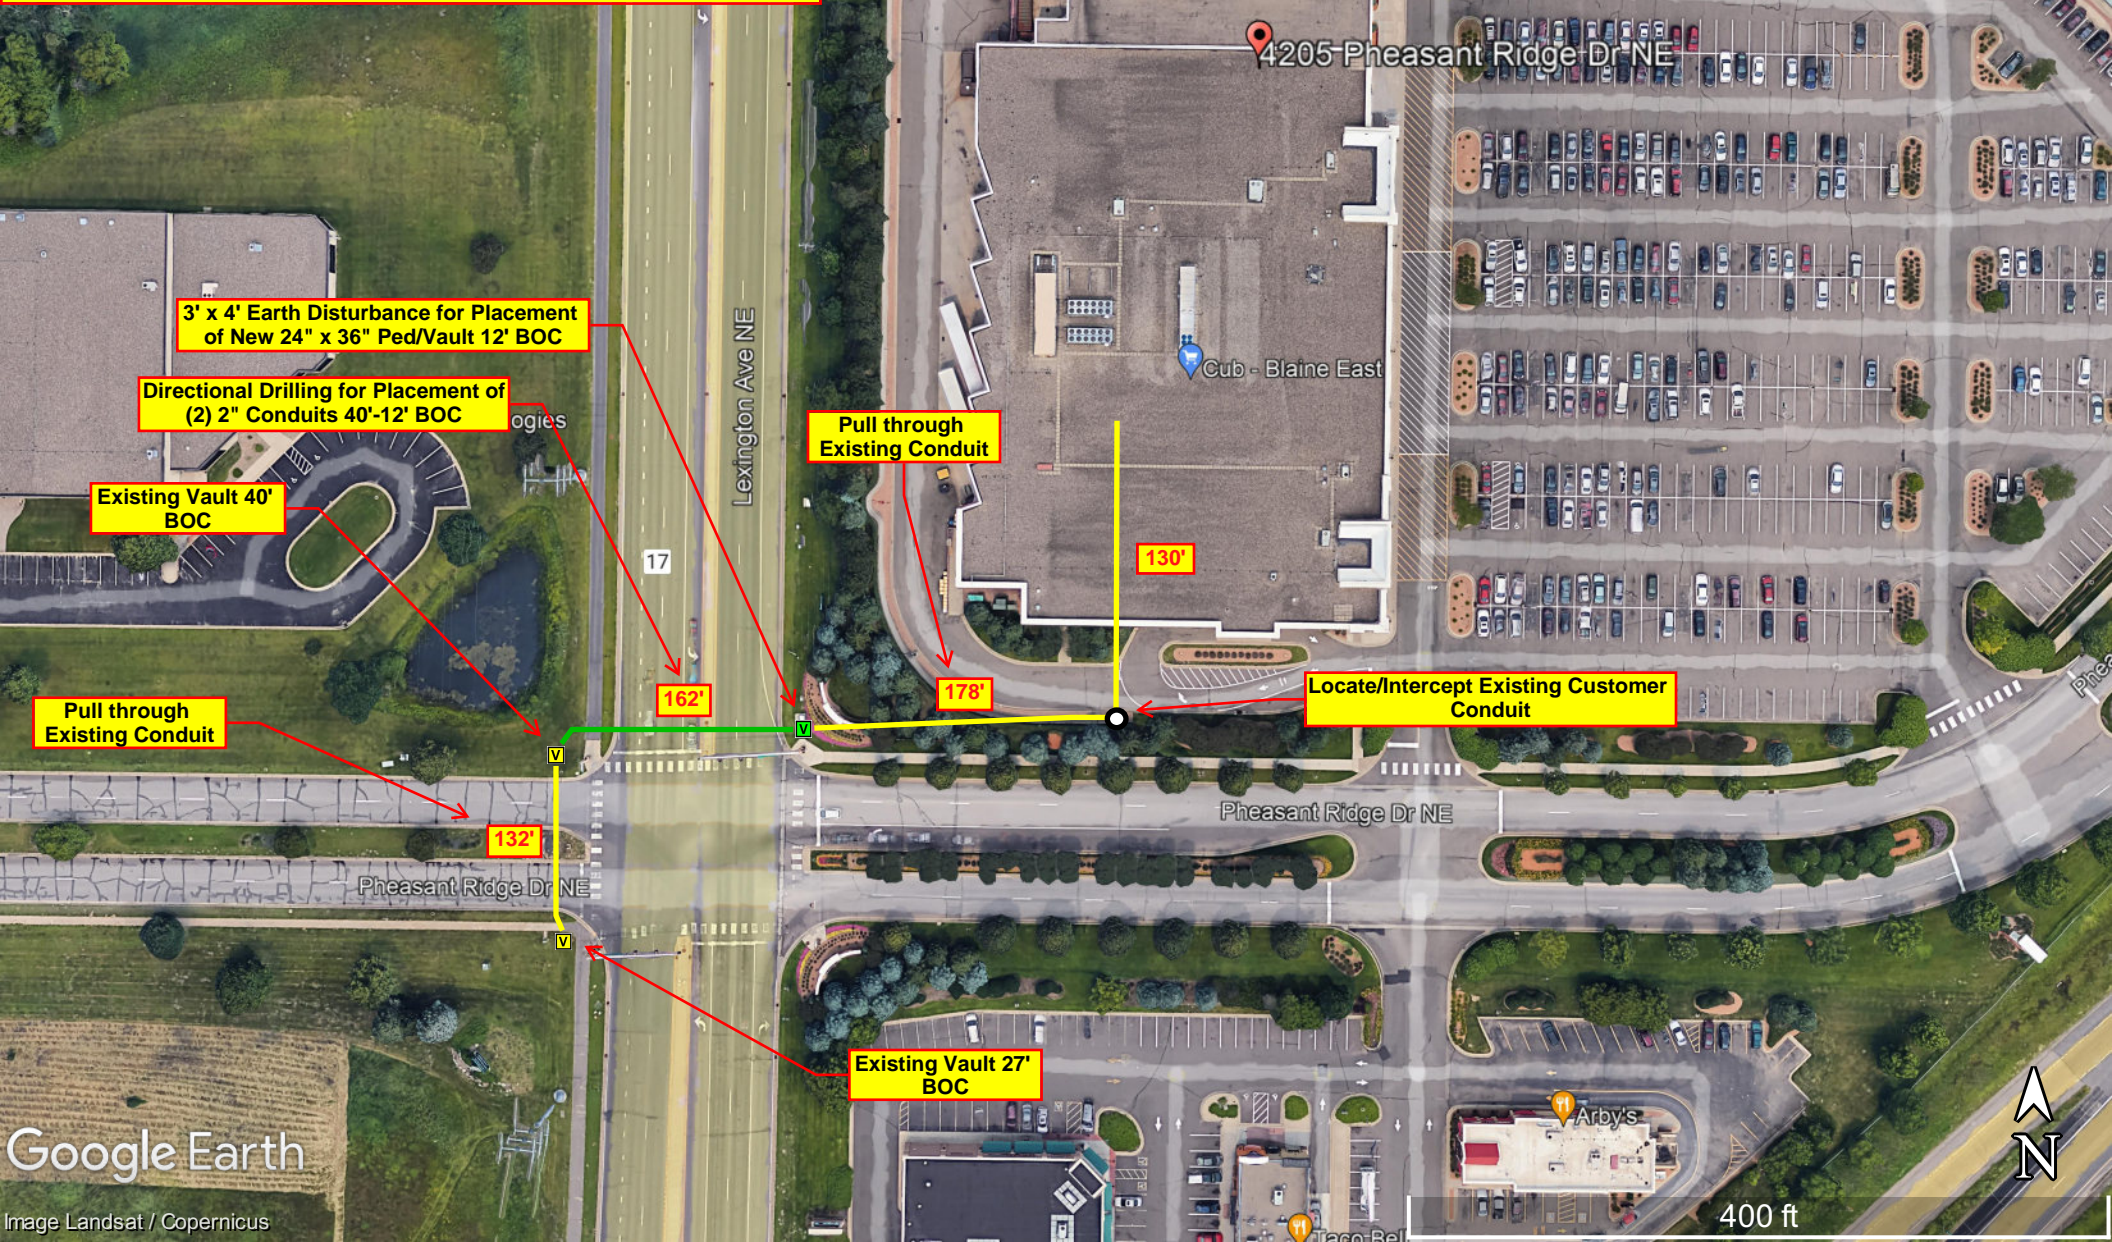








Google Earth

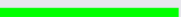
Image Landsat / Copernicus

400 ft

ATT - Huntington Bank
4205 Pheasant Ridge Drive NE
Blaine, MN 55449
JB0000940447
Node: MNHLH00B00
PP Traffic Control Map




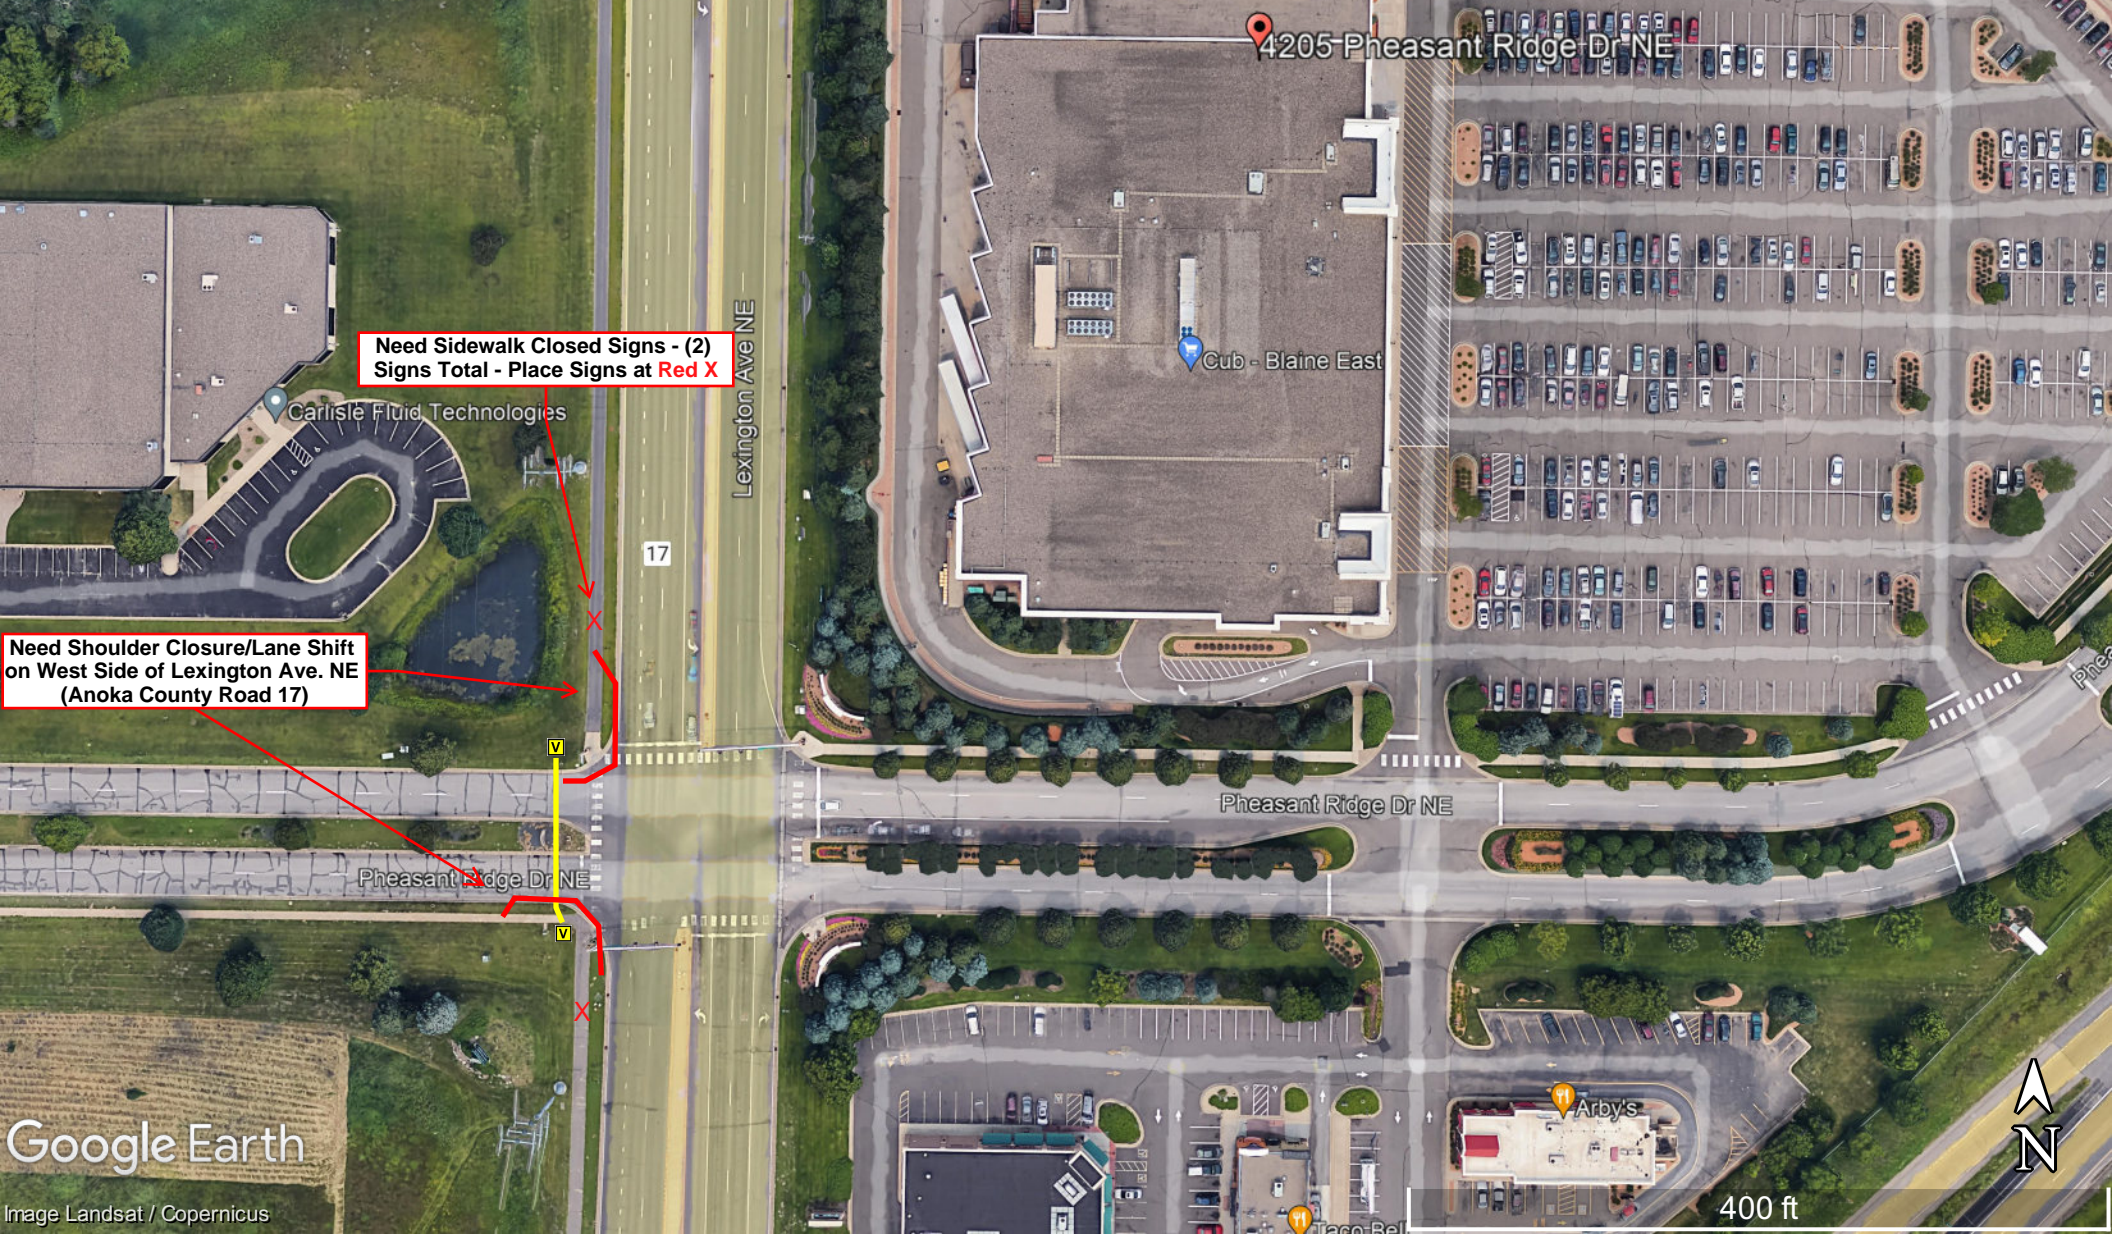


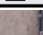
Green Lin = New Underground Placement	
Yellow Line = Existing Conduit	
Blue Line = Aerial Placement	
New Fiber Vault	
Existing Fiber Vault	
New Pedestal	
Existing Pedestal	

Legend

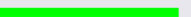


ATT - Huntington Bank

4205 Pheasant Ridge Drive NE
Blaine, MN 55449
JB0000940447
Node: MNHLH00B00
UG Traffic Control Map

Green Lin = New Underground Placement	
Yellow Line = Existing Conduit	
Blue Line = Aerial Placement	
New Fiber Vault	
Existing Fiber Vault	
New Pedestal	
Existing Pedestal	

Legend

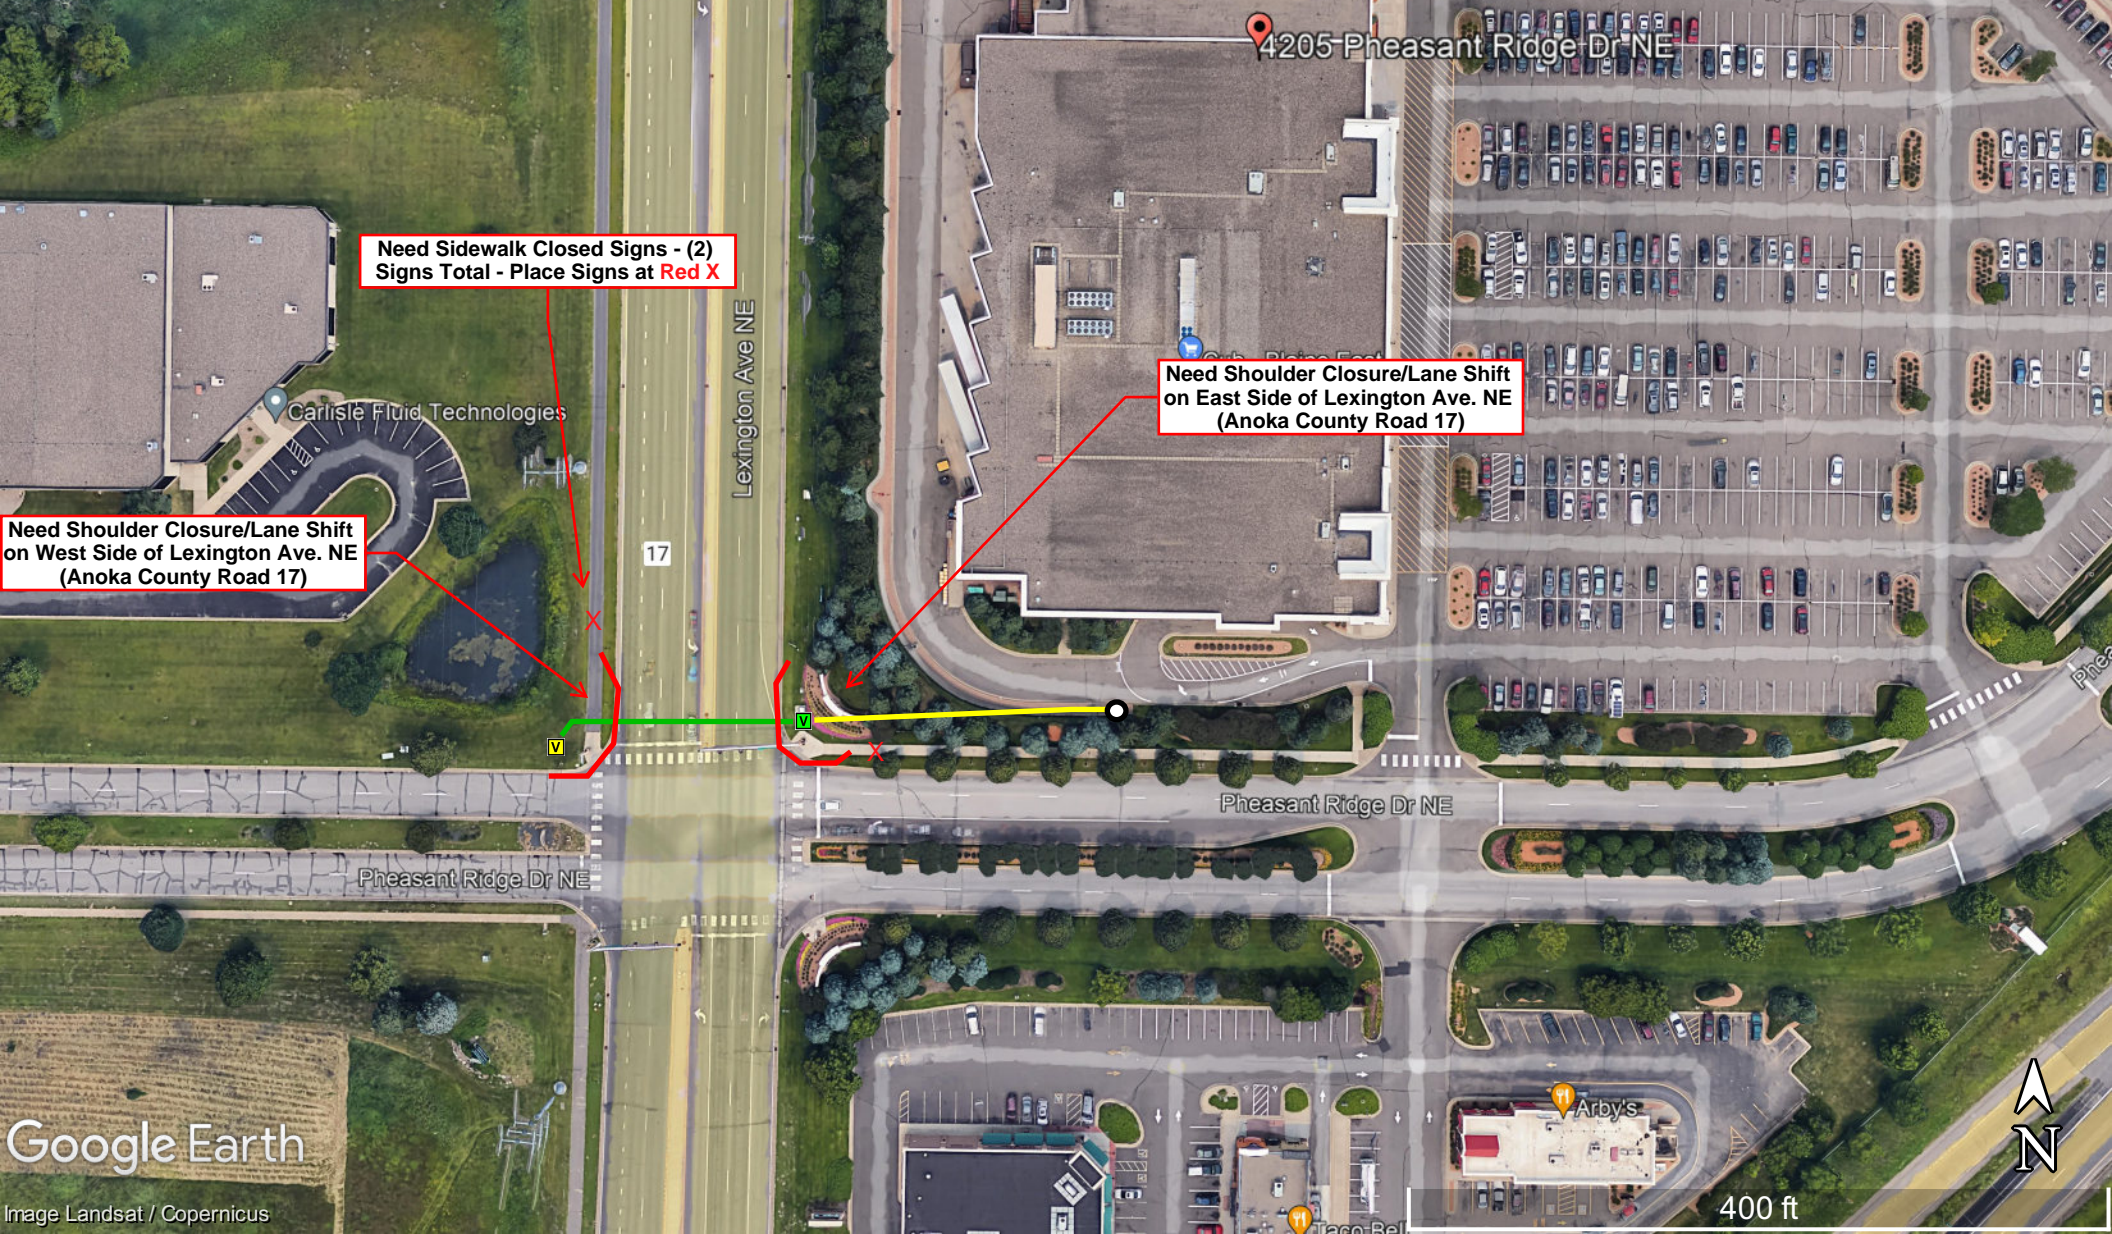

Need Sidewalk Closed Signs - (2)
Signs Total - Place Signs at Red X

Need Shoulder Closure/Lane Shift
on East Side of Lexington Ave. NE
(Anoka County Road 17)

Need Shoulder Closure/Lane Shift
on West Side of Lexington Ave. NE
(Anoka County Road 17)