

REVISIONS


NO.	DATE	DESCRIPTION	APPROVED NO.
1	02-28-2025		

I HEREBY CERTIFY THAT THIS PLAN, SPECIFICATION, OR REPORT WAS PREPARED BY ME OR UNDER MY DIRECT SUPERVISION AND THAT I AM A DULY LICENSED PROFESSIONAL ENGINEER UNDER THE LAWS OF THE STATE OF MINNESOTA.

Sean Delmore
SEAN DELMORE, P.E.
DATE: 12/19/2023 LIC. NO.: 40945

CSAH 23 & MARKETPLACE DR INTERSECTION LAYOUT TRAFFIC CONTROL SIGNAL SYSTEM

2025 MARKET PLACE DRIVE REALIGNMENT PROJECT CITY OF LINO LAKES, MN PRELIMINARY PLAN

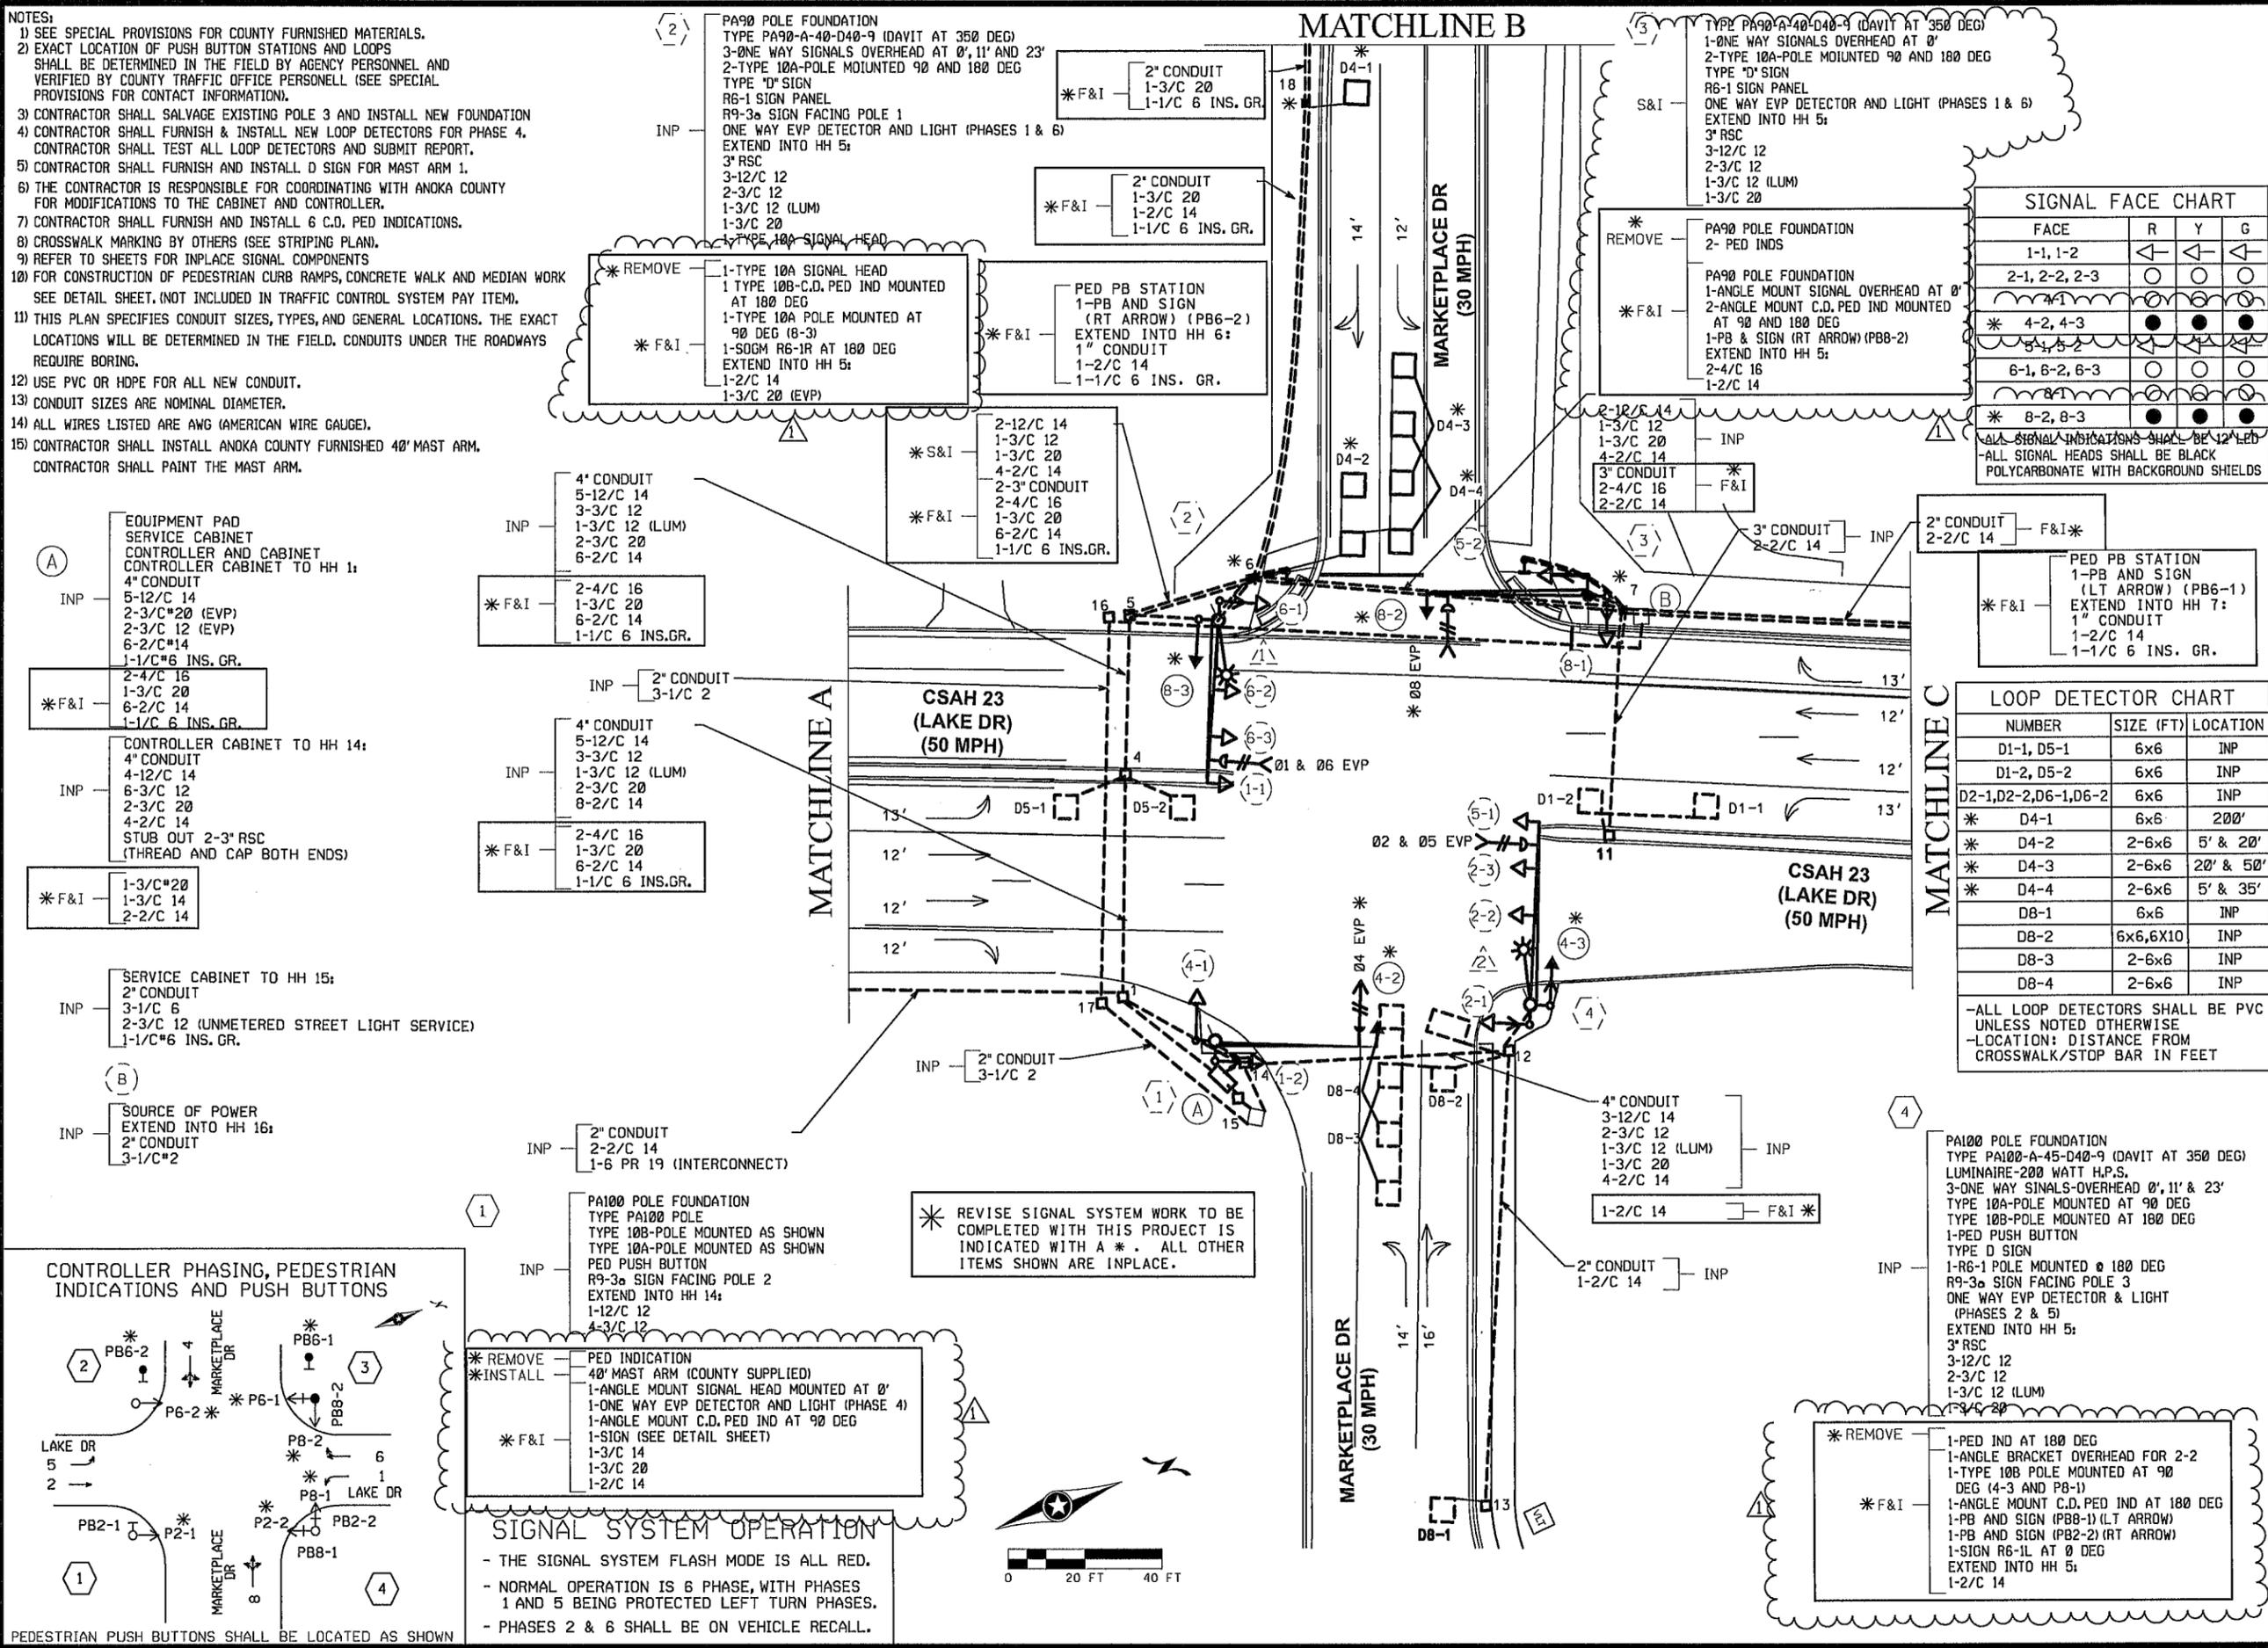




NO.	DATE	DESCRIPTION

I HEREBY CERTIFY THAT THIS PLAN, SPECIFICATION, OR REPORT WAS PREPARED BY ME OR UNDER MY DIRECT SUPERVISION AND THAT I AM A DULY LICENSED PROFESSIONAL ENGINEER UNDER THE LAWS OF THE STATE OF MINNESOTA.

Sean Delmore
SEAN DELMORE, P.E.
DATE: 12/13/2023 LIC. NO.: 40845

MATCH LINES & POLE NOTES
TRAFFIC CONTROL SIGNAL SYSTEM

2025 MARKET PLACE DRIVE
REALIGNMENT PROJECT
CITY OF LINO LAKES, MN

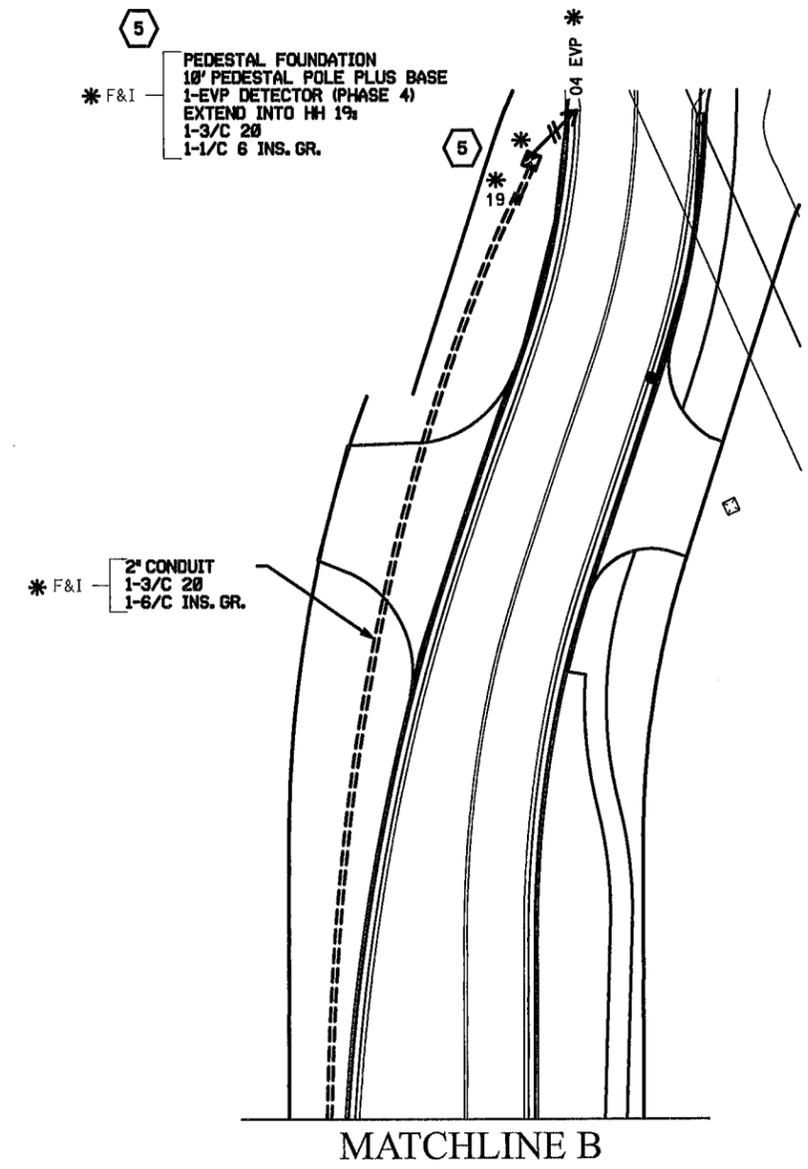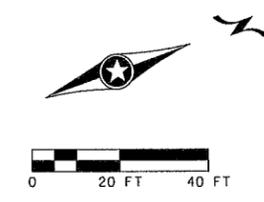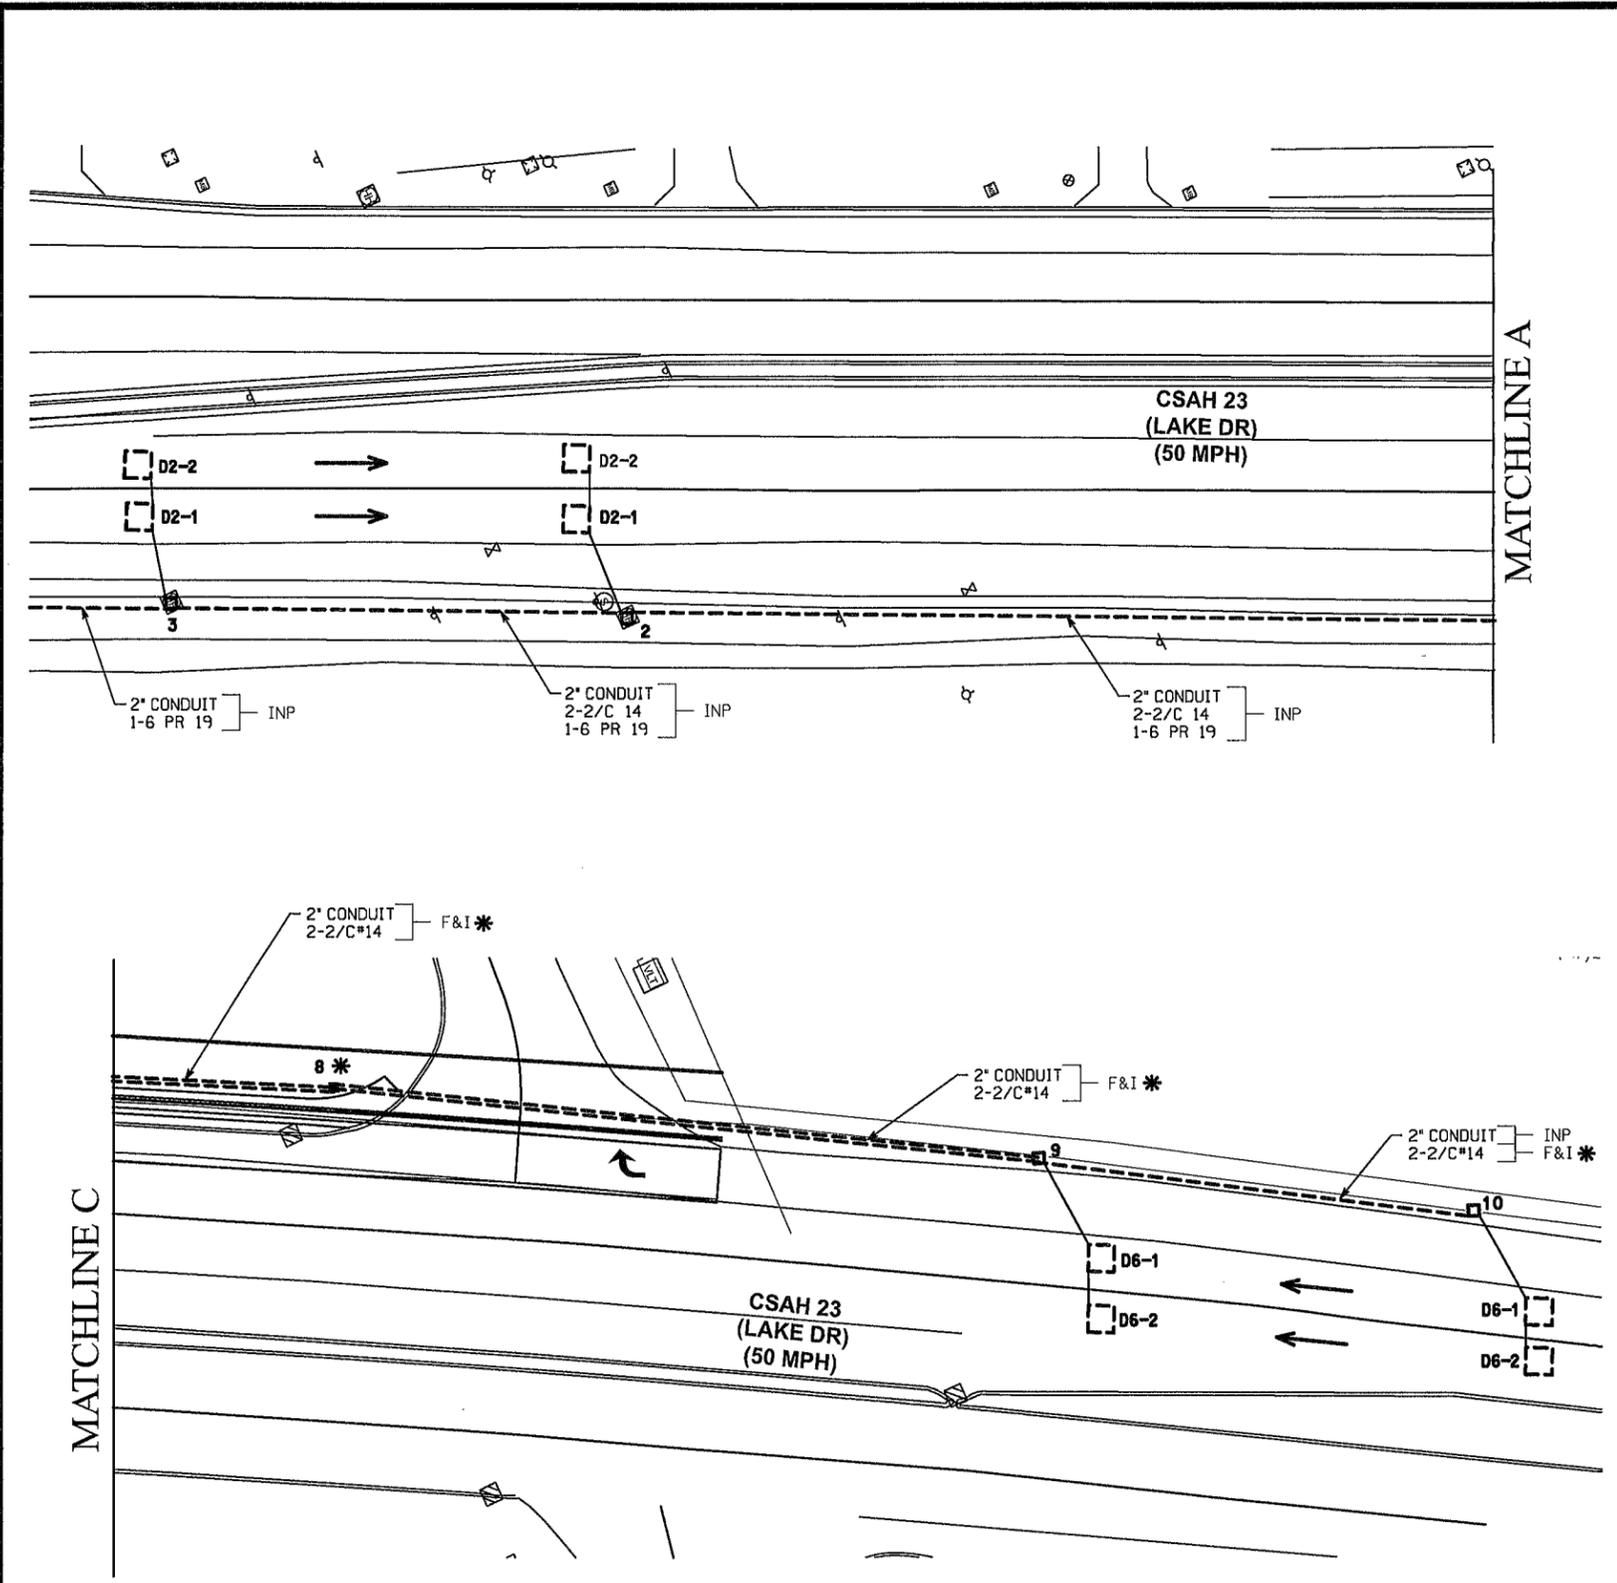

➔ * REVISE SIGNAL SYSTEM WORK TO BE COMPLETED WITH THIS PROJECT IS INDICATED WITH A [*]. ALL OTHER ITEMS SHOWN ARE INPLACE.

NO.	DATE	DESCRIPTION

I HEREBY CERTIFY THAT THIS PLAN SPECIFICATION, OR REPORT WAS PREPARED BY ME OR UNDER MY DIRECT SUPERVISION AND THAT I AM A DULY LICENSED PROFESSIONAL ENGINEER UNDER THE LAWS OF THE STATE OF MINNESOTA.

Sean Delmore
SEAN DELMORE, P.E.
DATE: 12/13/2023 LIC. NO.: 40945

WIRING DIAGRAM
TRAFFIC CONTROL
SIGNAL SYSTEM

2025 MARKET PLACE DRIVE
REALIGNMENT PROJECT
CITY OF LINO LAKES, MN

