

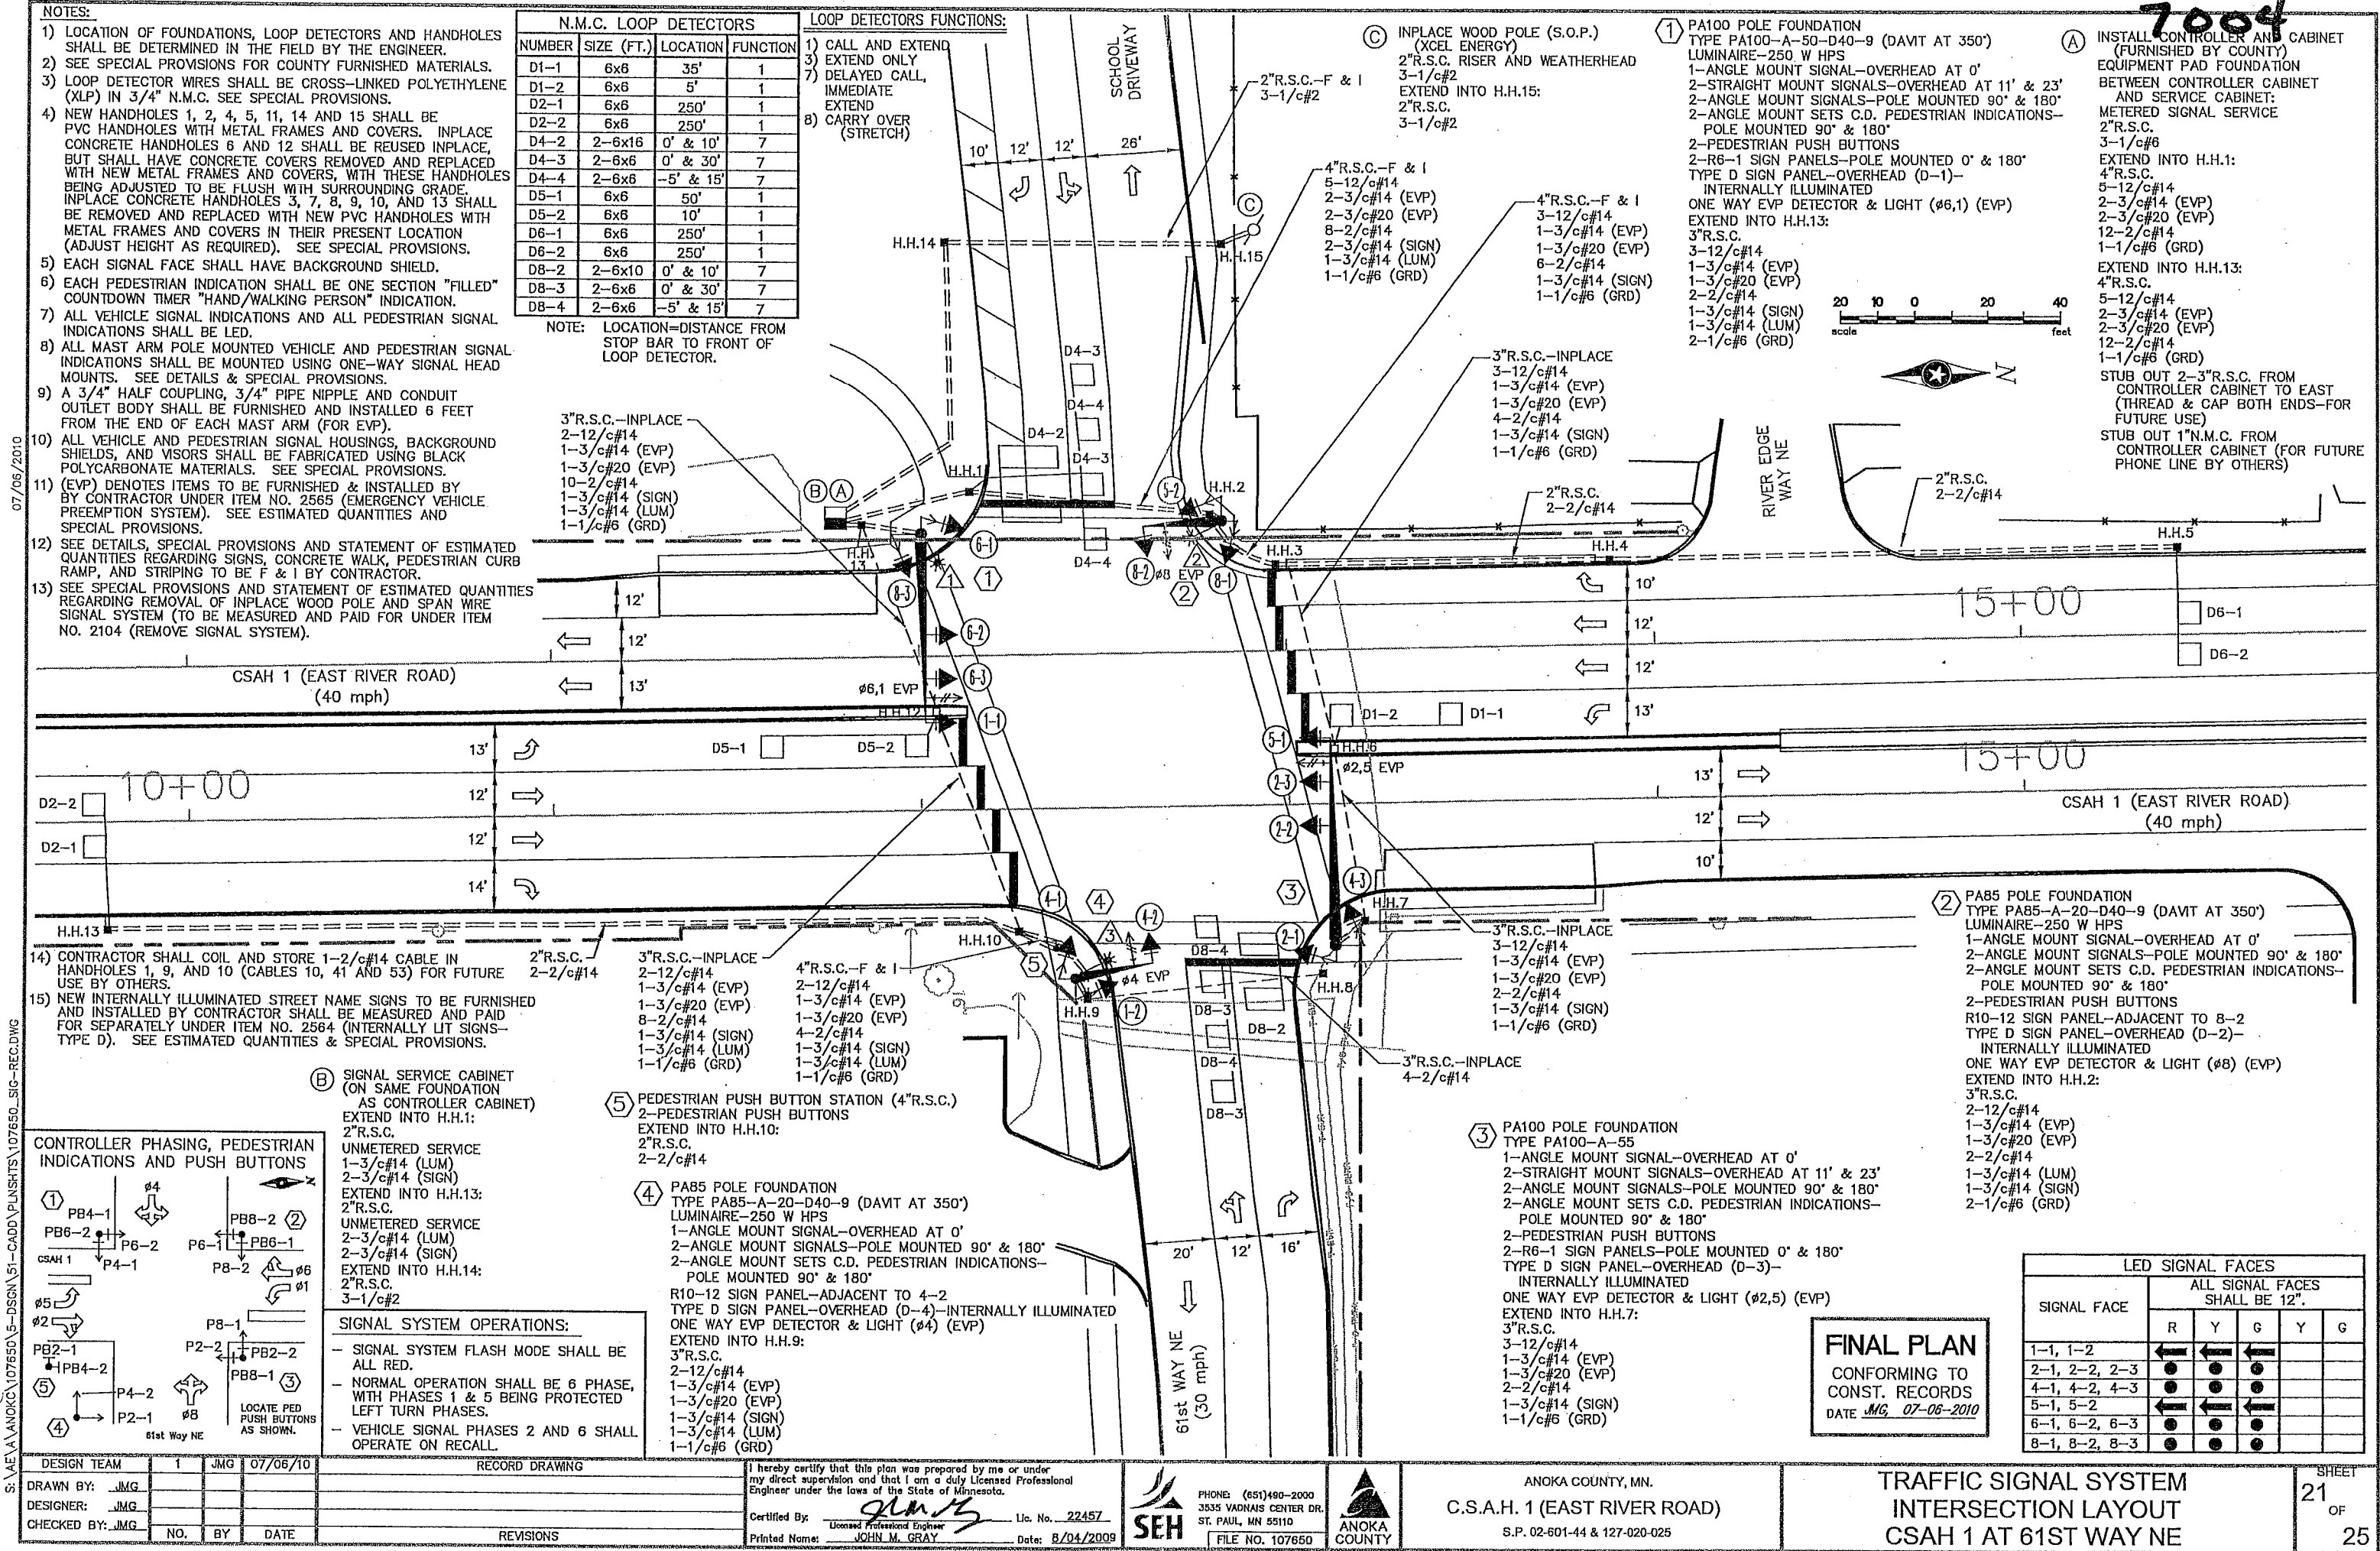
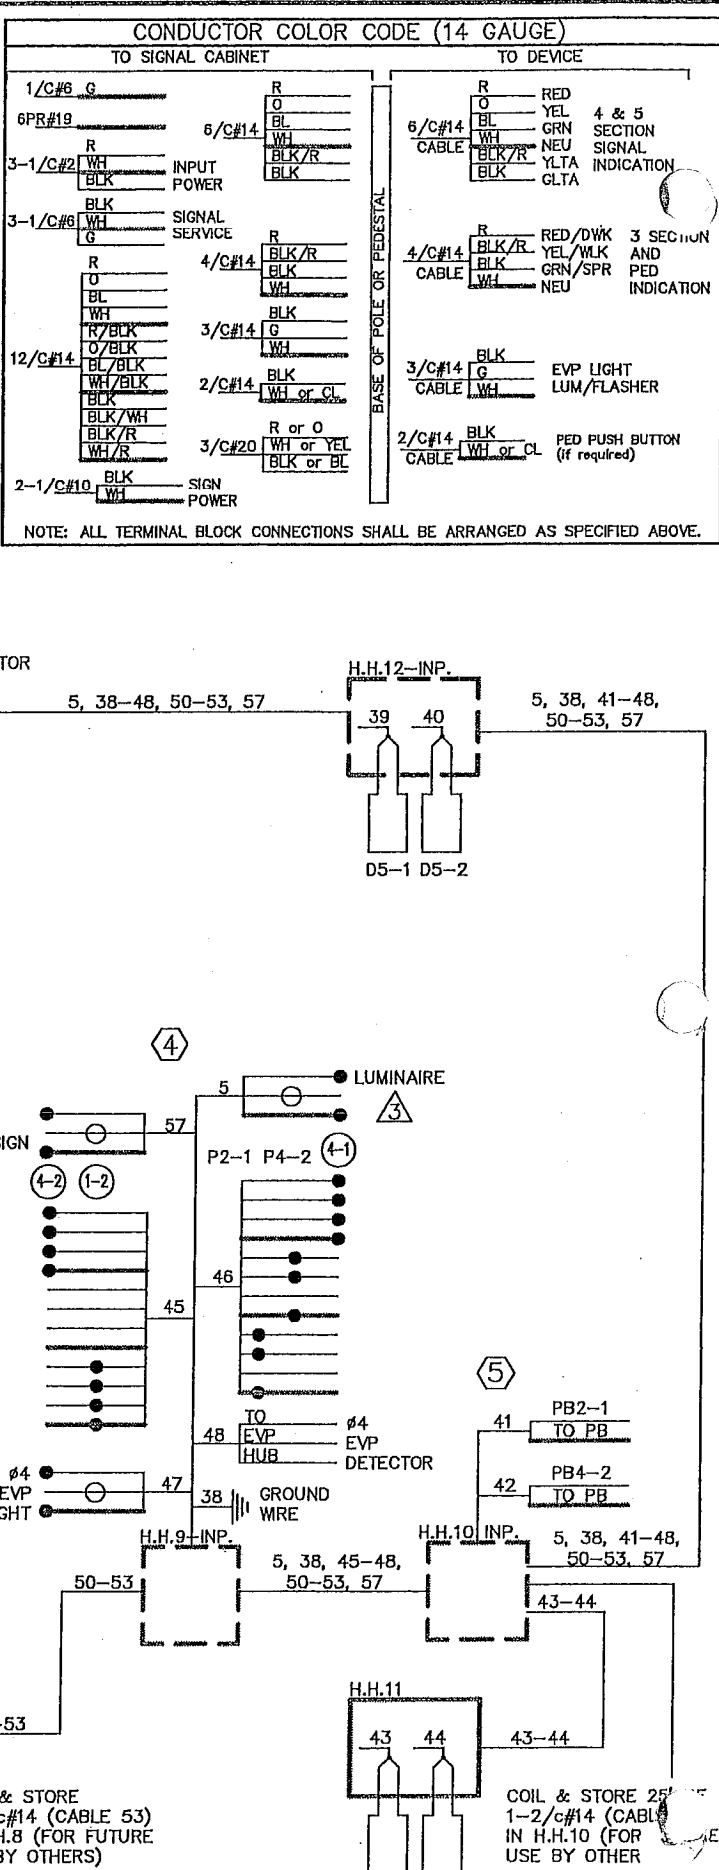
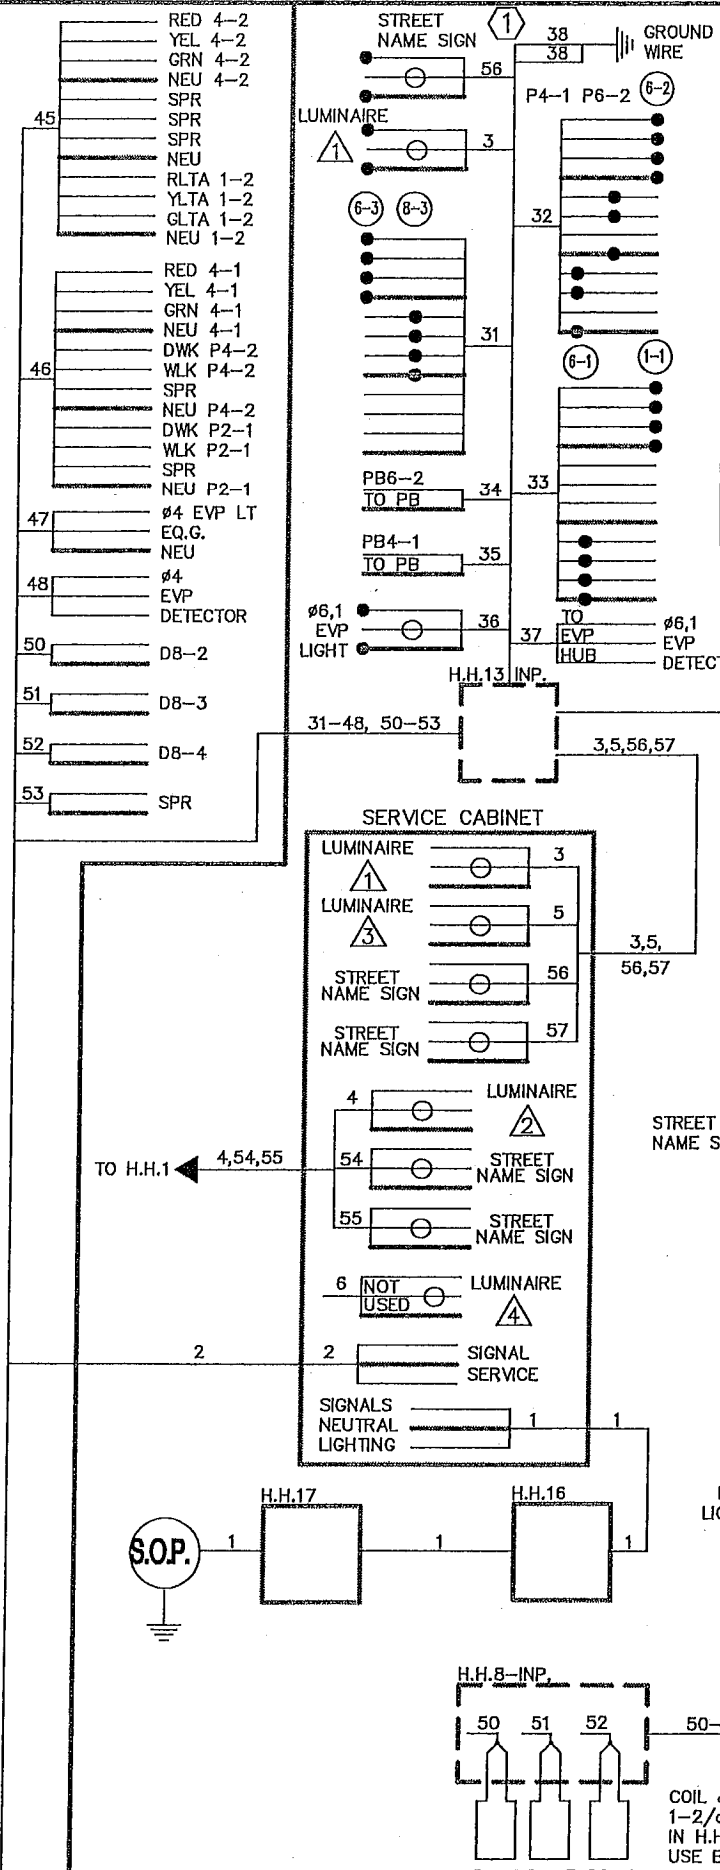


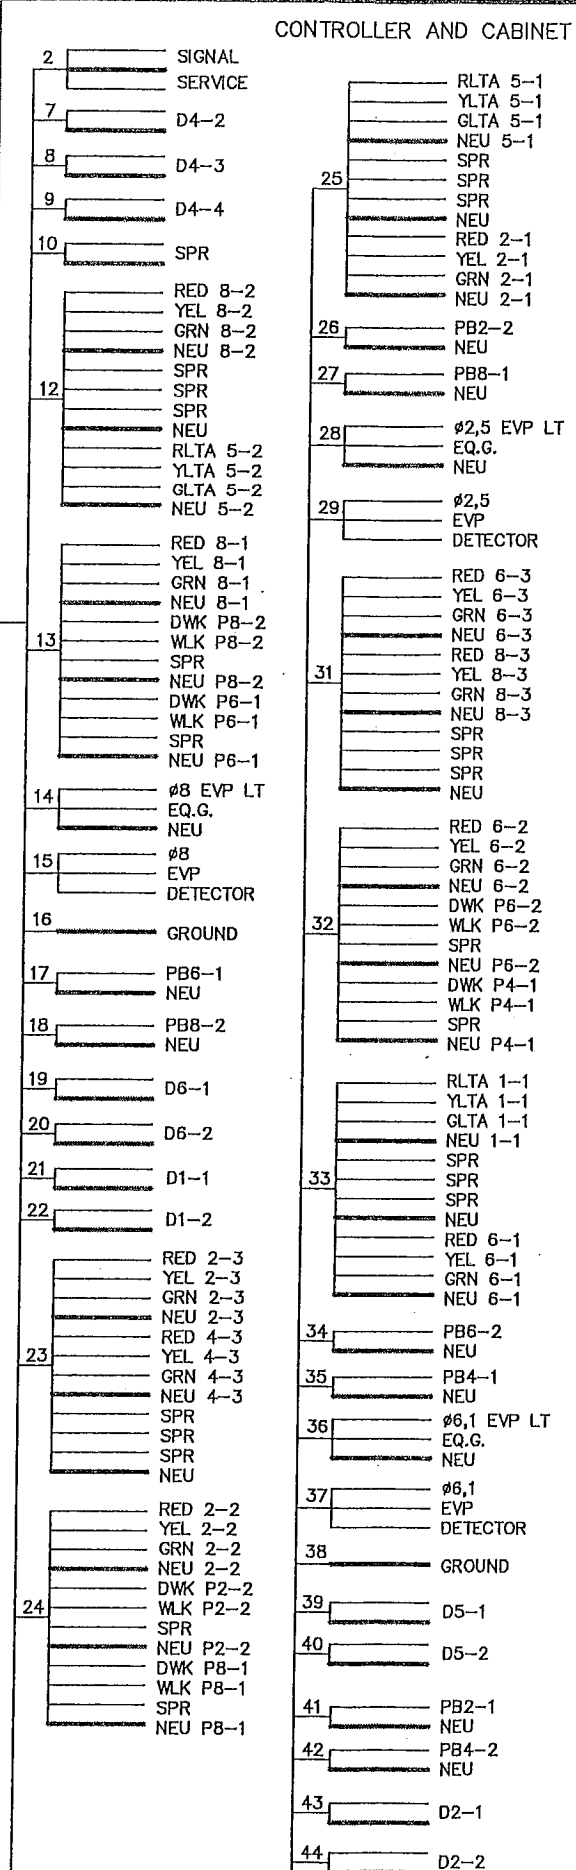

1004

07/06/2010

S:\AE\A\ANOKA\107650\5-DGN\51-CADD\PLNS\107650_SIG-REC.DWG

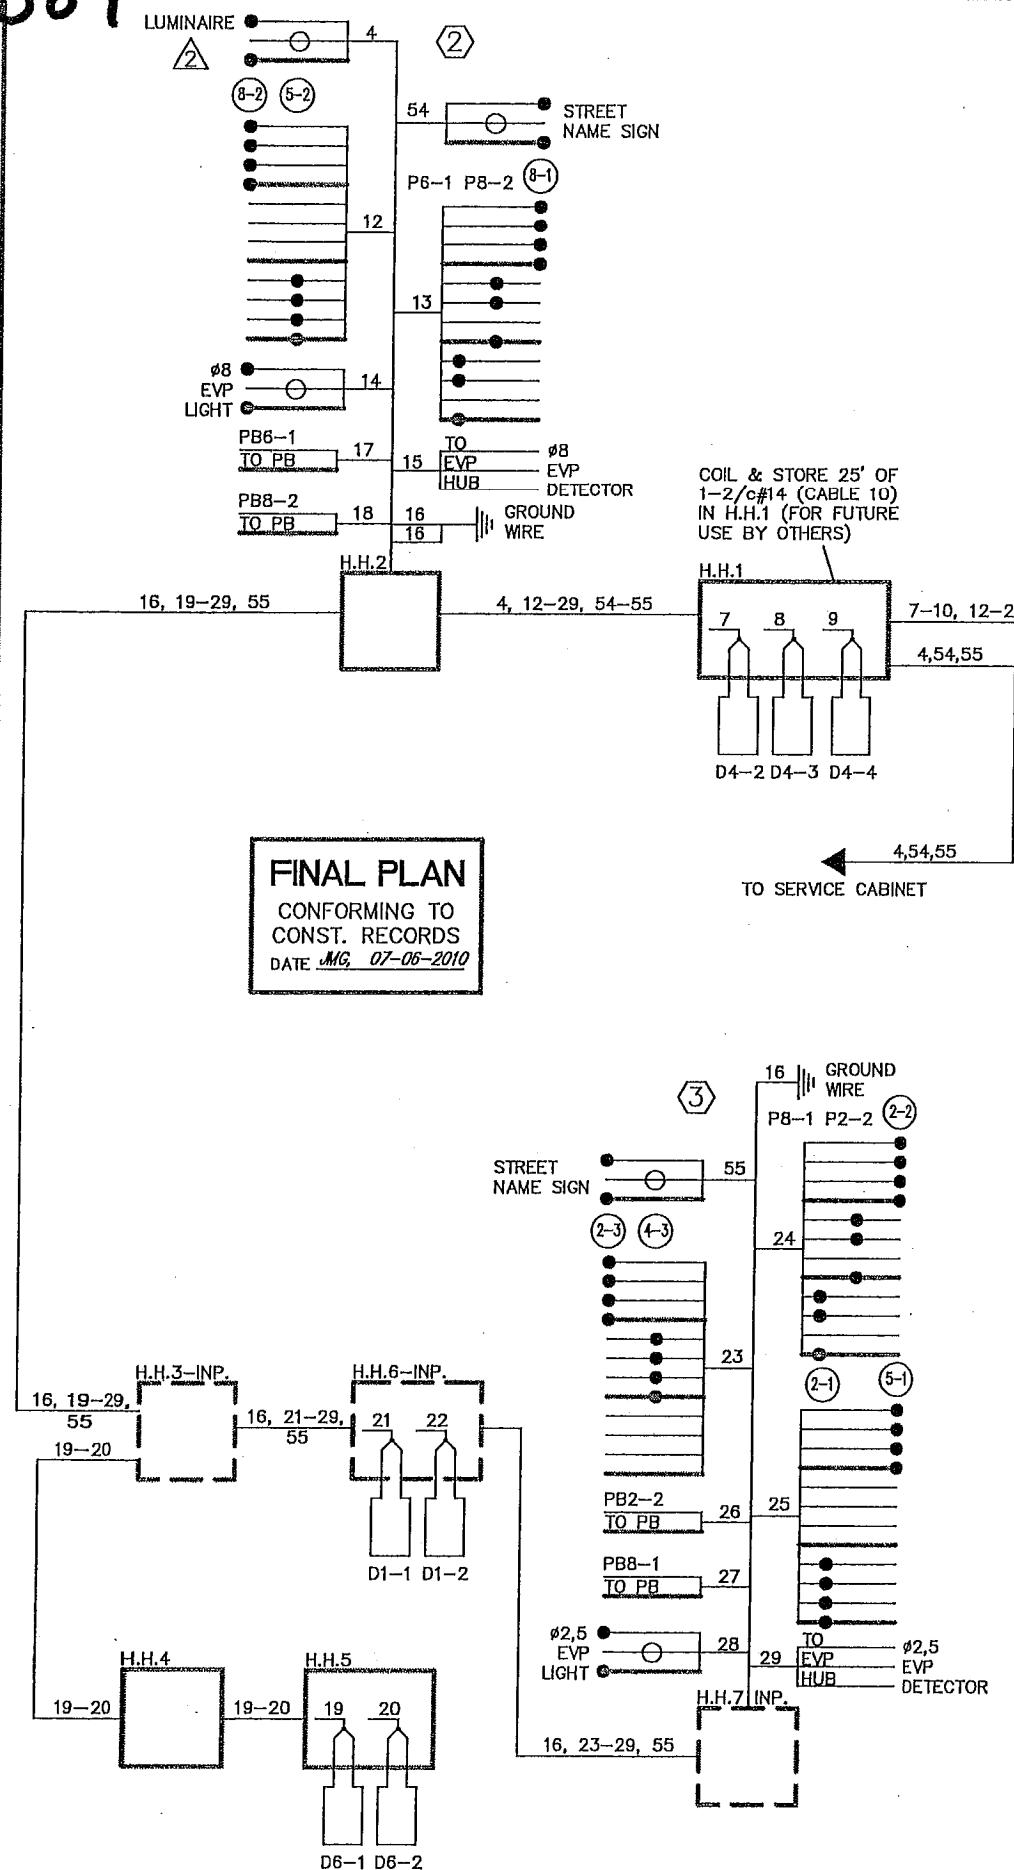

DESIGN TEAM	1	JMG	07/06/10
DRAWN BY:	JMG		
DESIGNER:	JMG		
CHECKED BY:	JMG		
NO.	BY	DATE	

I hereby certify that this plan was prepared by me or under my direct supervision and that I am a duly Licensed Professional Engineer under the laws of the State of Minnesota.

Certified By: John M. Gray Lic. No. 22457

Printed Name: JOHN M. GRAY Date: 8/04/2009

SEH

PHONE: (651)490-2000
3535 VAUGHAN CENTER DR.
ST. PAUL, MN 55110
FILE NO. 107650

ANOKA COUNTY, MN.
C.S.A.H. 1 (EAST RIVER ROAD)
S.P. 02-601-44 & 127-020-025

TRAFFIC SIGNAL SYSTEM
FIELD WIRING DIAGRAM
CSAH 1 AT 61ST WAY NE

SHEET
22
OF
25