


MATCHLINE 'A' SEE SHEET 1 OF 2

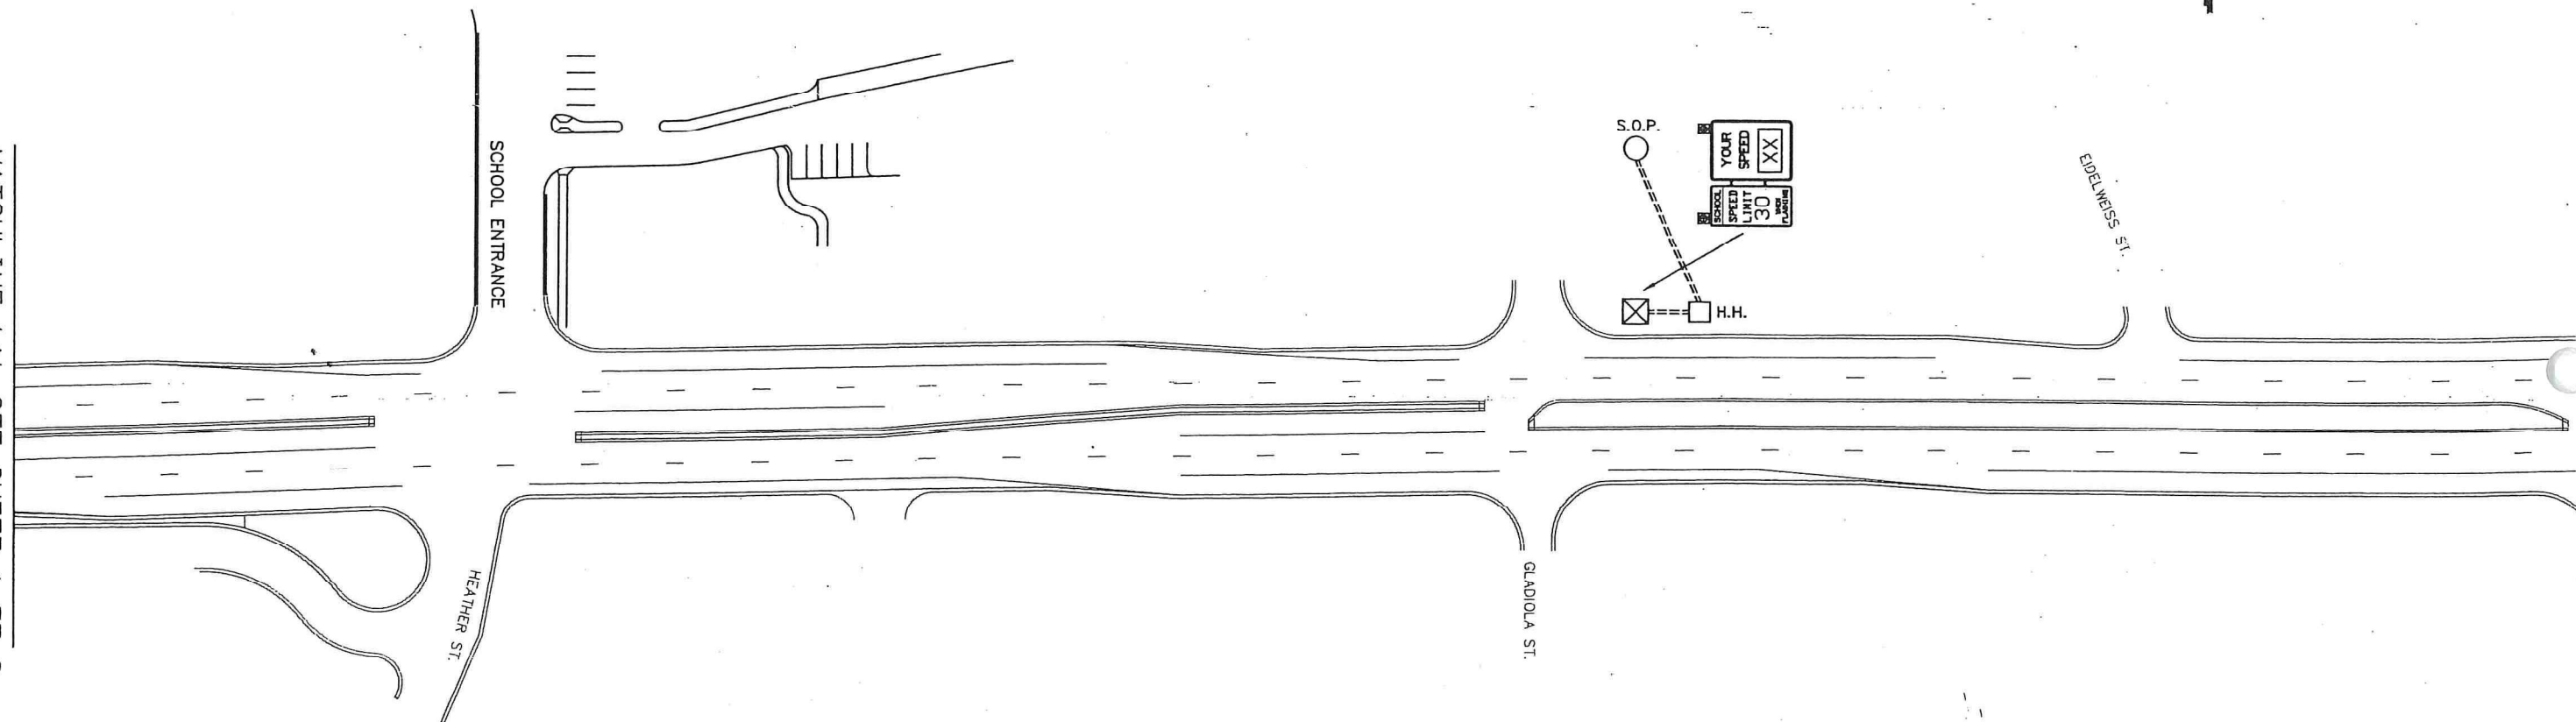

CROOKED LAKE ELEMENTARY SCHOOL
C.S.A.H. 116 BUNKER LAKE BLVD.

NO	DATE	BY	CKD	APPR	REVISION

I HEREBY CERTIFY THAT THIS PLAN WAS PREPARED BY ME
OR UNDER MY DIRECT SUPERVISION AND THAT I AM A
DULY REGISTERED PROFESSIONAL ENGINEER UNDER
THE LAWS OF THE STATE OF MINNESOTA.

PRINT NAME: _____
SIGNATURE: _____
DATE: _____ REG. NO. _____

DRAWN BY: ST DATE 12/28/05
DESIGN BY: _____ DATE _____
CHECKED BY: _____ DATE _____



ANOKA COUNTY
HIGHWAY DEPT.

STATE PROJECT NO. _____
STATE AID PROJECT NO. _____
STATE AID PROJECT NO. _____
COUNTY PROJECT NO. _____

D.F.B. SIGN
S.O.P. LAYOUT

Sheet 2 of 2 Sheets