
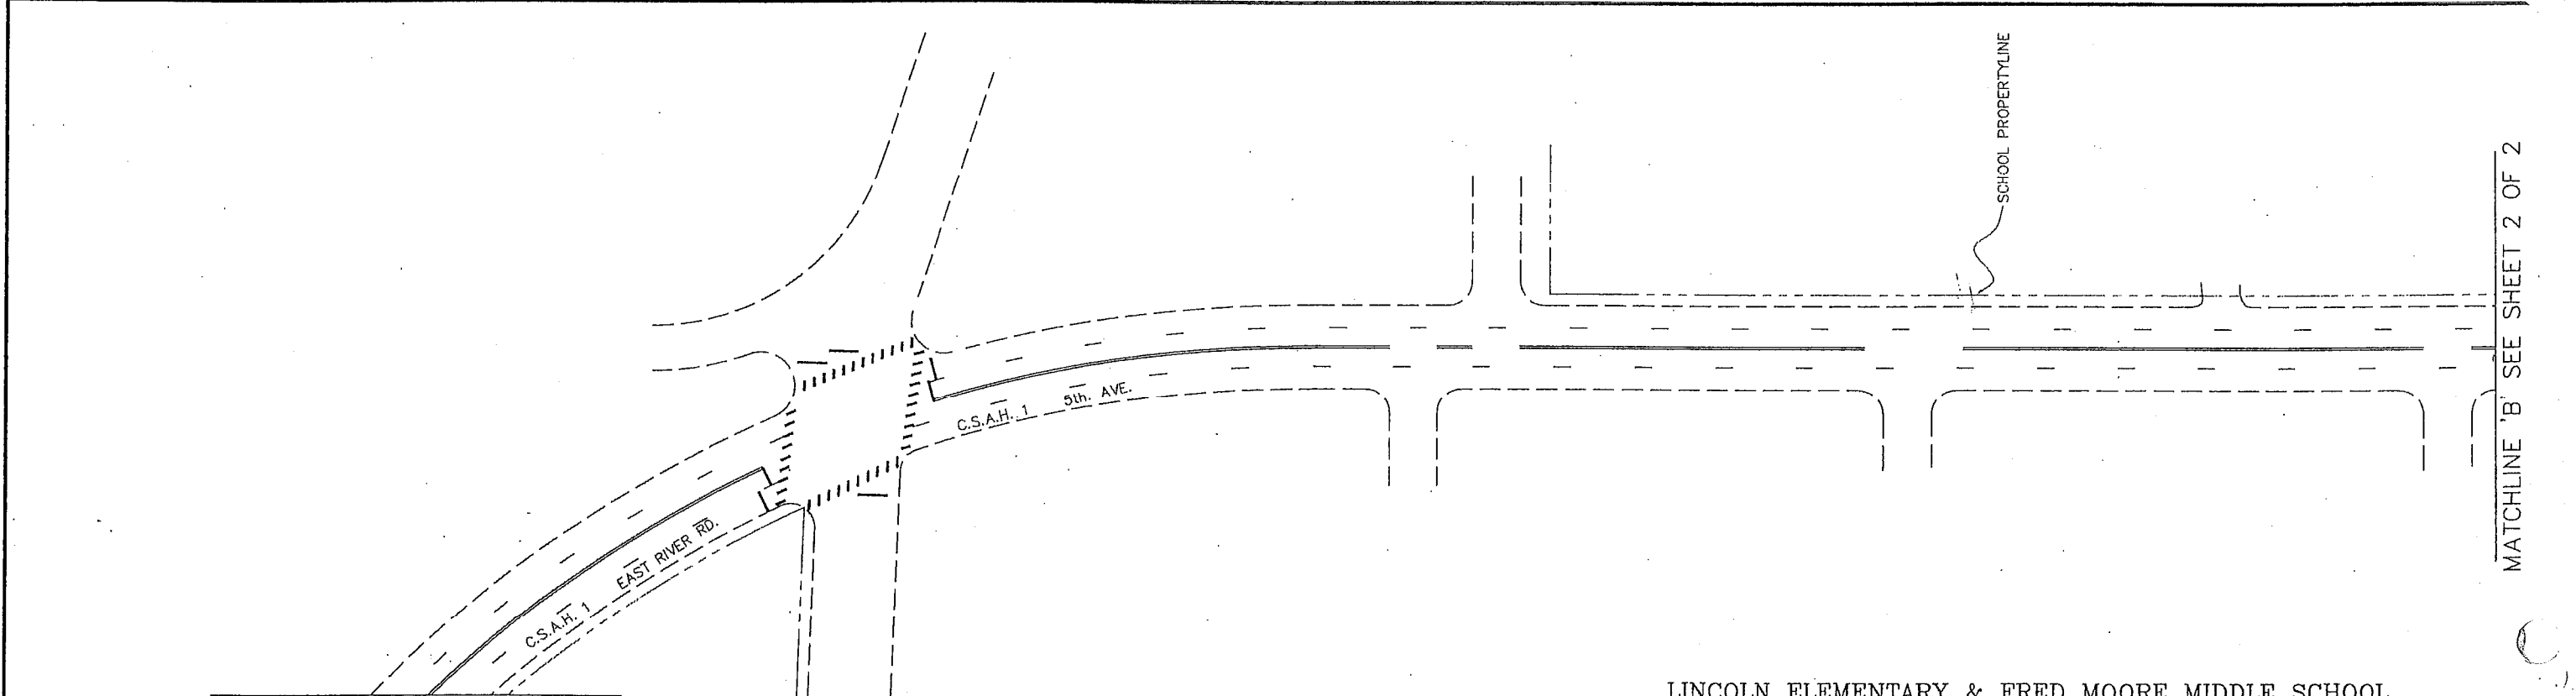


→ 7905

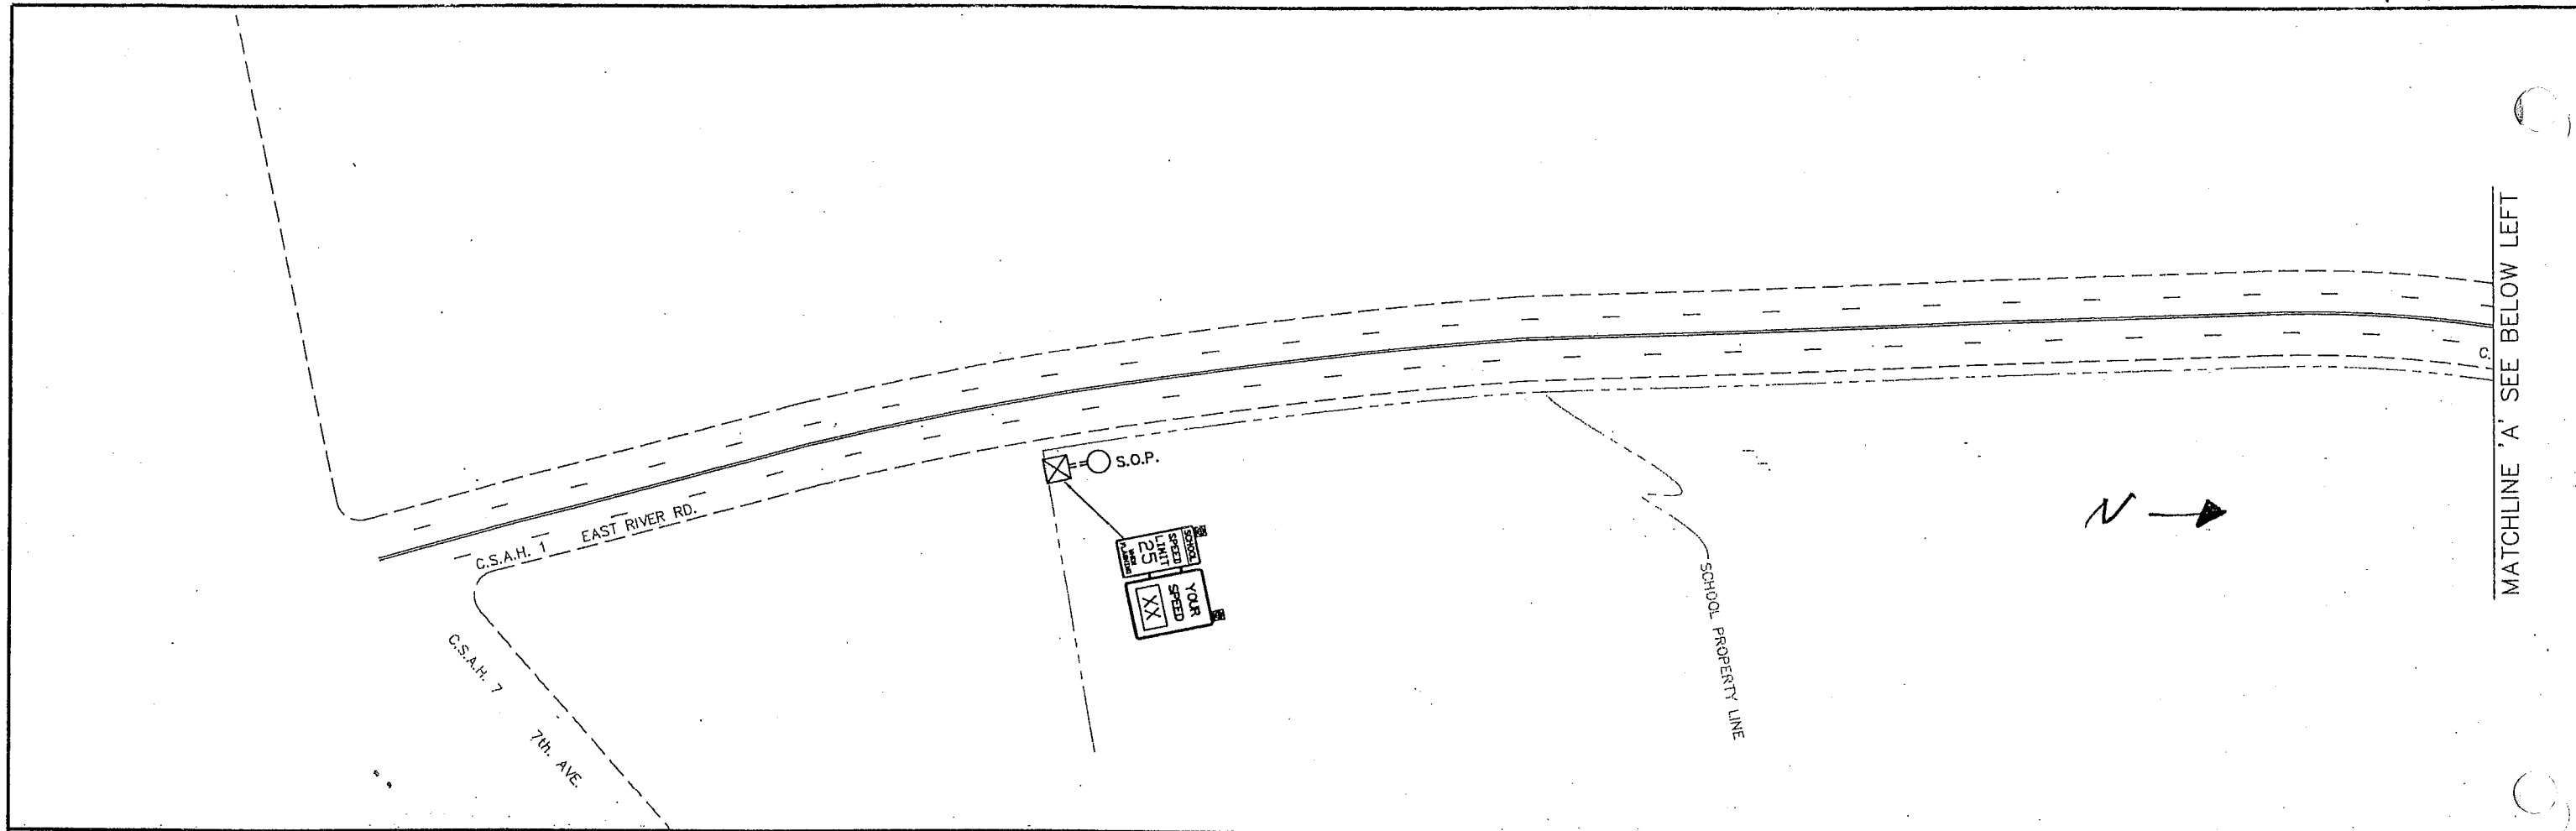

LINCOLN ELEMENTARY & FRED MOORE MIDDLE SCHOOL
C.S.A.H. 1 EAST RIVER RD./5TH AVE.

NO	DATE	BY	CHKD	APPR	REVISION

I HEREBY CERTIFY THAT THIS PLAN WAS PREPARED BY ME
OR UNDER MY DIRECT SUPERVISION AND THAT I AM A
DULY REGISTERED PROFESSIONAL ENGINEER UNDER
THE LAWS OF THE STATE OF MINNESOTA.

PRINT NAME: _____
SIGNATURE: _____
DATE: _____

DRAWN BY: S.T. DATE: 8/17/05
DESIGN BY: _____ DATE: _____
CHECKED BY: _____ DATE: _____



ANOKA COUNTY
HIGHWAY DEPT.

STATE PROJECT NO. _____
STATE AID PROJECT NO. _____
COUNTY PROJECT NO. _____

D.F.B. SIGN
S.O.P. LAYOUT