


→ 7921 / 7922

SCALE: 1" = 100'

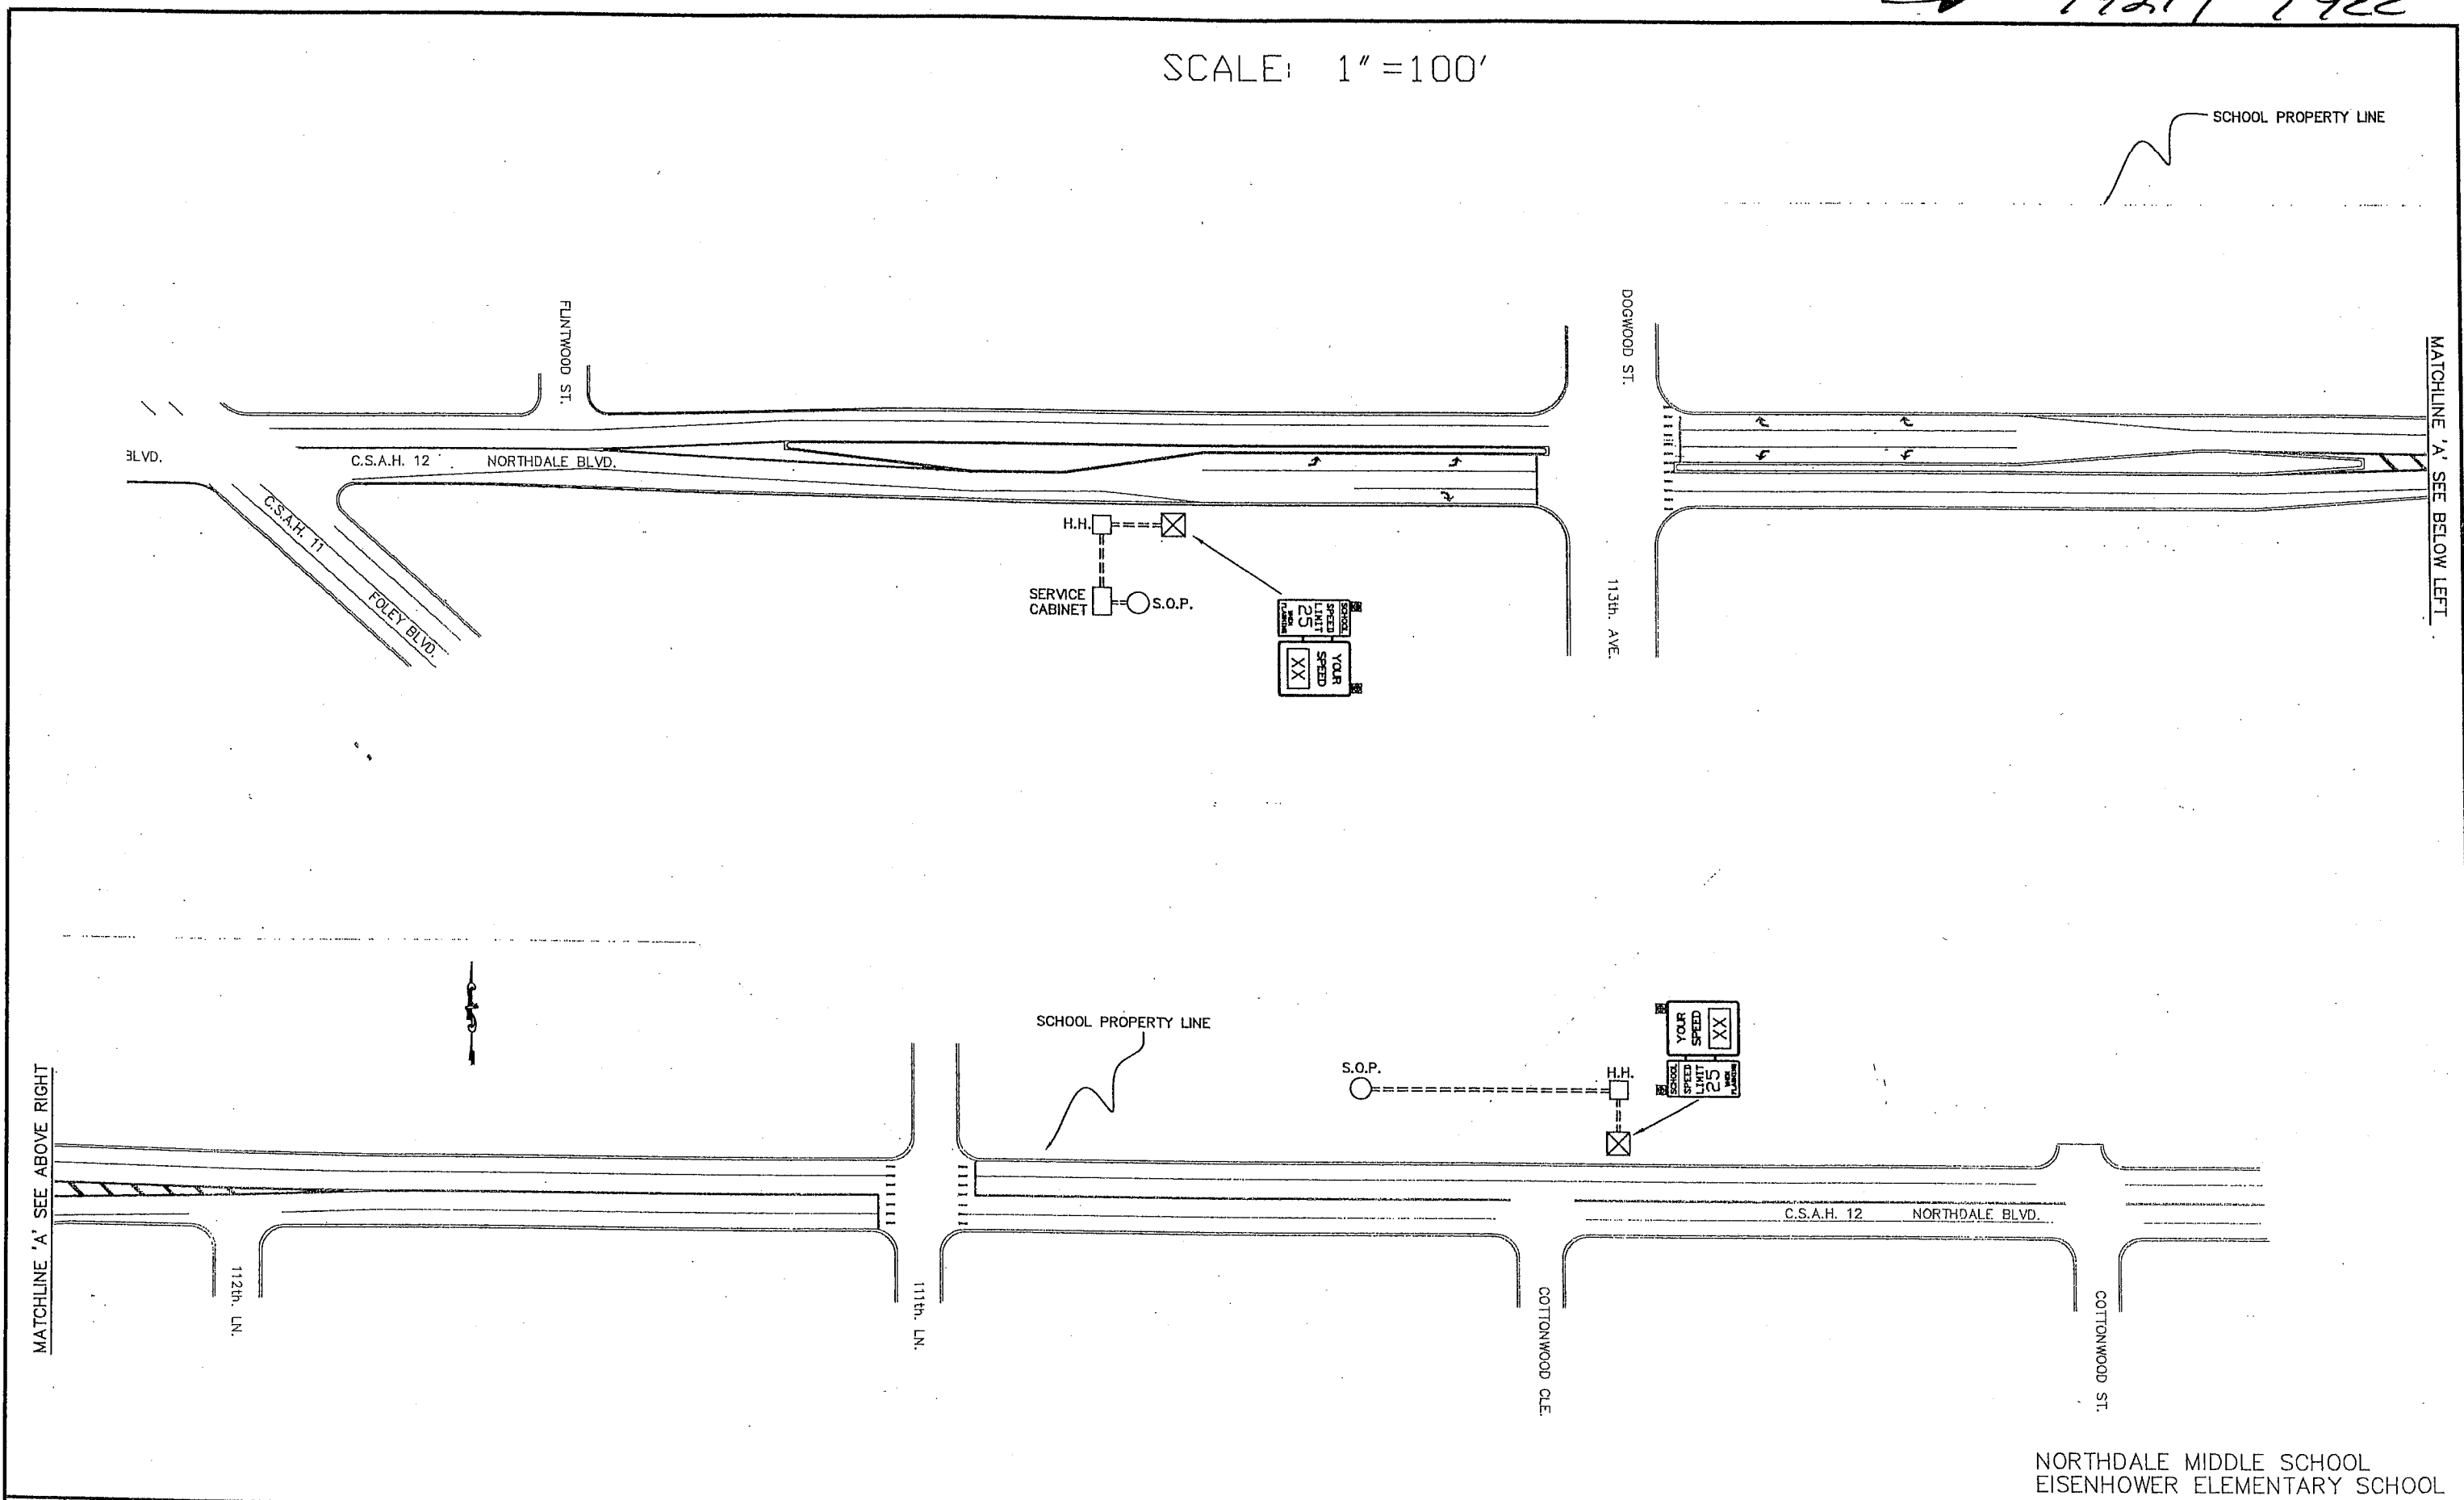

NORTHDALE MIDDLE SCHOOL
EISENHOWER ELEMENTARY SCHOOL

NO	DATE	BY	CKD	APPR	REVISION

I HEREBY CERTIFY THAT THIS PLAN WAS PREPARED BY ME OR UNDER MY DIRECT SUPERVISION AND THAT I AM A DULY REGISTERED PROFESSIONAL ENGINEER UNDER THE LAWS OF THE STATE OF MINNESOTA.

PRINT NAME: _____
SIGNATURE: _____
DATE: _____ REG. NO. _____

DRAWN BY: S.T. DATE: 3/07/06
DESIGN BY: _____ DATE: _____
CHECKED BY: _____ DATE: _____



ANOKA COUNTY
HIGHWAY DEPT.

STATE PROJECT NO. _____
STATE AID PROJECT NO. _____
STATE AID PROJECT NO. _____
COUNTY PROJECT NO. _____

D.F.B. SIGN
S.O.P. LAYOUT
Sheet 1 of 1 Sheets