


→ 7923/7924

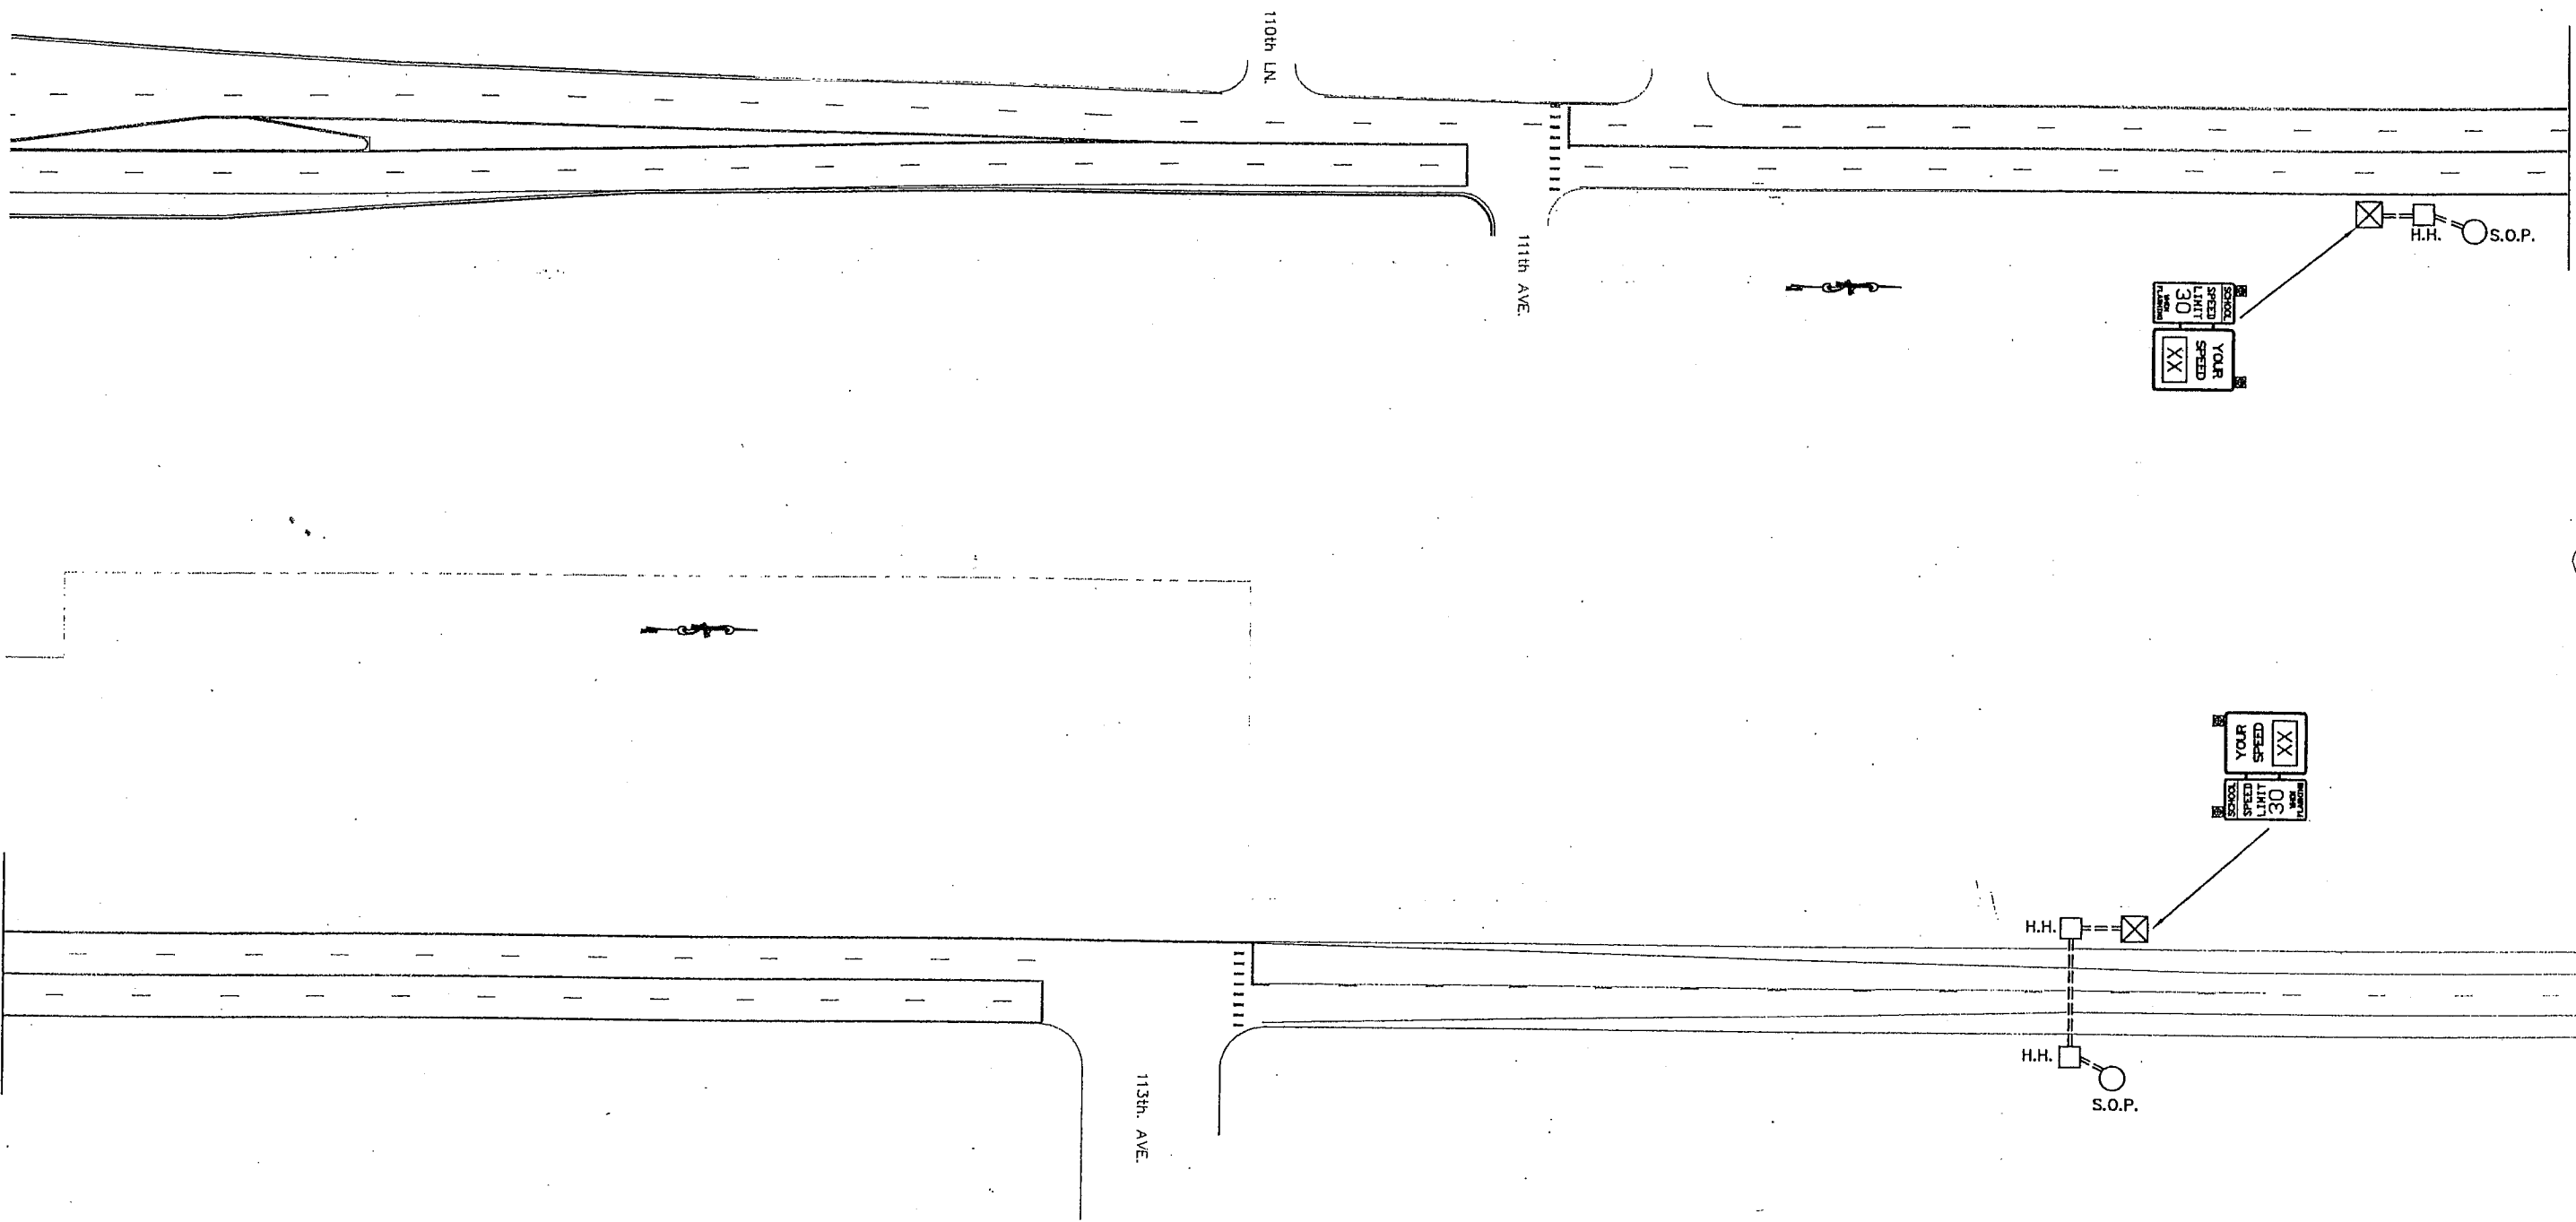

MATCHLINE 'A' SEE ABOVE RIGHT

MATCHLINE 'A' SEE BELOW LEFT

C.S.A.H. 51
 NORTHDALE MIDDLE SCHOOL
 EISENHOWER ELEMENTARY SCHOOL

| NO | DATE | BY | CKD | APPR | REVISION |
|----|------|----|-----|------|----------|
| | | | | | |
| | | | | | |

I HEREBY CERTIFY THAT THIS PLAN WAS PREPARED BY ME OR UNDER MY DIRECT SUPERVISION AND THAT I AM A DULY LICENSED PROFESSIONAL ENGINEER UNDER THE LAWS OF THE STATE OF MINNESOTA.

PRINT NAME: _____
 SIGNATURE: _____
 DATE: _____ LICENSE NO. _____

DRAWN BY: ST DATE: 4/28/06
 DESIGN BY: _____ DATE: _____
 CHECKED BY: _____ DATE: _____



ANOKA COUNTY
 HIGHWAY DEPT.

STATE PROJECT NO. _____
 STATE AID PROJECT NO. _____
 STATE AID PROJECT NO. _____
 COUNTY PROJECT NO. _____

D.F.B. SIGN
 S.O.P. LAYOUT