


7925/7926

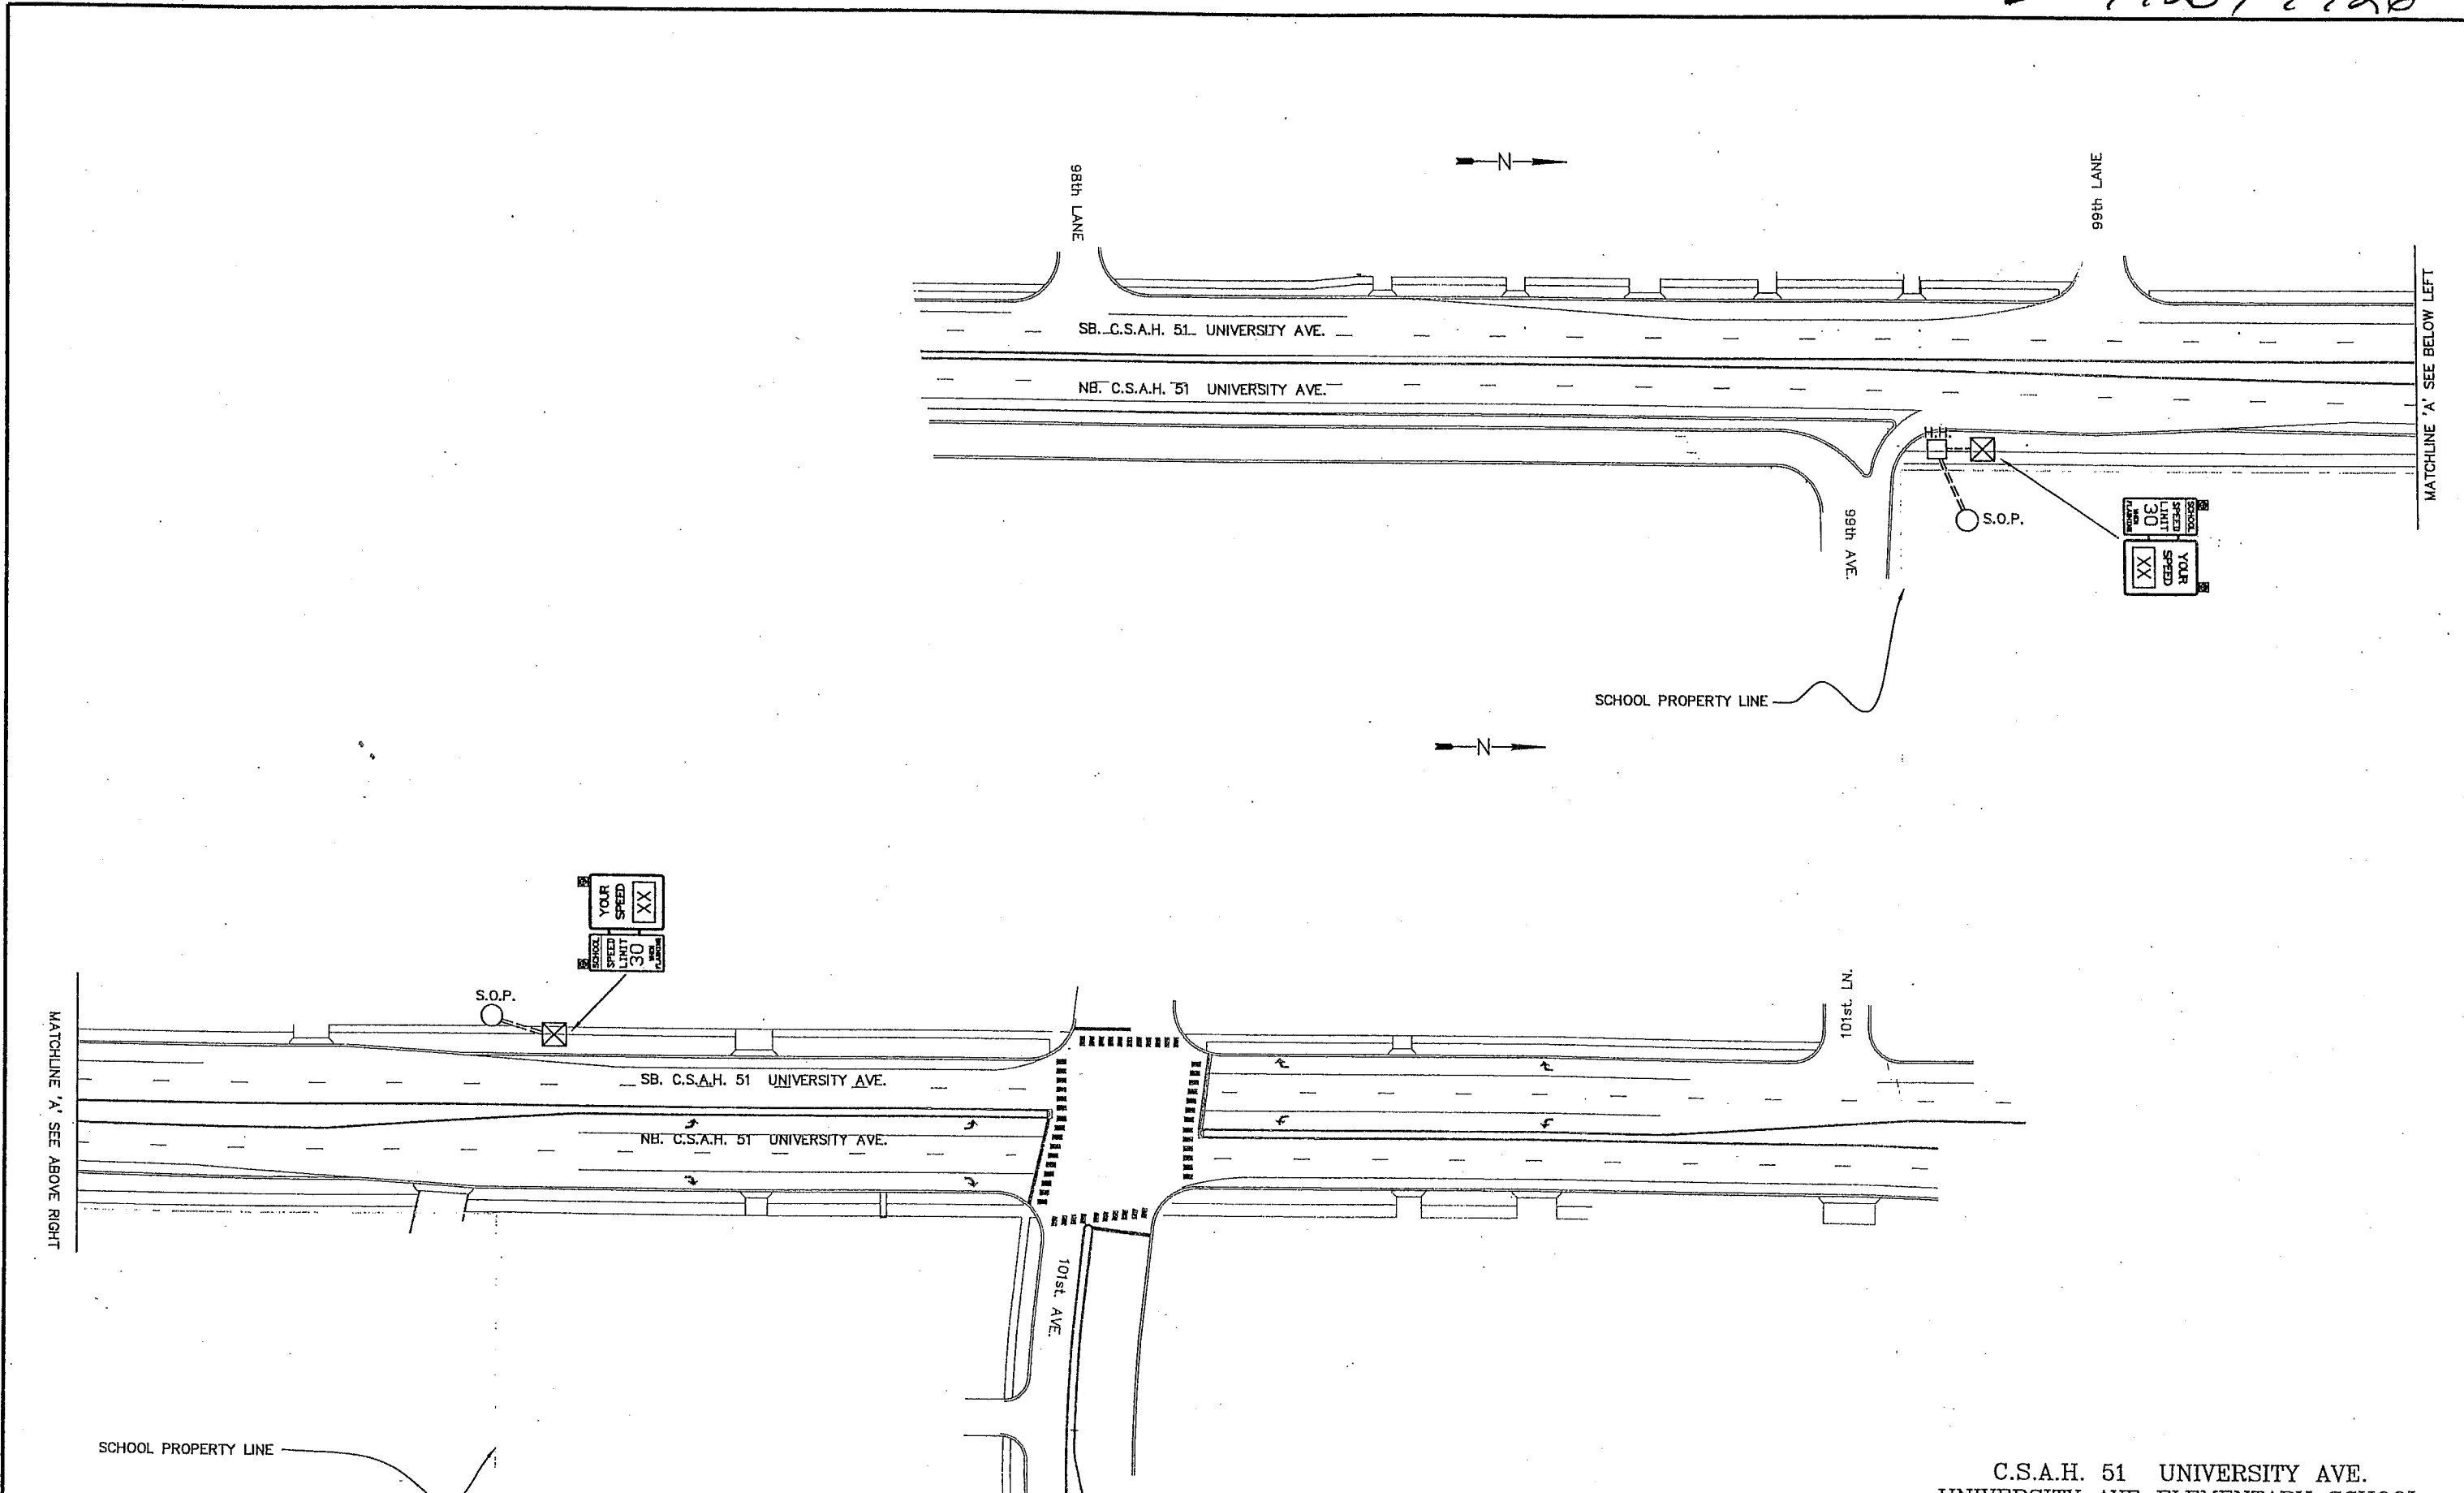

C.S.A.H. 51 UNIVERSITY AVE.
UNIVERSITY AVE ELEMENTARY SCHOOL

NO	DATE	BY	CKD	APPR	REVISION

NAME: T:\Traffic\TRAFFIC_ARCHIVES\school_dwg\seen_sch\signSCHUNIV.dwg, 04/24/2006 11:46:21 AM

I HEREBY CERTIFY THAT THIS PLAN WAS PREPARED BY ME OR UNDER MY DIRECT SUPERVISION AND THAT I AM A DULY REGISTERED PROFESSIONAL ENGINEER UNDER THE LAWS OF THE STATE OF MINNESOTA.

PRINT NAME: _____
SIGNATURE: _____
DATE: _____ REG. NO. _____

DRAWN BY: ST DATE 03/22/06
DESIGN BY: _____ DATE _____
CHECKED BY: _____ DATE _____



ANOKA COUNTY
HIGHWAY DEPT.

STATE PROJECT NO. _____
STATE AID PROJECT NO. _____
STATE AID PROJECT NO. _____
COUNTY PROJECT NO. _____

D.F.B. SIGN
S.O.P. LAYOUT