


7929/793

SCALE: 1"=100'

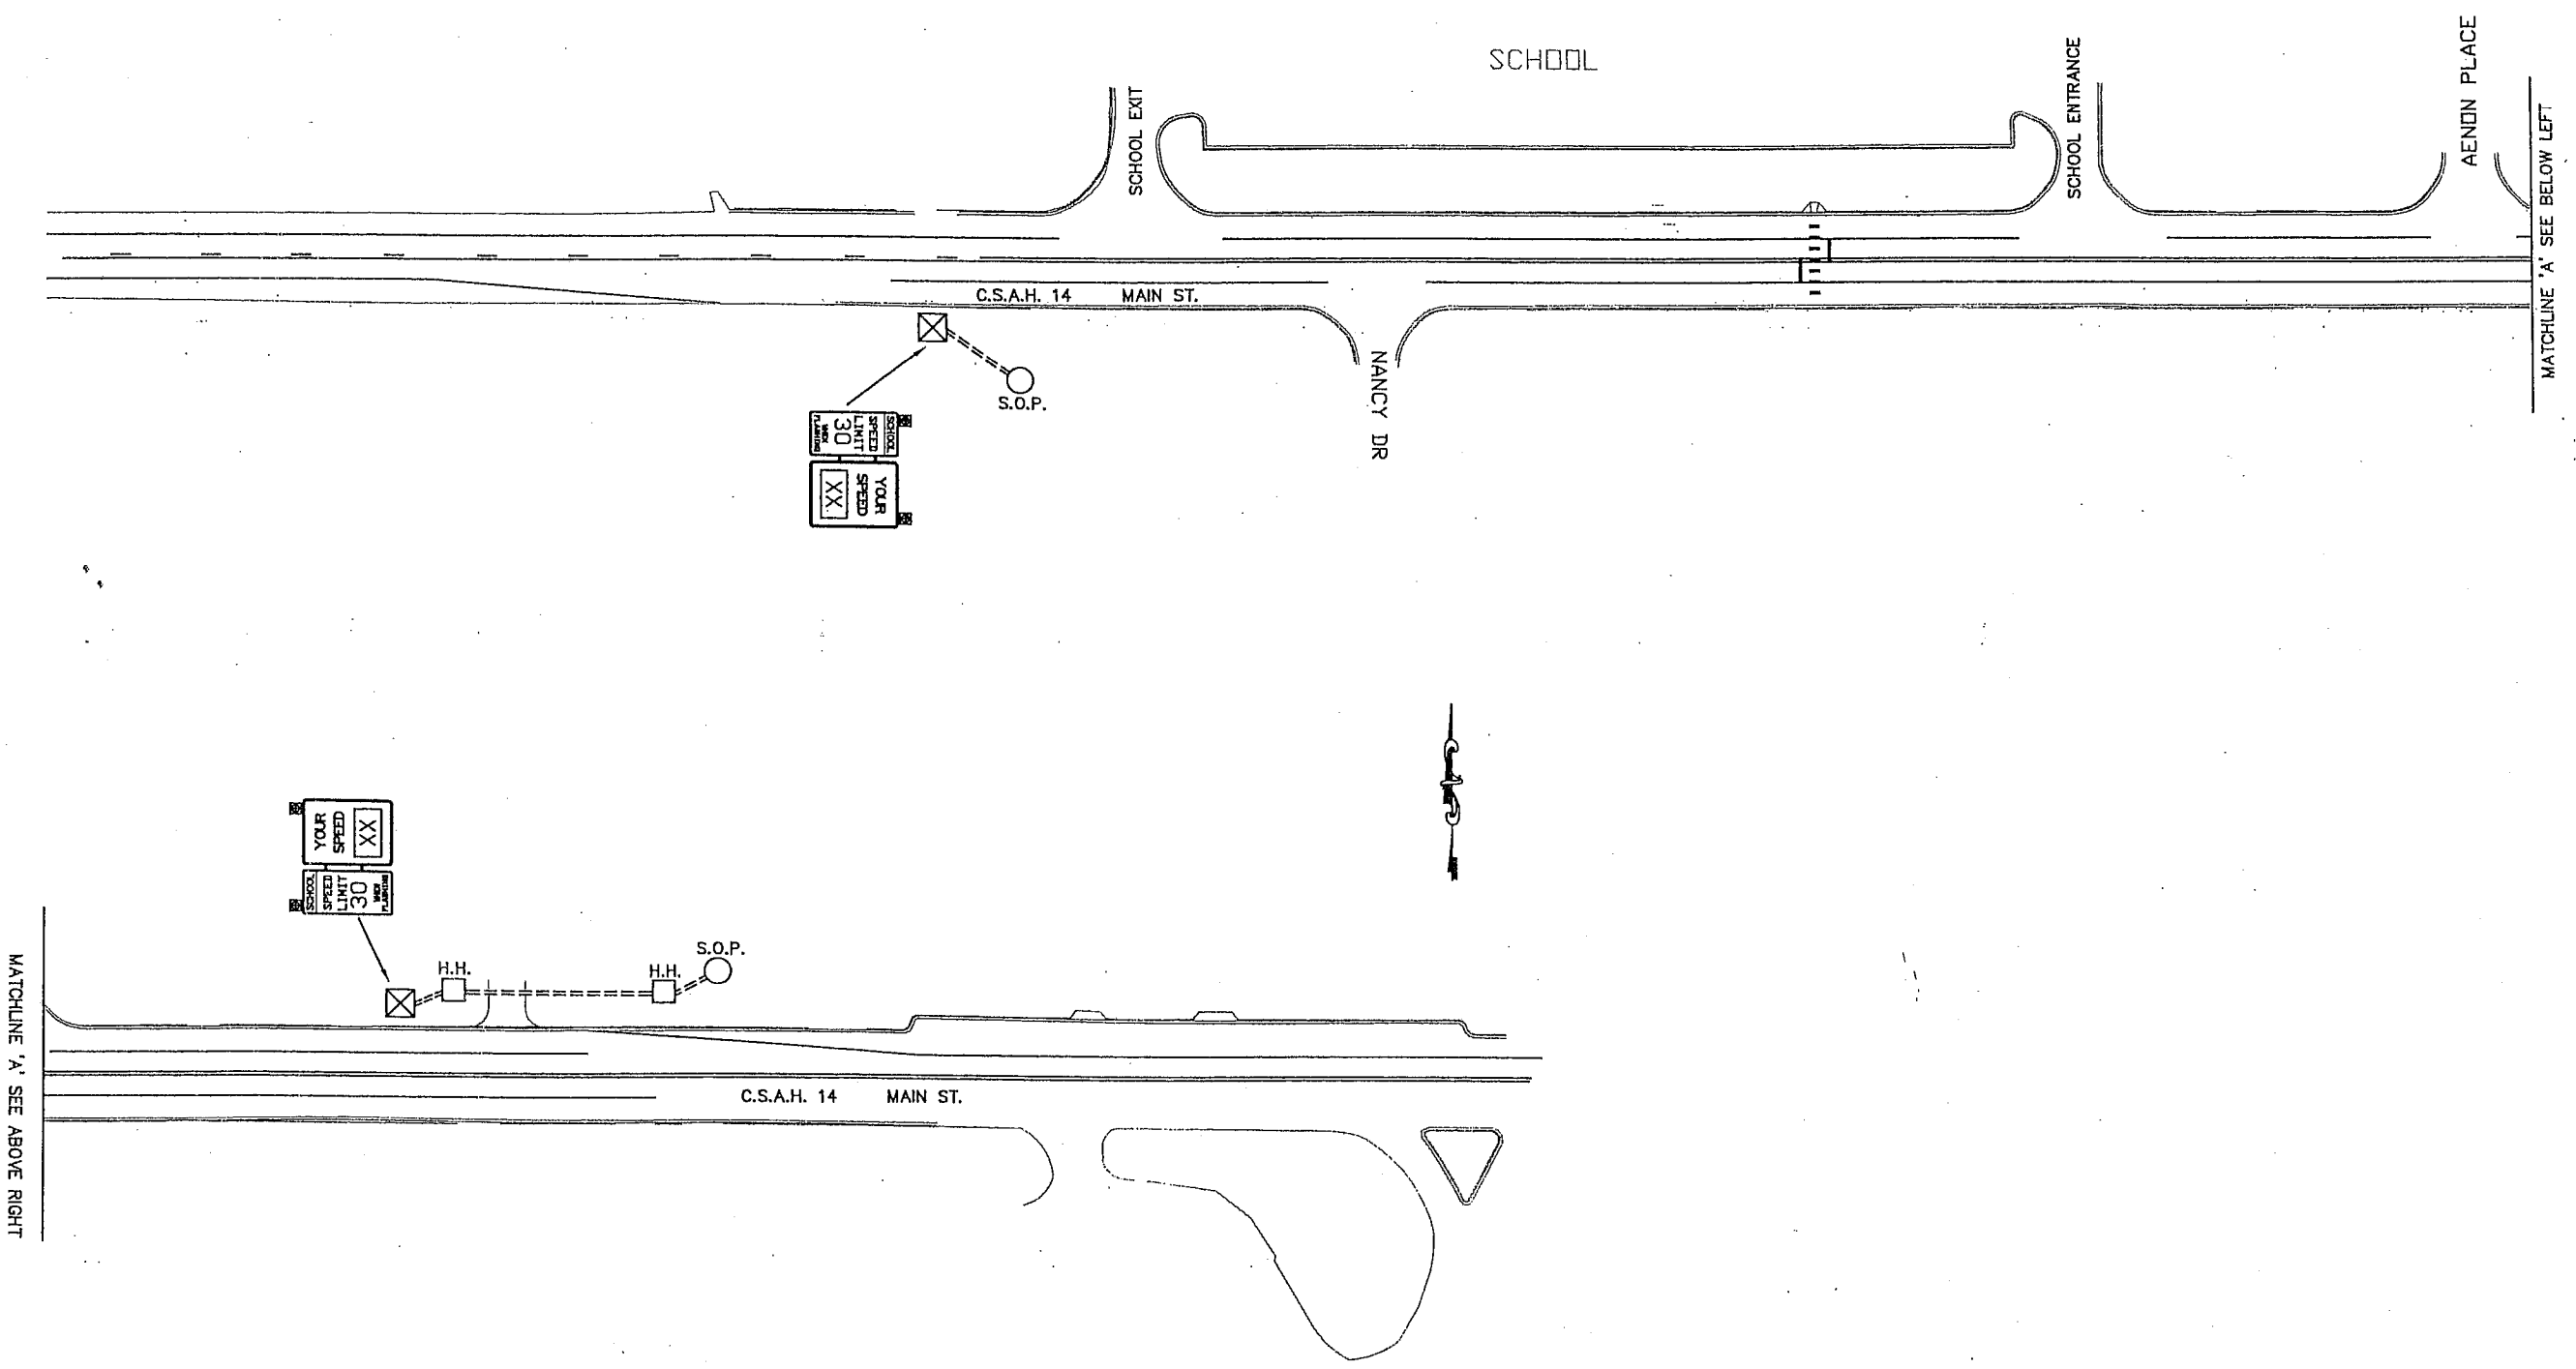

C.S.A.H. 14 MAIN ST.
LINO LAKES ELEMENTARY

NO.	DATE	BY	CKD	APPR	REVISION

I HEREBY CERTIFY THAT THIS PLAN WAS PREPARED BY ME OR UNDER MY DIRECT SUPERVISION AND THAT I AM A DULY REGISTERED PROFESSIONAL ENGINEER UNDER THE LAWS OF THE STATE OF MINNESOTA.

PRINT NAME: _____
 SIGNATURE: _____
 DATE: _____ REG. NO. _____

DRAWN BY: S.T. DATE: 3/21/06
 DESIGN BY: _____ DATE: _____
 CHECKED BY: _____ DATE: _____



ANOKA COUNTY
HIGHWAY DEPT.

STATE PROJECT NO. _____
 STATE AID PROJECT NO. _____
 STATE AID PROJECT NO. _____
 COUNTY PROJECT NO. _____

D.F.B. SIGN
S.O.P. LAYOUT