


PEDESTRIAN CROSSWALK FLASHER SYSTEM C NOTES:
1) HANDHOLE 1 AND 2 SHALL BE SHARED WITH BEACON FLASHER SYSTEM A.

- ① F&I BY CONTRACTOR: MODIFIED PEDESTAL CONCRETE FOUNDATION
PEDESTAL POLE AND BASE (MnDOT STD PLATE 8122)
POLE MOUNTED CONTROL CABINET
2-S1-1 LED ENHANCED SIGN (30"X30")
1-W16-7mPL (24"X18")
1-W16-7mPR (24"X18")
1-PED PUSHBUTTON (PB-1) AND SIGN MOUNTED ON WEST SIDE OF PEDESTAL
②" NMC TO HH-3

F&I BY COUNTY: 1-4/C #14
1-2/C #14
1-1/C #6 INS. GR.
- ② F&I BY CONTRACTOR: MODIFIED PEDESTAL CONCRETE FOUNDATION
PEDESTAL POLE AND BASE (MnDOT STD PLATE 8122)
POLE MOUNTED CONTROL CABINET
2-S1-1 LED ENHANCED SIGN (30"X30")
1-W16-7mPL (24"X18")
1-W16-7mPR (24"X18")
1-PED PUSHBUTTON (PB-2) AND SIGN MOUNTED ON EAST SIDE OF PEDESTAL
②" NMC TO HH-4

F&I BY COUNTY: 1-4/C #14
1-2/C #14
1-1/C #6 INS. GR.
- ① F&I BY CONTRACTOR: SOP-POLE MOUNTED
2" CONDUIT INTO SERVICE CABINET
②" NMC (DIRECTIONAL BORE)
3-1/C #4
- ① F&I BY CONTRACTOR: SERVICE CABINET
SERVICE CABINET FOUNDATION
②" NMC TO HH-1
2-4/C #14
2-2/C #14
1-1/C #6 INS. GR.
①-3/C #14 (FLASHING BEACON SYSTEM A)

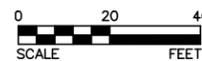

I HEREBY CERTIFY THAT THIS PLAN, SPECIFICATION, OR REPORT WAS PREPARED BY ME OR UNDER MY DIRECT SUPERVISION AND THAT I AM A DULY LICENSED PROFESSIONAL ENGINEER UNDER THE LAWS OF THE STATE OF MINNESOTA.

Bryan T. Nemeth
BRYAN T. NEMETH
LIC. NO. 43384 DATE 05/26/2020

DESIGNED ZAP
DRAWN ZAP
CHECKED BTN



12224 NICOLLET AVENUE
BURNSVILLE, MINNESOTA 55337
Phone: (952) 890-0509
Email: BurnsVille@bolton-menk.com
www.bolton-menk.com

REV	BY	DATE
1	CLC	7/8/20
2	ZAP	7/13/20

PEDESTRIAN CROSSWALK FLASHER SYSTEM C


S.P. 002-608-012
CSAH 8 RECONSTRUCTION
SIGNAL PLANS

SHEET 174R2
OF 189

AutoCAD PDF (General Documentation).pc3
3:17 PM BMI Trans.ctb

zacharypa
7/13/2020

H:\AKCO\T43118096\CAD\C3D\plans\Signal\118096_sgl006_rrfb - 6.dwg

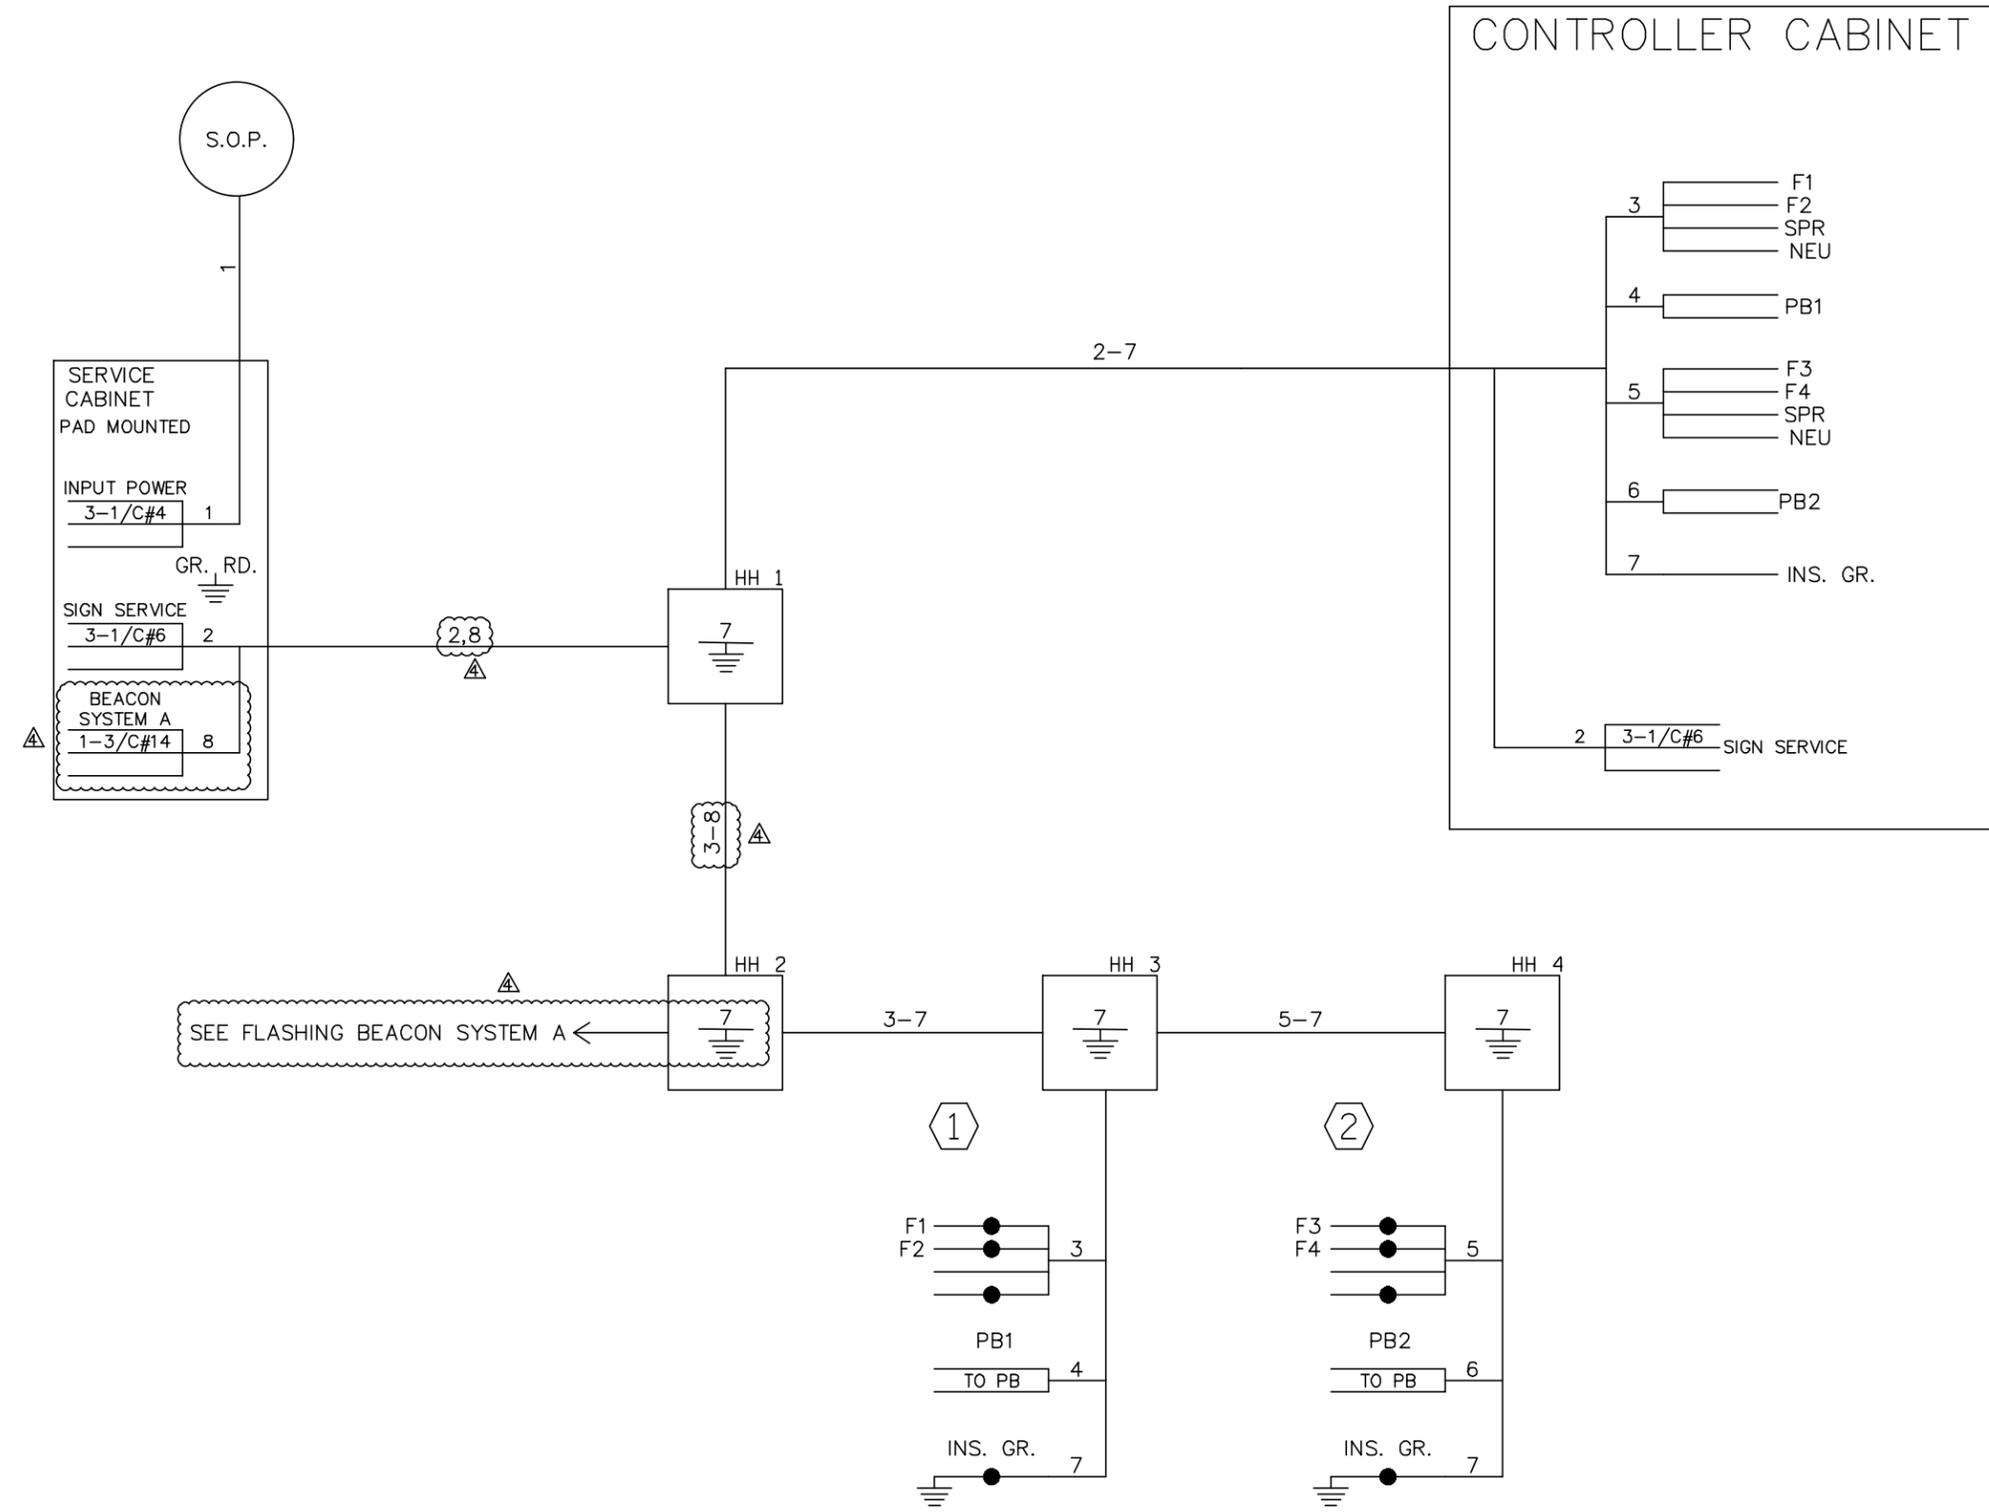

PEDESTRIAN CROSSWALK FLASHER SYSTEM C

I HEREBY CERTIFY THAT THIS PLAN, SPECIFICATION, OR REPORT WAS PREPARED BY ME OR UNDER MY DIRECT SUPERVISION AND THAT I AM A DULY LICENSED PROFESSIONAL ENGINEER UNDER THE LAWS OF THE STATE OF MINNESOTA.
Bryan T. Nemeth
BRYAN T. NEMETH
LIC. NO. 43384 DATE 05/26/2020

DESIGNED ZAP
DRAWN ZAP
CHECKED BTN



12224 NICOLLET AVENUE
BURNSVILLE, MINNESOTA 55337
Phone: (952) 890-0509
Email: BurnsVille@bolton-menk.com
www.bolton-menk.com

REV	BY	DATE
1	ZAP	7/13/20

S.P. 002-608-012	SHEET 175R
CSAH 8 RECONSTRUCTION	OF 189
SIGNAL PLANS	