

CSAH 8
 (OSBORNE RD NE)


ABLE ST NE

BAKER ST NE



- ① F&I BY CONTRACTOR: MODIFIED PEDESTAL CONCRETE FOUNDATION
 PEDESTAL POLE AND BASE (MnDOT STD PLATE 8122)
 POLE MOUNTED CONTROL CABINET
 2-S1-1 LED ENHANCED SIGN (30"X30")
 1-W16-7mPL (24"X18")
 1-W16-7mPR (24"X18")
 1-PED PUSHBUTTON (PB-1) AND SIGN MOUNTED ON WEST SIDE OF PEDESTAL
 2" NMC TO HH-1: Δ
 1-4/C #14
 1-2/C #14
 1-1/C #6 INS. GR.
- F&I BY COUNTY:
- ② F&I BY CONTRACTOR: MODIFIED PEDESTAL CONCRETE FOUNDATION
 PEDESTAL POLE AND BASE (MnDOT STD PLATE 8122)
 POLE MOUNTED CONTROL CABINET
 2-S1-1 LED ENHANCED SIGN (30"X30")
 1-W16-7mPL (24"X18")
 1-W16-7mPR (24"X18")
 1-PED PUSHBUTTON (PB-2) AND SIGN MOUNTED ON EAST SIDE OF PEDESTAL
 2" NMC TO HH-2: Δ
 1-4/C #14
 1-2/C #14
 1-1/C #6 INS. GR.
- F&I BY COUNTY:
- ③ F&I BY CONTRACTOR: SOP-POLE MOUNTED TRANSFORMER
 2" CONDUIT INTO SERVICE CABINET
 2" NMC (DIRECTIONAL BORE) Δ
 3-1/C #4
- ④ F&I BY CONTRACTOR: SERVICE CABINET
 SERVICE CABINET FOUNDATION
 2" NMC TO HH-1: Δ
 2-4/C #14
 2-2/C #14
 1-1/C #6 INS. GR.
 1-3/C #4 (POWER) Δ

PEDESTRIAN CROSSWALK FLASHER SYSTEM B

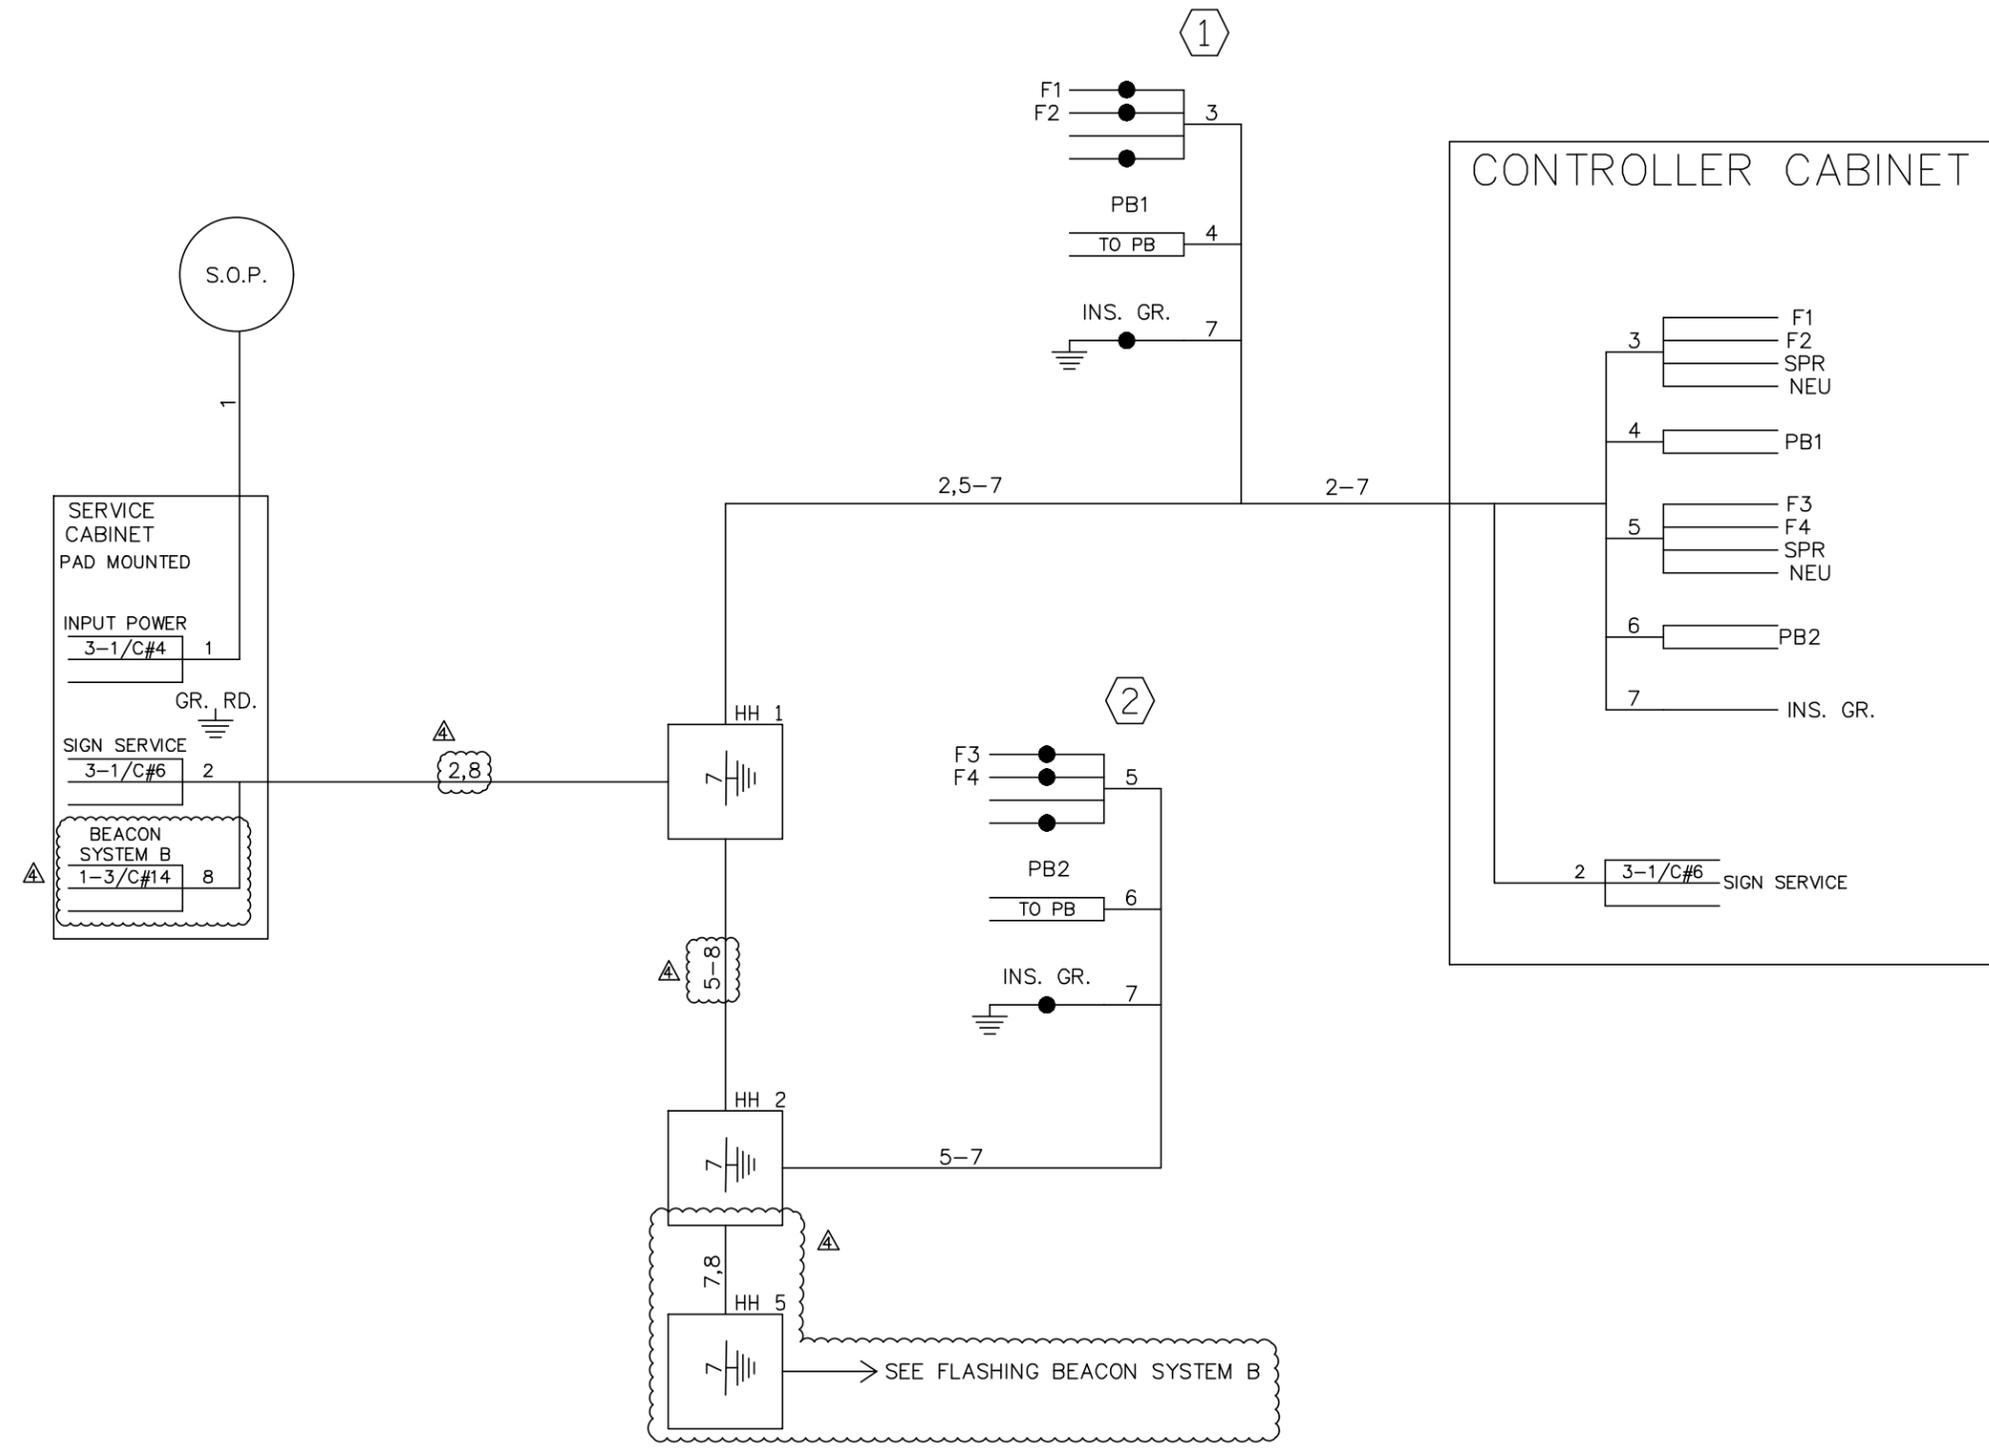

PEDESTRIAN CROSSWALK FLASHER SYSTEM B

I HEREBY CERTIFY THAT THIS PLAN, SPECIFICATION, OR REPORT WAS PREPARED BY ME OR UNDER MY DIRECT SUPERVISION AND THAT I AM A DULY LICENSED PROFESSIONAL ENGINEER UNDER THE LAWS OF THE STATE OF MINNESOTA.

Bryan T. Nemeth
BRYAN T. NEMETH
LIC. NO. 43384 DATE 05/26/2020

DESIGNED ZAP
DRAWN ZAP
CHECKED BTN



12224 NICOLLET AVENUE
BURNSVILLE, MINNESOTA 55337
Phone: (952) 890-0509
Email: BurnsVille@bolton-menk.com
www.bolton-menk.com

REV	BY	DATE
1	ZAP	7/13/20

S.P. 002-608-012	SHEET 173R
CSAH 8 RECONSTRUCTION	OF
SIGNAL PLANS	189